

**BOROUGH OF ROCHDALE**  
**((CIVIL ENFORCEMENT OF TRAFFIC CONTRAVENTIONS) (VARIOUS STREETS)**  
**(ROCHDALE TOWNSHIP) ORDER 2008**  
**(AMENDMENT) (NO. 36) ORDER 2012**

**WILLBUTTS LANE, SANDY LANE AND EDENFIELD ROAD, ROCHDALE**

The Rochdale Borough Council, in exercise of its powers under Sections 1(1), 2 and 4 of the Road Traffic Regulation Act 1984 ("the Act") and of all other enabling powers, and after consultation with the Chief Officer of Police in accordance with Section 124(1) and paragraph 20(1) of Part III of Schedule 9 to the Act, hereby make the following Order:-

1. This Order may be cited as the Borough of Rochdale ((Civil Enforcement of Traffic Contraventions) (Various Streets) (Rochdale Township) Order 2008) (Amendment) (No. 36) Order 2012 and shall come into operation on 1<sup>st</sup> July 2012.
2. The Borough of Rochdale (Civil Enforcement of Traffic Contraventions) (Various Streets) (Rochdale Township) Order 2008 is hereby amended by inserting the wording shown in the Schedule to this Order.
3. The Interpretation Act 1978 shall apply for the interpretation of this Order as it applies for the interpretation of an Act of Parliament.

**THE SCHEDULE**

**Schedule No. 1.1**  
**No Waiting At Any Time**

**Willbutts Lane, Spotland & Falinge Ward**

- n(i) The south westerly side from its junction with Sandy Lane to its junction with Edenfield Road.
- n(ii) The north easterly side from its junction with Edenfield Road for a distance of 10 metres in a south easterly direction.

**Sandy Lane, Spotland & Falinge Ward**

- n(iv) The westerly side from its junction with Willbutts Lane for a distance of 15 metres in a southerly direction

**Edenfield Road, Spotland & Falinge Ward**

- n(i) the sputherly side from a point 10 metres west of its westerly junction with Willbutts Lane to a point 10 metres east of its westerly junction with Willbutts Lane

Dated this 26<sup>th</sup> day of June 2012


**THE COMMON SEAL** of **THE ROCHDALE** )

**BOROUGH COUNCIL** was hereunto affixed )


in the presence of:



Authorised Signatory

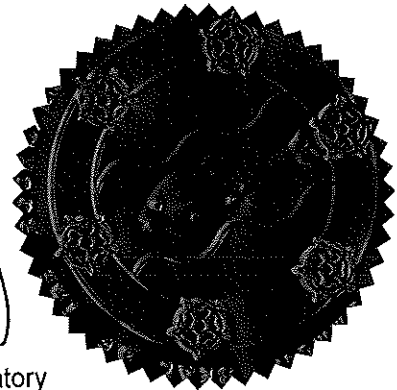


tro73a

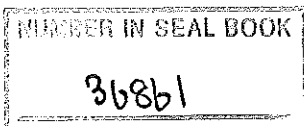

SCALE WITH CAUTION AS DISTORTION CAN OCCUR

10cm

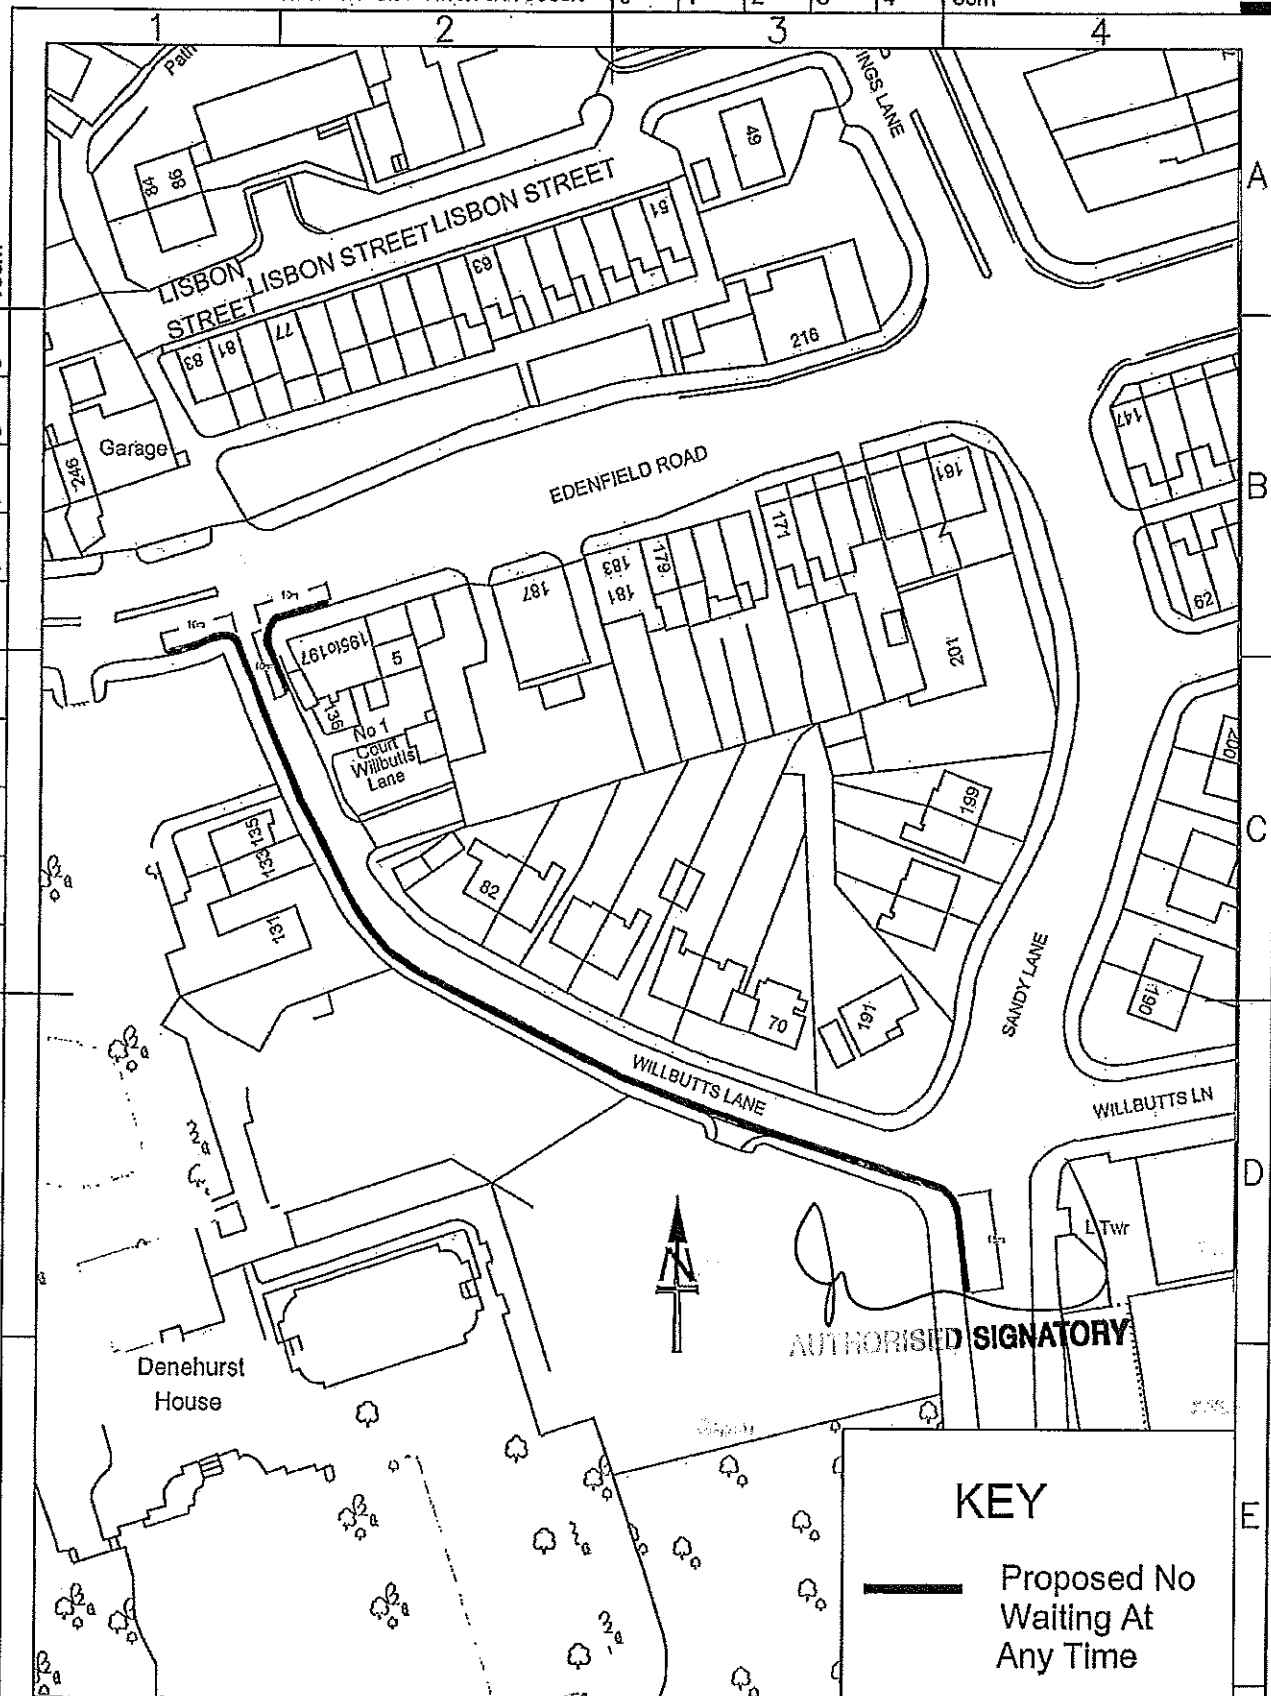

AUTHORISED SIGNATORY

**KEY**

— Proposed No Waiting At Any Time

**Impact** Resilient Infrastructure  
through Client Working  
in partnership with  
Meynell Partners and  
Agility to support  
regeneration

**HIGHWAYS AND ENGINEERING SERVICE**  
Head of Service:  
D. Forrester  
B.Sc., M.B.A., C.Eng., M.I.C.E.

**TRAFFIC AND ROAD SAFETY UNIT**  
Manager:  
A Shaw  
I Eng. A.M.I.C.E., F.I.H.I.E.

Project  
**WILLBUTTS LANE  
ROCHDALE**

Title  
**PROPOSED WAITING  
RESTRICTIONS**

Drawn  
CJC

Scale  
1:1000

Date  
19/04/10

Dwg No.  
**A4/H60/1043/001**

A4