

**BOROUGH OF ROCHDALE  
((CIVIL ENFORCEMENT OF TRAFFIC CONTRAVENTIONS) (VARIOUS STREETS)  
(HEYWOOD TOWNSHIP) ORDER 2008)  
(AMENDMENT) (NO. 31) ORDER 2013**

**Bury Street, Mason Street, Rose Hill Street, Heywood**

The Rochdale Borough Council, in exercise of its powers under Sections 1(1), 2 and 4 of the Road Traffic Regulation Act 1984 ("the Act") and of all other enabling powers, and after consultation with the Chief Officer of Police in accordance with Section 124(1) and paragraph 20(1) of Part III of Schedule 9 to the Act, hereby make the following Order:-

1. This Order may be cited as the Borough of Rochdale ((Civil Enforcement of Traffic Contraventions) (Various Streets) (Heywood Township) Order 2008) (Amendment) (No. 31) Order and shall come into operation on 20<sup>th</sup> September 2013.
2. The Borough of Rochdale (Civil Enforcement of Traffic Contraventions) (Various Streets) (Heywood Township) Order 2008 is hereby amended by inserting the wording shown in Schedule One to this Order.
3. Those parts of the Borough of Rochdale (Civil Enforcement of Traffic Contraventions) (Various Streets) (Heywood Township) Order 2008, as shown in Schedule Two to this Order be hereby revoked.
4. The Interpretation Act 1978 shall apply for the interpretation of this Order as it applies for the interpretation of an Act of Parliament.

**SCHEDULE ONE**

**Schedule No. 1.1  
No Waiting at Any Time**

**Bury Street, West Heywood Ward**


- (ni) northerly side from its junction with Bank Street to a point 25 metres east of its junction with Albert Street
- (nii) southerly side from its junction with Rose Hill Street to a point 9 metres west of its junction with Gale Street

**Mason Street, West Heywood Ward**

- (ni) both sides from its junction with Bury Road for a distance of 30 metres in a northerly direction

**Rose Hill Street, West Heywood Ward**

- (ni) the west side from its junction with Bury Street to a point 18 metres south of its junction with Bury Street

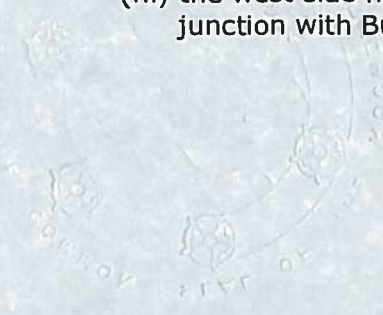



**Schedule 3.28**  
**Waiting Limited 40 Min, No Return Within 2 Hrs**

**Bury Street, West Heywood Ward**

(ni) the north side from a point 5 metres east of its junction with Albert Street to a point 25 metres east of its junction with Albert Street

**Schedule 4.1**  
**No Loading at Any Time**

**Bury Street, West Heywood Ward**

(ni) northerly side from a point 35 metres west of its junction with Mason Street to a point 25 metres east of its junction with Albert Street

(nii) southerly side from its junction with Rose Hill Street to its junction with Gale Street

**Rose Hill Street, West Heywood Ward**

(ni) the west side from its junction with Bury Street to a point 18 metres south of its junction with Bury Street

**SCHEDULE TWO**

**Schedule No. 1.1**  
**No Waiting at Any Time**

**Bury Street, West Heywood Ward**

(iii) the north side from its junction with Bank Street to a point 30 metres west of its junction with Mason Street

**Schedule 2.2**  
**No Waiting Mon – Sat, 8am – 6pm**

(i) south side from its junction with Rose Hill Street to its junction with Gale Street

(ii) the south side from its junction with Gale Street to a point 9 metres west of its junction with Gale Street

**Schedule 3.28**  
**Waiting Limited 40 Min, No Return Within 2 Hrs**

(ii) the north side from a point 5 metres east of its junction with Albert Street for a distance of 31 metres in an easterly direction

Dated this 18<sup>th</sup> day of September 2013

**THE COMMON SEAL of THE ROCHDALE )**

**BOROUGH COUNCIL was hereunto affixed)**


in the presence of:

)   
**Authorised Signatory**



NUMBER IN SEAL BOOK

37615

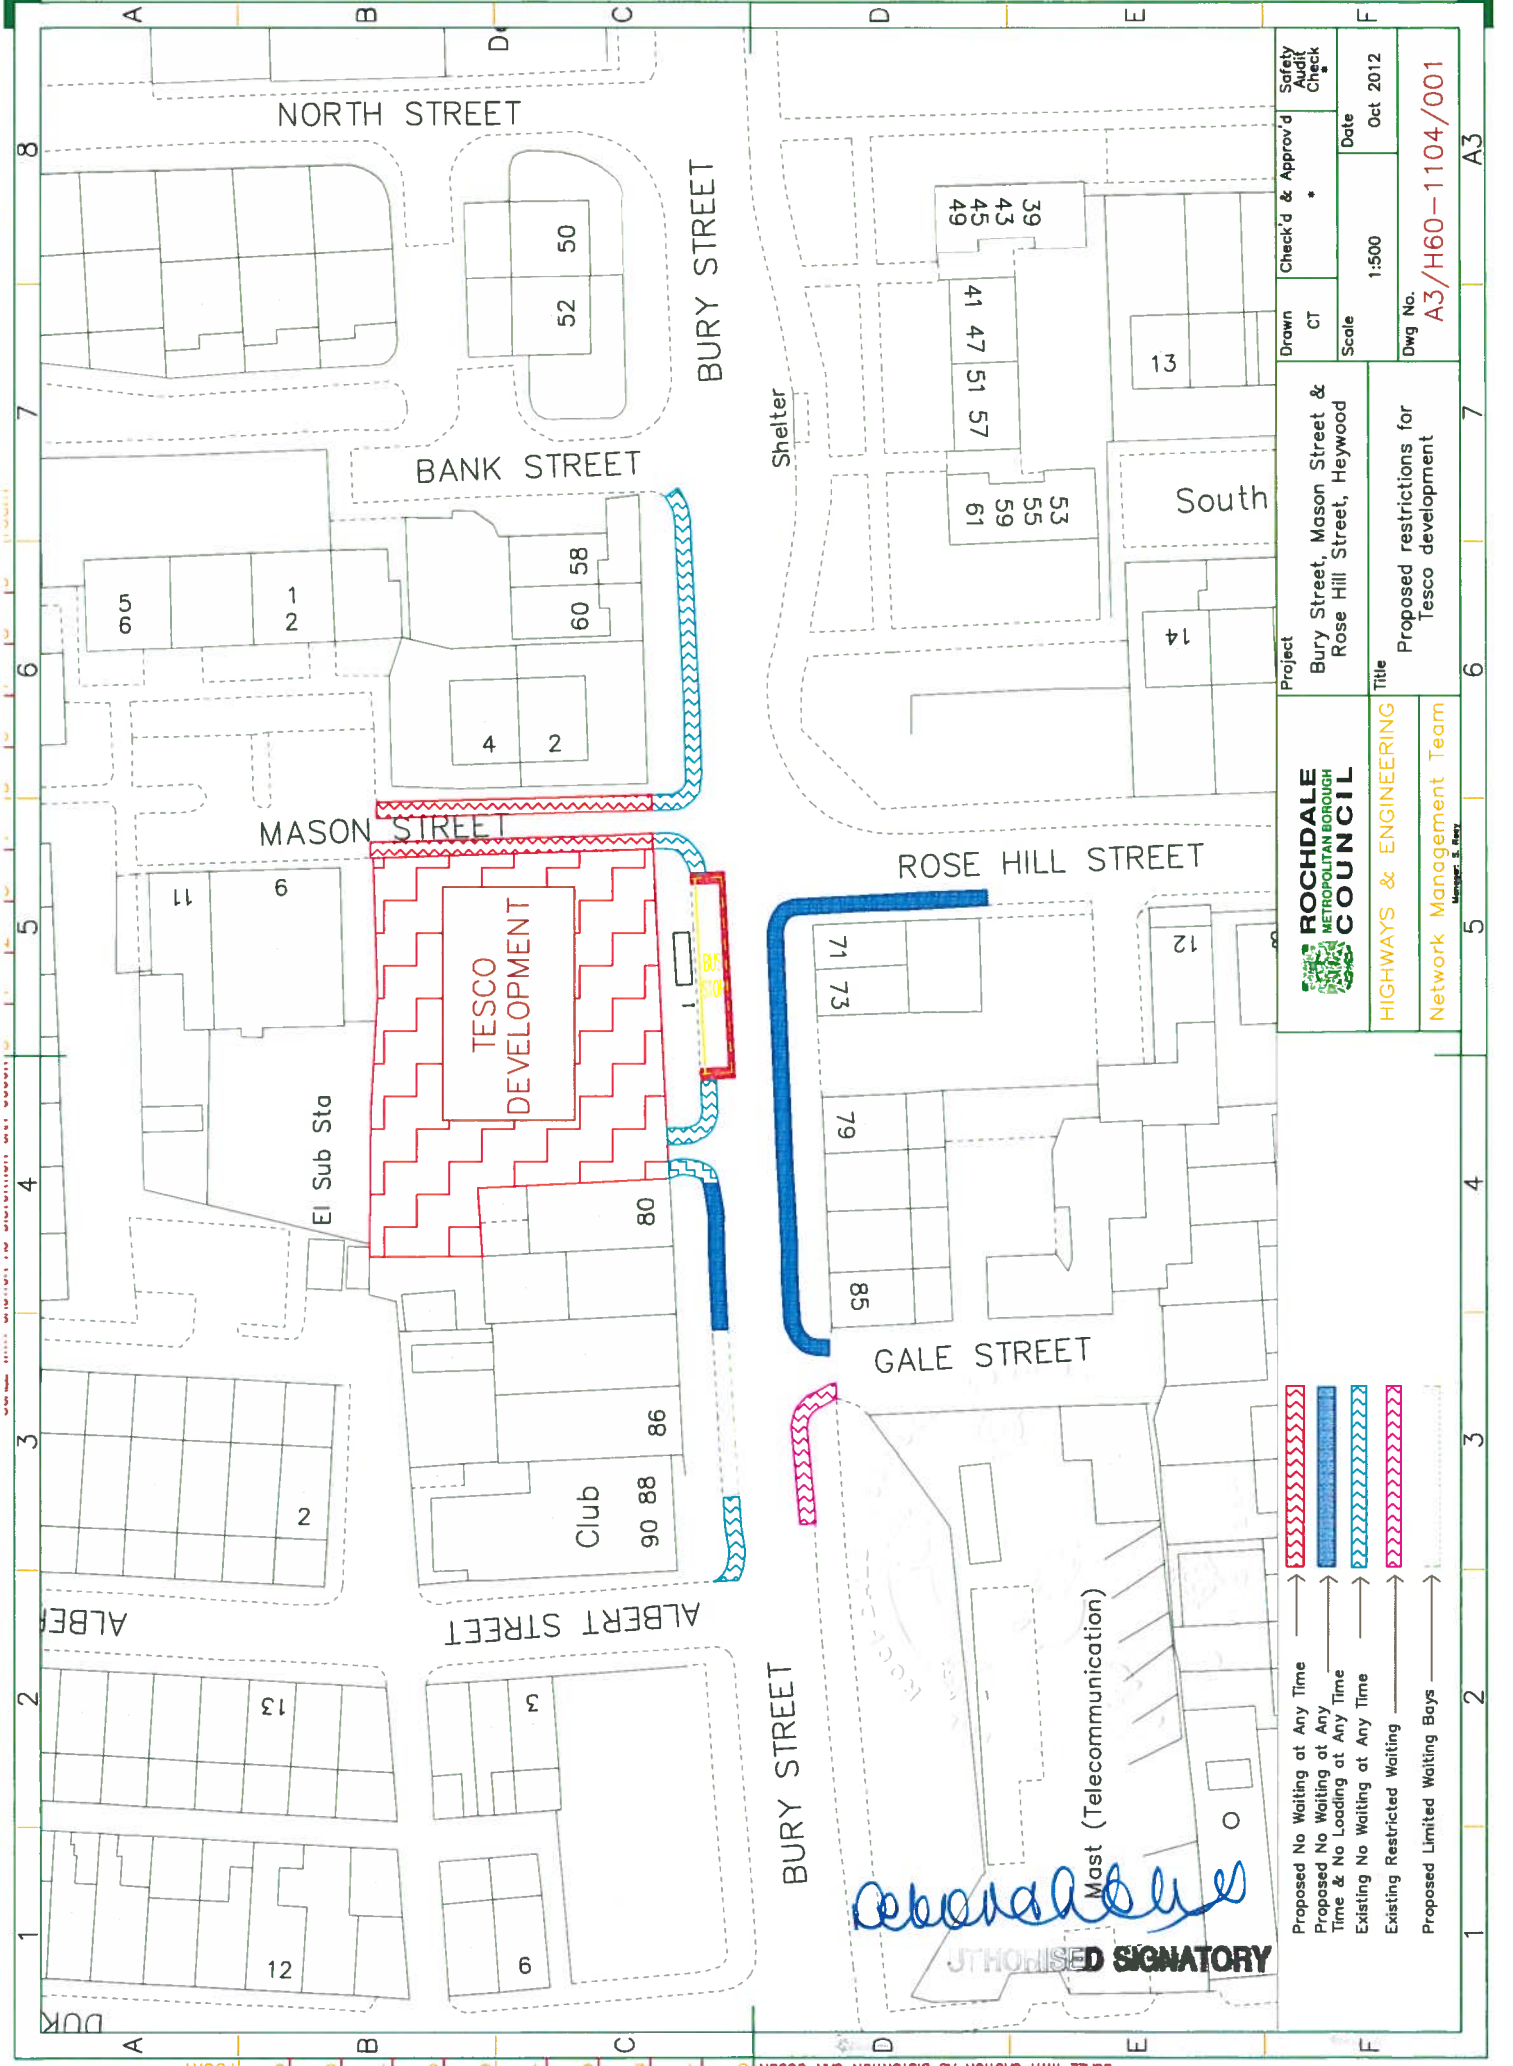

SCALE WITH CAUTION AS DISTORTION CAN OCCUR 10cm

Safety Audit Check		Check'd & Approved	
Drawn	CT	Date	Oct 2012
Scale		1:500	
Project		Bury Street, Mason Street & Rose Hill Street, Heywood	
Title		Proposed restrictions for Tesco development	
		HIGHWAYS & ENGINEERING Network Management Team <small>Manager: S. Berry</small>	
Dwg No.		A3/H60-1104/001	

- Proposed No Waiting at Any Time
- Proposed No Waiting at Any Time & No Loading at Any Time
- Existing No Waiting at Any Time
- Existing Restricted Waiting
- Proposed Limited Waiting Bays

*C. B. B. B.*  
 AUTHORIZED SIGNATORY

