

**BOROUGH OF ROCHDALE
((CIVIL ENFORCEMENT OF TRAFFIC CONTRAVENTIONS) (VARIOUS STREETS)
(PENNINES TOWNSHIP) ORDER 2008)
(AMENDMENT) (NO. 49) ORDER 2015**

Royal Street and Spring Mill Walk, Rochdale

The Rochdale Borough Council, in exercise of its powers under Sections 1(1), 2 and 4 of the Road Traffic Regulation Act 1984 ("the Act") and of all other enabling powers, and after consultation with the Chief Officer of Police in accordance with Section 124(1) and paragraph 20(1) of Part III of Schedule 9 to the Act, hereby make the following Order:-

1. This Order may be cited as the Borough of Rochdale ((Civil Enforcement of Traffic Contraventions) (Various Streets) (Pennines Township) Order 2008) (Amendment) (No. 49) Order 2015 and shall come into operation on 1st May 2015.
2. The Borough of Rochdale (Civil Enforcement of Traffic Contraventions) (Various Streets) (Pennines Township) Order 2008 is hereby amended by inserting the wording shown in the Schedule to this Order.
3. The Interpretation Act 1978 shall apply for the interpretation of this Order as it applies for the interpretation of an Act of Parliament.

SCHEDULE

**Schedule No. 1.1
No Waiting At Any Time**

Royal Street, Smallbridge & Firgrove Ward

- n(i) the north west side, from its junction with Spring Mill Walk for a distance of 10 metres in a south westerly direction
- n(ii) the south east side, from its junction with Spring Mill Walk for a distance of 10 metres in a south westerly direction

Spring Mill Walk, Smallbridge & Firgrove Ward


- n(i) the south west side, from its junction with Royal Street, for a distance of 10 metres in a north westerly direction
- n(ii) the south west side, from its junction with Royal Street, for a distance of 10 metres in a south easterly direction

Dated this 9th day of April 2015

THE COMMON SEAL of THE ROCHDALE)

BOROUGH COUNCIL was hereunto affixed)

in the presence of:)

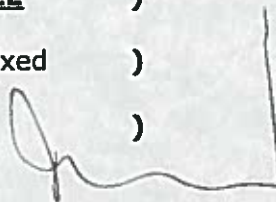


Authorised Signatory

D8



NUMBER IN SEAL BOOK
37441

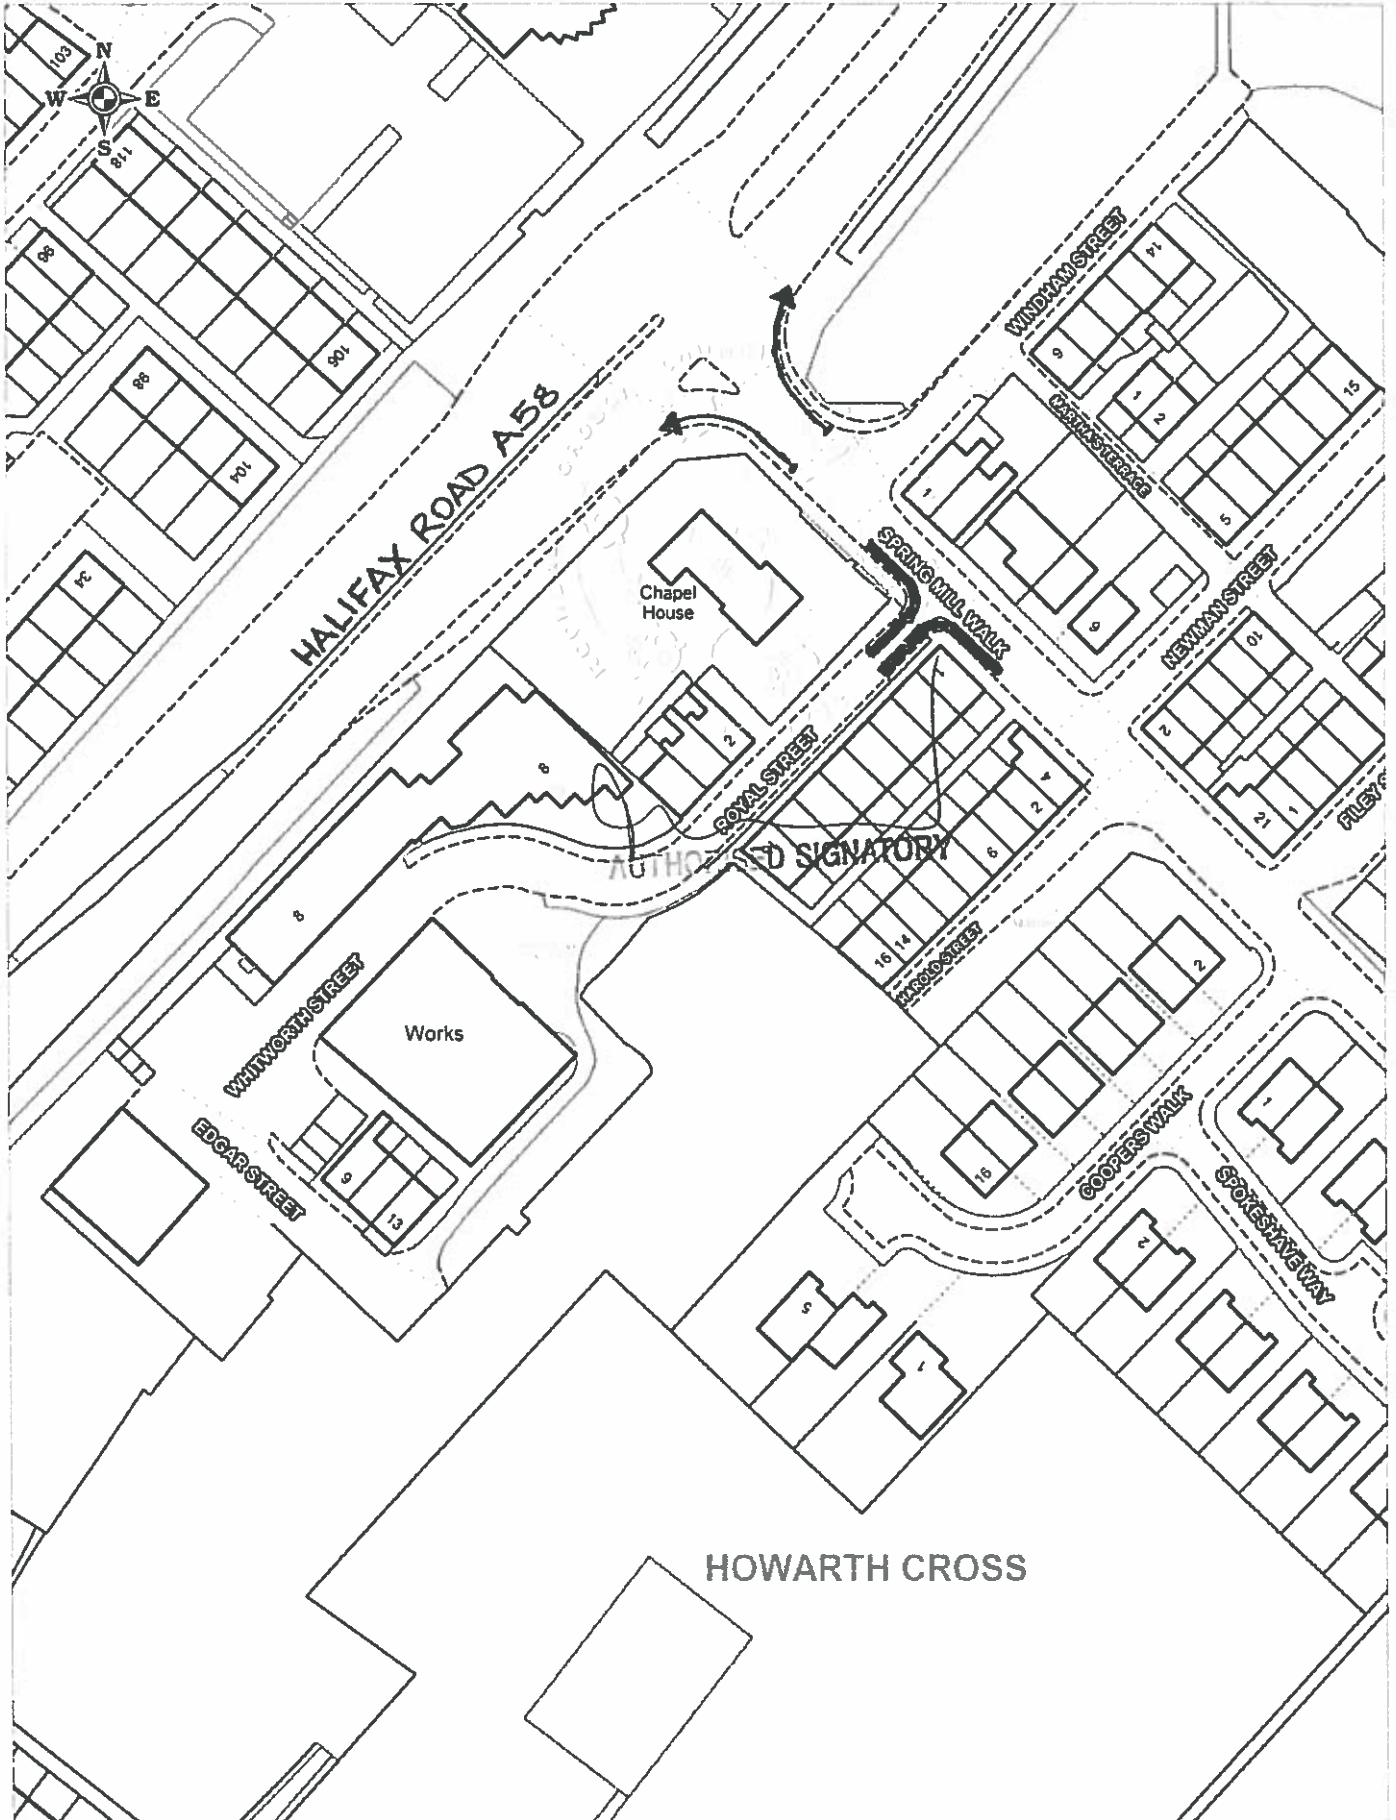

Existing No Waiting At Any Time
Proposed No Waiting At Any Time

Drawing Title
Proposed Prohibition of Waiting
Royal Street, Rochdale

+ Crown copyright. All rights reserved Rochdale Metropolitan Borough Council Licence No. LA076279 2014
NETWORK MANAGEMENT
HIGHWAYS AND ENGINEERING

SCALE	1 : 1000
DATE	22/04/2014
DRAWING No.	
DRAWN BY	PFW