

**BOROUGH OF ROCHDALE
((CIVIL ENFORCEMENT OF TRAFFIC CONTRAVENTIONS) (VARIOUS STREETS)
(MIDDLETON TOWNSHIP) ORDER 2008)
(AMENDMENT) (NO. 38) ORDER 2015**

Mosedale Road, Saxon Nook & Wood Street, Middleton

The Rochdale Borough Council, in exercise of its powers under Sections 1(1), 2 and 4 of the Road Traffic Regulation Act 1984 ("the Act") and of all other enabling powers, and after consultation with the Chief Officer of Police in accordance with Section 124(1) and paragraph 20(1) of Part III of Schedule 9 to the Act, hereby make the following Order:-

1. This Order may be cited as the Borough of Rochdale ((Civil Enforcement of Traffic Contraventions) (Various Streets) (Middleton Township) Order 2008) (Amendment) (No. 38) Order 2015 and shall come into operation on 2nd March 2015.
2. The Borough of Rochdale (Civil Enforcement of Traffic Contraventions) (Various Streets) (Middleton Township) Order 2008 is hereby amended by inserting the wording shown in the Schedule to this Order.
3. The Interpretation Act 1978 shall apply for the interpretation of this Order as it applies for the interpretation of an Act of Parliament.

SCHEDULE

**Schedule 1.1
No Waiting At Any Time**

Mosedale Road, West Middleton Ward

- (nii) the north-west side from its junction with Wood Street to a point 10 metres north-east of its junction with Saxon Nook.
- (niii) the south-east side from its junction with Wood Street for a distance of 15 metres in a north easterly direction

Saxon Nook, West Middleton Ward

- (ni) both sides from its junction with Mosedale Road for a distance of 10 metres in a north westerly direction


Wood Street, West Middleton Ward

- (xiii) the north-east side from a point 20 metres north-west of its junction with Mosedale Road to a point 20 metres south-east of Mosedale Road


Dated this 8th day of January 2015


THE COMMON SEAL of **THE ROCHDALE**)
BOROUGH COUNCIL was hereunto affixed)
in the presence of:)

Authorised Signatory

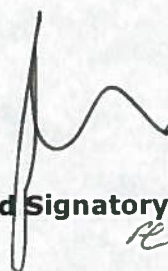

NUMBER IN SEAL BOOK
37255

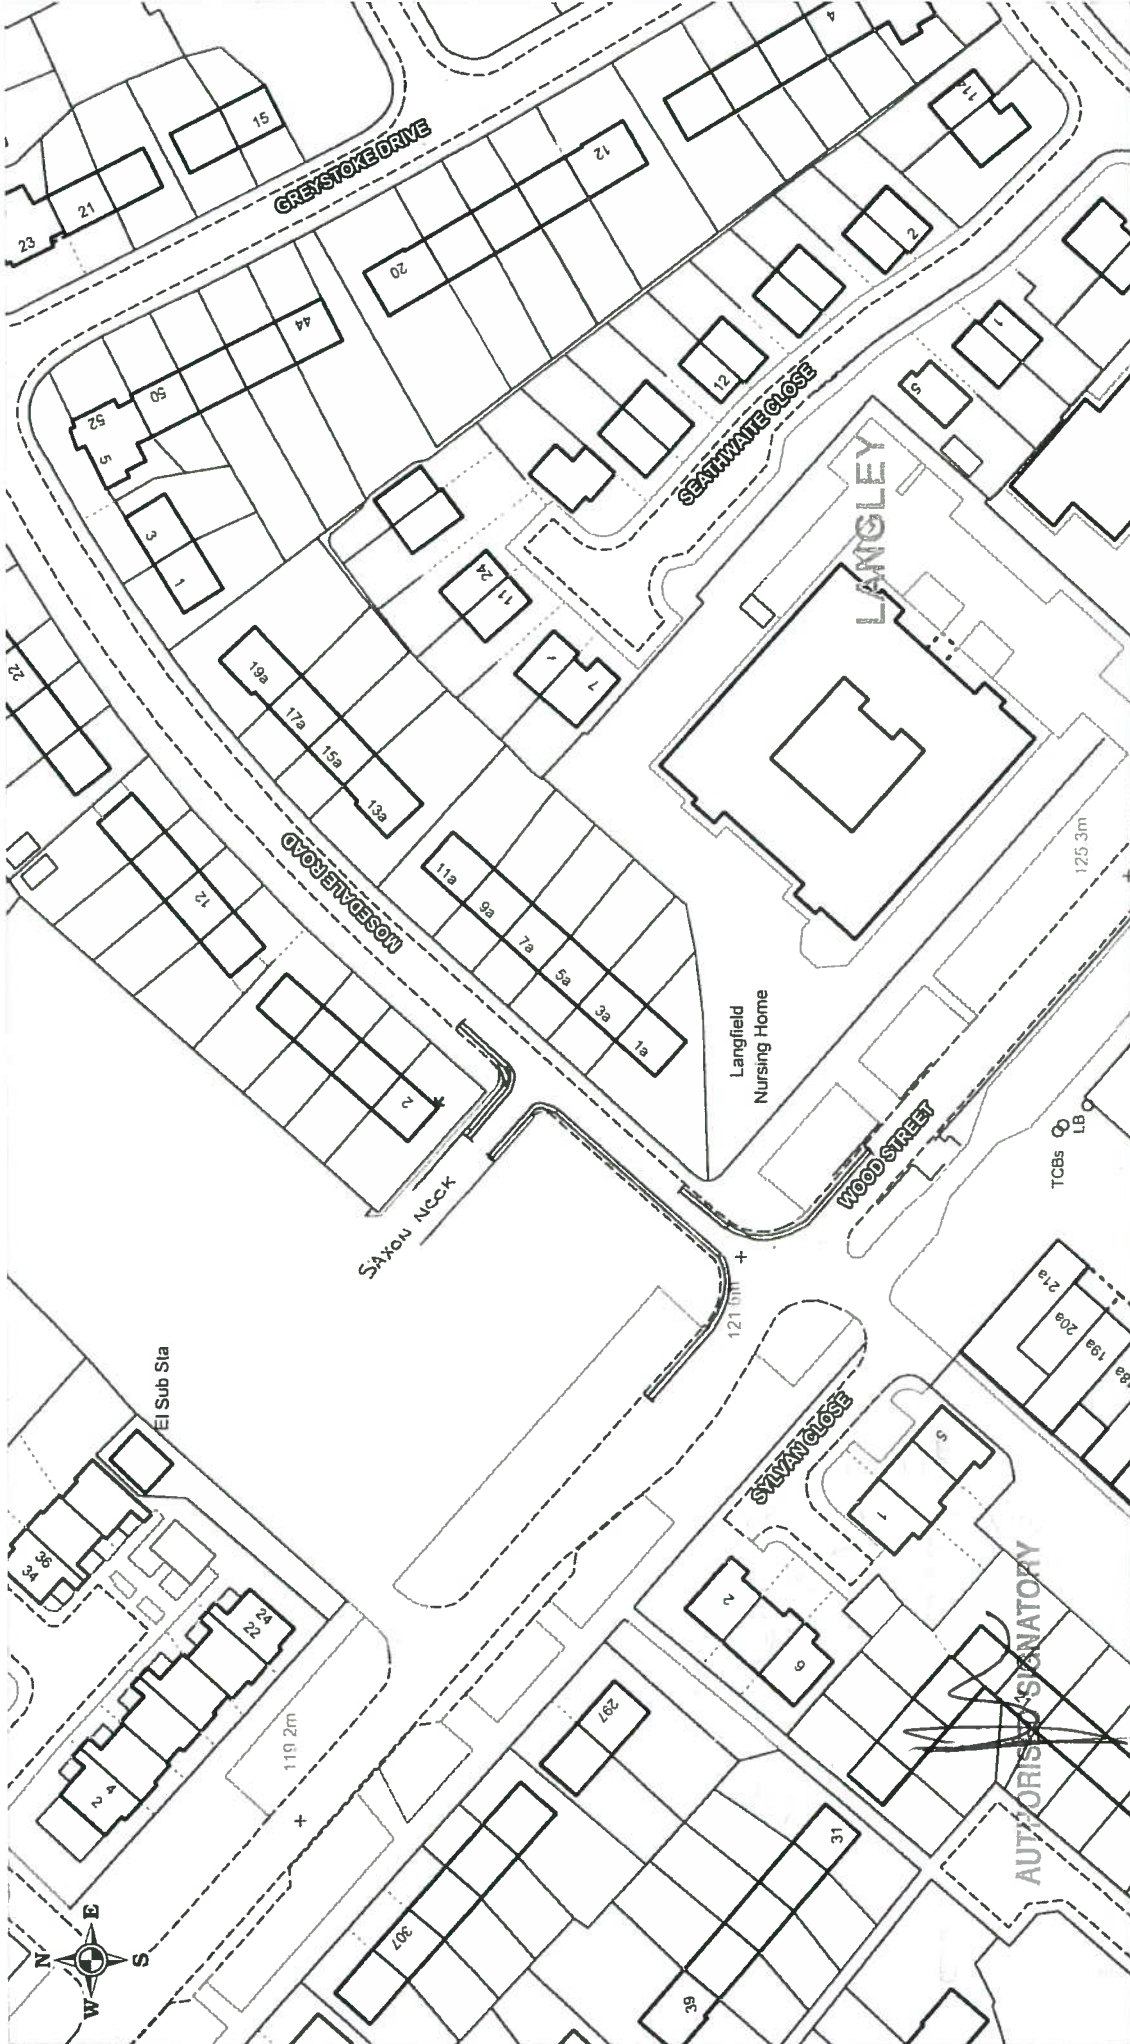

 Proposed Prohibition of Waiting	Drawing Title Proposed TR0 - Mosedale Road / Saxon Nook, Middleton	+ Crown copyright. All rights reserved Rochdale Metropolitan Borough Council Licence No. LA076279 2014		SCALE 1 : 1000
		Drawing No. NETWORK MANAGEMENT TEAM HIGHWAYS & ENGINEERING		DATE 11/03/2014
		DRAWING BY AC		