

**BOROUGH OF ROCHDALE  
((CIVIL ENFORCEMENT OF TRAFFIC CONTRAVENTIONS) (VARIOUS STREETS)  
(ROCHDALE TOWNSHIP) ORDER 2008)  
(AMENDMENT) (NO. 88) ORDER 2015**

**Whitworth Road, Rochdale**

The Rochdale Borough Council, in exercise of its powers under Sections 1(1), 2 and 4 of the Road Traffic Regulation Act 1984 ("the Act") and of all other enabling powers, and after consultation with the Chief Officer of Police in accordance with Section 124(1) and paragraph 20(1) of Part III of Schedule 9 to the Act, hereby make the following Order:-

1. This Order may be cited as the Borough of Rochdale ((Civil Enforcement of Traffic Contraventions) (Various Streets) (Rochdale Township) Order 2008) (Amendment) (No. 88) Order 2015 and shall come into operation on 2<sup>nd</sup> March 2015.
2. The Borough of Rochdale (Civil Enforcement of Traffic Contraventions) (Various Streets) (Rochdale Township) Order 2008 is hereby amended by inserting the wording shown in the Schedule to this Order.
3. The Interpretation Act 1978 shall apply for the interpretation of this Order as it applies for the interpretation of an Act of Parliament.

**SCHEDULE**

**Schedule No. 1.1  
No Waiting At Any Time**

**Whitworth Road, Healey Ward**

n(xviii) the north-east side from its junction with Toad Leach Lane for a distance of 15 metres in a north westerly direction

n(xix) the north-east side from its junction with Toad Leach Lane for a distance of 15 metres in a south easterly direction

Dated this 8th day of January 2015

**THE COMMON SEAL** of **THE ROCHDALE** )


**BOROUGH COUNCIL** was hereunto affixed )

in the presence of: )

Authorised Signatory



NUMBER IN SEAL BOOK  
37256

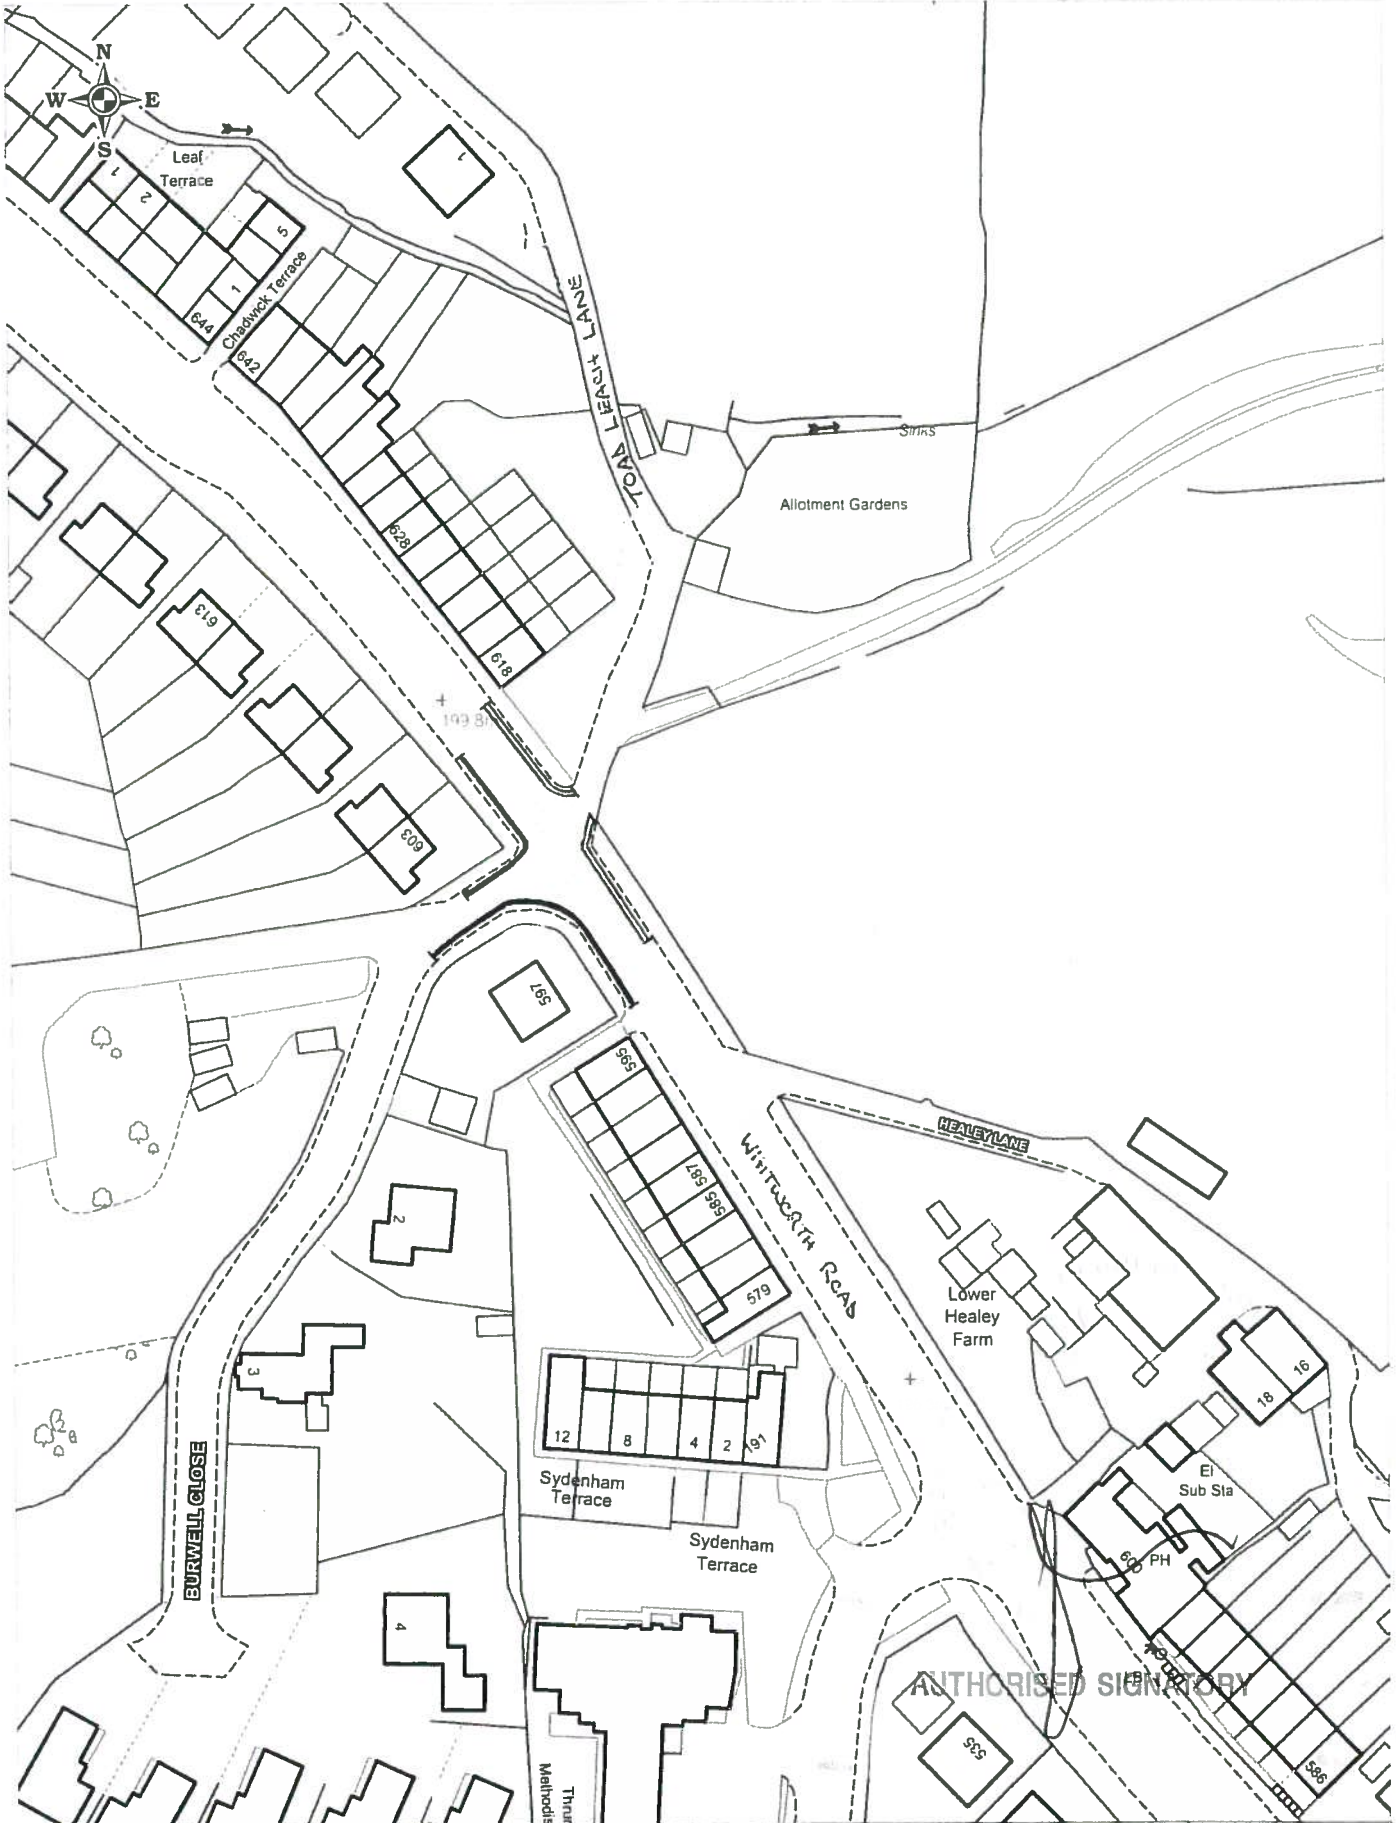

AUTHORISED SIGNATORY

|  |  |  |            |            |
|--|--|--|------------|------------|
| Proposed Prohibition of Waiting<br>Existing Prohibition of Waiting | <b>Drawing Title</b><br>Proposed Parking Restrictions - Whitworth Road, Rochdale | + Crown copyright. All rights reserved<br>Rochdale Metropolitan Borough Council<br>Licence No. LA076279 2014 | SCALE      | 1 : 1000   |
|  |  |  | DATE       | 25/03/2014 |
| <b>NETWORK MANAGEMENT</b><br><b>HIGHWAYS AND ENGINEERING</b>       |  |  | DRAWING No |            |
|  |  |  | DRAWN BY   | AC         |