

**BOROUGH OF ROCHDALE
((CIVIL ENFORCEMENT OF TRAFFIC CONTRAVENTIONS) (VARIOUS STREETS)
(ROCHDALE TOWNSHIP) ORDER 2008)
(AMENDMENT) (NO. 75) ORDER 2013**

MILTON STREET, ROCHDALE

The Rochdale Borough Council, in exercise of its powers under Sections 1(1), 2 and 4 of the Road Traffic Regulation Act 1984 ("the Act") and of all other enabling powers, and after consultation with the Chief Officer of Police in accordance with Section 124(1) and paragraph 20(1) of Part III of Schedule 9 to the Act, hereby make the following Order:-

1. This Order may be cited as the Borough of Rochdale ((Civil Enforcement of Traffic Contraventions) (Various Streets) (Rochdale Township) Order 2008) (Amendment) (No. 75) Order and shall come into operation on 1st August 2013.
2. The Borough of Rochdale (Civil Enforcement of Traffic Contraventions) (Various Streets) (Rochdale Township) Order 2008 is hereby amended by inserting the wording shown in Schedule One to this Order.
3. Those parts of the Borough of Rochdale (Civil Enforcement of Traffic Contraventions) (Various Streets) (Rochdale Township) Order 2008, as shown in Schedule Two to this Order be hereby revoked.

SCHEDULE ONE

Schedule No. 1.1

No Waiting At Any Time

Milton Street, Milkstone & Deeplish Ward

n(iv) The westerly side from its junction with Baillie Street to a point 14 metres south of its junction with Smith Street.

n(v) The westerly side from a point 94 metres south of its junction with Smith Street to its termination in a southerly direction, including the turning head.

Schedule No. 4.1

No Loading At Any Time

Milton Street, Milkstone & Deeplish Ward

n(iv) The westerly side from its junction with Smith Street for a distance of 14 metres in a southerly direction.

n(v) The westerly side from a point 94 metres south of its junction with Smith Street to its termination in a southerly direction, including the turning head.

Schedule No. 7.1

Loading Only Bay

Milton Street, Milkstone & Deeplish Ward

n(i) The westerly side from a point 76 metres south of its junction with Smith Street for a distance of 18 metres in a southerly direction.

Schedule No. 7.5

Taxi Rank No Waiting Anytime Except Taxis

Milton Street, Milkstone & Deeplish Ward

n(ii) The westerly side from a point 51 metres south of its junction with Smith Street for a distance of 25 metres in a southerly direction.

Schedule No. 9.15

Disabled Parking Place Limited Waiting 3hrs. No Return within 1 hour

Milton Street, Milkstone & Deeplish Ward

n(i) The westerly side from a point 14 metres south of its junction with Smith Street for a distance of 37 metres in a southerly direction.

SCHEDULE TWO

Schedule No. 1.1

No Waiting At Any Time

Milton Street, Milkstone & Deeplish Ward

n(i) The westerly side from its junction with Baillie Street to a point 15 metres south of its junction with Smith Street.

n(ii) The westerly side from a point 62 metres south of its junction with Smith Street to its termination in a southerly direction, including the stopped end.

Schedule No. 4.1

No Loading At Any Time

Milton Street, Milkstone & Deeplish Ward

n(i) The westerly side from its junction with Smith Street for a distance of 15 metres in a southerly direction.

n(ii) The westerly side from a point 62 metres south of its junction with Smith Street to its termination in a southerly direction, including the stopped end.

Schedule No. 7.5

Taxi Rank No Waiting Anytime Except Taxis

Milton Street, Milkstone & Deeplish Ward

n(i) The westerly side from a point 37 metres south of its junction with Smith Street for a distance of 25 metres in a southerly direction.

Schedule No. 9.1

Disabled Parking Place 24hr Any Day

Milton Street, Milkstone & Deeplish Ward

n(i) The westerly side from a point 15 metres south of its junction with Smith Street for a distance of 22 metres in a southerly direction.

Dated this 11th day of July 2013

THE COMMON SEAL of **THE ROCHDALE**)

BOROUGH COUNCIL was hereunto affixed)

in the presence of:)


Deborah Adlam
Authorised Signatory



NUMBER IN SEAL BOOK
37502

SCALE WITH CAUTION AS DISTORTION CAN OCCUR

0 1 2 3 4 5 6 7 8 9 10cm

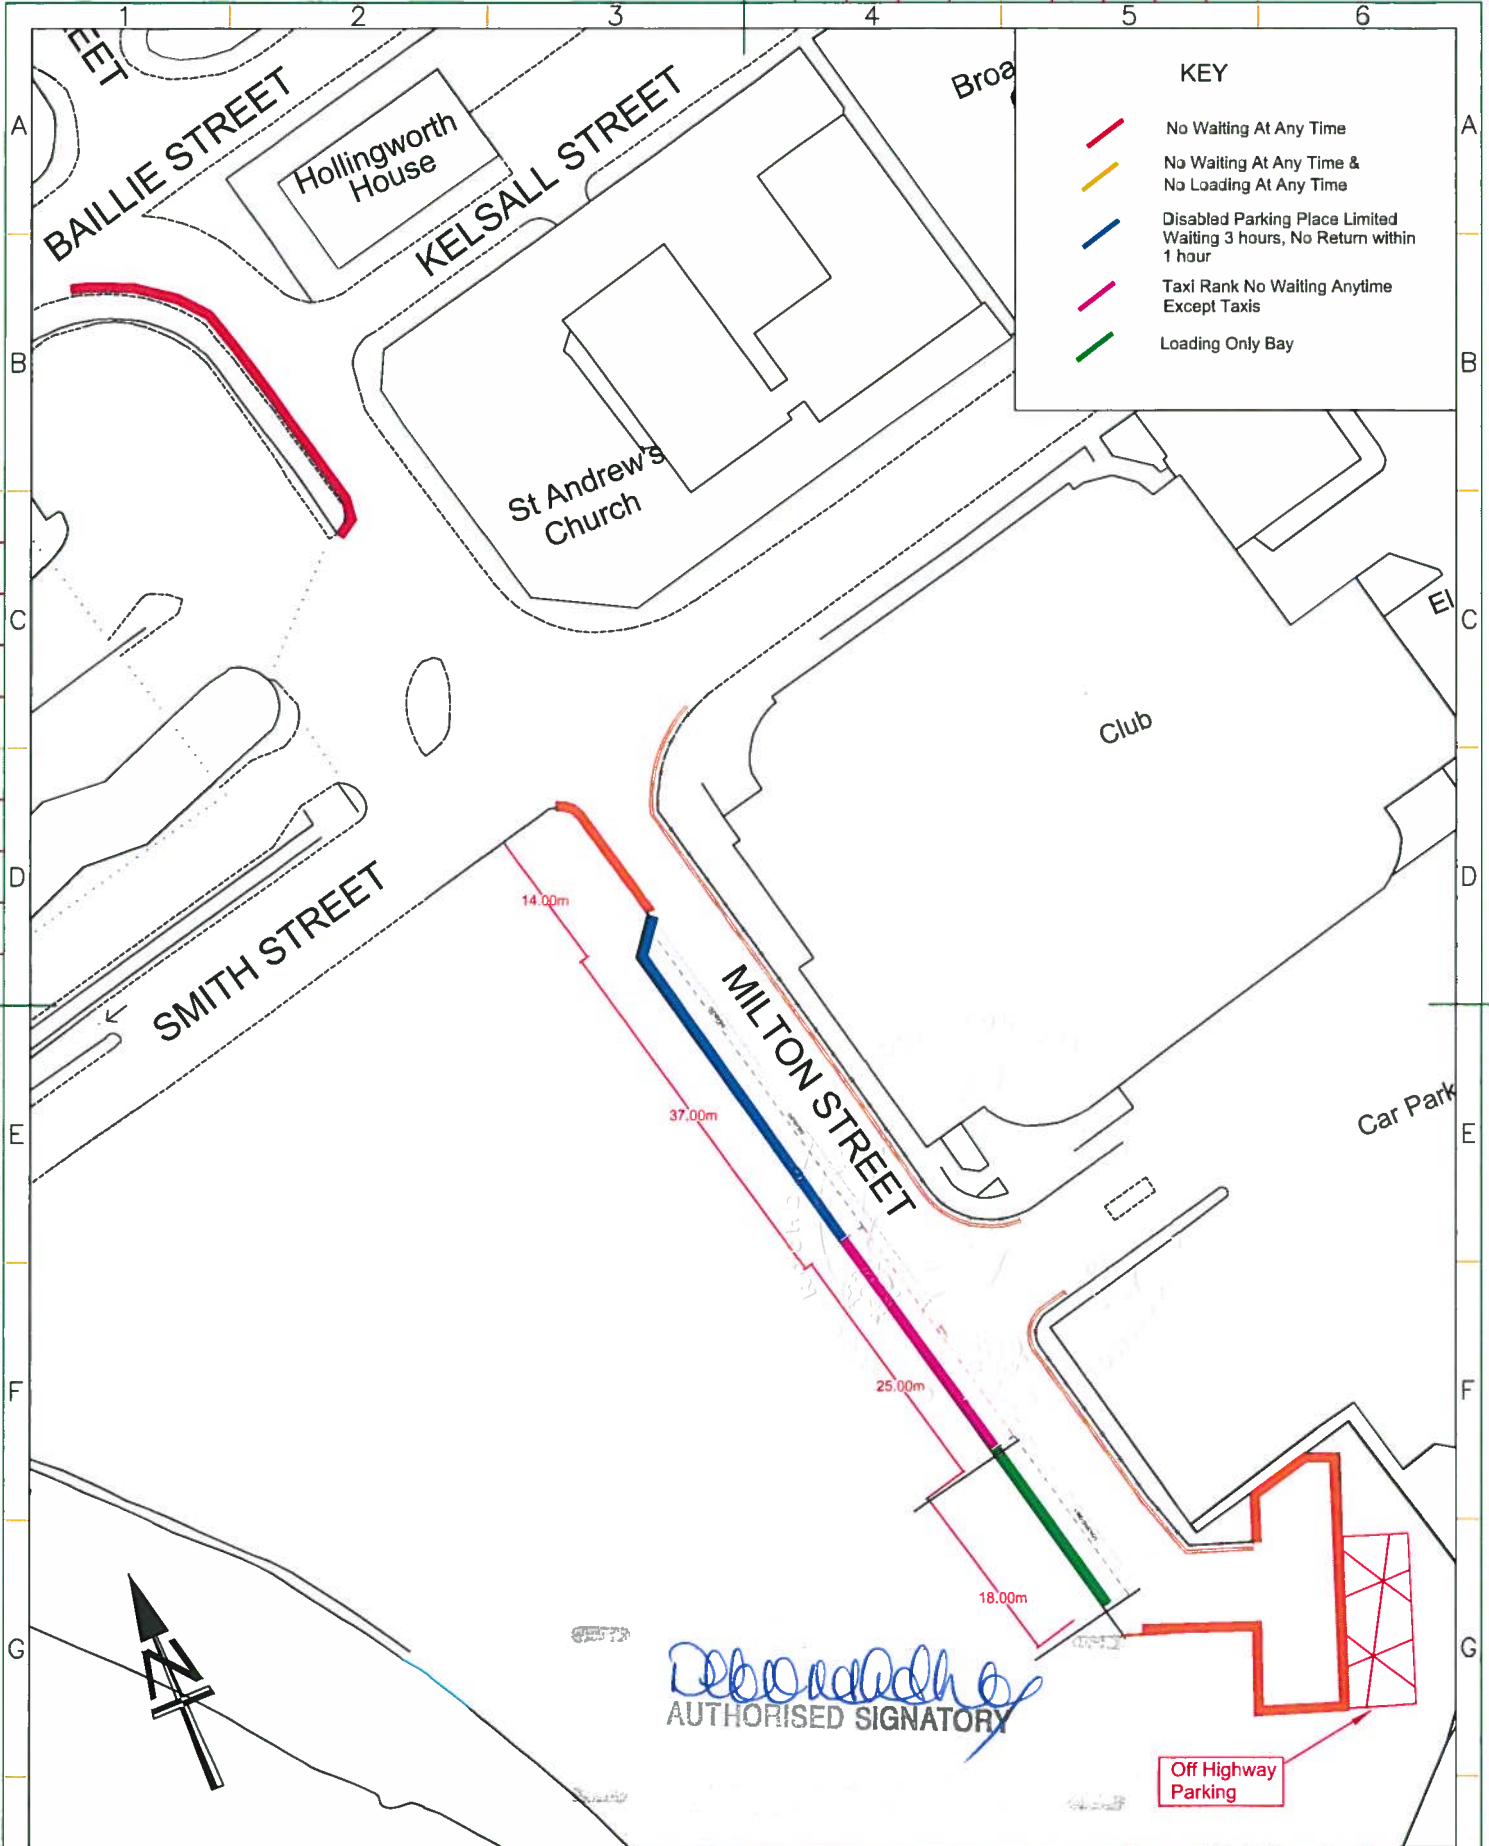

[Signature]
AUTHORISED SIGNATORY

Off Highway
Parking

Rochdale Metropolitan Borough Council	Project Milton Street, Rochdale Proposed Restrictions	Drawn CJC	Check'd & Approvd Date 23/01/2013
HIGHWAYS & ENGINEERING SERVICE	Title TMU Drawing	Scale 1:500 @ A3	
HIGHWAY NETWORK MANAGEMENT		Dwg No. A3/H60/1126/01	