

**BOROUGH OF ROCHDALE  
((CIVIL ENFORCEMENT OF TRAFFIC CONTRAVENTIONS) (VARIOUS STREETS)  
(HEYWOOD TOWNSHIP) ORDER 2008)  
(AMENDMENT) (NO. 33) ORDER 2015**

**MOSS HALL ROAD/WHITTLE LANE, HEYWOOD**

The Rochdale Borough Council, in exercise of its powers under Sections 1(1), 2 and 4 of the Road Traffic Regulation Act 1984 ("the Act") and of all other enabling powers, and after consultation with the Chief Officer of Police in accordance with Section 124(1) and paragraph 20(1) of Part III of Schedule 9 to the Act, hereby make the following Order:-

1. This Order may be cited as the Borough of Rochdale ((Civil Enforcement of Traffic Contraventions) (Various Streets) (Heywood Township) Order 2008) (Amendment) (No. 33) Order and shall come into operation on 1<sup>st</sup> April 2015.
2. The Borough of Rochdale (Civil Enforcement of Traffic Contraventions) (Various Streets) (Heywood Township) Order 2008 is hereby amended by inserting the wording shown in the Schedule to this Order.
3. The Interpretation Act 1978 shall apply for the interpretation of this Order as it applies for the interpretation of an Act of Parliament.

**SCHEDULE**

**Schedule No. 6.6  
24 Hour Clearway**

**Moss Hall Road, Hopwood Hall Ward and West Heywood Ward**

From a point 50 metres south of its junction with Pilsworth Road to its junction with Whittle Lane

**Whittle Lane, Hopwood Hall Ward**

From its junction with Moss Hall Road to a point 686 metres north-west of its junction with Heywood Old Road

  
Dated this 25<sup>th</sup> day of March 2015

**THE COMMON SEAL of THE ROCHDALE )**

**BOROUGH COUNCIL was hereunto affixed )**

in the presence of: )


  
**Authorised Signatory**



8

**NUMBER IN SEAL BOOK**  
37403

SCALE WITH CAUTION AS DISTORTION CAN OCCUR 0 1 2 3 4 5 6 7 8 9 10cm

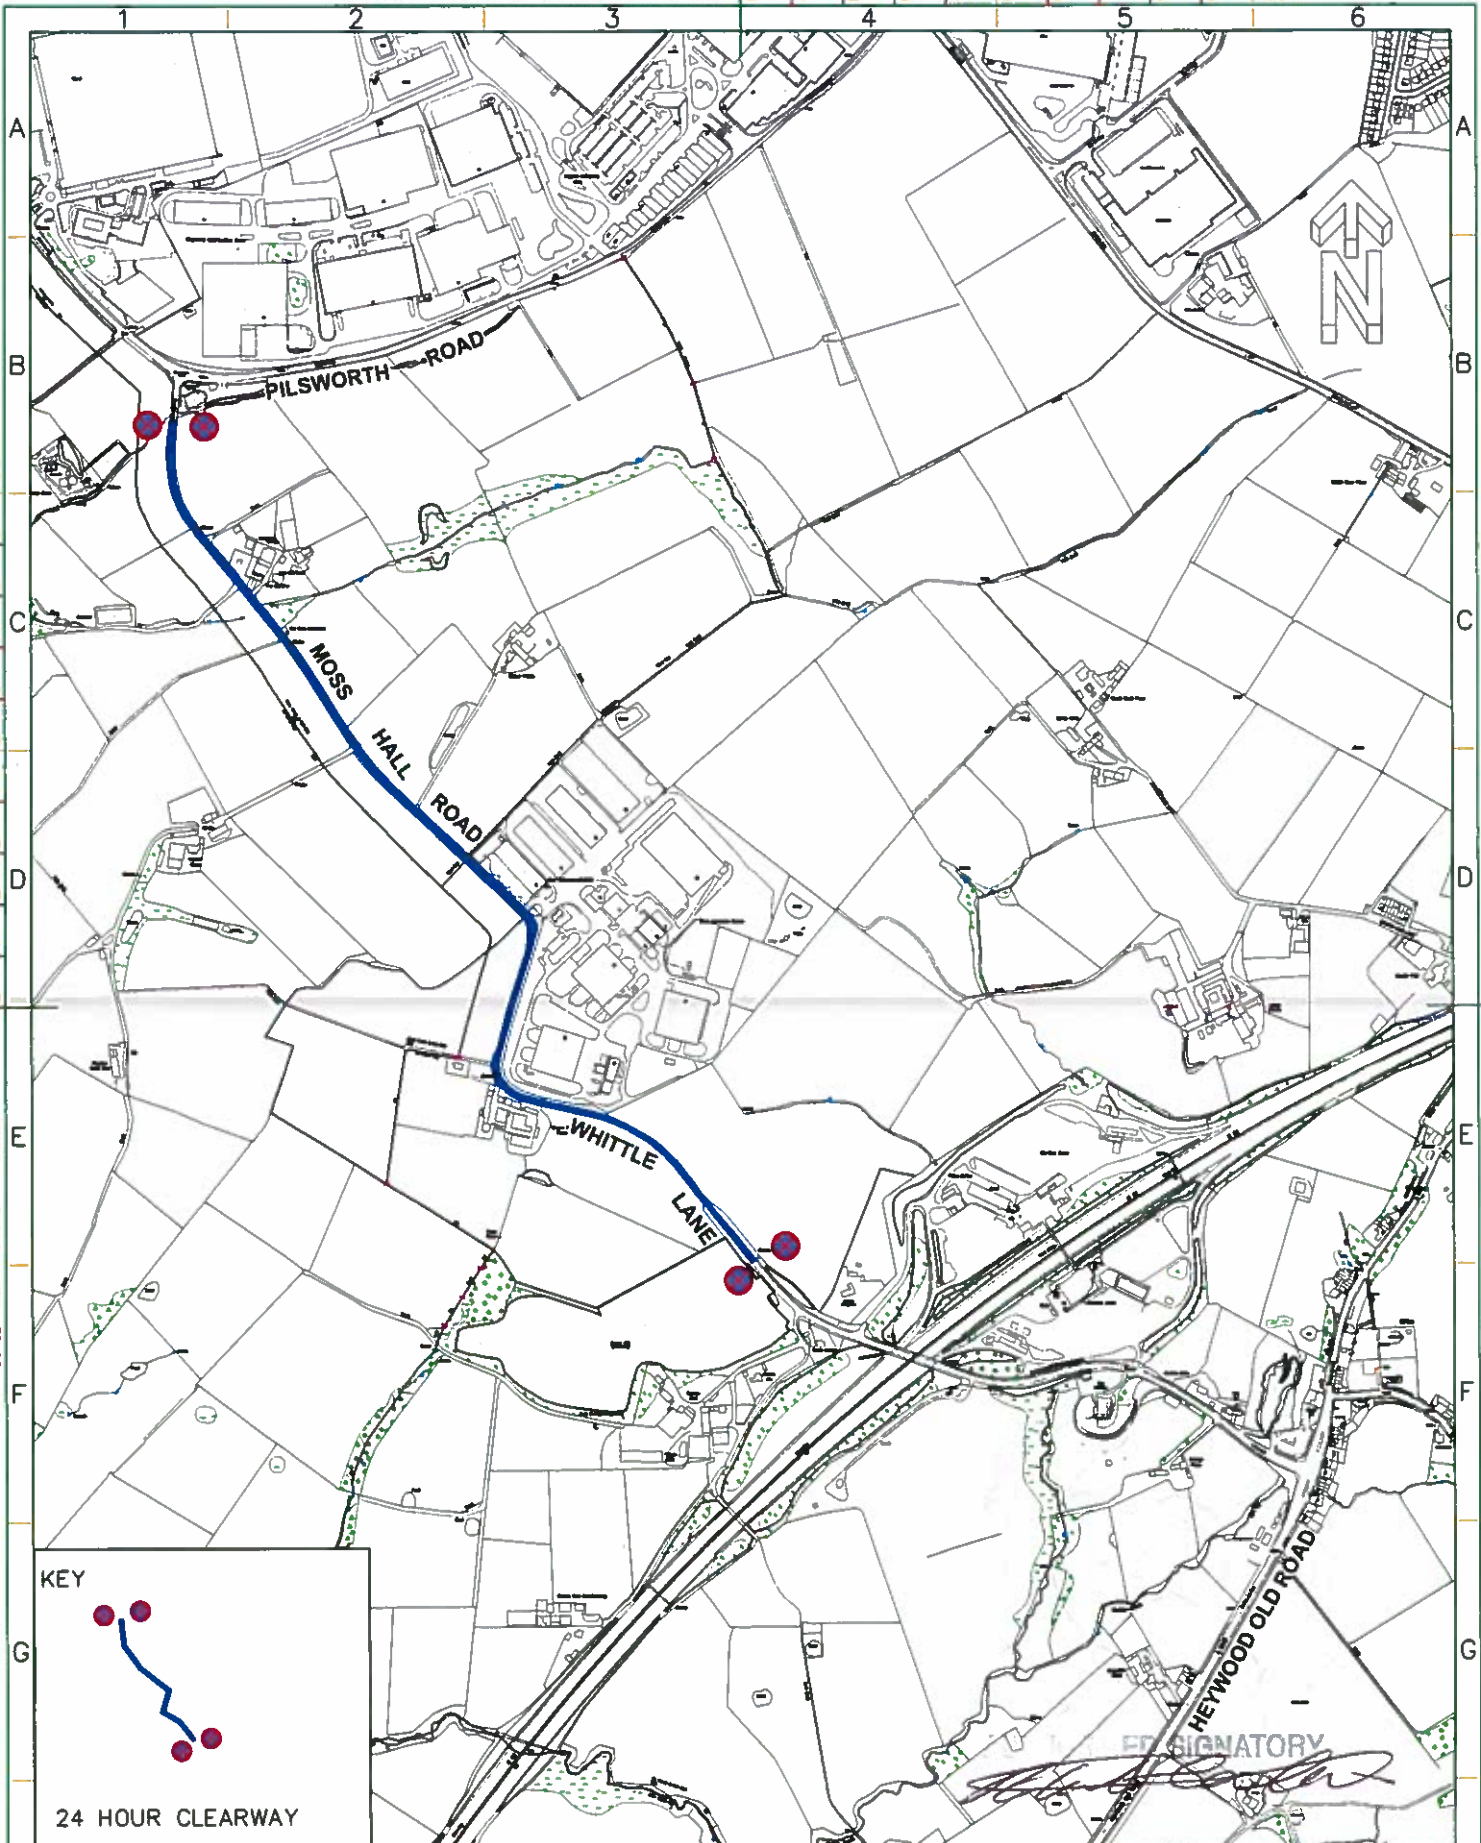

**KEY**

**24 HOUR CLEARWAY**

ED SIGNATORY

<p><b>ROCHDALE METROPOLITAN BOROUGH COUNCIL</b></p> <p>HIGHWAYS &amp; ENGINEERING  <small>Senior Director: L. Fisher</small></p> <p>Network Management Team  <small>Manager: S. Rany</small></p>	Project	Moss Hall Road/Whittle Lane, Heywood		
	Title	Proposed 24 Hour Clearway		
	Drawn	Check'd & Approv'd	Safety Audit Check	
	CT			
	Scale	NTS	Date	Aug 2012
	Dwg No.	A3/H60/1112/001		