

**BOROUGH OF ROCHDALE  
((CIVIL ENFORCEMENT OF TRAFFIC CONTRAVENTIONS) (VARIOUS STREETS)  
(ROCHDALE TOWNSHIP) ORDER 2008)  
(AMENDMENT) (NO. 89) ORDER 2015**

**Queen Victoria Street, Rochdale**

The Rochdale Borough Council, in exercise of its powers under Sections 1(1), 2 and 4 of the Road Traffic Regulation Act 1984 ("the Act") and of all other enabling powers, and after consultation with the Chief Officer of Police in accordance with Section 124(1) and paragraph 20(1) of Part III of Schedule 9 to the Act, hereby make the following Order:-

1. This Order may be cited as the Borough of Rochdale ((Civil Enforcement of Traffic Contraventions) (Various Streets) (Rochdale Township) Order 2008) (Amendment) (No. 89) Order 2015 and shall come into operation on 1<sup>st</sup> June 2015.
2. The Borough of Rochdale (Civil Enforcement of Traffic Contraventions) (Various Streets) (Rochdale Township) Order 2008 is hereby amended by inserting the wording shown in the Schedule to this Order.
3. The Interpretation Act 1978 shall apply for the interpretation of this Order as it applies for the interpretation of an Act of Parliament.

**SCHEDULE**

**Schedule No. 1.1  
No Waiting At Any Time**

**Queen Victoria Street, Balderstone & Kirkholt Ward**

(ni) north side from its junction with Oldham Road to its junction with Harvard Street

Dated this 30<sup>th</sup> day of April 2015

**THE COMMON SEAL of THE ROCHDALE )**


**BOROUGH COUNCIL was hereunto affixed )**

in the presence of: )

  
**Authorised Signatory**



NUMBER IN SEAL BOOK  
37488

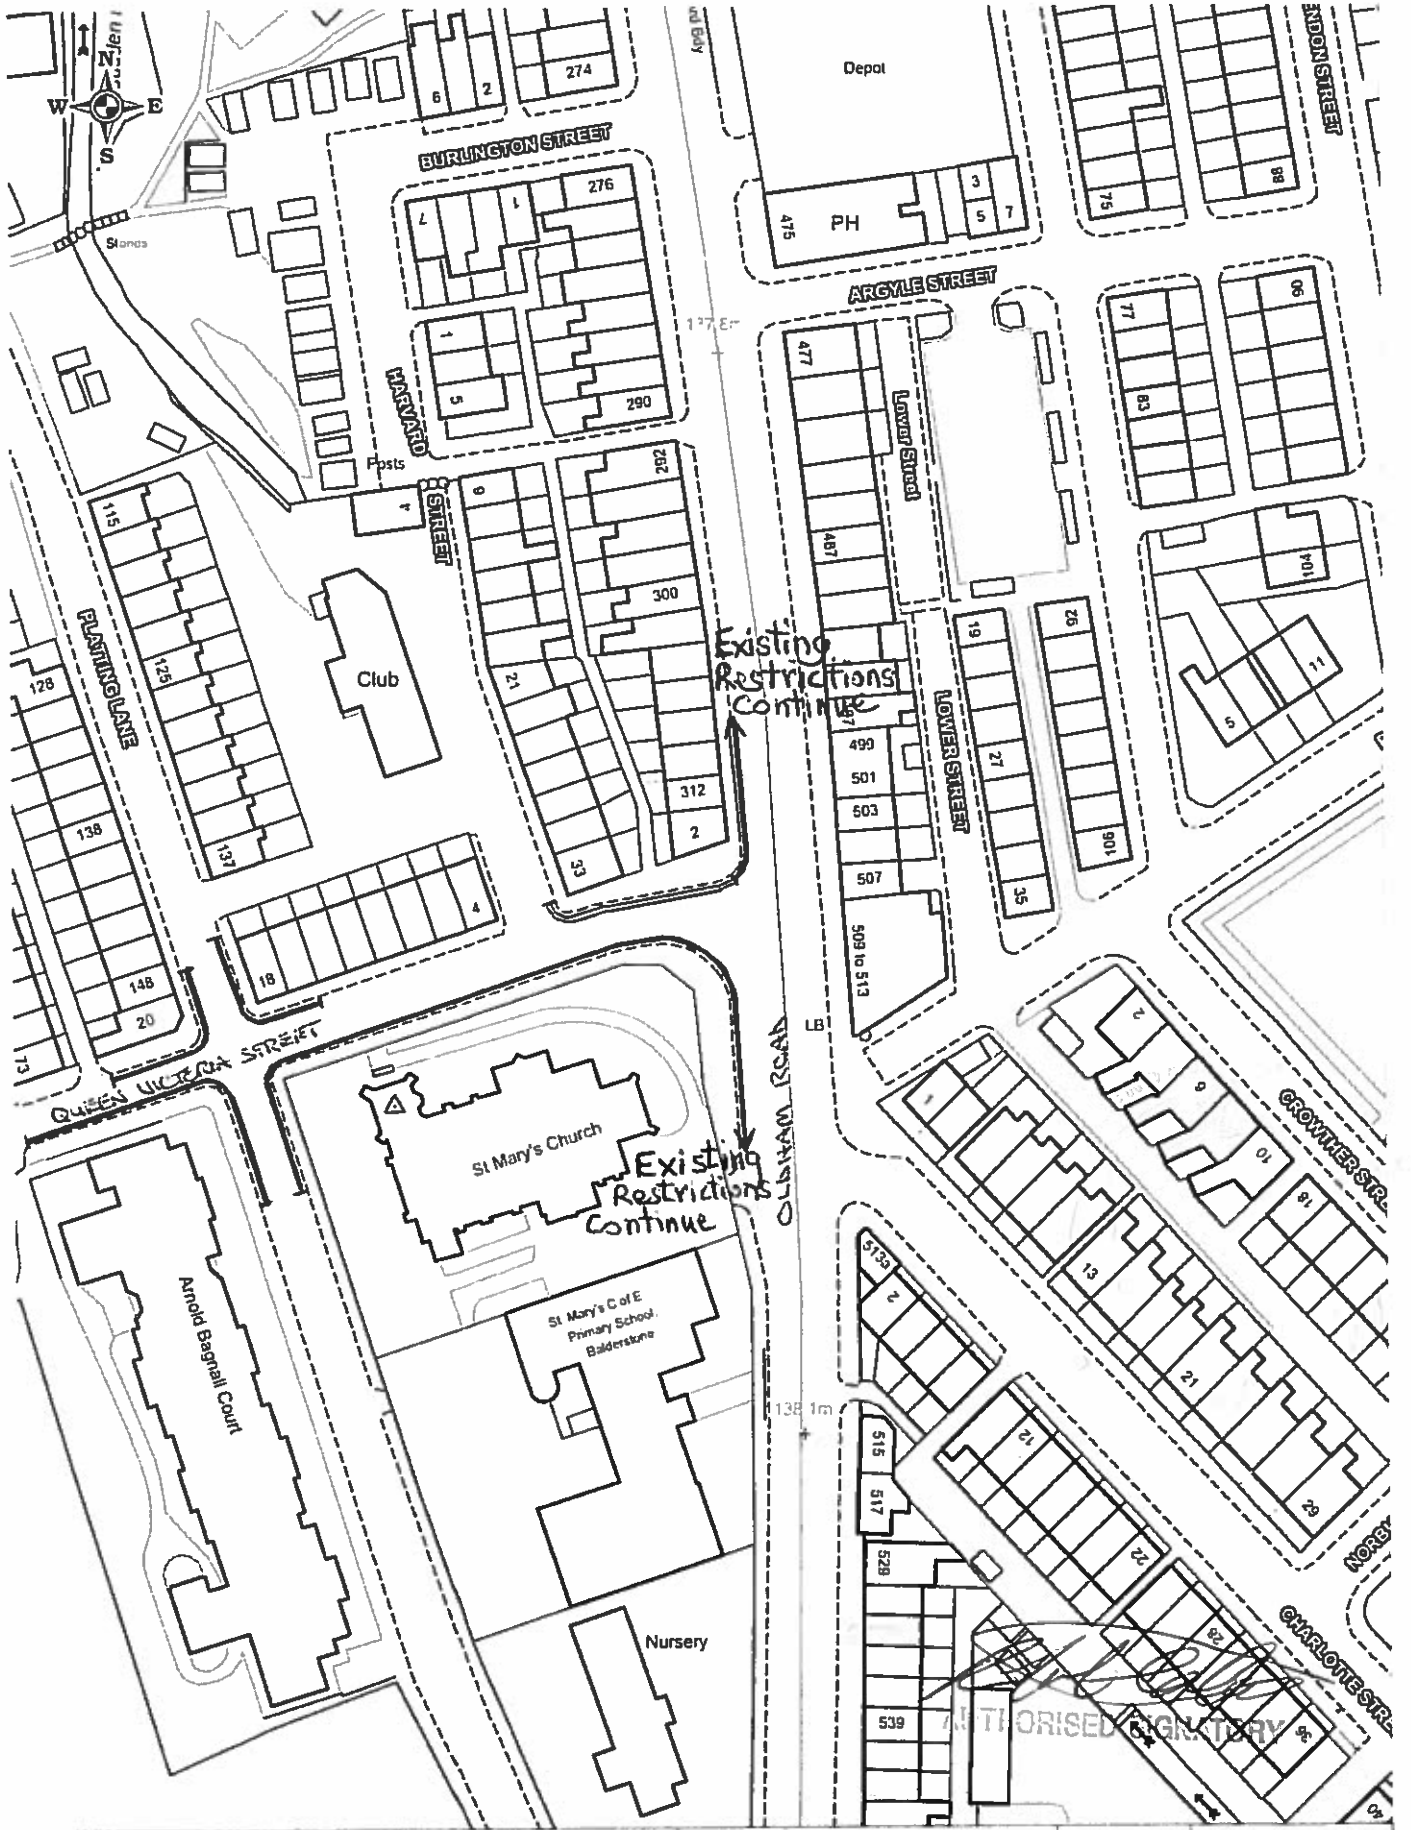

	Existing Prohibition of Waiting
	Proposed Prohibition of Waiting

**Drawing Title**  
**Proposed Prohibition of Waiting - Queen Victoria Street**

© Crown copyright. All rights reserved  
 Rochdale Metropolitan Borough Council  
 Licence No. LA076279 2014

**NETWORK MANAGEMENT**  
**HIGHWAYS AND ENGINEERING**

SCALE	1 : 1000
DATE	31/03/2014
DRAWING No	
DRAWN BY	AC
	PFN rev 17/7/14