

**BOROUGH OF ROCHDALE
((CIVIL ENFORCEMENT OF TRAFFIC CONTRAVENTIONS) (VARIOUS STREETS)
(HEYWOOD TOWNSHIP) ORDER 2008)
(AMENDMENT) (NO. 36) ORDER 2016**

Manchester Street, Heywood and various side streets

The Rochdale Borough Council, in exercise of its powers under Sections 1(1), 2 and 4 of the Road Traffic Regulation Act 1984 ("the Act") and of all other enabling powers, and after consultation with the Chief Officer of Police in accordance with Section 124(1) and paragraph 20(1) of Part III of Schedule 9 to the Act, hereby make the following Order:-

1. This Order may be cited as the Borough of Rochdale ((Civil Enforcement of Traffic Contraventions) (Various Streets) (Heywood Township) Order 2008) (Amendment) (No. 36) Order 2016 and shall come into operation on 1st February 2016.
2. The Borough of Rochdale (Civil Enforcement of Traffic Contraventions) (Various Streets) (Heywood Township) Order 2008 is hereby amended by inserting the wording shown in the Schedule to this Order.
3. The Interpretation Act 1978 shall apply for the interpretation of this Order as it applies for the interpretation of an Act of Parliament.

SCHEDULE

**Schedule No. 1.1
No Waiting At Any Time**

Manchester Street, North Heywood Ward


- n(viii) the north-east side from its junction with Rochdale Lane to a point 12 metres north of its junction with Fir Street
- n(ix) the north-east side from its junction with Fir Street to its junction with Sefton Street
- n(x) the south-west side from a point 18 metres south-east of its junction with Hardfield Street to its junction with the un-named access situated opposite the junction with Rochdale Lane
- n(xi) the west side from its junction with Burns Street to a point 22 metres south-east of its junction with the un-named access situated opposite the junction with Rochdale Lane



Rochdale Lane, North Heywood Ward

- n(ii) the south-east side from its junction with Manchester Street for a distance of 16 metres in a north-easterly direction

Bradshaw Street, North Heywood Ward

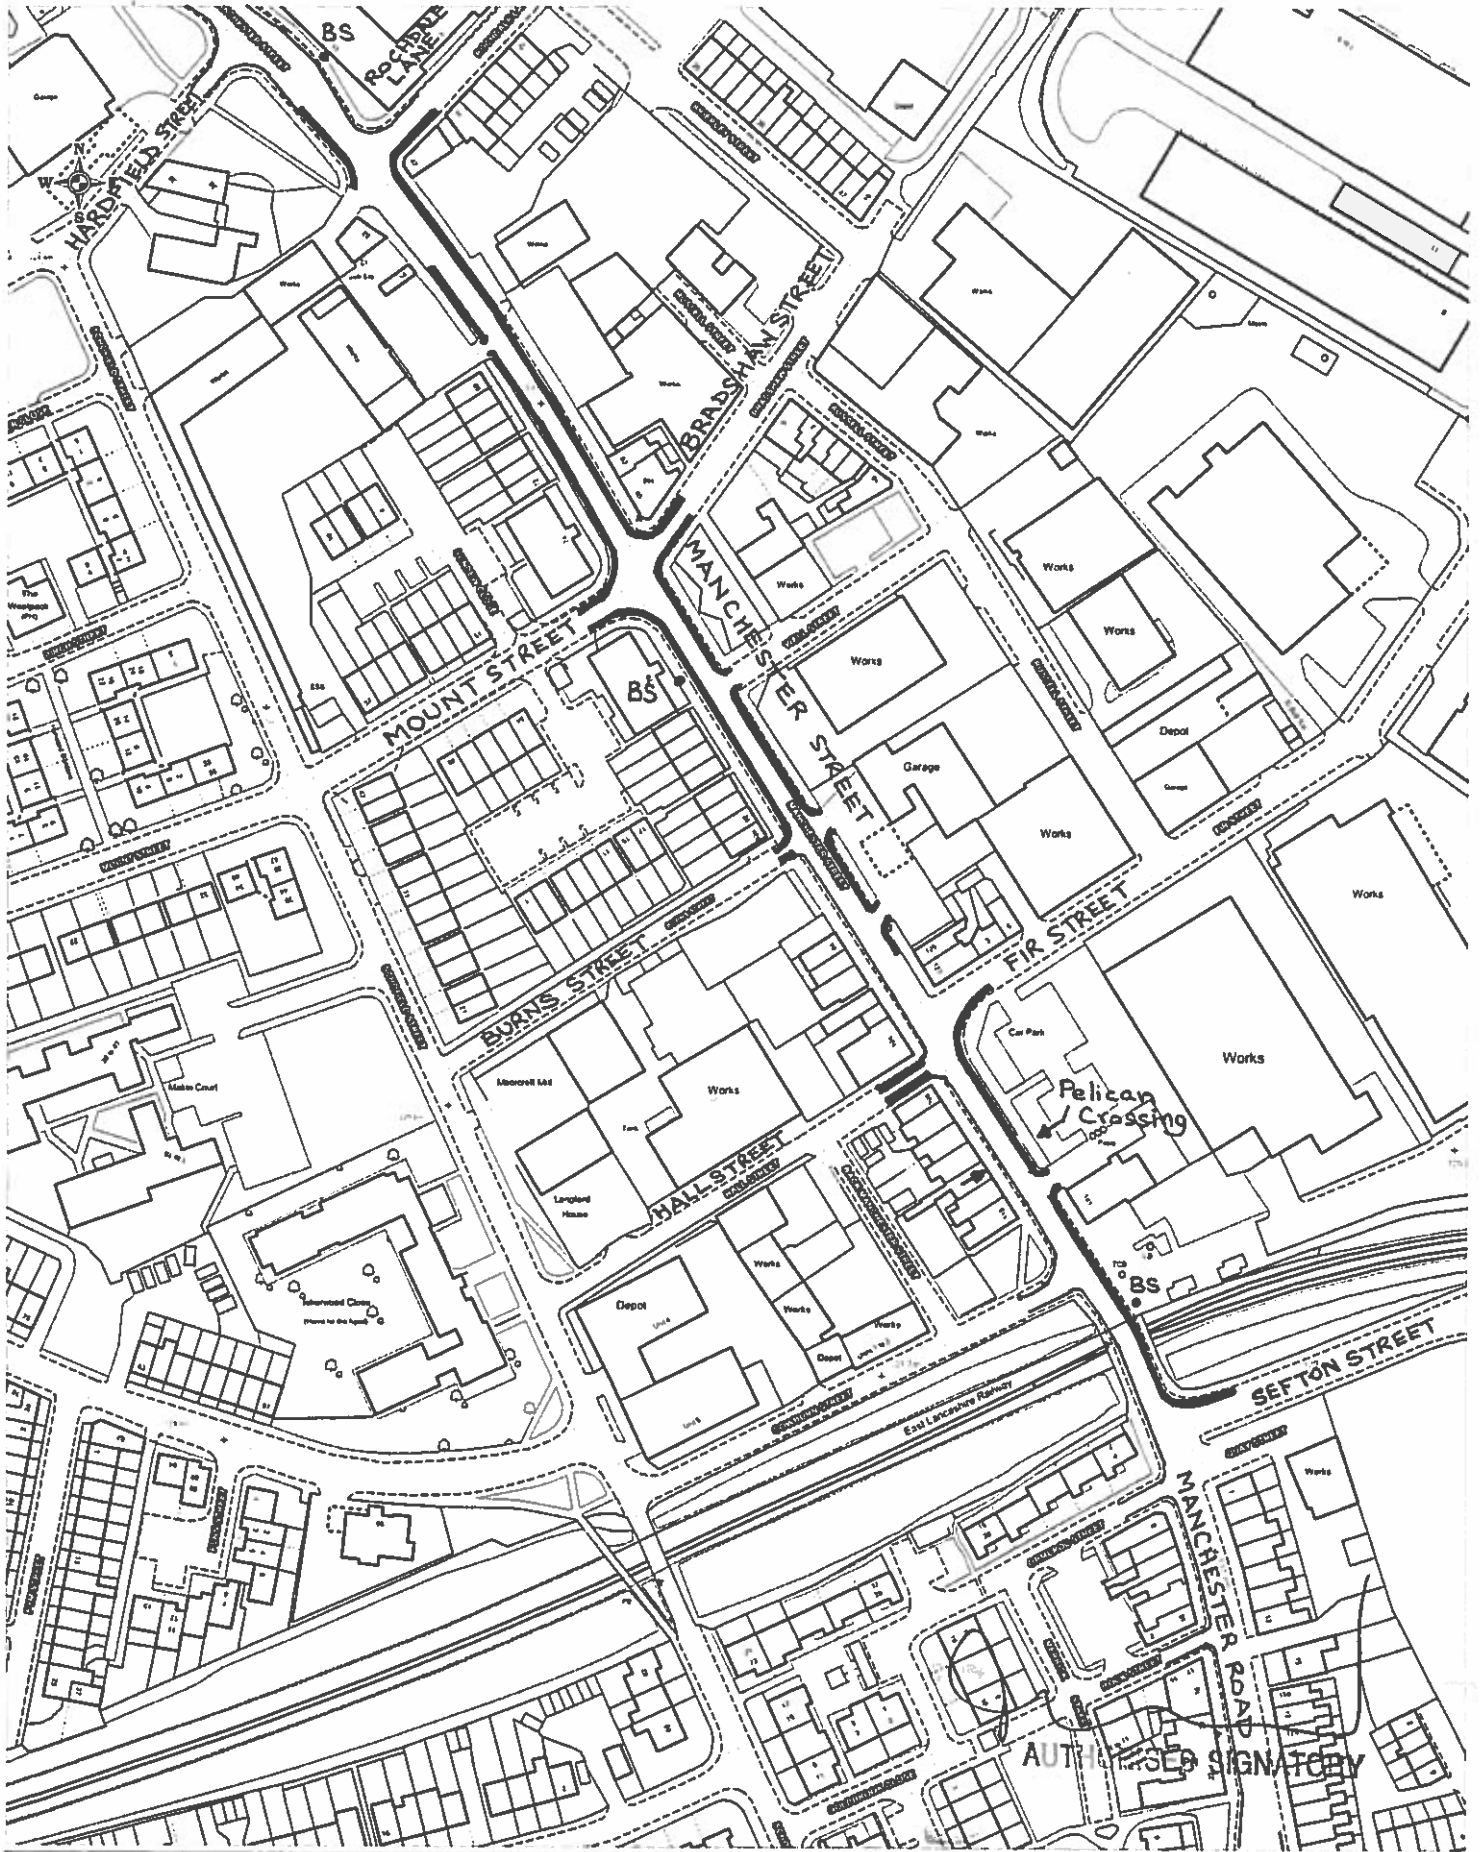- n(i) both sides from its junction with Manchester Street for a distance of 15 metres in a north-easterly direction



| | |
|---|---------------------------------|
| Key | BS ● Bus Stop |
|  | Existing No Waiting At Any Time |
|  | Proposed No Waiting At Any Time |

Manchester Street, Heywood

Proposed Prohibition of Waiting

This map is reproduced from Ordnance Survey material with the permission of Ordnance Survey on behalf of the Controller of Her Majesty's Stationery Office. Crown Copyright. Unauthorised reproduction infringes Crown copyright and may lead to prosecution or civil proceedings.

Rochdale Metropolitan Borough Council
Licence No: LA078278 2014

HIGHWAYS AND ENGINEERING SERVICE
Head of Service: D Forrester B.Sc. M.B.A., C.Eng., M.I.C.E.
TRAFFIC AND ROAD SAFETY UNIT
Manager: A. Shaw | Eng. A.M.I.C.E. F.I.H.I.E.

| | |
|---|---------------------|
| SCALE | 1 : 1250 |
| DATE | 02/09/2014 |
| DRAWING No. | |
| DRAWN BY | <i>AW</i> A3 |
| Scale with care as distortion may occur | |

Fir Street, North Heywood Ward

- n(i) the south-east side from its junction with Manchester Street for a distance of 13 metres in a north-easterly direction

Sefton Street, North Heywood Ward

- n(i) the north side from its junction with Manchester Road for a distance of 15 metres in an easterly direction

Hall Street, North Heywood Ward

- n(i) both sides from its junction with Manchester Street for a distance of 15 metres in a south-westerly direction

Burns Street, North Heywood Ward

- n(i) both sides from its junction with Manchester Street for a distance of 5 metres in a south-westerly direction

Mount Street, North Heywood Ward


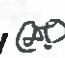
- n(i) both sides from its junction with Manchester Street for a distance of 15 metres in a south-westerly direction


Dated this 7th day of January 2016

THE COMMON SEAL of THE ROCHDALE)

BOROUGH COUNCIL was hereunto affixed)

In the presence of:)


Authorised Signatory 

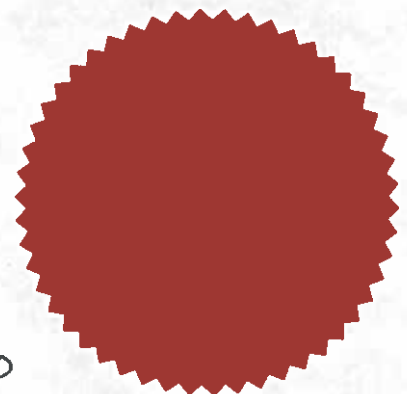

NUMBER IN SEAL BOOK
37870.