

**BOROUGH OF ROCHDALE  
((CIVIL ENFORCEMENT OF TRAFFIC CONTRAVENTIONS) (VARIOUS STREETS)  
(HEYWOOD TOWNSHIP) ORDER 2008)  
(AMENDMENT) (NO. 37) ORDER 2016**

**MISSION STREET, HEYWOOD**

The Rochdale Borough Council, in exercise of its powers under Sections 1(1), 2 and 4 of the Road Traffic Regulation Act 1984 ("the Act") and of all other enabling powers, and after consultation with the Chief Officer of Police in accordance with Section 124(1) and paragraph 20(1) of Part III of Schedule 9 to the Act, hereby make the following Order:-

1. This Order may be cited as the Borough of Rochdale ((Civil Enforcement of Traffic Contraventions) (Various Streets) (Heywood Township) Order 2008) (Amendment) (No. 37) Order 2016 and shall come into operation on 1<sup>st</sup> February 2016.
2. The Borough of Rochdale (Civil Enforcement of Traffic Contraventions) (Various Streets) (Heywood Township) Order 2008 is hereby amended by inserting the wording shown in Schedule 1 to this Order.
3. Those parts of the Borough of Rochdale (Civil Enforcement of Traffic Contraventions) (Various Streets) (Heywood Township) Order 2008, as shown in Schedule 2 to this Order be hereby revoked.
4. The Interpretation Act 1978 shall apply for the interpretation of this Order as it applies for the interpretation of an Act of Parliament.

**SCHEDULE 1**

**Schedule No. 2.2**

**No Waiting Mon-Sat 8am-6pm**

**Mission Street, North Heywood Ward**

(ni) The westerly side for its entire length

**SCHEDULE 2**

**Schedule No. 2.2**

**No Waiting Mon-Sat 8am-6pm**

**Mission Street, North Heywood Ward**

(iii) The west side, from its junction with Fox Street, for a distance of 50 metres in a northerly direction.

(iv) The west side from a point 56 metres north of its junction with Fox Street for a distance of 4 metres in a northerly direction.

**Schedule No.9.1**

**Disabled Parking Place 24hr any day**

**Mission Street North Heywood Ward**

The west side from a point 50 metres north of its junction with Fox Street for a distance of 6 metres in a northerly direction projecting 3 metres from the westerly kerb



**HIGHWAYS AND ENGINEERING SERVICE**

Head of Service: Mr. D. Penzance  
B.Sc., M.B.A., C. Eng., MICE

**TRAFFIC AND ROAD SAFETY UNIT**

Manager: Mr. A. Shaw (Eng. AMICE, FIME)

This map is reproduced from Ordnance Survey material with the permission of Ordnance Survey on behalf of the Controller of Her Majesty's Stationery Office. Crown Copyright. All rights reserved. No part of this publication may be reproduced, stored in a retrieval system, or transmitted in any form or by any means, electronic, mechanical, photocopying, recording, or by any information storage or retrieval system, without the prior written permission of Ordnance Survey. Licence No: DA016279 2015

The Ordnance Survey is a Crown Copyright. All rights reserved. No part of this publication may be reproduced, stored in a retrieval system, or transmitted in any form or by any means, electronic, mechanical, photocopying, recording, or by any information storage or retrieval system, without the prior written permission of Ordnance Survey. Licence No: DA016279 2015

Mission Street  
Heywood North

DRAWING TITLE

Mission Street Heywood

SCALE

1 : 500

DATE


20/11/2015

DRAWING No.

H60 1188

DESIGNED BY

Joe McLaughlin

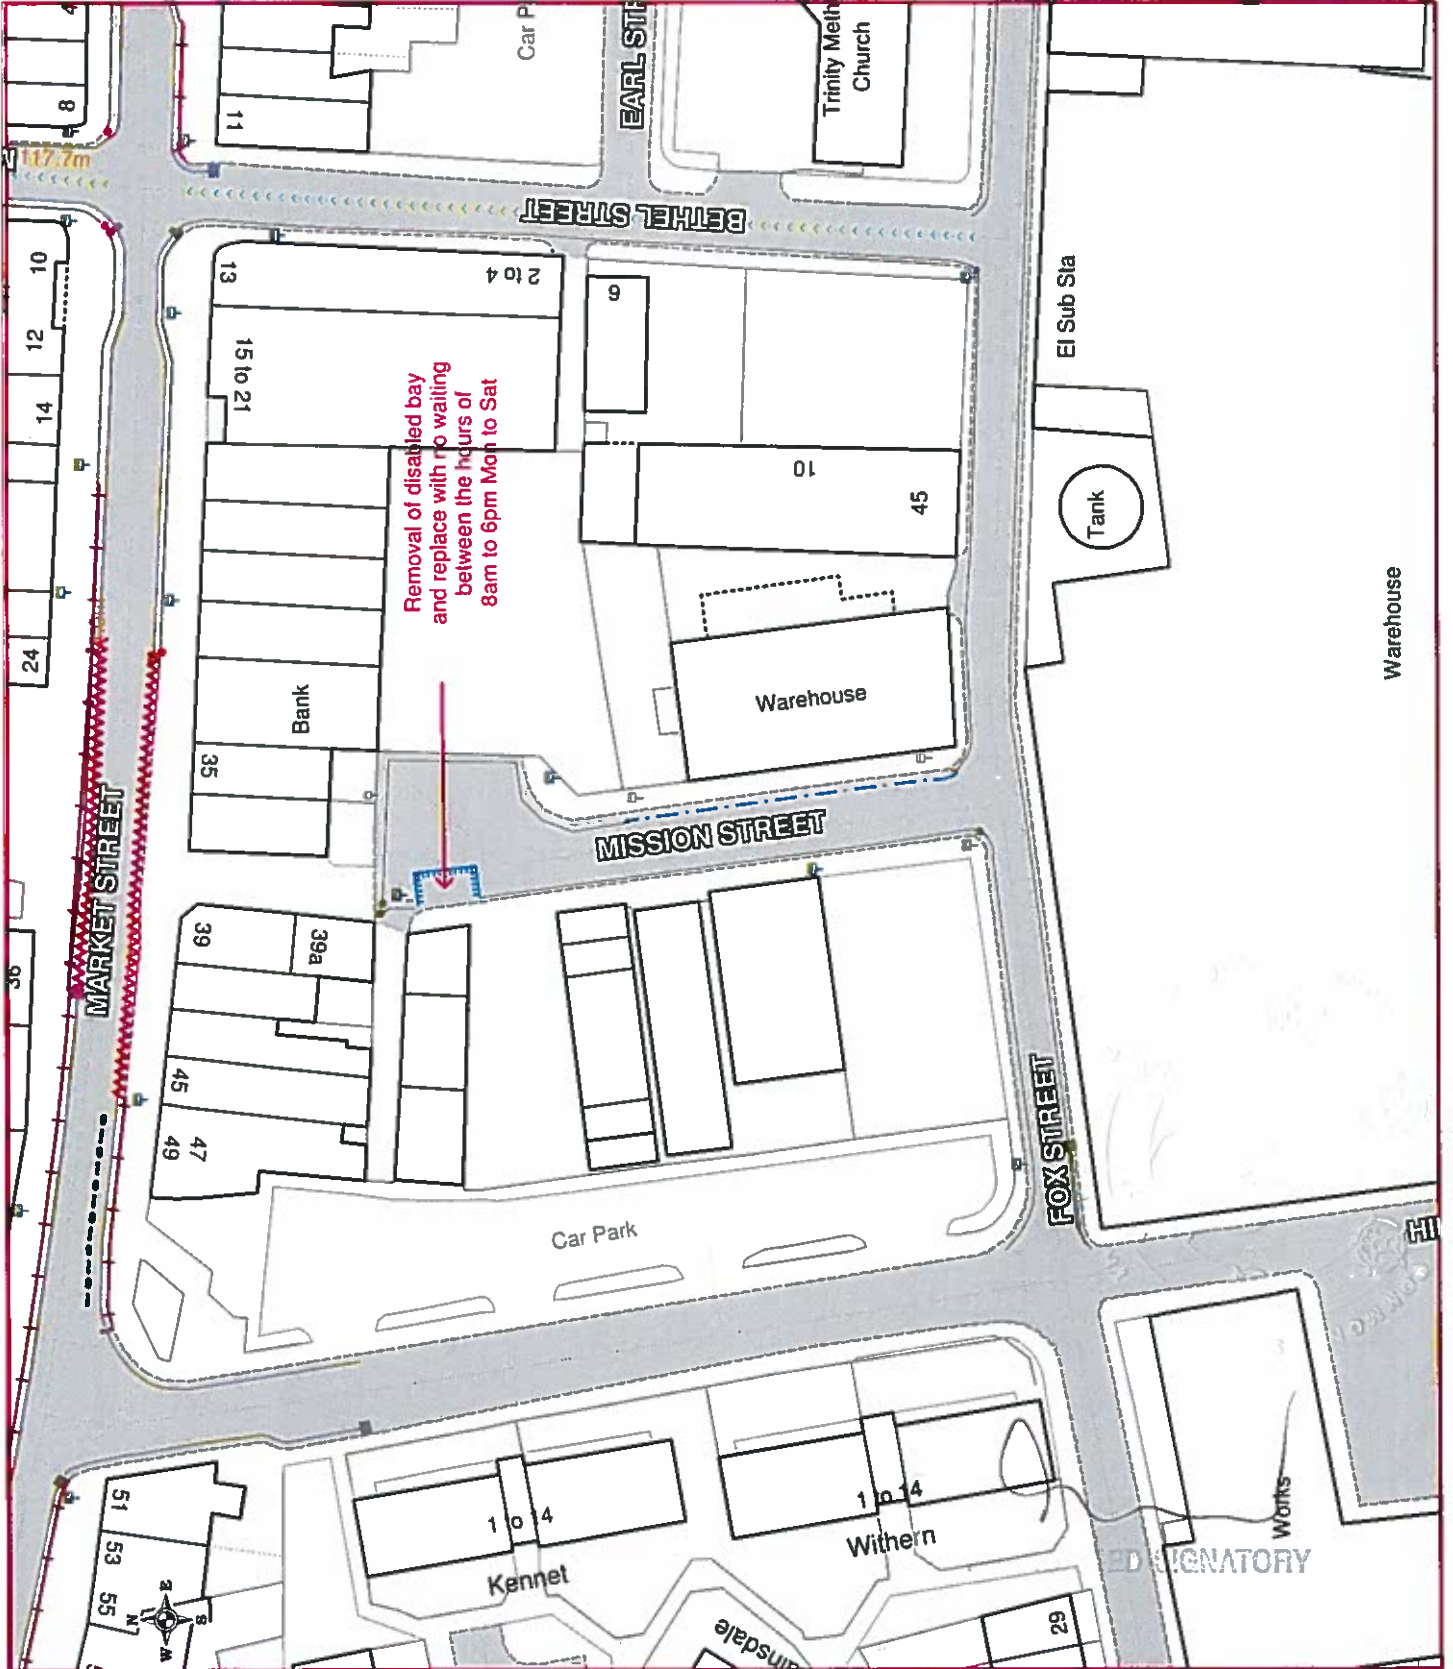

Dated this 21<sup>st</sup> day of January 2016

**THE COMMON SEAL** of **THE ROCHDALE** )

**BOROUGH COUNCIL** was hereunto affixed )

in the presence of: )

  
**Authorised Signatory** (S)



NUMBER IN SEAL BOOK  
37884