

**BOROUGH OF ROCHDALE
((CIVIL ENFORCEMENT OF TRAFFIC CONTRAVENTIONS) (VARIOUS STREETS)
(PENNINES TOWNSHIP) ORDER 2008)
(AMENDMENT) (NO. 51) ORDER 2016**

Equitable Street, Harbour Lane North and Whitworth Street, Milnrow

The Rochdale Borough Council, in exercise of its powers under Sections 1(1), 2 and 4 of the Road Traffic Regulation Act 1984 ("the Act") and of all other enabling powers, and after consultation with the Chief Officer of Police in accordance with Section 124(1) and paragraph 20(1) of Part III of Schedule 9 to the Act, hereby make the following Order:-

1. This Order may be cited as the Borough of Rochdale ((Civil Enforcement of Traffic Contraventions) (Various Streets) (Pennines Township) Order 2008) (Amendment) (No. 51) Order 2016 and shall come into operation on 1st July 2016.
2. The Borough of Rochdale (Civil Enforcement of Traffic Contraventions) (Various Streets) (Pennines Township) Order 2008 is hereby amended by inserting the wording shown in the Schedule to this Order.
3. The Interpretation Act 1978 shall apply for the interpretation of this Order as it applies for the interpretation of an Act of Parliament.

SCHEDULE

**Schedule No. 1.1
No Waiting At Any Time**

Equitable Street, Milnrow & Newhey Ward


- n(ii) the north-east side from its junction with Station Road for a distance of 10 metres in a north-westerly direction
- n(iii) the north-east side from its junction with Whitworth Street for a distance of 15 metres in a south-easterly direction

Whitworth Street, Milnrow & Newhey Ward

- n(i) the north-west side from its junction with Harbour Lane North for a distance of 16 metres in a north-easterly direction
- n(ii) the south-east side from its junction with Equitable Street for a distance of 18 metres in a north-easterly direction

Harbour Lane North, Milnrow & Newhey Ward

- n(iv) the east side from its junction with Whitworth Street for a distance of 15 metres in a northerly direction

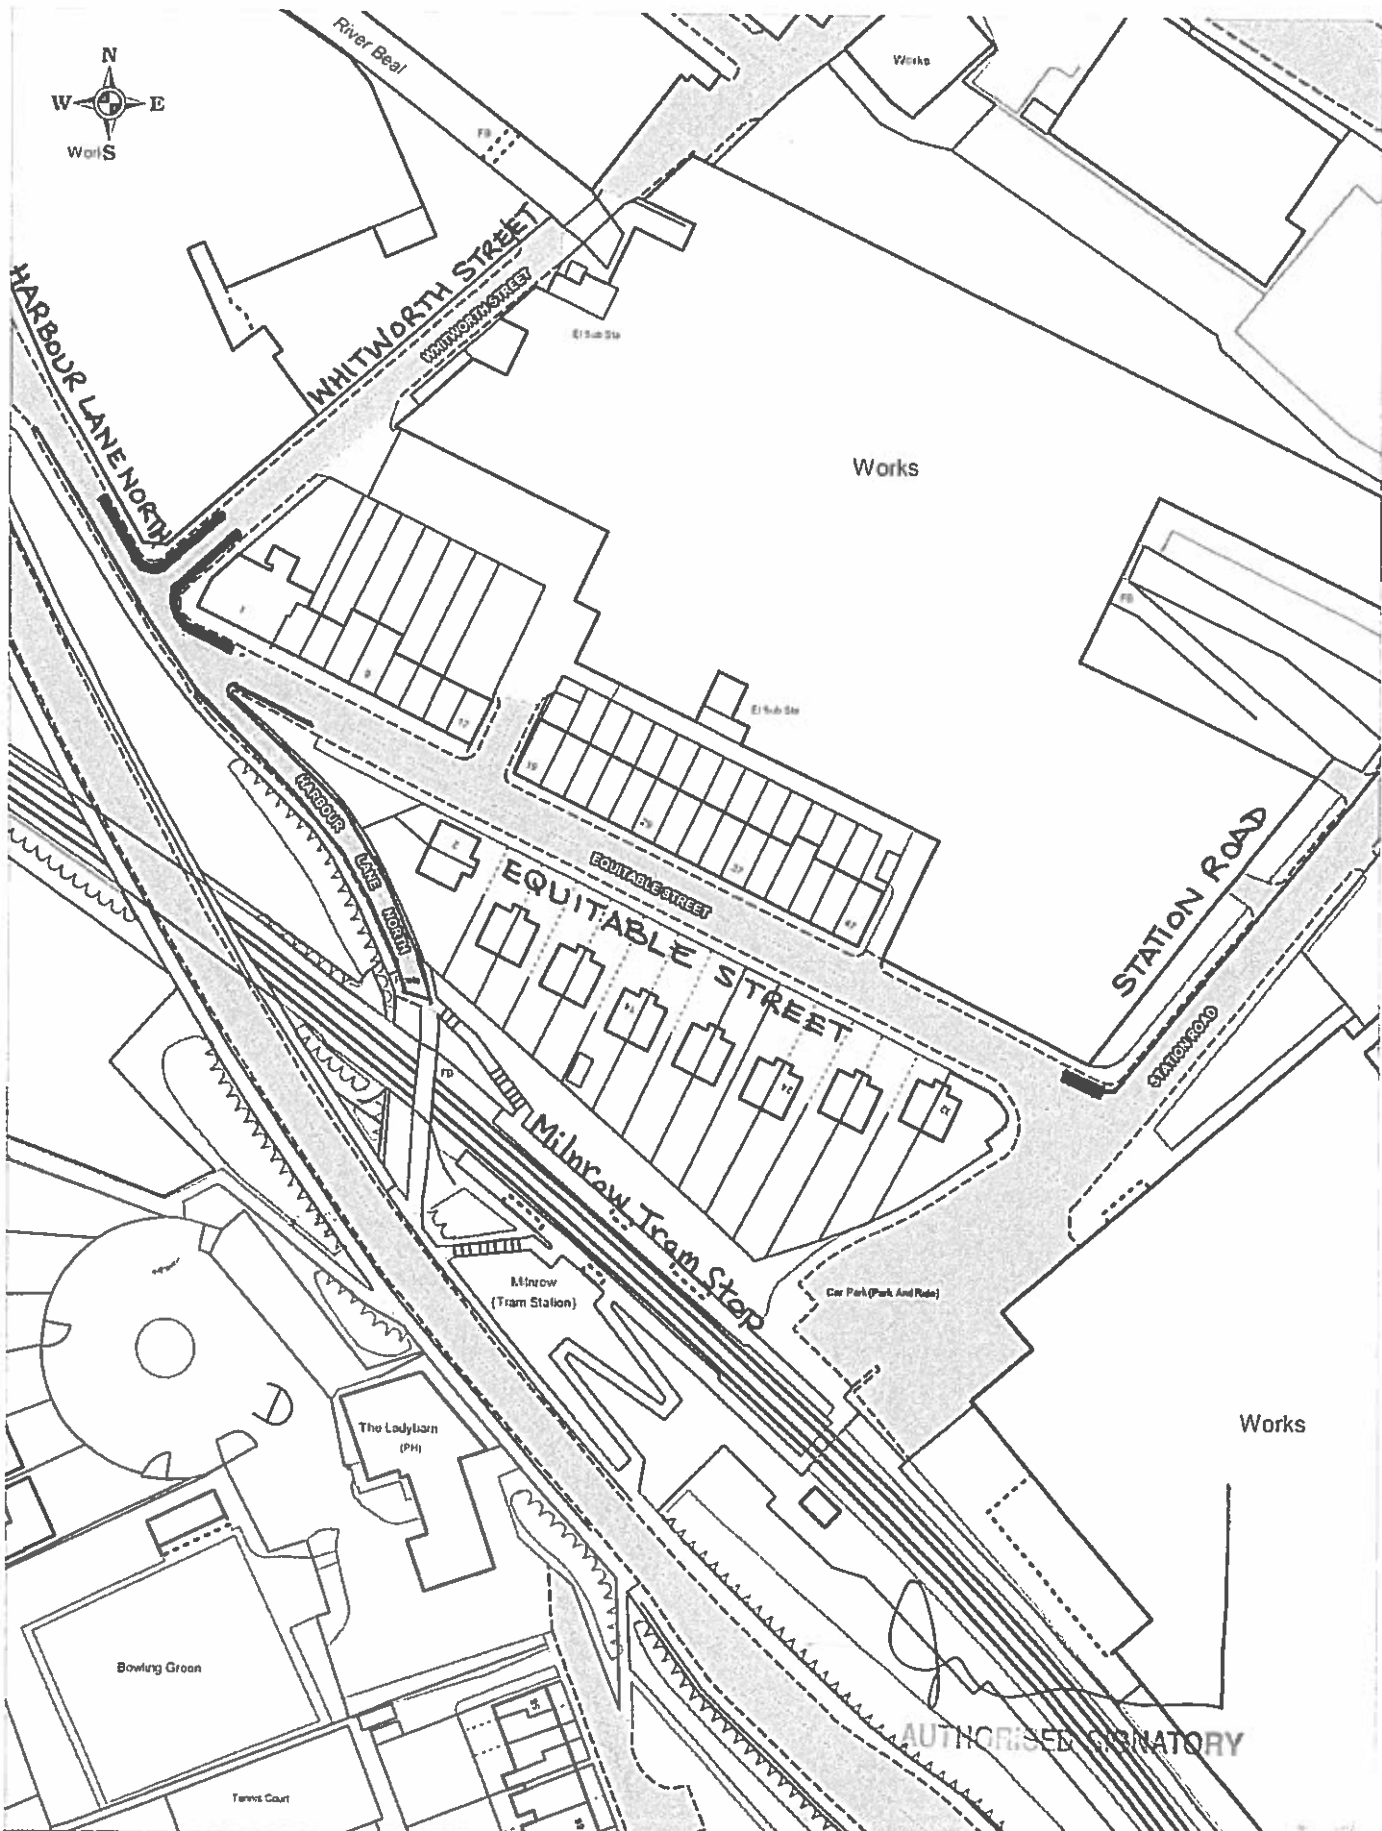

Drawing Title
Station Road area, Milnrow
No Waiting At Any Time
 — Proposed
 — Existing

+ Crown copyright. All rights reserved
 Rochdale Metropolitan Borough Council
 Licence No. LA076279 2015

NETWORK MANAGEMENT
HIGHWAYS AND ENGINEERING


SCALE	1 : 1250	A4
DATE	03/12/2015	
DRAWING No		
DRAWN BY	PFW	
	H60 1168	


Dated this 2nd day of June 2016

THE COMMON SEAL of **THE ROCHDALE**)

BOROUGH COUNCIL was hereunto affixed)

in the presence of:)

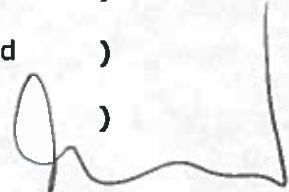
Authorised Signatory (D)

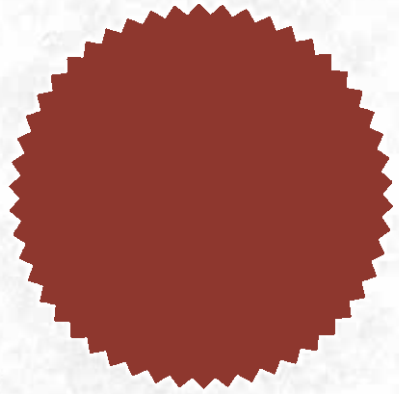

NUMBER IN SEAL BOOK
37839.