

**BOROUGH OF ROCHDALE
((CIVIL ENFORCEMENT OF TRAFFIC CONTRAVENTIONS)
(VARIOUS STREETS) (PENNINES TOWNSHIP) ORDER 2008)
(AMENDMENT) (NO. 52) ORDER 2016**

Rakewood Road, Littleborough

The Rochdale Borough Council, in exercise of its powers under Sections 1(1), 2 and 4 of the Road Traffic Regulation Act 1984 ("the Act") and of all other enabling powers, and after consultation with the Chief Officer of Police in accordance with Section 124(1) and paragraph 20(1) of Part III of Schedule 9 to the Act, hereby make the following Order:-

1. This Order may be cited as the Borough of Rochdale ((Civil Enforcement of Traffic Contraventions) (Various Streets) (Pennines Township) Order 2008) (Amendment) (No. 52) Order 2016 and shall come into operation on 1st October 2016.
2. The Borough of Rochdale (Civil Enforcement of Traffic Contraventions) (Various Streets) (Pennines Township) Order 2008 is hereby amended by inserting the wording shown in Schedule 1 to this Order.
3. That part of the Borough of Rochdale (Civil Enforcement of Traffic Contraventions) (Various Streets) (Pennines Township) Order 2008, as shown in Schedule 2 to this Order be hereby revoked.
4. The Interpretation Act 1978 shall apply for the interpretation of this Order as it applies for the interpretation of an Act of Parliament.

SCHEDULE 1

Schedule No. 1.1

No Waiting At Any Time

Rakewood Road, Littleborough Lakeside Ward

- n(iii) the east side from its junction with Hollingworth Road to a point 5 metres south-east of a point in line with the north-west gable end of the Wine Press premises
- n(iv) the east side from a point 32 metres south-east of a point in line with the north-west gable end of the Wine Press premises to its junction with Schofield Hall Road

Schedule No. 9.9

Motorcycle Parking Bay Free

Rakewood Road, Littleborough Lakeside Ward

- n(i) the east side from a point 5 metres south-east of a point in line with the north-west gable end of the Wine Press premises for a distance of 27 metres in a south-easterly direction

SCHEDULE 2

**Schedule No. 1.1
No Waiting At Any Time**

Rakewood Road, Littleborough Lakeside Ward

- (i) the east side from its junction with Hollingworth Road to its junction with Schofield Hall Road

Dated this 25th day of August 2016

THE COMMON SEAL of THE ROCHDALE)


BOROUGH COUNCIL was hereunto affixed)

in the presence of:)



Deborah Sheehy
Authorised Signatory (20)

NUMBER IN SEAL BOOK
38098

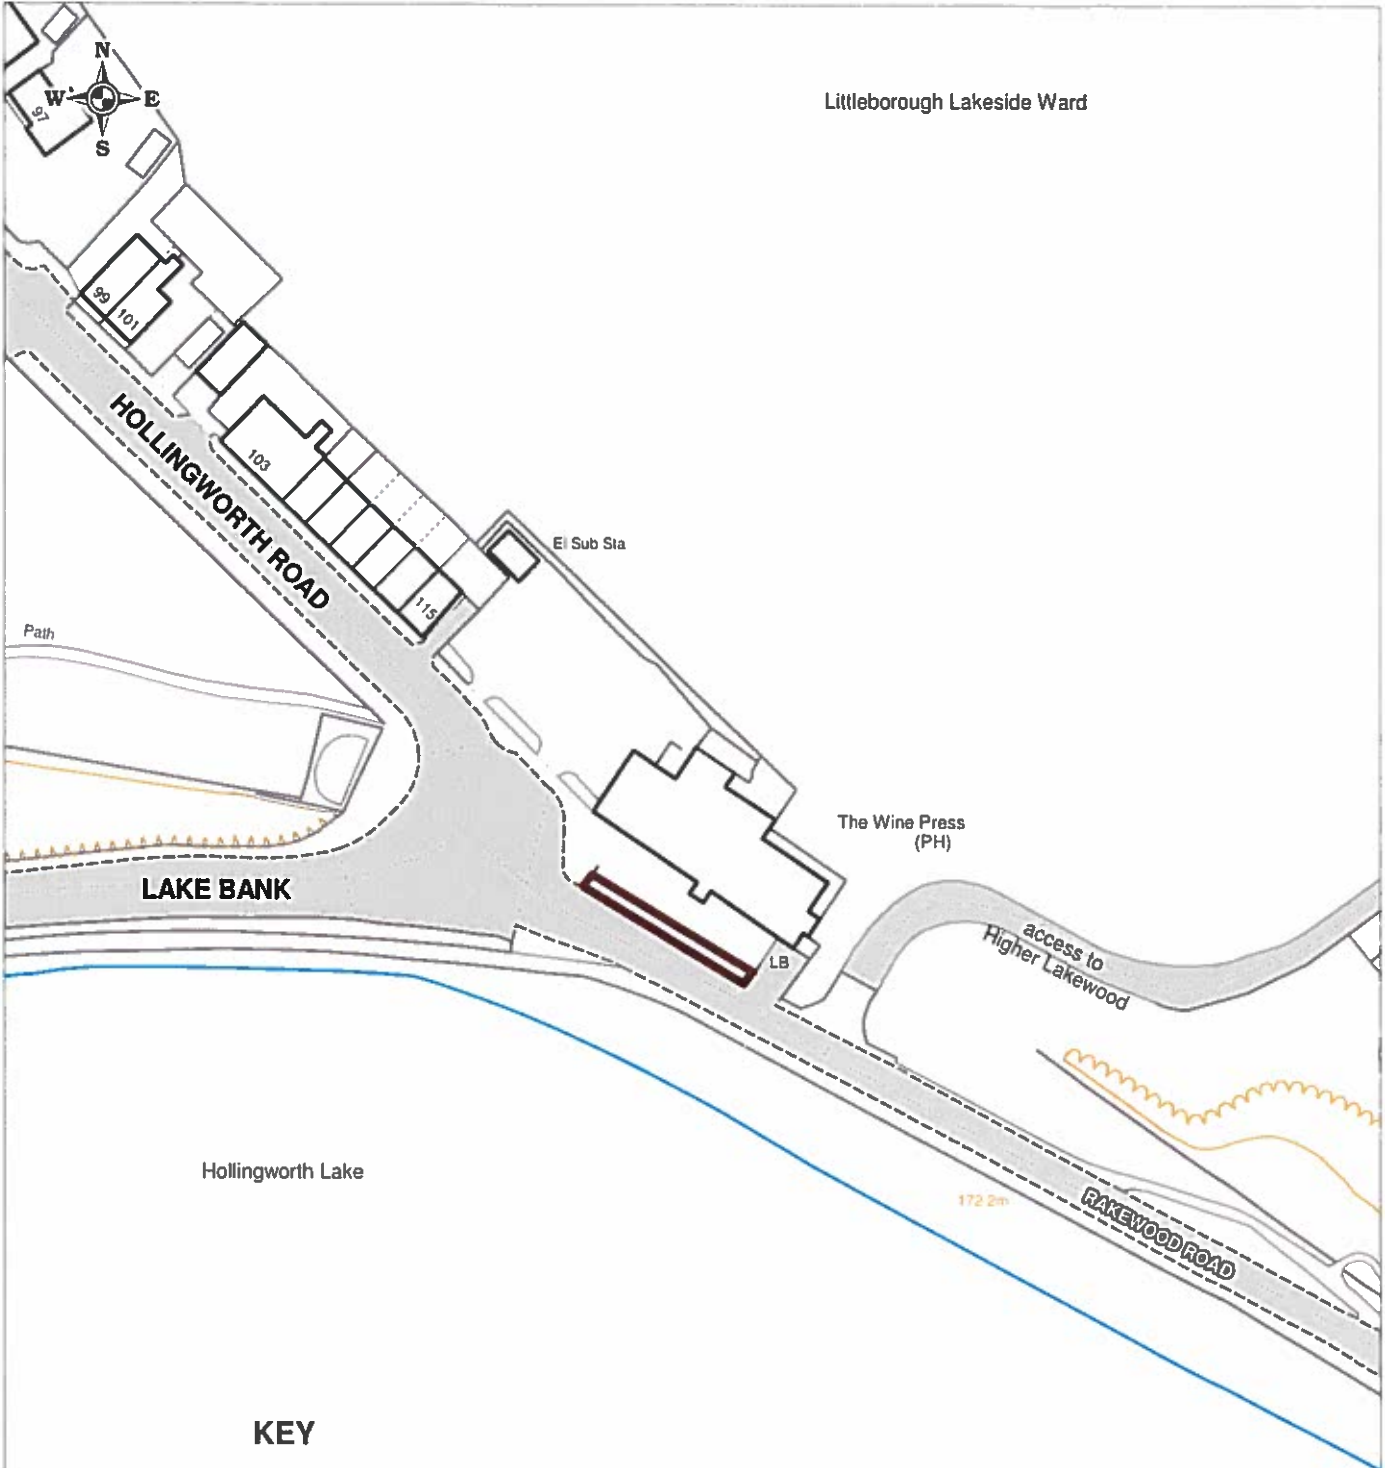

Littleborough Lakeside Ward

KEY

Proposed Motorcycle Parking Bay and deletion of No Waiting At Any Time 


 AUTHORIZED SIGNATORY



Drawing Title
**RAKEWOOD ROAD
 LITTLEBOROUGH**

+ Crown copyright. All rights reserved
 Rochdale Metropolitan Borough Council
 Licence No. LA076279 2016

NETWORK MANAGEMENT
HIGHWAYS AND ENGINEERING

SCALE	1 : 1000
DATE	26/01/2016
DRAWING No.	
DRAWN BY	PFW
File ref	H60 1166