

**BOROUGH OF ROCHDALE
((CIVIL ENFORCEMENT OF TRAFFIC CONTRAVENTIONS) (VARIOUS STREETS)
(MIDDLETON TOWNSHIP) ORDER 2008)
(AMENDMENT) (NO. 41) ORDER 2016**

Malvern Road and Worcester Road, Middleton

The Rochdale Borough Council, in exercise of its powers under Sections 1(1), 2 and 4 of the Road Traffic Regulation Act 1984 ("the Act") and of all other enabling powers, and after consultation with the Chief Officer of Police in accordance with Section 124(1) and paragraph 20(1) of Part III of Schedule 9 to the Act, hereby make the following Order:-

1. This Order may be cited as the Borough of Rochdale ((Civil Enforcement of Traffic Contraventions) (Various Streets) (Middleton Township) Order 2008) (Amendment) (No. 41) Order 2016 and shall come into operation on 1st September 2016.
2. The Borough of Rochdale (Civil Enforcement of Traffic Contraventions) (Various Streets) (Middleton Township) Order 2008 is hereby amended by inserting the wording shown in the Schedule to this Order.
3. The Interpretation Act 1978 shall apply for the interpretation of this Order as it applies for the interpretation of an Act of Parliament.

SCHEDULE

**Schedule No. 1.1
No Waiting At Any Time**

Malvern Road, South Middleton Ward

- n(i) both sides from its junction with Worcester Road for a distance of 20 metres in a north-easterly direction

Worcester Road, South Middleton Ward

- n(i) both sides from a point 15 metres south-east of its junction with Malvern Road to a point 15 metres north-west of its junction with Malvern Road

Dated this 11th day of August 2016

THE COMMON SEAL of THE ROCHDALE)


BOROUGH COUNCIL was hereunto affixed)

in the presence of:)

) 
Authorised Signatory 

NUMBER IN SEAL BOOK

38083

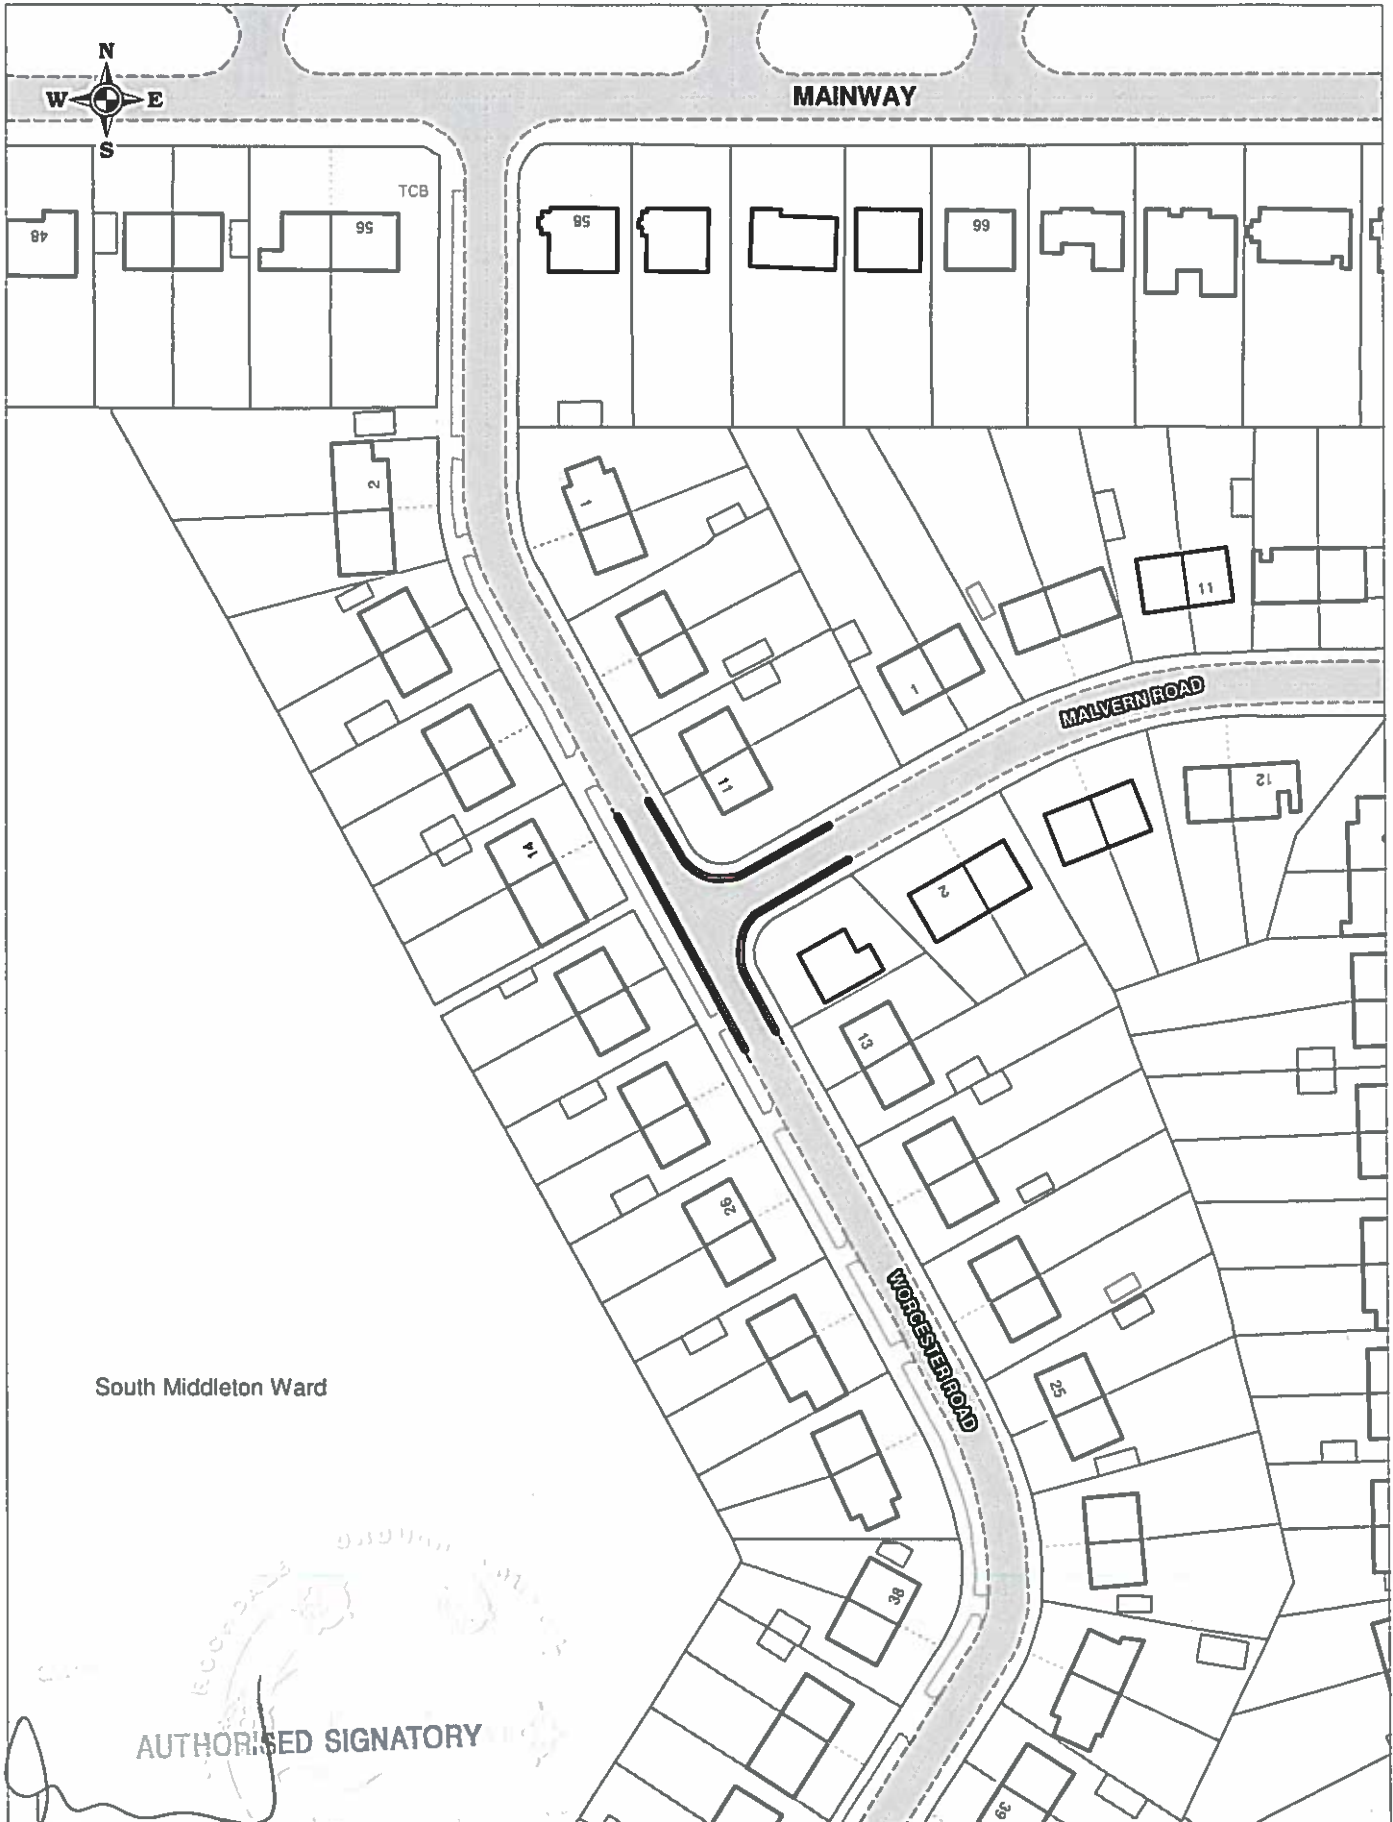

South Middleton Ward

AUTHORISED SIGNATORY



Drawing Title
Malvern Road and
Worcester Road junction

Proposed No Waiting
 At Any Time

+ Crown copyright. All rights reserved
 Rochdale Metropolitan Borough Council
 Licence No. LA076279 2016

NETWORK MANAGEMENT

HIGHWAYS AND ENGINEERING

SCALE	1 : 1000
DATE	21/01/2016
DRAWING No.	
DRAWN BY	PFW
File	H60 1165