

ROTHERHAM BOROUGH COUNCIL
THE ROTHERHAM BOROUGH COUNCIL (VARIOUS ROADS, ROTHERHAM)
(TRAFFIC REGULATIONS CONSOLIDATION) ORDER 2005
(AMENDMENT NO.33) ORDER 2007

1. Rotherham Borough Council in exercise of its powers under Sections 1, 2, 4 and Part IV of Schedule 9 to the Road Traffic Regulation Act 1984 as amended (hereinafter called "the Act") and of all other enabling powers, and after consultation with the Chief Officer of Police in accordance with Part III of Schedule 9 to the Act, hereby make the following Order:

2. The Rotherham Borough Council (Various Road, Rotherham) (Traffic Regulations Consolidation) Order 2005 ("the 2005 Order") shall have effect as though there were deleted from Schedule 1 of the 2005 Order "No Waiting At Any Time" restrictions affecting those lengths and sides of road specified in Schedule 1 to this Order and replaced by the "No Waiting At Any Time" restrictions affecting those lengths and sides of road specified in Schedule 2 to this Order

Schedule 1
"No Waiting At Any Time"

Queens Road, Aston

Both sides from its junction with the northern eastern kerb line of High Street for a distance of 10 metres in a north easterly direction

Schedule 2
"No Waiting At Any Time"

Queens Road, Aston

- (i) western kerb line from its junction with High Street for a distance of 38 metres in a north easterly direction;
- (ii) eastern kerb line from its junction with High Street for a distance of 10 metres in a north easterly direction

The Order shall come into force of the 20 day of August 2007 and may be cited as "The Rotherham Borough Council (Various Roads, Rotherham) (Traffic Regulations Consolidation) Order 2005 (Amendment No.33) Order 2007


Given under the Common Seal of Rotherham Borough Council the 16 day of August 2007

EXECUTED as a Deed by affixing
The Common Seal of
Rotherham Borough Council
in the presence of:-

R. Waller

Duly Authorised Officer

3107

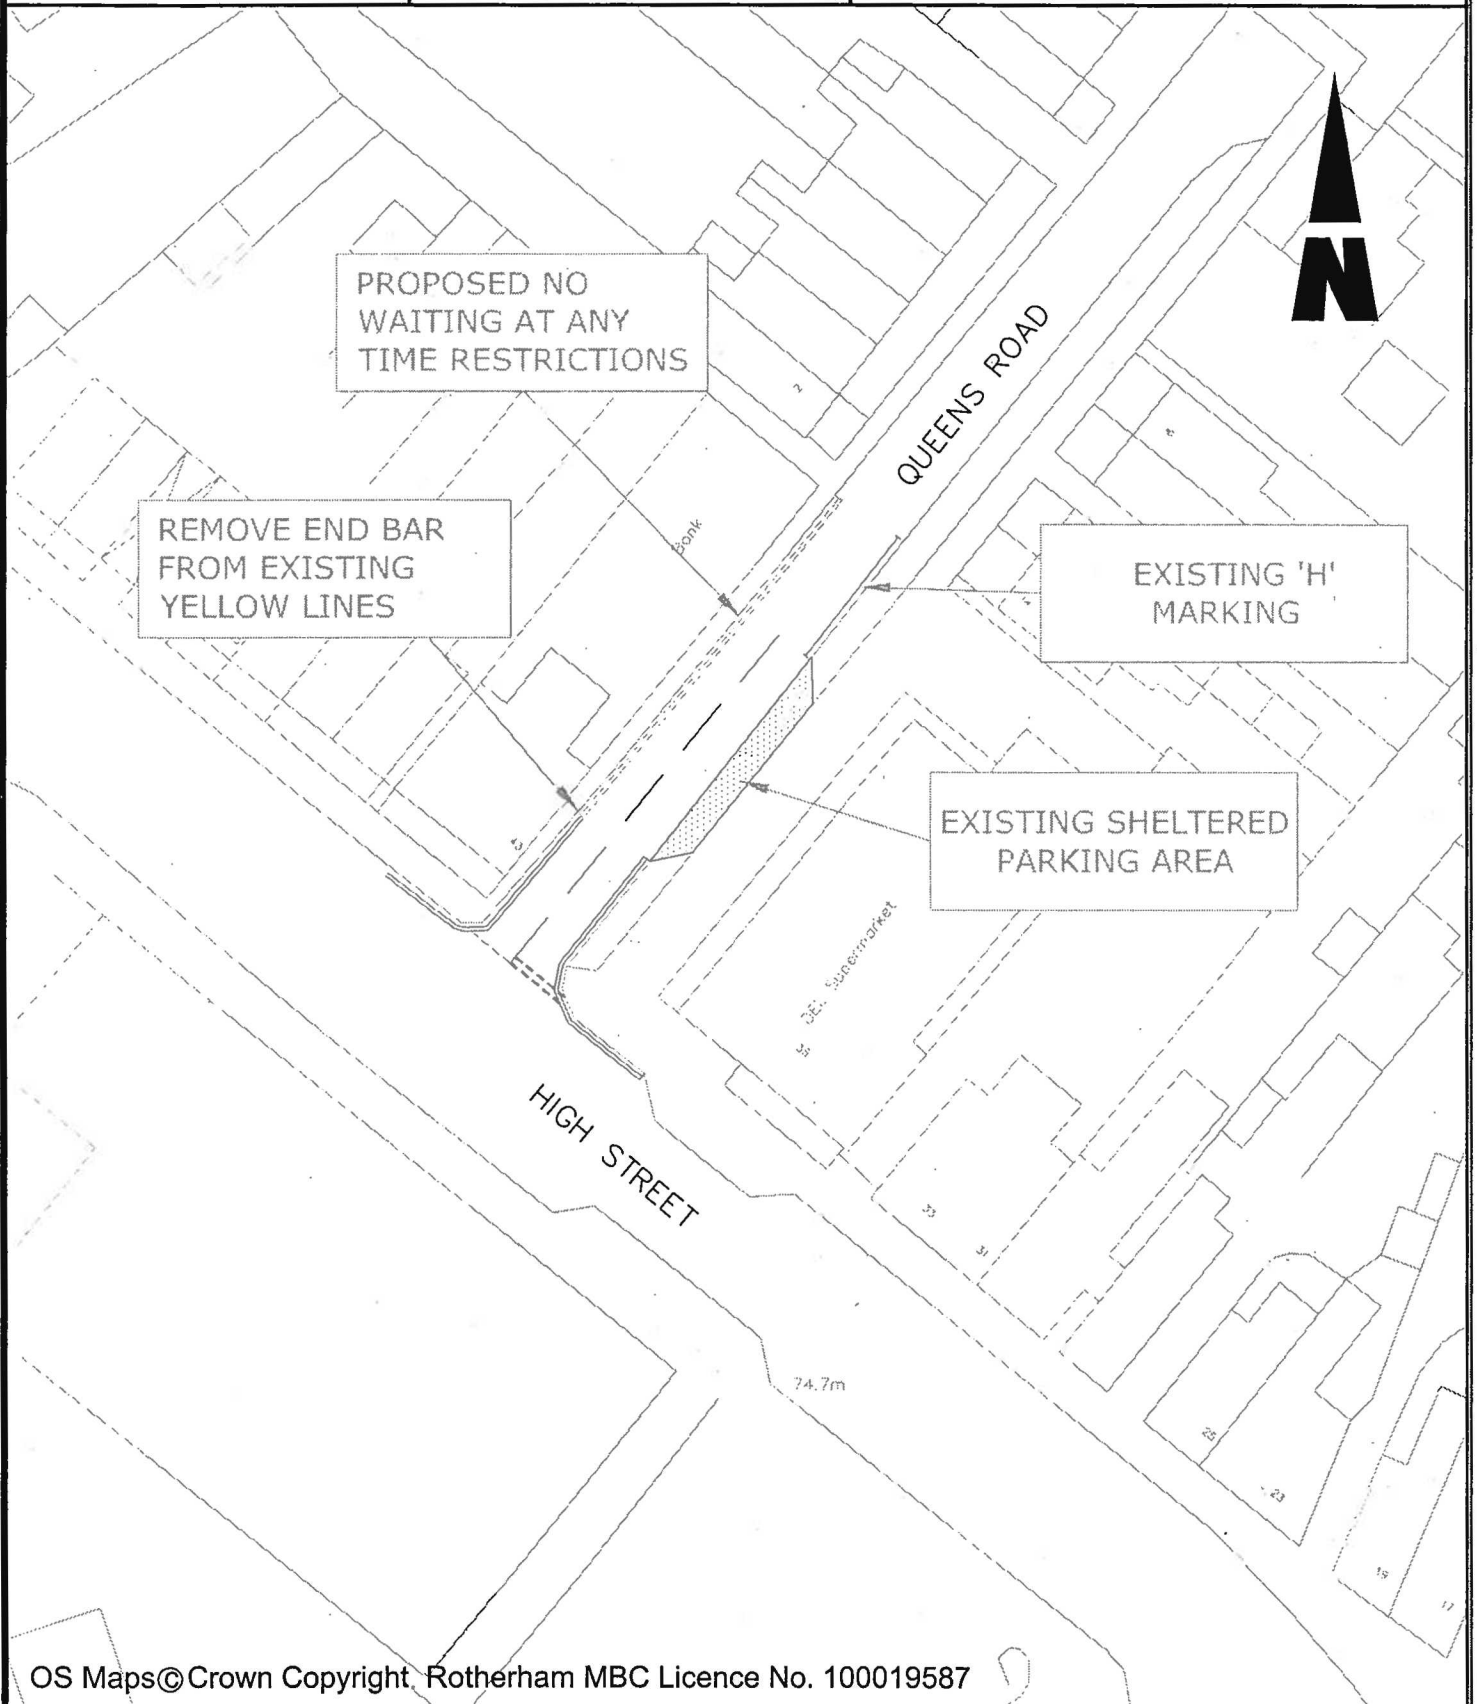

OS Maps©Crown Copyright Rotherham MBC Licence No. 100019587

Title
QUEENS ROAD, SWALLOWNEST - NO WAITING AT ANY TIME RESTRICTIONS

Dwg. No.
JT/126/18/TT1283/A

Scales
(if A4) 1:500

Drawn
JT

Date
JUNE 06

Chd. by
ASB