

Sandwell Metropolitan Borough Council

The A34 (Metropolitan Borough of Sandwell)

(Red Route) Order 2020

The Borough Council of Sandwell ("the Council") in exercise of its powers under Sections 1, 2, 45 and 46 and Part IV of Schedule 9 of the Road Traffic Regulation Act 1984 ("the 1984 Act") and under the Road Traffic Act 1991 as amended (whether generally or in relation to the area of the Council) ("the 1991 Act") and of all other enabling powers, and after consulting with the Chief Officer of Police in accordance with paragraph 20 of Schedule 9 to the 1984 Act, has made the following Order:-

Commencement and citation

1. (1) This Order may be cited as "Sandwell Metropolitan Borough Council The A34 (Metropolitan Borough of Sandwell) (Red Route) Order 2020, and shall come into force on 29th October 2020.
- (2) The effect of the Order is to revoke The A34 (Walsall Road and Old Walsall Road, Great Barr) (Red Route) Order 2010

Interpretation

2. (1) In this Order-
 - (a) a reference to an article followed by a number is a reference to the article of this Order so numbered;
 - (b) "authorised person" means an employee or agent of the Council authorised to exercise all or any of the functions of the Council under this Order";
 - (c) "bus" has the same meaning as in Schedule 1 of the Traffic Signs Regulations and General Directions 2016;
 - (d) "carriageway" has the same meaning as in section 329 (1) of the Highways Act 1980;
 - (e) "cause" includes permit, and causing shall be construed accordingly;
 - (f) "disabled person's badge" and "parking disc" have the same meaning as in regulation 3 (1) of the Local Authorities' Traffic Orders (Exemptions for Disabled Persons) (England) Regulations 2000, and "relevant position" has the same meaning as in regulation 4 of those regulations;
 - (g) "licensed taxi" has the same meaning as in Section 13(3) of the Transport Act 1985;
 - (h) "local service" has the same meaning as in Schedule 1 of the Traffic Signs Regulations and General Directions 2016;
 - (i) "pedal cycle" has the same meaning as in Schedule 1 of the Traffic Signs Regulations and General Directions 2016;
 - (j) "red route bus stop clearway" means a part of the red route indicated by a continuous red line 300mm wide at the edge of carriageway;
 - (k) "red route bus stop" means a part of the red route bounded by the broken yellow lines comprised in the road marking in diagram 1025.1, 1025.3 or 1025.4 in Schedule 7 to the Traffic Signs Regulations and General Directions 2016 on which the words "bus stop" are marked;
 - (l) "restricted hours", "specified hours", "maximum period" and "no return interval" mean the times and durations specified on the plan in this Order;

- (m) "Shading Type 1", "shading Type 2", "shading Type 3", "shading Type 4", "shading Type 5", "shading Type 6" and "shading Type 7" mean the types of shading so described on the plan in this Order;
- (n) "taxi rank" has the same meaning as in Schedule 1 of the Traffic Signs Regulations and General Directions 2016;
- (o) "the plan" means a plan the number of which is recorded as current in the Plan Index;
- (p) "the Plan Index" means the (sealed) sheet with that title in this Order, that records plans that are current for the purposes of interpretation of this Order;
- (q) "the red route" means the areas of roads enclosed within the marking on the plan in this Order;
- (r) "vehicle" includes any part of a vehicle.

- (2) The Interpretation Act 1978 shall apply for the interpretation of this Order as it applies for the interpretation of an Act of Parliament.

General prohibition of stopping

- 3. Subject to the provisions of articles 4, 5, 6, 7, 8, 9 and 10 no person shall cause any vehicle to stop in the red route during the restricted hours.

Additional prohibition of stopping

- 4. (1) Subject to the provisions of articles 5, 6, 7, 8, 9 and 10, no person shall cause any vehicle to stop at any time in any part of the red route shown by shading Type 1 on the plan in this Order.
- (2) Subject to the provisions of articles 9 and 10(1), (3), (4) and (5) no person shall cause any vehicle to stop at any time in a red route bus clearway shown by shading Type 2 on the plan in this Order.

Exemptions for parking

- 5. The controls specified in articles 3 and 4(1) do not apply in respect of a person causing a vehicle to be parked at the edge of the carriageway on a part of the red route shown by shading Type 3 on the plan in this Order, during the specified hours for parking, for a period not exceeding the maximum period of parking, provided that not less than the no return interval has elapsed since the vehicle was last parked on any part of the same area of the red route.

Miscellaneous exemptions for parking

- 6. (1) Buses: The controls specified in articles 3 and 4(1) do not apply in respect of a person causing a bus to be parked at the edge of the carriageway on a part of the red route shown by shading Type 4 and identified as bus parking on the plan in this Order, during the specified hours for parking, for a period not exceeding the maximum period of parking, provided that not less than the no return interval has elapsed since the vehicle was last parked on any part of the same area of the red route.
- (2) Doctors' vehicles: The controls specified in articles 3 and 4(1) do not apply in respect of a person causing a vehicle to be parked at the edge of the carriageway on a part of the red route shown by shading Type 4 and identified as doctor parking on the plan in this Order, during the specified hours for parking, provided that-
 - (a) there is displayed in the windscreen of the vehicle a permit issued by The Borough Council of Sandwell to a medical practitioner and which specifies-
 - (i) the name of the medical practitioner to whom it was issued, and
 - (ii) the premises in relation to which it applies; and
 - (b) the vehicle was parked by, or with the permission of, the medical practitioner whose name is specified on the permit and for so long only as the person who parked the vehicle

is engaged in work at the premises specified on the permit.

- (3) Solo motor bicycles: The controls specified in articles 3 and 4(1) do not apply in respect of a person causing a motor bicycle without a side-car to be parked at the edge of the carriageway on a part of the red route shown by shading Type 4 and identified as motor cycle parking on the plan in this Order, during the specified hours for parking.
- (4) Licensed Taxis: The controls specified in articles 3 and 4(1) do not apply in respect of a person causing a licensed taxi to be parked at the edge of the carriageway on a part of the red route shown by shading Type 4 and identified as a Taxi Rank on the plans in this Order, during the specified hours for parking.

Exemptions for loading and unloading

- 7. The controls specified in articles 3 and 4(1) do not apply in respect of a person causing a vehicle which is being loaded or unloaded to stop at the edge of the carriageway on a part of the red route shown by shading Type 6 or Type 7 on the plan in this Order, during the specified hours for loading, for as long as is needed to load or unload the vehicle or 20 minutes, whichever is the less, provided that not less than 20 minutes has elapsed since the vehicle was last parked on any part of the same area of the red route.

Exemptions for disabled persons

- 8. (1) The controls specified in articles 3 and 4(1) do not apply in respect of a person causing a vehicle displaying a disabled person's badge in the relevant position to park at the edge of the carriageway on a part of the red route shown by shading Type 3 on the plan in this Order, during the specified hours for parking.
- (2) The controls specified in articles 3 and 4(1) do not apply in respect of a person causing a vehicle displaying a disabled person's badge in the relevant position to park at the edge of the carriageway on a part of the red route shown by shading Type 5 on the plan in this Order, during the specified hours for parking.
- (3) The controls specified in articles 3 and 4(1) do not apply in respect of a person causing a vehicle displaying a disabled person's badge in the relevant position, and a parking disc on which is shown the time at which the period of parking began, to park at the edge of the carriageway on a part of the red route shown by shading Type 7 on the plan in this Order, during the specified hours for loading, for a period of up to 3 hours not being a period separated by an interval of less than 1 hour from a previous period when that vehicle was parked in any part of the same area of the red route.

Exemptions at bus stops and stands

- 9. (1) The controls specified in article 4(2) do not apply in respect of a person causing:
 - (a) a bus to stop within a red route bus stop for as long as may be required to enable passengers to board or alight; or
 - (b) a bus in the provision of a local service to stop within a red route bus stop or bus stand if being used for operational reasons or training drivers to allow such a service to be provided.
- (2) In this article "operational reasons" means:
 - (i) to enable passengers to board and alight;
 - (ii) to enable crew changes to take place;
 - (iii) to maintain the scheduled timetable subject, in the case of a red route bus stop, to a maximum wait of two minutes.

Other general exemptions

- 10.(1) The controls specified in articles 3, and 4 do not apply in respect of a person causing a vehicle to stop if that person is-
- (a) required by law to cause the vehicle to stop or not to proceed;
 - (b) obliged to stop the vehicle so as to avoid an accident;
 - (c) prevented from proceeding in the vehicle by circumstances beyond the person's control;
 - (d) getting or giving help in consequence of an accident or an emergency, or otherwise taking action for public safety;
 - (e) opening or closing a gate or other barrier at the entrance to premises to which the vehicle is being driven or from which it has emerged if it is not reasonably practicable to cause the vehicle to stop elsewhere for the purpose;
 - (f) using the vehicle for fire brigade, ambulance or police purposes;
 - (g) using the vehicle in connection with the removal of any obstruction to traffic;
 - (h) using the vehicle in connection with the maintenance, improvement or reconstruction of any part of the red route.
- (2) The controls specified in articles 3 and 4(1) do not apply in respect of a person causing a vehicle to stop if that person is-
- (a) using a licensed taxi to stop for so long only as may be required to enable passengers to get on or off the vehicle;
 - (b) using a vehicle displaying a disabled person's badge in the relevant position to stop for so long only as may be required to enable a disabled person to get on or off the vehicle;
 - (c) using the vehicle for the purpose of collecting refuse by or on behalf of a local authority.
- (3) The controls specified in articles 3 and 4 do not apply in respect of a vehicle which bears the livery of a universal service provider which is waiting at the edge of a carriageway for as long as may be necessary for the purposes of the provision of a universal postal service (as defined in the Postal Services Act 2000).
- (4) The controls specified in articles 3 and 4 do not apply to anything done with the permission of an authorised person or with the permission or at the direction of a police constable in uniform or a traffic warden.
- (5) The controls specified in articles 3 and 4 do not apply in respect of a person causing a pedal cycle to be parked at a facility specifically provided for the purpose of pedal cycle parking by, or with the consent of, the highway authority.

Traffic Signs and Revocation of existing orders

11. (1) Any provision of this Order shown on the plans shall take effect from the time at which traffic signs indicating that provision have been established.
- (2) The revocation specified in paragraph (2) of this article shall take effect in respect of any provision contained in the order listed in the Schedule only from the time at which the traffic sign indicating the effect of that provision has been obliterated.

SCHEDULE

Article 12

Order to be revoked

Sandwell Metropolitan Borough Council The A34 (Walsall Road and Old Walsall Road, Great Barr) (Red Route) Order 2010

**Sandwell Metropolitan Borough Council
The A34 (Metropolitan Borough of Sandwell)
(Red Route) Order 2020**

Traffic Order Plan Index

| Plan Number |
|-------------------------------------|
| 60599248-ACM-2600-0002-DR-TR-001001 |
| 60599248-ACM-2600-0002-DR-TR-001002 |
| 60599248-ACM-2600-0002-DR-TR-001003 |
| 60599248-ACM-2600-0002-DR-TR-001004 |
| 60599248-ACM-2600-0002-DR-TR-001005 |
| 60599248-ACM-2600-0002-DR-TR-001006 |
| 60599248-ACM-2600-0002-DR-TR-001007 |
| 60599248-ACM-2600-0002-DR-TR-001008 |
| 60599248-ACM-2600-0002-DR-TR-001009 |
| 60599248-ACM-2600-0002-DR-TR-001010 |
| 60599248-ACM-2600-0002-DR-TR-001011 |

The Common Seal)
Of The Borough Council)
Of Sandwell)
Was hereunto affixed this)
22nd day of October 2020)
In the presence of :-)





58807


LEGAL MANAGER
(Authorised Signatory)

Authorised Signatory

[Signature]




| | | | | | | | | | |
|----------|---|--------|--|--|---|------------------------------|----------------|---------------|---|
| Client: |  <i>MS</i> | Title: | The Sandwell Metropolitan Borough Council The A34 (Metropolitan Borough of Sandwell) (Red Route) Order 2020 TRO Plans - Sheet 1 of 11 | |  | Design: - | CAD: EGT | cm | |
| Project: | A34 WALSALL TO BIRMINGHAM SPRINT BRT | | | | | Chk'd: PE | App'd: AC | | |
| | | | | | The Colmore Building Colmore Circus Queensway Birmingham | 01212621900 www.aecom.com | Date: 21/02/20 | Scale: 1:1000 | No. 60599248-ACM-2600-0002-DR-TR-001001 Rev: P01 |
| | | | | | | | | | |

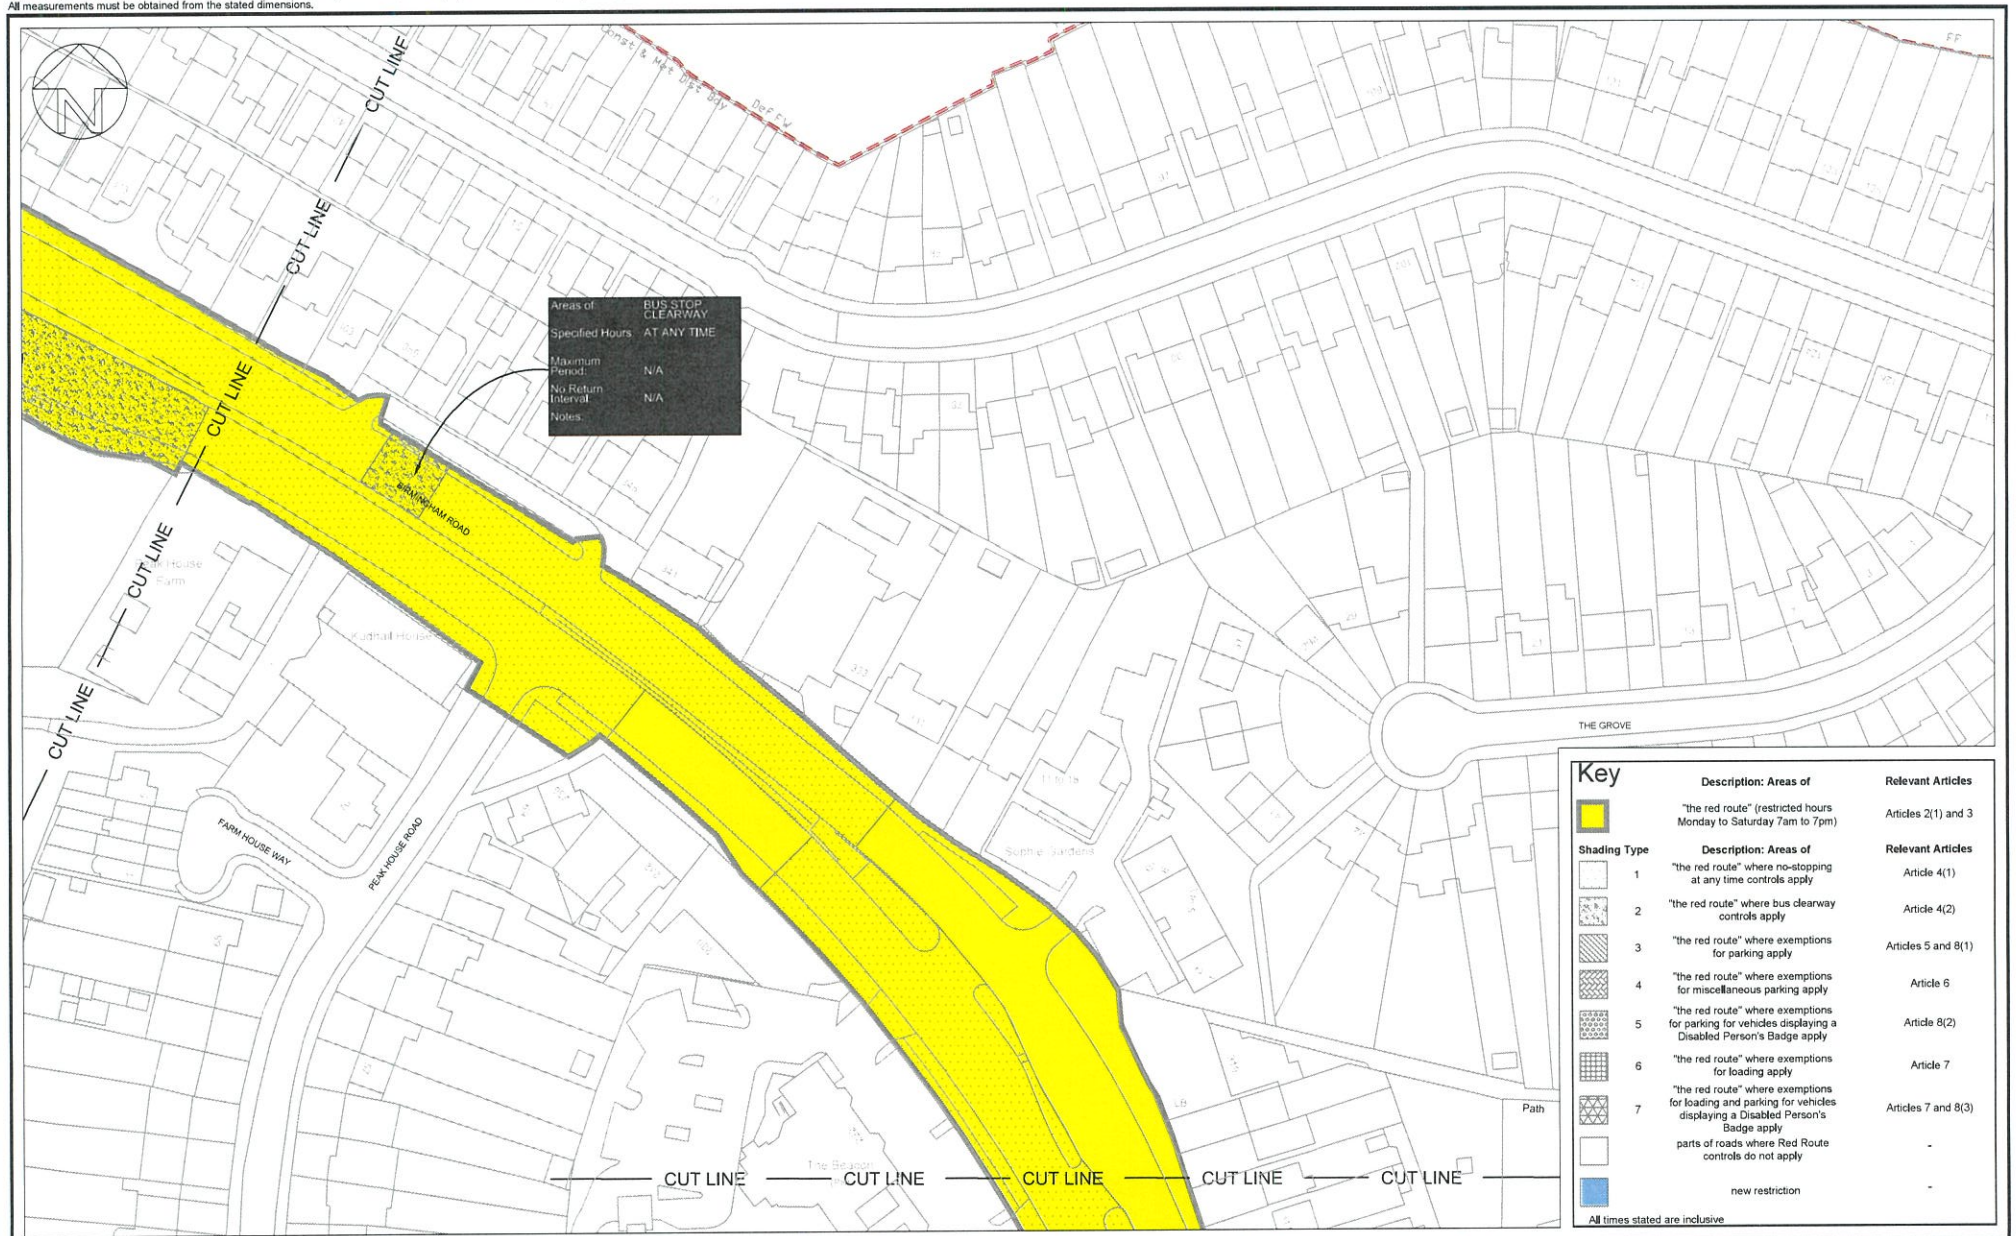

| Key | | |
|--------------------------------|--|---|
| | Description: Areas of "the red route" (restricted hours Monday to Saturday 7am to 7pm) | Relevant Articles Articles 2(1) and 3 |
| Shading Type | Description: Areas of | Relevant Articles |
| 1 | "the red route" where no-stopping at any time controls apply | Article 4(1) |
| 2 | "the red route" where bus clearway controls apply | Article 4(2) |
| 3 | "the red route" where exemptions for parking apply | Articles 5 and 8(1) |
| 4 | "the red route" where exemptions for miscellaneous parking apply | Article 6 |
| 5 | "the red route" where exemptions for parking for vehicles displaying a Disabled Person's Badge apply | Article 8(2) |
| 6 | "the red route" where exemptions for loading apply | Article 7 |
| 7 | "the red route" where exemptions for loading and parking for vehicles displaying a Disabled Person's Badge apply | Articles 7 and 8(3) |
| | parts of roads where Red Route controls do not apply | - |
| | new restriction | - |
| All times stated are inclusive | | |

| | | | | | | | |
|----------|---|--------|--|--|---|---------------|----------|
| Client: | | Title: | Sandwell Metropolitan Borough Council The A34 (Metropolitan Borough of Sandwell)(Red Route) Order 2020 TRO Plans - Sheet 2 of 11 | AECOM | Design: — | CAD: EGT | cm |
| Project: | A34 WALSALL TO BIRMINGHAM SPRINT BRT | | | The Colmore Building Colmore Circus Queensway Birmingham | Chk'd: PE | App'd: AC | |
| | | | | 01212621900 www.aecom.com | Date: 21/02/20 | Scale: 1:1000 | |
| | | | | | No. 60599248-ACM-2600-0002-DR-TR-001002 | | Rev: P01 |
| | | | | | | | A3 |

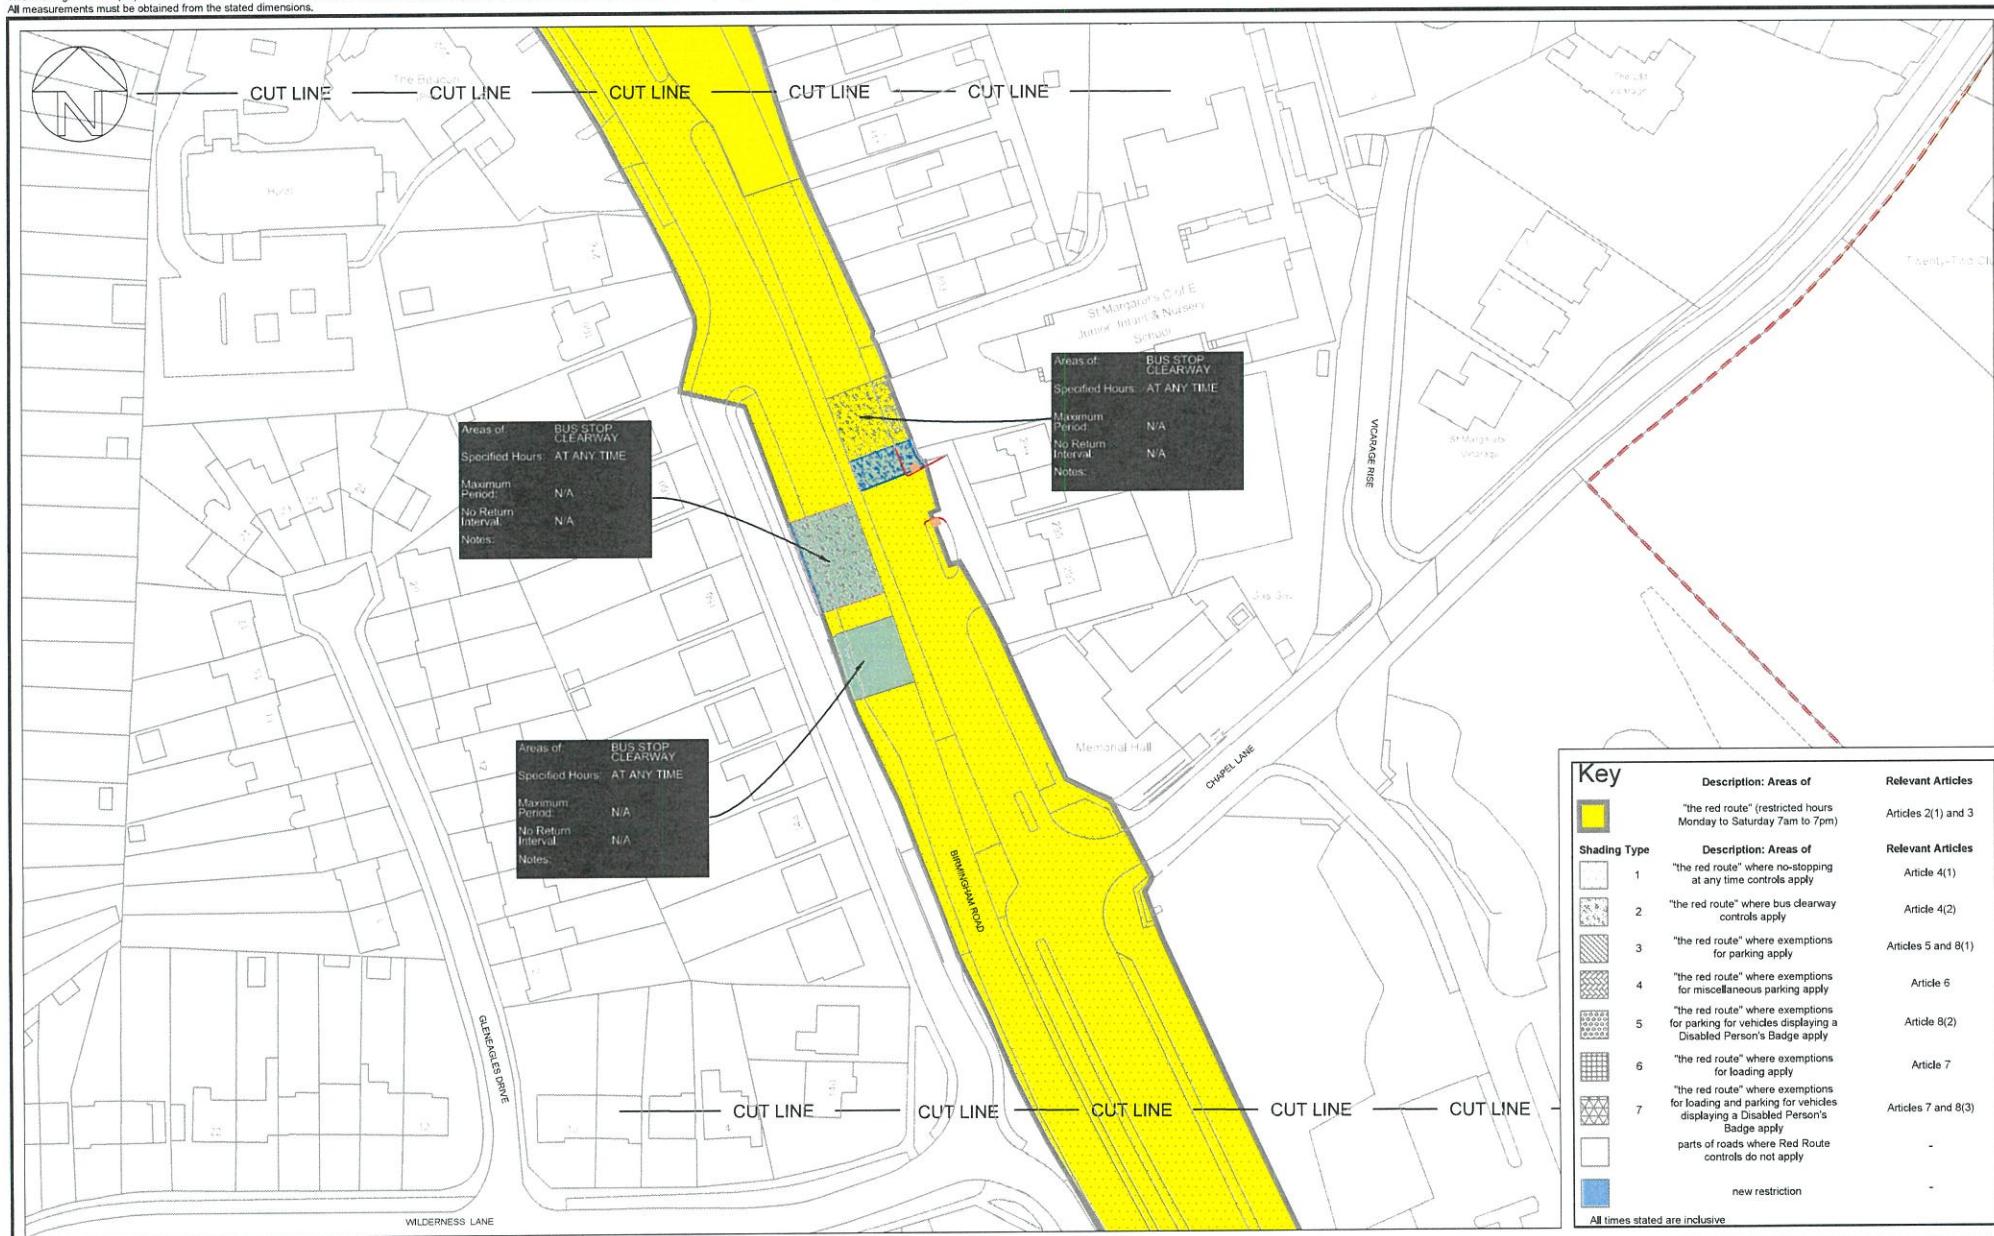

Client:  *MB*

Project: **A34 WALSALL TO BIRMINGHAM SPRINT BRT**

Title: **Sandwell Metropolitan Borough Council
The A34 (Metropolitan Borough of Sandwell)(Red Route) Order 2020
TRO Plans - Sheet 3 of 11**

AECOM
AECOM
The Colmore Building
Colmore Circus Queensway
Birmingham
01212621900
www.aecom.com

| | |
|--|---------------|
| Design: — | CAD: EGT |
| Chk'd: PE | App'd: AC |
| Date: 21/02/20 | Scale: 1:1000 |
| No. 60599248-ACM-2600-0002-DR-TR-001003 | |
| Rev: P01 | A3 |



Client: 

Project: **A34 WALSALL TO BIRMINGHAM SPRINT BRT**


Title: **Sandwell Metropolitan Borough Council
The A34 (Metropolitan Borough of Sandwell)(Red Route) Order 2020
TRO Plans - Sheet 4 of 11**




AECOM


AECOM
The Colmore Building
Colmore Circus Queensway
Birmingham

01212621900
www.aecom.com
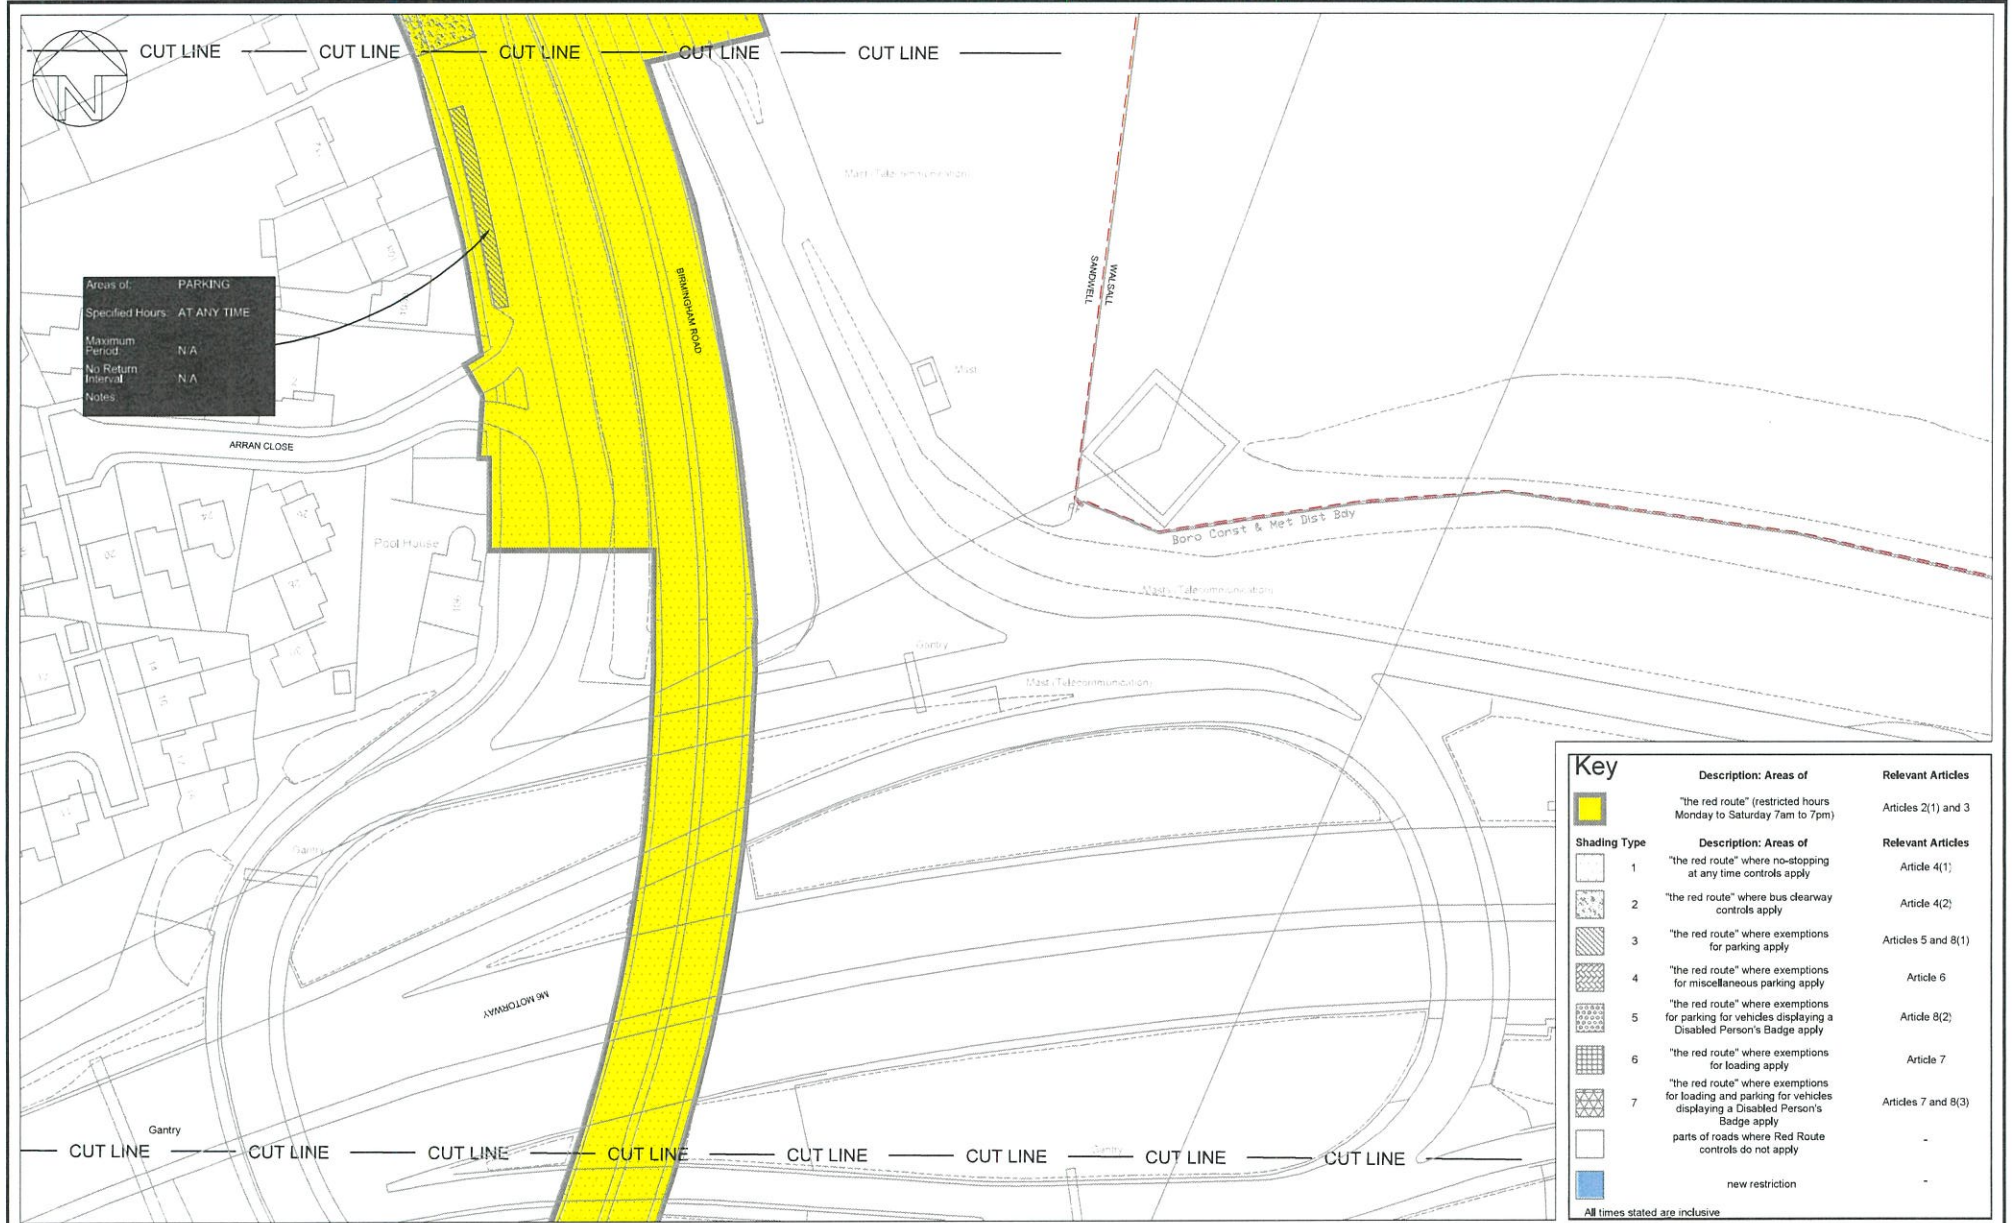
| | |
|--|---------------|
| Design: — | CAD: EGT |
| Chk'd: PE | App'd: AC |
| Date: 21/02/20 | Scale: 1:1000 |
| No. 60599248-ACM-2600-0002-DR-TR-001004 | |
| Rev: P01 | |



| | | | | | | | | | | | | | | | |
|----------|--|---|--|--------|--|--|--|---|--|---|--|---------------|--|----|--|
| Client: | |   | | Title: | | Sandwell Metropolitan Borough Council The A34 (Metropolitan Borough of Sandwell)(Red Route) Order 2020 TRO Plans - Sheet 5 of 11 | |  | | Design: — | | CAD: EGT | | cm | |
| Project: | | A34 WALSALL TO BIRMINGHAM SPRINT BRT | | | | | | AECOM The Colmore Building Colmore Circus Queensway Birmingham 01212621900 www.aecom.com | | Chk'd: PE | | App'd: AC | | | |
| | | | | | | | | | | Date: 21/02/20 | | Scale: 1:1000 | | | |
| | | | | | | | | | | No. 60599248-ACM-2600-0002-DR-TR-001005 | | | | | |

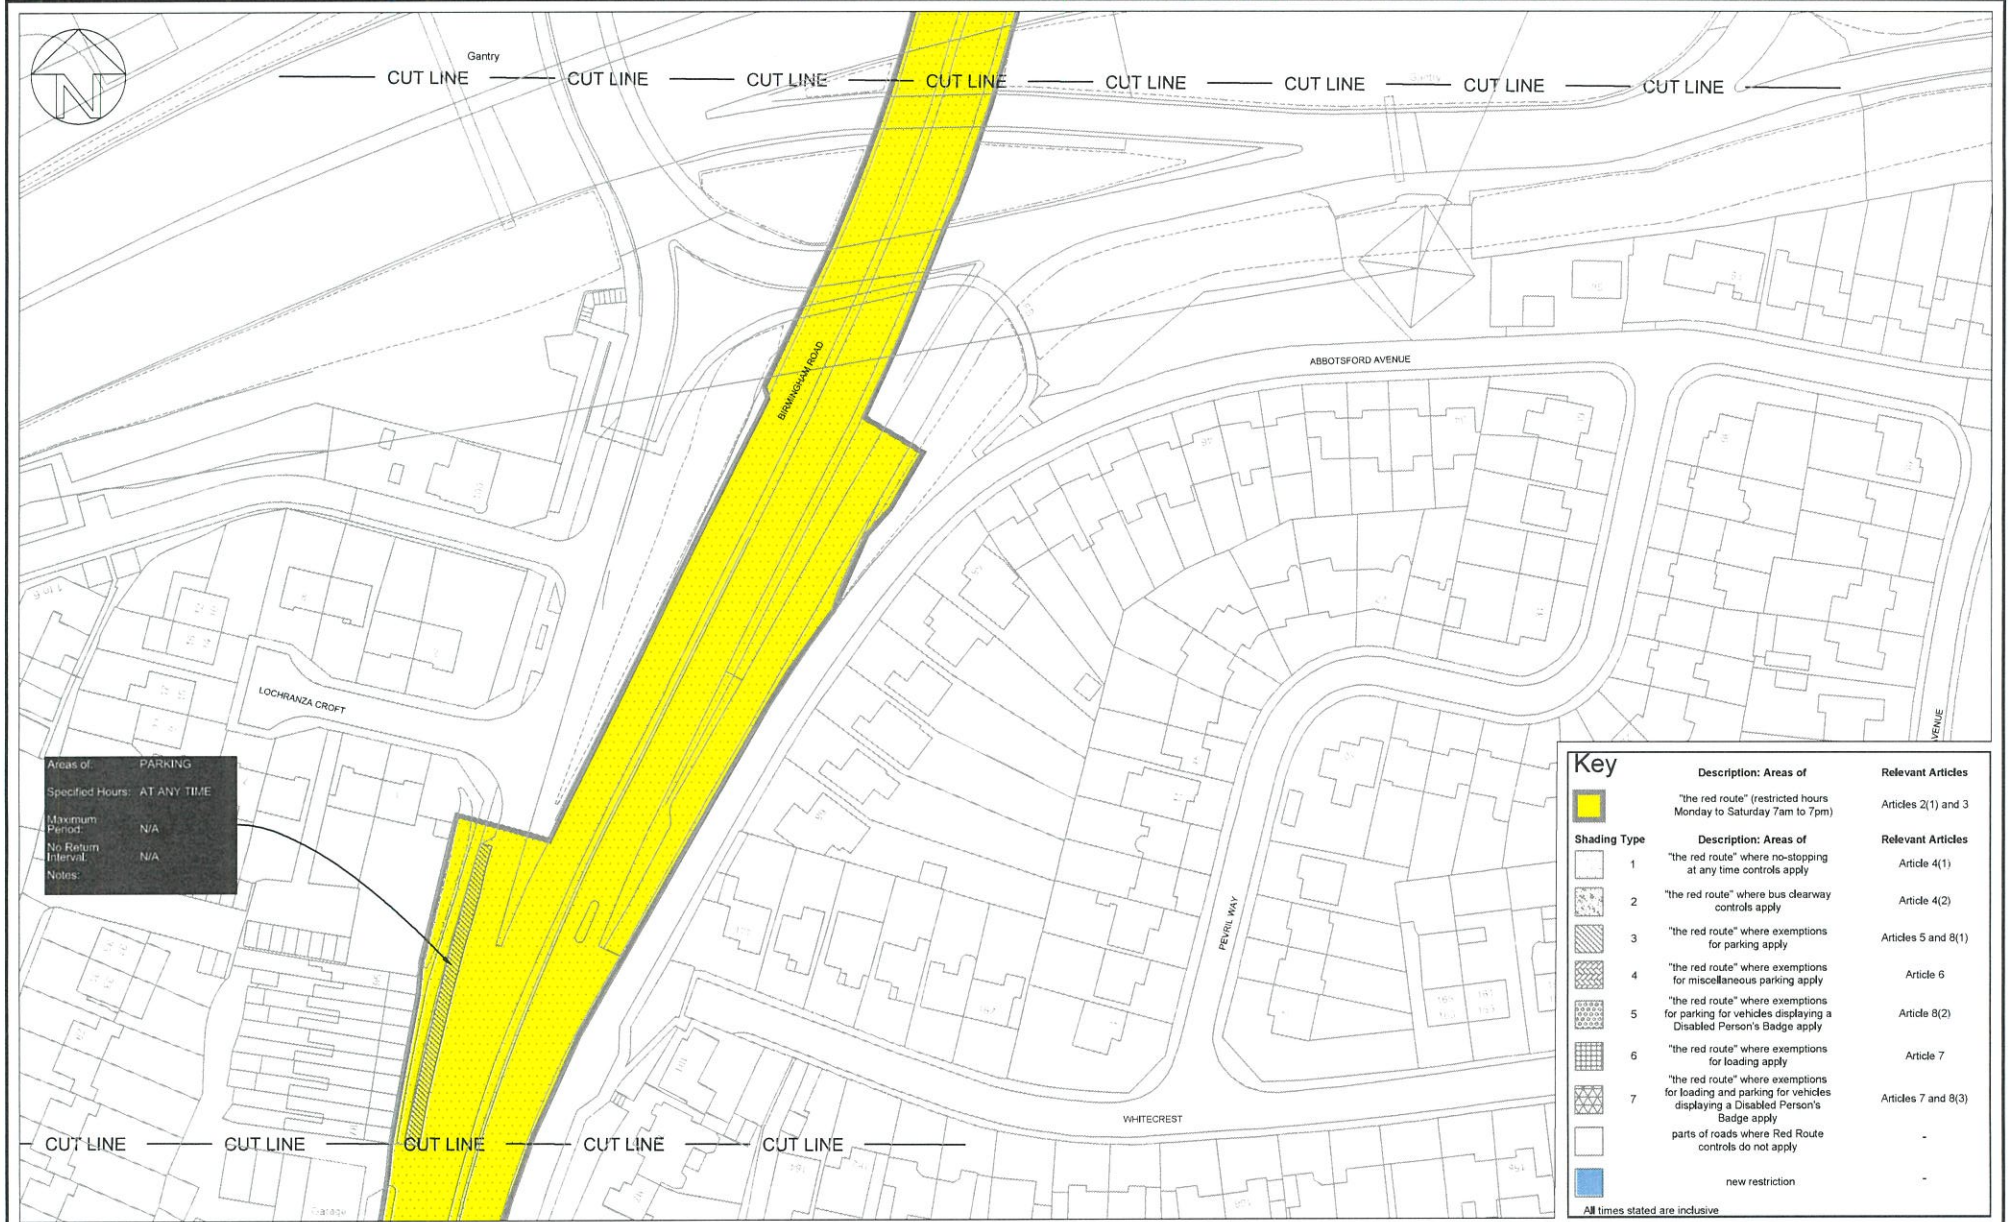

Areas of
Specified Hours: AT ANY TIME
Maximum
Period: N/A
No Return
Interval: N/A
Notes:

| Key | | |
|--------------------------------|--|---------------------|
| | Description: Areas of | Relevant Articles |
| | "the red route" (restricted hours Monday to Saturday 7am to 7pm) | Articles 2(1) and 3 |
| | Description: Areas of | Relevant Articles |
| 1 | "the red route" where no-stopping at any time controls apply | Article 4(1) |
| 2 | "the red route" where bus clearway controls apply | Article 4(2) |
| 3 | "the red route" where exemptions for parking apply | Articles 5 and 8(1) |
| 4 | "the red route" where exemptions for miscellaneous parking apply | Article 6 |
| 5 | "the red route" where exemptions for parking for vehicles displaying a Disabled Person's Badge apply | Article 8(2) |
| 6 | "the red route" where exemptions for loading apply | Article 7 |
| 7 | "the red route" where exemptions for loading and parking for vehicles displaying a Disabled Person's Badge apply | Articles 7 and 8(3) |
| | parts of roads where Red Route controls do not apply | - |
| | new restriction | - |
| All times stated are inclusive | | |


| | | | | | | | |
|---------------------------|--|--|--|--------------------------|--|---|--|
| Client: | | Title: | | Design: - | | CAD: EGT | |
| Project: | | Sandwell Metropolitan Borough Council | | The Colmore Building | | App'd: AC | |
| A34 WALSALL TO BIRMINGHAM | | The A34 (Metropolitan Borough of Sandwell)(Red Route) Order 2020 | | Colmore Circus Queensway | | Scale: 1:1000 | |
| SPRINT BRT | | TRO Plans - Sheet 6 of 11 | | Birmingham | | Date: 21/02/20 | |
| | | | | AECOM | | No. 60599248-ACM-2600-0002-DR-TR-001006 | |
| | | | | 01212621900 | | Rev: P01 | |
| | | | | www.aecom.com | | | |






| Key | | |
|--------------------------------|--|---------------------|
| | Description: Areas of | Relevant Articles |
| 1 | "the red route" (restricted hours Monday to Saturday 7am to 7pm) | Articles 2(1) and 3 |
| | Description: Areas of | Relevant Articles |
| 2 | "the red route" where no-stopping at any time controls apply | Article 4(1) |
| | "the red route" where bus clearway controls apply | Article 4(2) |
| | "the red route" where exemptions for parking apply | Articles 5 and 8(1) |
| | "the red route" where exemptions for miscellaneous parking apply | Article 6 |
| | "the red route" where exemptions for parking for vehicles displaying a Disabled Person's Badge apply | Article 8(2) |
| | "the red route" where exemptions for loading apply | Article 7 |
| | "the red route" where exemptions for loading and parking for vehicles displaying a Disabled Person's Badge apply | Articles 7 and 8(3) |
| | parts of roads where Red Route controls do not apply | - |
| | new restriction | - |
| All times stated are inclusive | | |


| | | | | | | | |
|--|--|---|--|---|--|---------------|----------|
| Client: | | Title: Sandwell Metropolitan Borough Council The A34 (Metropolitan Borough of Sandwell)(Red Route) Order 2020 TRO Plans - Sheet 7 of 11 | | Design: - | | CAD: EGT | |
| Project: A34 WALSALL TO BIRMINGHAM SPRINT BRT | | AECOM The Colmore Building Colmore Circus Queensway Birmingham 01212621900 www.aecom.com | | Chk'd: PE | | App'd: AC | |
| | | | | Date: 21/02/20 | | Scale: 1:1000 | |
| | | | | No. 60599248-ACM-2600-0002-DR-TR-001007 | | | Rev: P01 |

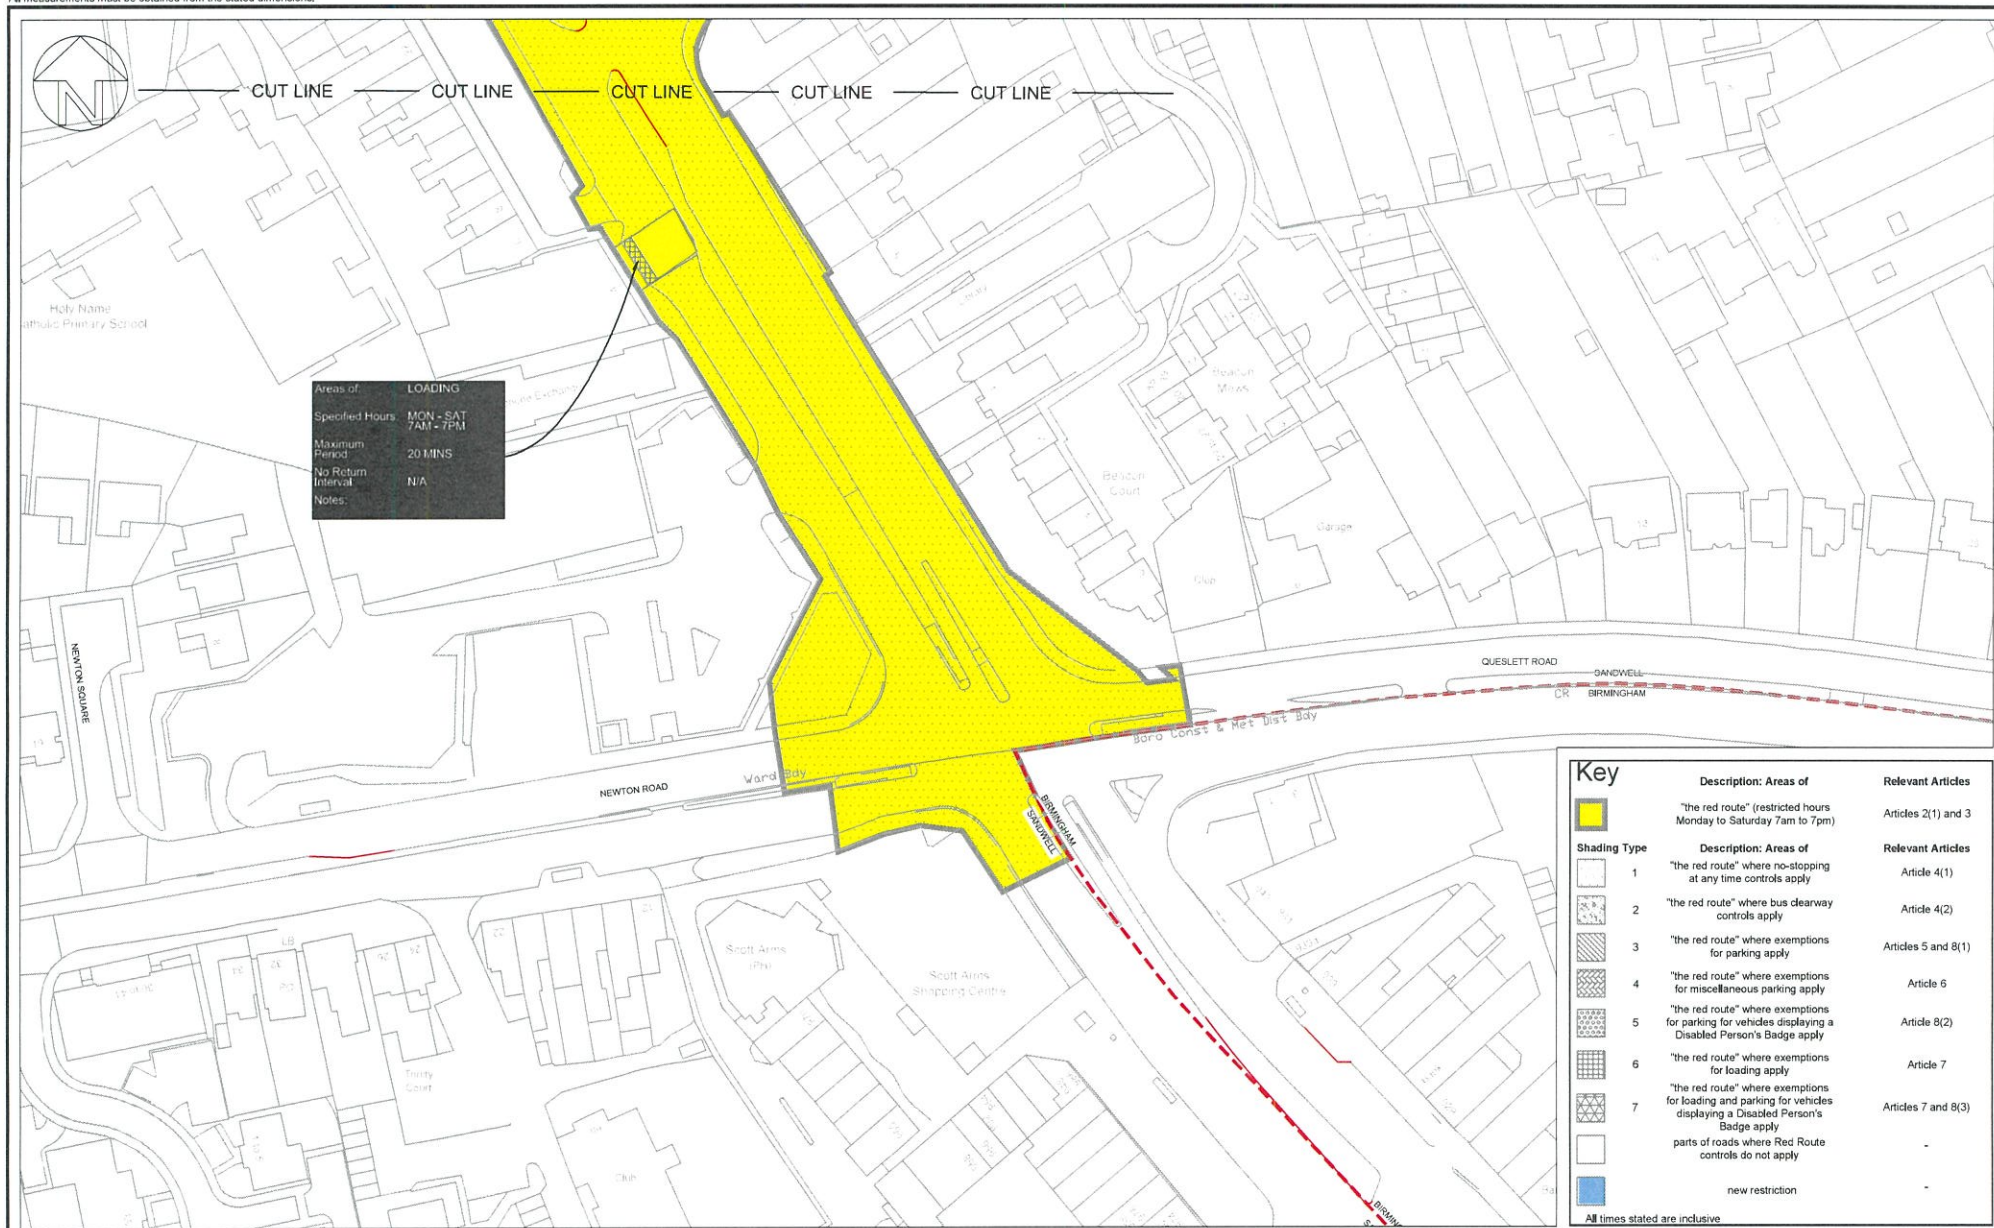



| Key | | |
|--------------------------------|--|---------------------------------------|
| | Description: Areas of "the red route" (restricted hours Monday to Saturday 7am to 7pm) | Relevant Articles Articles 2(1) and 3 |
| Shading Type | Description: Areas of | Relevant Articles |
| 1 | "the red route" where no-stopping at any time controls apply | Article 4(1) |
| 2 | "the red route" where bus clearway controls apply | Article 4(2) |
| 3 | "the red route" where exemptions for parking apply | Articles 5 and 8(1) |
| 4 | "the red route" where exemptions for miscellaneous parking apply | Article 6 |
| 5 | "the red route" where exemptions for parking for vehicles displaying a Disabled Person's Badge apply | Article 8(2) |
| 6 | "the red route" where exemptions for loading apply | Article 7 |
| 7 | "the red route" where exemptions for loading and parking for vehicles displaying a Disabled Person's Badge apply | Articles 7 and 8(3) |
| | parts of roads where Red Route controls do not apply | - |
| | new restriction | - |
| All times stated are inclusive | | |

| | | | | | | | | | | | | | |
|----------|--|---|--|--------|--|--|--|---|--|---|--|---------------|--|
| Client: | |   | | Title: | | Sandwell Metropolitan Borough Council The A34 (Metropolitan Borough of Sandwell)(Red Route) Order 2020 TRO Plans - Sheet 9 of 11 | |  | | Design: — | | CAD: EGT | |
| Project: | | A34 WALSALL TO BIRMINGHAM SPRINT BRT | | | | AECOM The Colmore Building Colmore Circus Queensway Birmingham | | 01212621900 www.aecom.com | | Chk'd: PE | | App'd: AC | |
| | | | | | | | | | | Date: 21/02/20 | | Scale: 1:1000 | |
| | | | | | | | | | | No. 60599248-ACM-2600-0002-DR-TR-001009 | | Rev: P01 | |

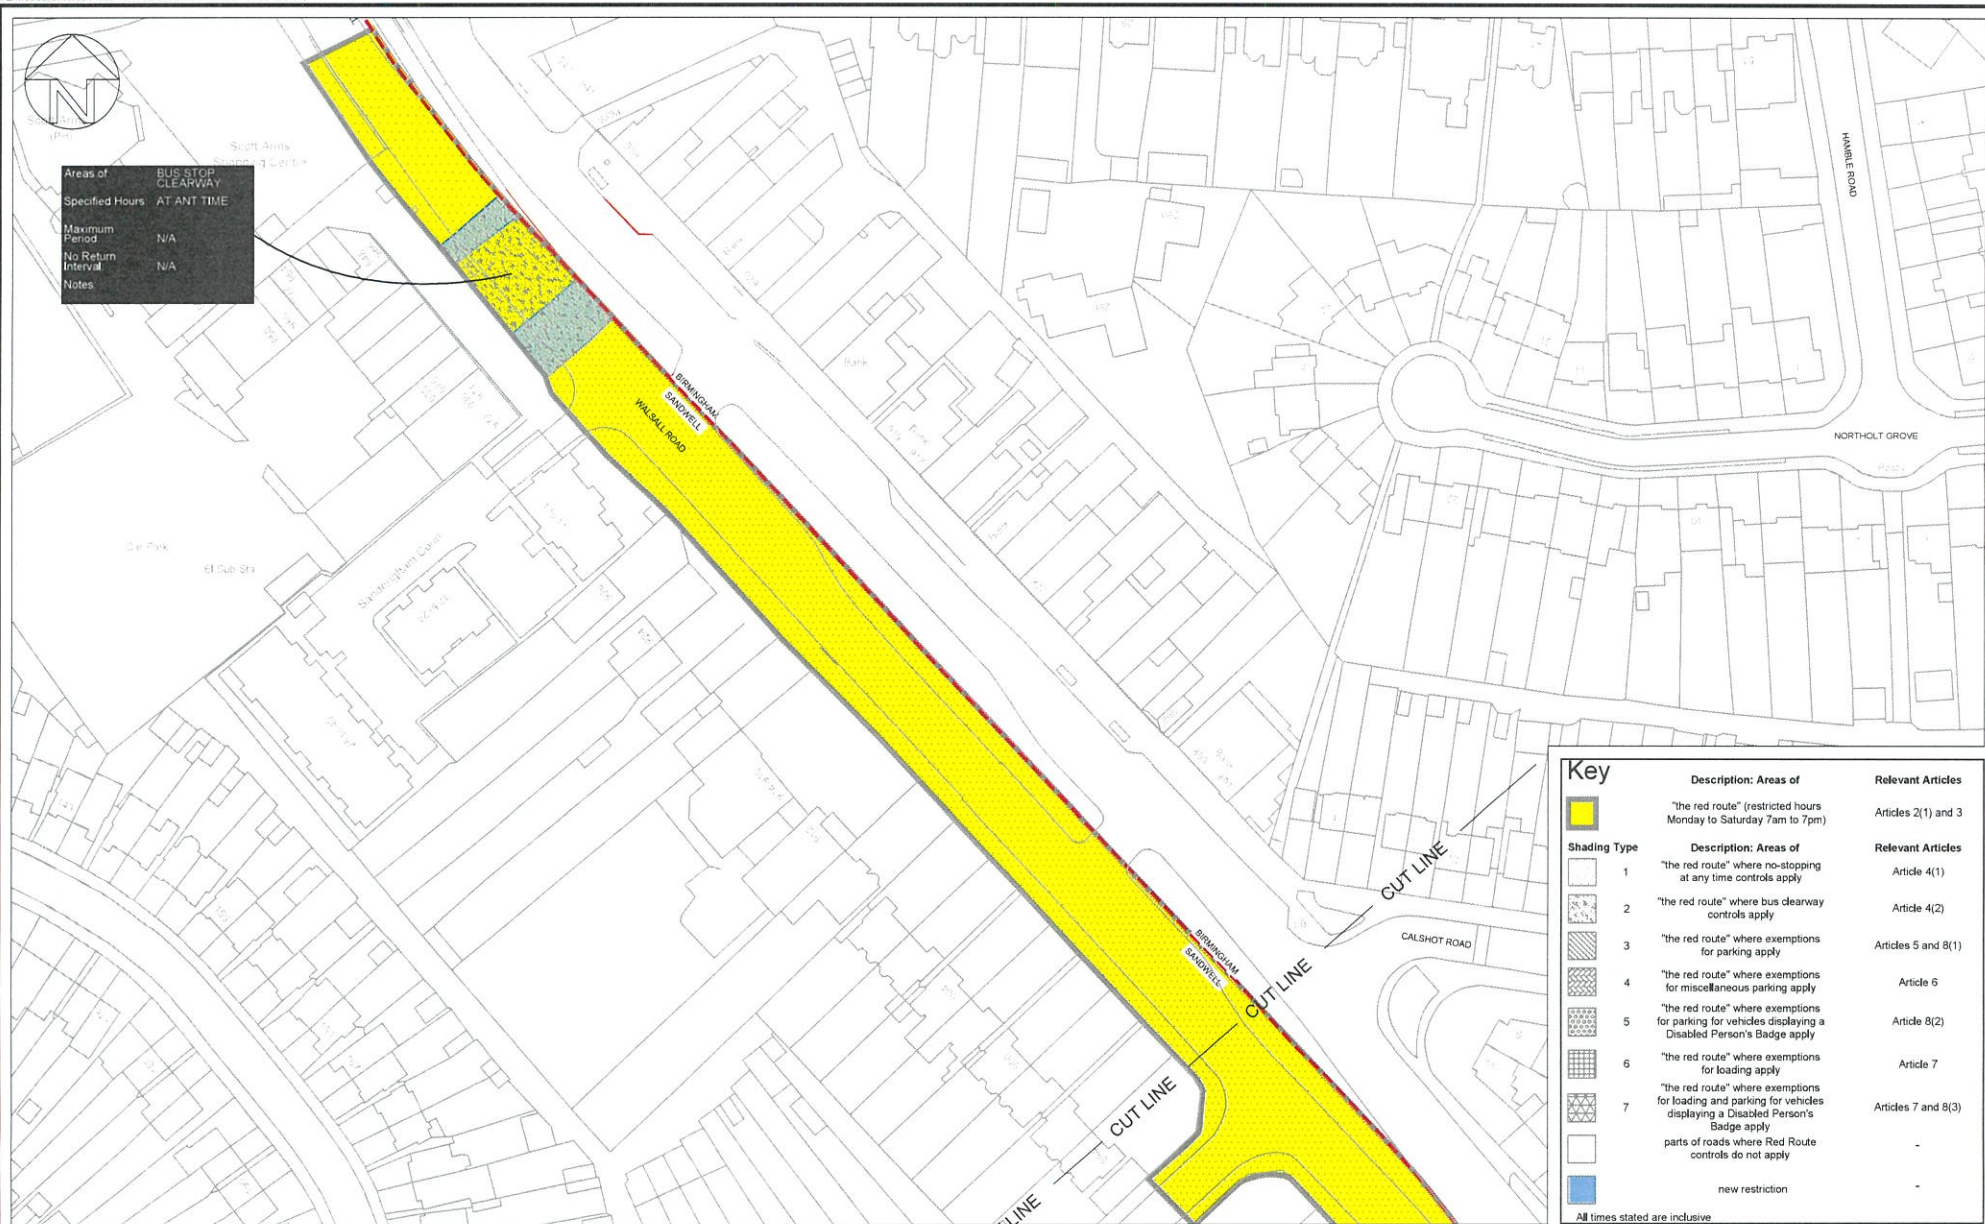


Client:  

Project: **A34 WALSALL TO BIRMINGHAM SPRINT BRT**

Title: **The Sandwell Metropolitan Borough Council
The A34 (Metropolitan Borough of Sandwell)
(Red Route) Order 2020
TRO Plans - Sheet 10 of 11**

AECOM
AECOM
The Colmore Building
Colmore Circus Queensway
Birmingham
01212621900
www.aecom.com

| | |
|--|---------------|
| Design: — | CAD: EGT |
| Chk'd: PE | App'd: AC |
| Date: 21/02/20 | Scale: 1:1000 |
| No. 60599248-ACM-2600-0002-DR-TR-001010 | |
| Rev: P01 | |

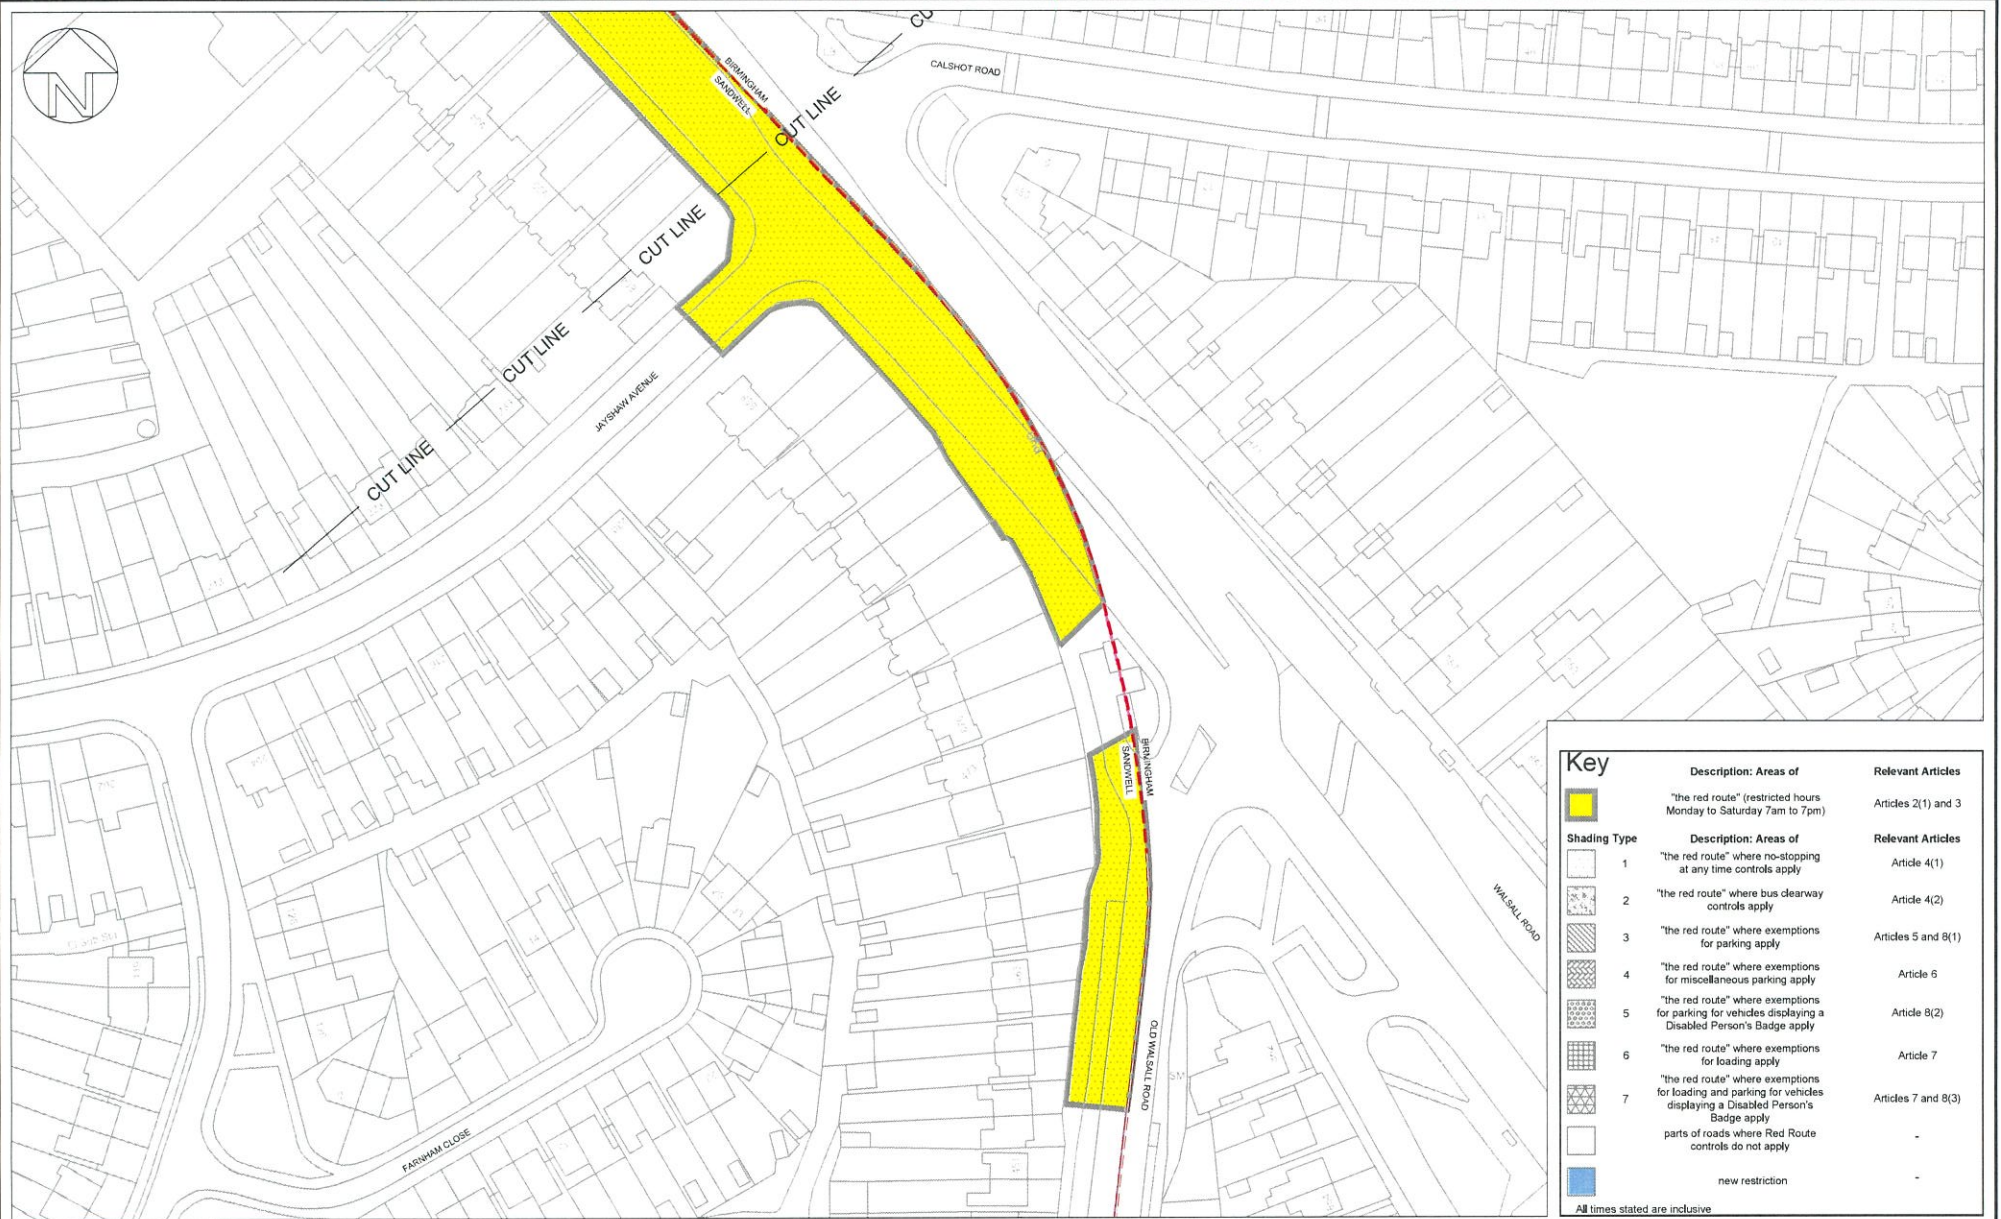

| Key | | |
|--------------------------------|--|---------------------------------------|
| | Description: Areas of "the red route" (restricted hours Monday to Saturday 7am to 7pm) | Relevant Articles Articles 2(1) and 3 |
| Shading Type | Description: Areas of | Relevant Articles |
| 1 | "the red route" where no-stopping at any time controls apply | Article 4(1) |
| 2 | "the red route" where bus clearway controls apply | Article 4(2) |
| 3 | "the red route" where exemptions for parking apply | Articles 5 and 8(1) |
| 4 | "the red route" where exemptions for miscellaneous parking apply | Article 6 |
| 5 | "the red route" where exemptions for parking for vehicles displaying a Disabled Person's Badge apply | Article 8(2) |
| 6 | "the red route" where exemptions for loading apply | Article 7 |
| 7 | "the red route" where exemptions for loading and parking for vehicles displaying a Disabled Person's Badge apply | Articles 7 and 8(3) |
| | parts of roads where Red Route controls do not apply | - |
| | new restriction | - |
| All times stated are inclusive | | |

Client:

Project: **A34 WALSALL TO BIRMINGHAM SPRINT BRT**

Title: **The Sandwell Metropolitan Borough Council
The A34 (Metropolitan Borough of Sandwell)
(Red Route) Order 2020
TRO Plans - Sheet 11 of 11**

AECOM
AECOM
The Colmore Building
Colmore Circus Queensway
Birmingham
01212621900
www.aecom.com

| | |
|--|---------------|
| Design: — | CAD: EGT |
| Chk'd: PE | App'd: AC |
| Date: 21/02/20 | Scale: 1:1000 |
| No. 60599248-ACM-2600-0002-DR-TR-001011 | |
| Rev: P01 | |