

**THE KENT COUNTY COUNCIL
(VARIOUS ROADS, DISTRICT OF SEVENOAKS)
(WAITING RESTRICTIONS AND STREET PARKING
PLACES) (CONSOLIDATION)
(AMENDMENT No.4) ORDER 2024**

ROAD TRAFFIC REGULATION ORDER ACT 1984

The KENT COUNTY COUNCIL, acting as the Local Authority and in exercise of its powers under Sections 1, 2, 3, 4, 5, 19, 32, 35, 36, 45, 46, 49, 51, 53, 124 and Part IV of Schedule 9 to the Road Traffic Regulation Act 1984, the Traffic Management Act 2004, and all other enabling powers, after consultation with the Chief Officer of Police in accordance with Part III of Schedule 9 to the Act, hereby make the following order:-

1. This Order shall come into operation on 21st day of March 2025 and may be cited as "The Kent County Council (Various Roads, District of Sevenoaks) (Waiting Restrictions and Street Parking Places) (Consolidation) (Amendment No.4) Order 2024" ('this Order')
2. The Interpretation Act 1978 shall apply to this Order as it applies for the interpretation of an Act of Parliament.
3. Without prejudice to the validity of anything done or to any liability incurred in respect of any act or omission before the coming into operation of this Order, "The Kent County Council (Various Roads, District of Sevenoaks) (Waiting Restrictions and Street Parking Places) (Consolidation) Order 2024" ('the Order of 2024') shall have effect as though:
 - (a) Schedule 2 to the Order of 2024 is amended by the replacement or issue of the following Map Tile:

CS26 revision 0 replaced by
DE28 revision 0 replaced by

CS26 revision 1
DE28 revision 1

GIVEN under the Common Seal of The Kent County Council

This 20th day of March 2025

THE COMMON SEAL OF THE
KENT COUNTY COUNCIL
was hereunto affixed
in the presence of: -



Authorised Signatory




P/20/03/2025/S/2277



MAP LEGEND

Order Types

 	Disabled Badge Holders Parking
	Entrance Markings (Mandatory)
	Limited Waiting
	Limited Waiting Area
	Loading Place
	No Loading
	No Loading At Any Time
	No Stopping
	No Waiting
	NW1 : No waiting Mon-Sat 8.30am-5.30pm
	NW2 : No waiting Mon-Sat 8.30am-6.30pm
	NW3 : No waiting Mon-Sat 8am-8.30pm
	NW4 : No waiting Mon-Sat 8am-6pm
	No Waiting At Any Time
	No Waiting HGVs
	HGV1 : No Waiting For Goods Vehicles Exceeding 2 Tonnes Mon-Sat 8am-6.30pm

Other Bay

Payment Parking Place

Pedestrian Zone (Static)

Permit Parking Area

Permit Parking Place

X1469 : Permit Holders Only (B1)

Prohibition of Verge Parking

Restricted Zone

Shared Use Parking Place

Taxi Rank

Voucher Parking

Non-Order Types

Access Marking

Advisory Bay

Advisory Disabled Bay

Box Junction

Bus Stand


Bus Stop

Keep Clear Entrance Marking (Advisory)

Pedestrian Crossing

Unrestricted Bay

THE KENT COUNTY COUNCIL ON-STREET WAITING RESTRICTIONS AND STREET PARKING PLACES MAP SCHEDULES

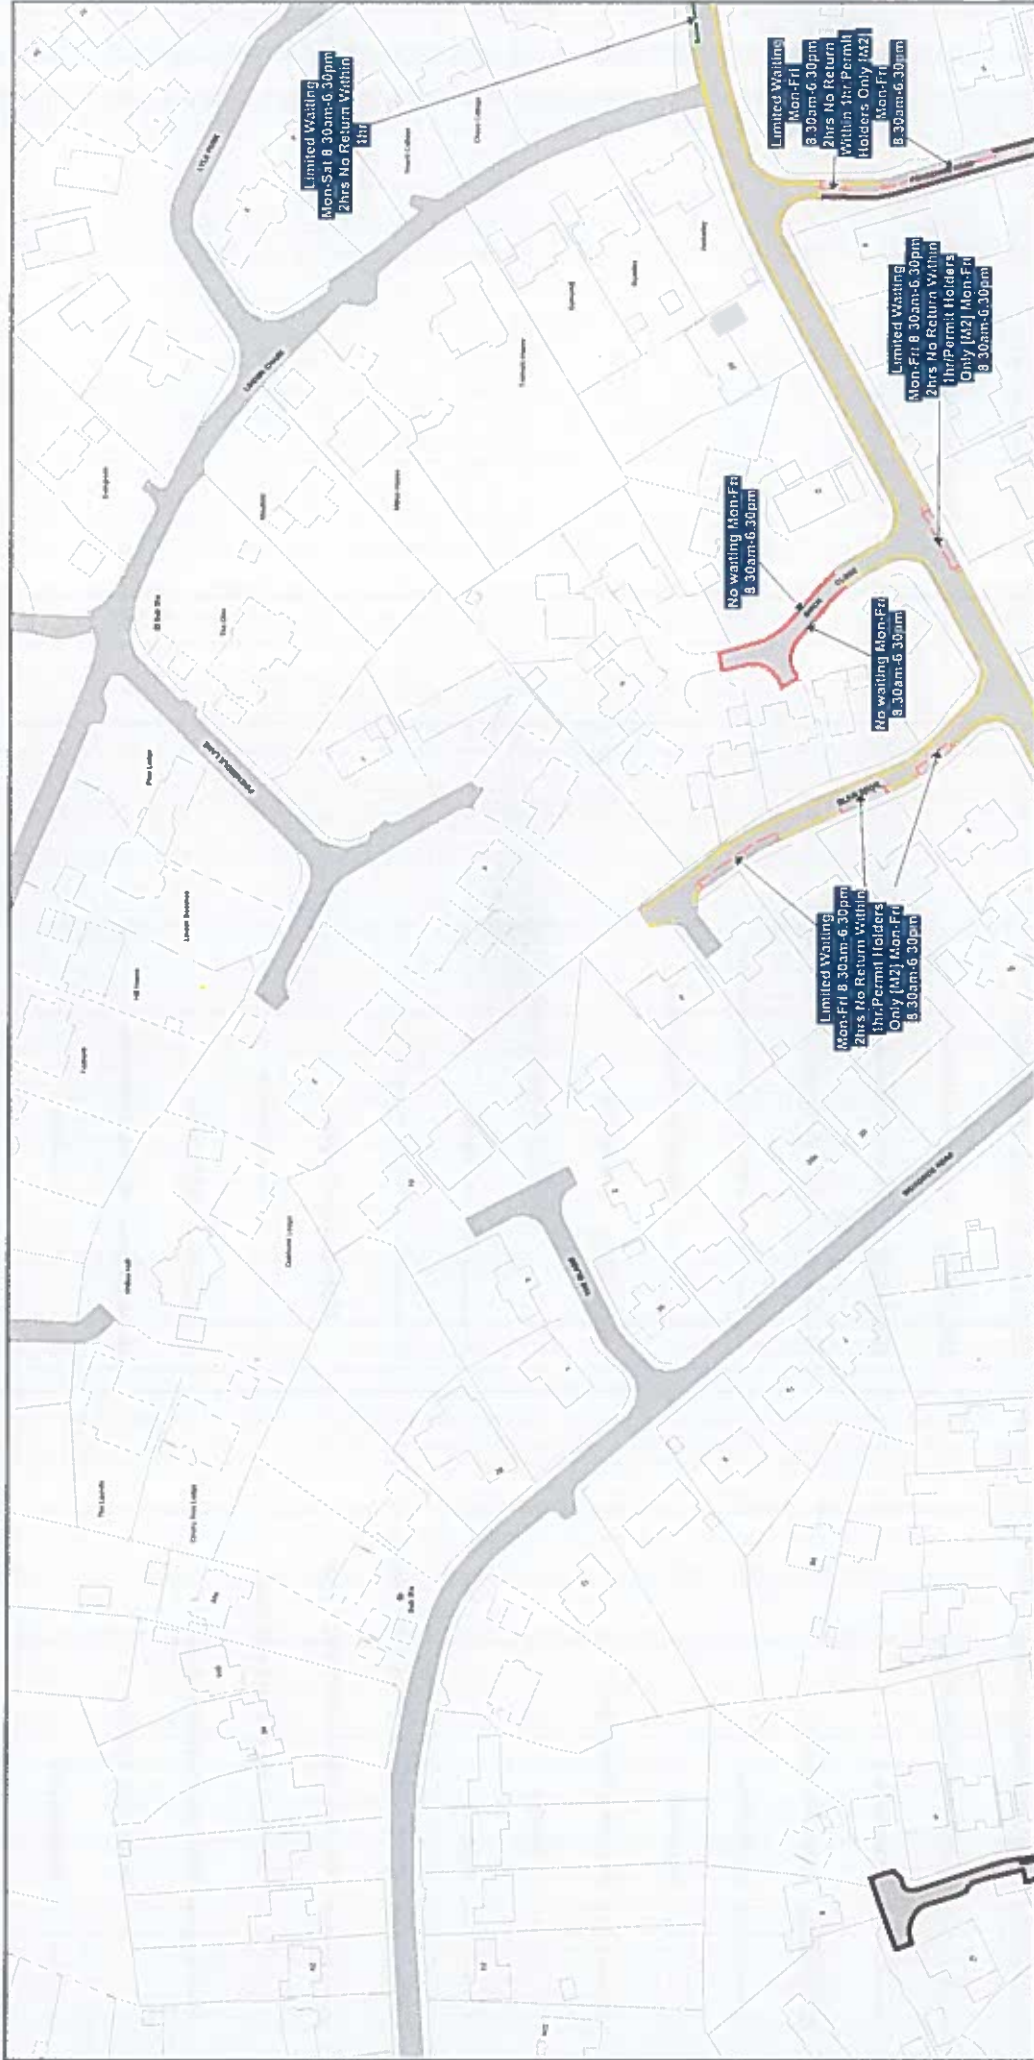

NOTE: SEE STATIC MAP SCHEDULE LEGEND FOR RESTRICTIONS DISPLAYED

SCALE - 1 : 1250 at A3 size

This map is reproduced from Ordnance Survey material with the permission of Ordnance Survey on behalf of the Controller of Her Majesty's Stationary Office © Crown Copyright. Unauthorised reproduction infringes Crown copyright and may lead to prosecution or civil proceedings. Kent County Council Licence No. 100019238 2025




Status: CONFIRMED


Tile Reference: Tile Ref: CS26

Sheet Revision Number: 1

Sheet Active From: 21/03/2025

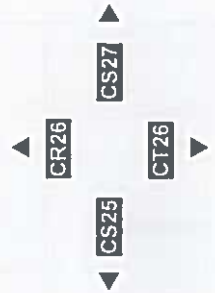

THE KENT COUNTY COUNCIL ON-STREET WAITING RESTRICTIONS AND STREET PARKING PLACES MAP SCHEDULES

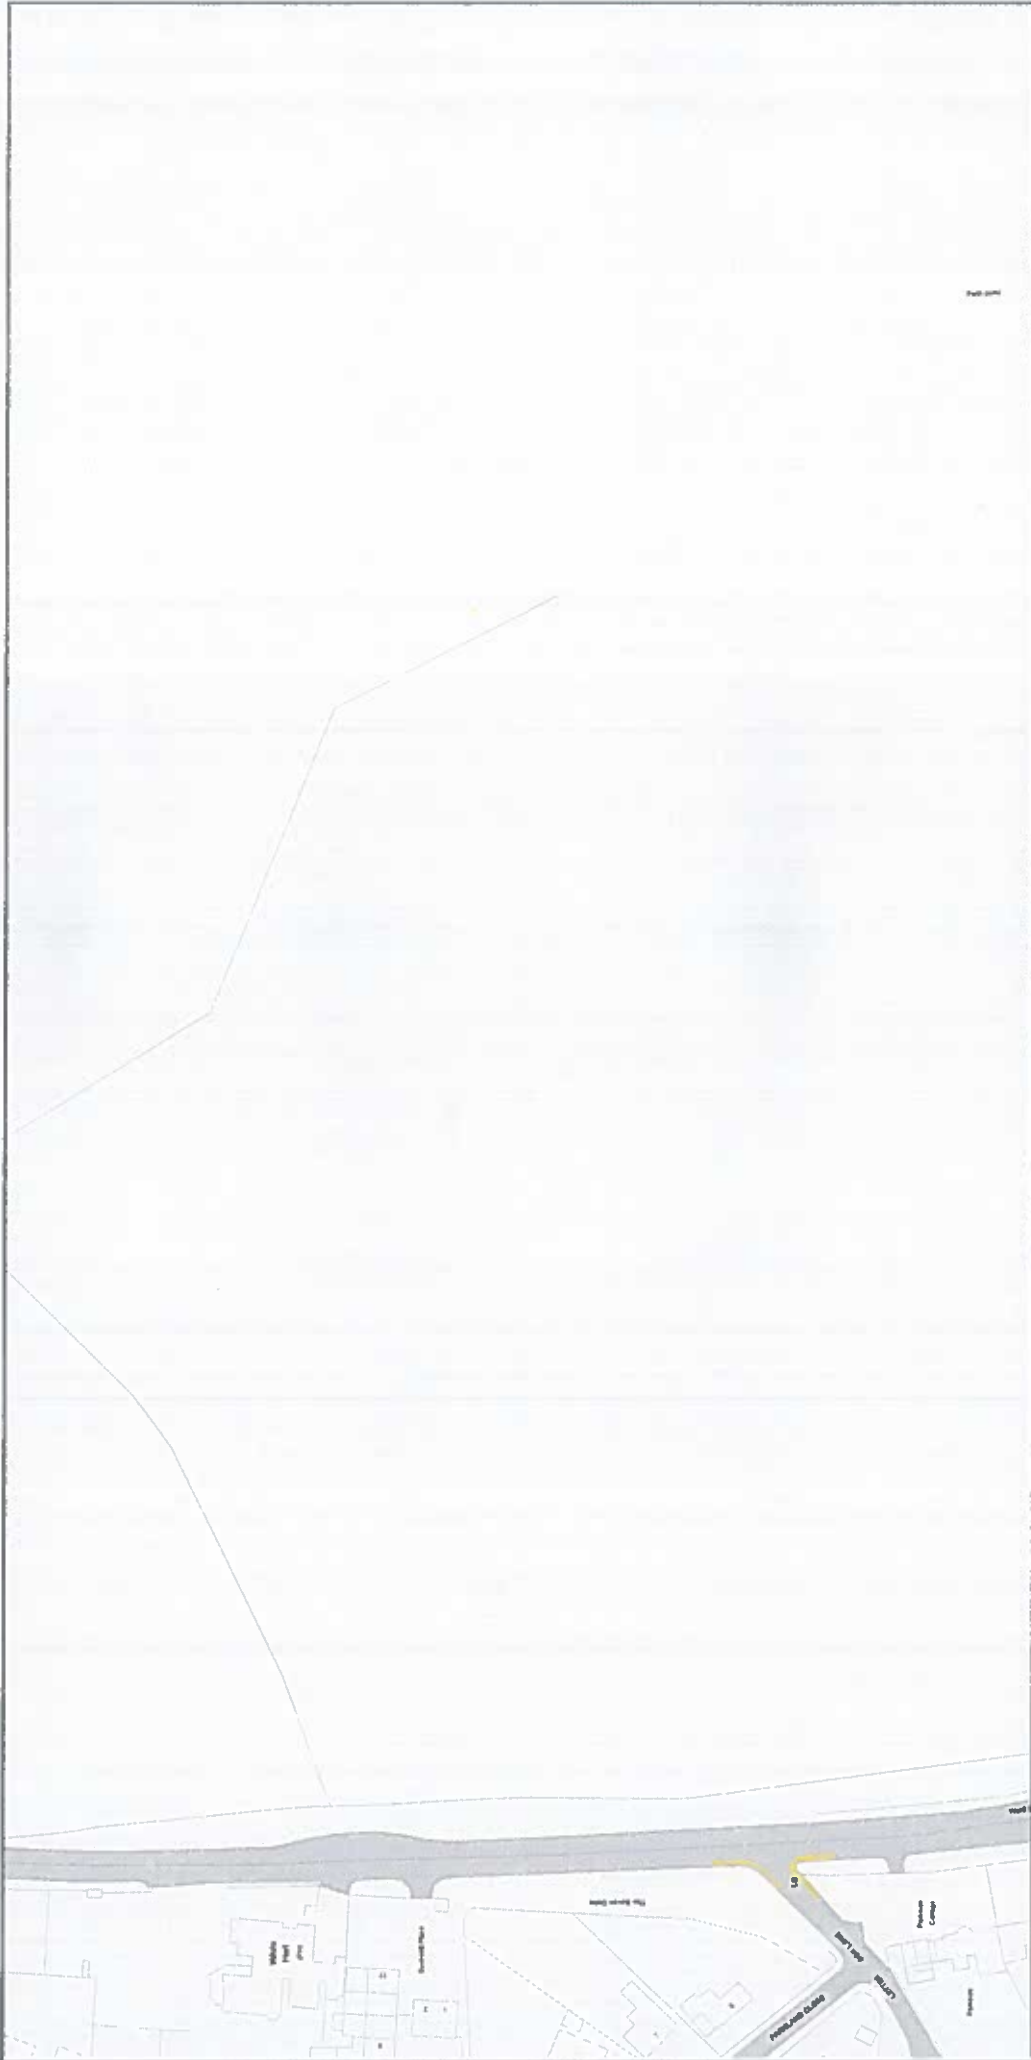

NOTE SEE STATIC MAP SCHEDULE LEGEND FOR RESTRICTIONS DISPLAYED

SCALE - 1 : 1250 at A3 size
This map is reproduced from
Ordnance Survey material with the
permission of Ordnance Survey on
behalf of the Controller of Her
Majesty's Stationery Office © Crown
Copyright. Unauthorised
reproduction infringes Crown
copyright and may lead to
prosecution or civil proceedings.
Kent County Council
Licence No. 100019238 2025



Status: CONFIRMED

Tile Reference: Tile Ref: DE28

Sheet Revision Number: 1

Sheet Active From: 21/03/2025