

**THE SHROPSHIRE COUNCIL
(PROHIBITION AND RESTRICTION OF WAITING AND PARKING PLACES)
(CONSOLIDATION) ORDER 2009 (EAST CASTLE STREET, BRIDGNORTH)
(AMENDMENT) ORDER 2012**

The Shropshire Council in exercise of its powers under Sections 1, 2, 4, 5, 32, 35, 45, 46 and 49 and Parts IV of Schedule 9 and having regard to Section 122 of the Road Traffic Regulation Act 1984 (the Act of 1984) as amended and of all other enabling powers, and after consultation with the Chief Officer of Police in accordance with Part III of Schedule 9 to the Act of 1984, hereby makes the following Order.

1. This order shall come into operation on 25 May 2012 and may be cited as The Shropshire Council (Prohibition and Restriction of Waiting and Parking Places) (Consolidation) Order 2009 (East Castle Street, Bridgnorth) (Amendment) Order 2012.

2. The Shropshire Council (Prohibition and Restriction of Waiting and Parking Places) (Consolidation) Order 2009 is hereby amended to incorporate the following changes:
 - a) The following side of road will be deleted from Schedule 1.01 (No Waiting At Any Time) and added to Schedule 4.06 (Limited Waiting 40mins Parking Places between 8am – 6pm No return within 1 hours, with Exemption for Permit Holders)

East Castle Street (east side) – From a point 39m south of its junction with Postern Gate for a distance of 9 metres in a southerly direction.

 - b) The following side of road in Schedule 4.06 (Limited Waiting 40mins Parking Places between 8am – 6pm No return within 1 hours, with Exemption for Permit Holders):

East Castle Street (East side)- From a point 48m south of its junction with Postern Gate for a distance of 140 metres in a southerly direction.

will be amended to read:


East Castle Street (East side)- From a point **39m** south of its junction with Postern Gate for a distance of 140 metres in a southerly direction.

3. The prohibitions and restrictions imposed by this Order shall be in addition to and not in derogation from any restriction or requirement imposed by any regulation made or having effect as if made under the Act or by or under any other enactment.

THE COMMON SEAL of THE)
SHROPSHIRE COUNCIL was)
affixed hereto the 23rd day of)
May 2012 in the presence of:)

LS

T W Collard
Legal Services Manager - People

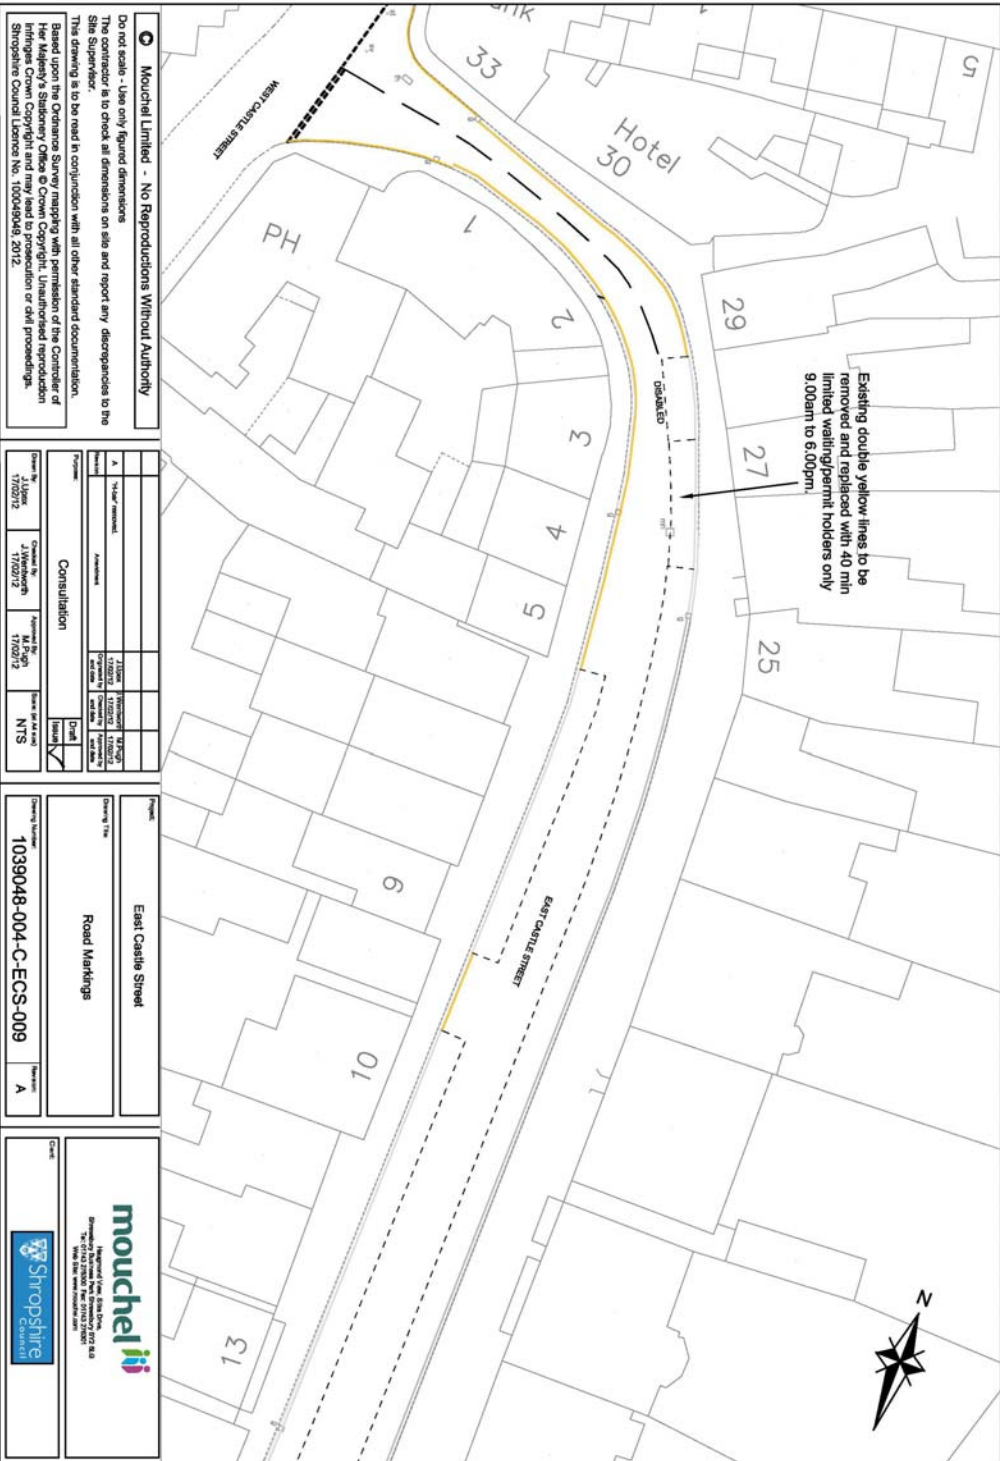

© Mouchel Limited - No Reproductions Without Authority

Do not scale - Use only figured dimensions
 The contractor is to check all dimensions on site and report any discrepancies to the Site Supervisor.

This drawing is to be read in conjunction with all other standard documentation.

Based upon the Ordnance Survey map with permission of the Controller of Her Majesty's Stationery Office © Crown Copyright. Unauthorised reproduction infringes Crown Copyright and may lead to prosecution or civil proceedings. Shropshire Council License No. 100049046, 2012.

Consultation		Date of A & A	
Drawn By	Checked By	Approved By	Final
17/02/12	17/02/12	17/02/12	<input checked="" type="checkbox"/>
17/02/12	17/02/12	17/02/12	<input type="checkbox"/>
17/02/12	17/02/12	17/02/12	<input type="checkbox"/>

Project: East Castle Street

Drawing Title: Road Markings

Drawing Number: 1039048-004-C-ECS-009

Sheet: A

mouchel group

Regional Team East Cheshire & Staff
 Shropshire Council
 100049046

Shropshire Council