

**THE SHROPSHIRE COUNCIL
(PROHIBITION AND RESTRICTION OF WAITING AND PARKING PLACES)
(CONSOLIDATION) ORDER 2009 (UPPER BROOK STREET, OSWESTRY)
(AMENDMENT) ORDER 2012**

The Shropshire Council in exercise of its powers under Sections 1, 2, 4, 5, 32, 35, 45, 46 and 49 and Parts IV of Schedule 9 and having regard to Section 122 of the Road Traffic Regulation Act 1984 (the Act of 1984) as amended and of all other enabling powers, and after consultation with the Chief Officer of Police in accordance with Part III of Schedule 9 to the Act of 1984, hereby makes the following Order.

1. This order shall come into operation on 6 June 2012 and may be cited as The Shropshire Council (Prohibition and Restriction of Waiting and Parking Places) (Consolidation) Order 2009 (Upper Brook Street, Oswestry) (Amendment) Order 2012.
2. The Shropshire Council (Prohibition and Restriction of Waiting and Parking Places) (Consolidation) Order 2009 is hereby amended to incorporate the following changes:

Schedule 1.10 (No Waiting Mon – Fri, 8am – 6pm) is hereby amended by the deletion of the following side of road:

Oswald Place: Between its junction with Upper Brook Street and its junction with Oswald's Well Lane

Schedule 1.13 (No Waiting Mon – Sat, 8am – 6pm) is hereby amended by the deletion of the following sides of road:

Upper Brook Street (south side): Between a point 88.2 metres and 133.7 metres west of its junction with Upper Church Street

Upper Brook Street (north side): Between a point 15.0 metres and 43.0 metres west of its junction with Welsh Walls

Schedule 1.01 (No Waiting at Any Time) is hereby amended by the addition of the following sides of roads:

Beresford Gardens (north-east side): From its junction with Upper Brook Street for a distance of 9 metres in a southerly direction

Beresford Gardens (south-west side): From its junction with Upper Brook Street for a distance of 9 metres in a southerly direction

Oswald Place (north-east side): From its junction with Upper Brook Street for a distance of 38 metres in a north-westerly direction

Oswald Place (south-west side): From its junction with Upper Brook Street for a distance of 38 metres in a north-westerly direction

Upper Brook Street (north side): From the property boundary of No.9/No.11 Upper Brook Street for a distance of 37 metres in a north-easterly direction

Upper Brook Street (south side): From a point 9 metres south-west of its junction with Beresford Gardens to a point 18 metres north-east of that junction.

Schedule 1.10 (No Waiting Mon – Fri, 8am – 6pm) is hereby amended by the addition of the following sides of road:

Oswald Place (north side): From a point 38 metres north of its junction with Upper Brook Street to its junction with Oswald's Well Lane.
Oswald Place (south side): From a point 38 metres north of its junction with Upper Brook Street to its junction with Oswald's Well Lane.

Schedule 1.13 (No Waiting Mon – Sat, 8am – 6pm) is hereby amended by the addition of the following side of road:


Upper Brook Street (south side): From a point 18 metres north-east of its junction with Beresford Gardens for a distance of 43 metres in a north-easterly direction

3. The prohibitions and restrictions imposed by this Order shall be in addition to and not in derogation from any restriction or requirement imposed by any regulation made or having effect as if made under the Act or by or under any other enactment.

THE COMMON SEAL of THE)
SHROPSHIRE COUNCIL was)
affixed hereto the 1st day of)
June 2012 in the presence of:)

LS

T W Collard
Legal Services Manager - People

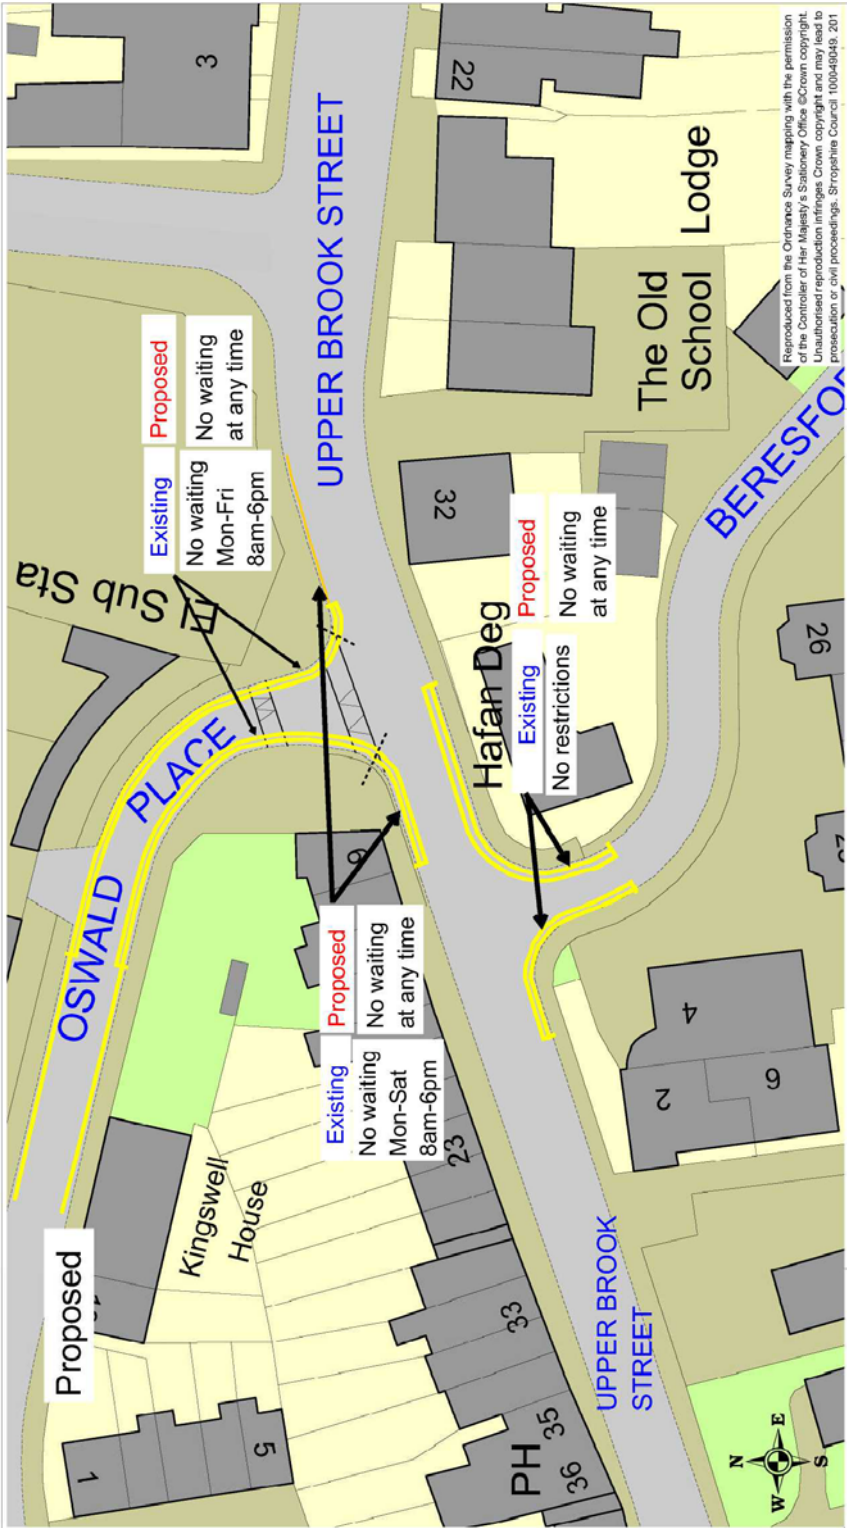

Oswestry No.06
UPPER BROOK STREET
Proposed Double Yellow Lines

SCALE: 1:500
DATE: March 2012
DRAWING NO: CPE/21/406/B
DRAWN BY: PJD