

**THE SHROPSHIRE COUNCIL  
(PROHIBITION AND RESTRICTION OF WAITING AND PARKING PLACES)  
(CONSOLIDATION) ORDER 2009 (BRIDGE ROAD AND THE MINES, BENTHALL)  
(AMENDMENT) ORDER 2012**

The Shropshire Council in exercise of its powers under Sections 1, 2, 4, 5, 32, 35, 45, 46 and 49 and Parts IV of Schedule 9 and having regard to Section 122 of the Road Traffic Regulation Act 1984 (the Act of 1984) as amended and of all other enabling powers, and after consultation with the Chief Officer of Police in accordance with Part III of Schedule 9 to the Act of 1984, hereby makes the following Order.

1. This order shall come into operation on 21 September 2012 and may be cited as The Shropshire Council (Prohibition and Restriction of Waiting and Parking Places) (Consolidation) Order 2009 (Bridge Road and The Mines, Benthall) (Amendment) Order 2012.
2. The Shropshire Council (Prohibition and Restriction of Waiting and Parking Places) (Consolidation) Order 2009 is hereby amended to incorporate the following changes:

No Waiting At Any Time restrictions are placed on:

Bridge Road (west side)

From its junction with The Mines to a point 39m north of that junction.

Bridge Road (east side)

From the property boundary of No. 6 and Fernleigh in a southerly direction to a point 20m north of the southernmost building line of No. 12.


The Mines (east side)

From its junction with Bridge Road to a point 11m north of this junction, terminating at the start of the layby area.

3. The prohibitions and restrictions imposed by this Order shall be in addition to and not in derogation from any restriction or requirement imposed by any regulation made or having effect as if made under the Act or by or under any other enactment.

THE COMMON SEAL of THE	)
SHROPSHIRE COUNCIL was	)
affixed hereto the 18 <sup>th</sup> day of	)
September 2012 in the presence of:	)

# LocalView A4 Portrait Plot

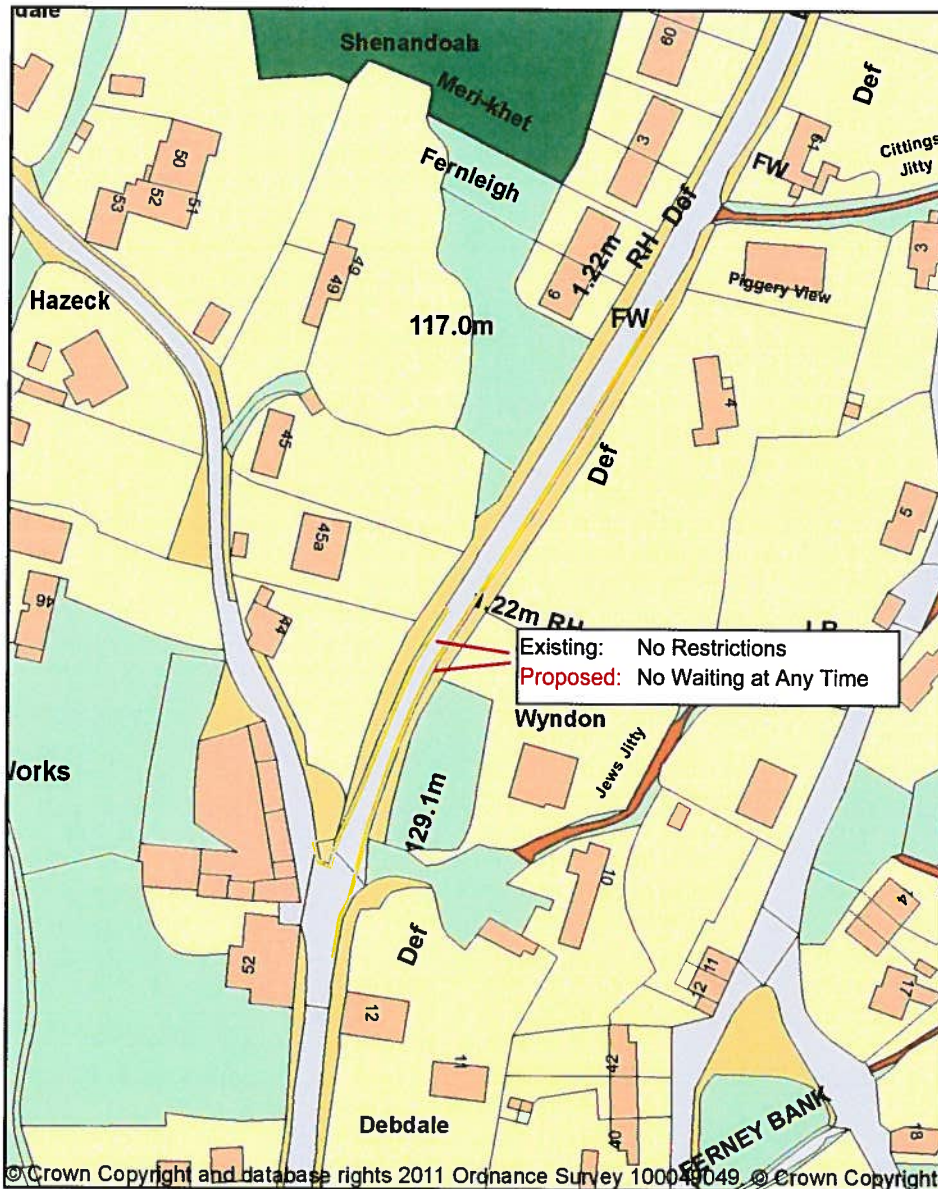

Scale: 1:900  
Date: 05/09/2011  
Drawn By: SD  
Drawing No: BN/2011/02 Revision A

## Benthall

Bridge Road at the Junction with The Mines

Proposed No Waiting at Any Time  
Restriction