

**THE SHROPSHIRE COUNCIL
(PROHIBITION AND RESTRICTION OF WAITING AND PARKING PLACES)
(CONSOLIDATION) ORDER 2009 (VARIOUS ROADS, ST MARTIN'S)
(AMENDMENT) ORDER 2013**

The Shropshire Council in exercise of its powers under Sections 1, 2, 4, 5, 32, 35, 45, 46 and 49 and Parts IV of Schedule 9 and having regard to Section 122 of the Road Traffic Regulation Act 1984 (the Act of 1984) as amended and of all other enabling powers, and after consultation with the Chief Officer of Police in accordance with Part III of Schedule 9 to the Act of 1984, hereby makes the following Order.

1. This order shall come into operation on 27 March 2013 and may be cited as The Shropshire Council (Prohibition and Restriction of Waiting and Parking Places) (Consolidation) Order 2009 (Various Roads, St Martin's) (Amendment) Order 2013.
2. The Shropshire Council (Prohibition and Restriction of Waiting and Parking Places) (Consolidation) Order 2009 is hereby amended to incorporate the following changes:


The addition of the No Waiting At Any Time restrictions set out below:

B5069 Overton Road (both sides)	From a point 29 metres north-east of the northern tangent point with junction of the access road leading to Stan's Supermarket for a distance of 38 metres in a north-easterly direction
Green Lane (both sides)	From the junction with the B5068 Ellesmere Road for a distance of 5 metres in a southerly direction
B5068 Ellesmere Road (both sides)	From the junction with Green Lane for a distance of 42 metres in an easterly direction

3. The prohibitions and restrictions imposed by this Order shall be in addition to and not in derogation from any restriction or requirement imposed by any regulation made or having effect as if made under the Act or by or under any other enactment.

THE COMMON SEAL of THE SHROPSHIRE COUNCIL was affixed hereto the 20th day of March 2013 in the presence of:)))) LS

T W Collard
Legal Services Manager

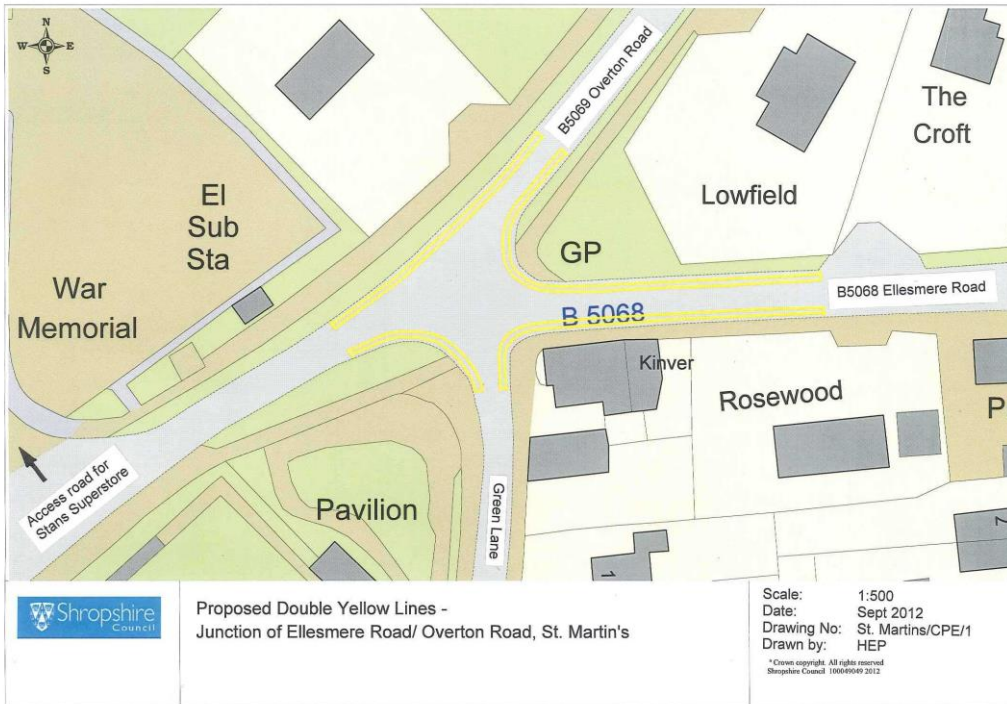

Proposed Double Yellow Lines -
 Junction of Ellesmere Road/ Overton Road, St. Martin's

Scale: 1:500
 Date: Sept 2012
 Drawing No: St. Martins/CPE/1
 Drawn by: HEP
* Crown copyright. All rights reserved
 Shropshire Council 100049049 2012