

**THE SHROPSHIRE COUNCIL
(PROHIBITION AND RESTRICTION OF WAITING AND PARKING PLACES)
(CONSOLIDATION) ORDER 2009 (SMITHFIELD ROAD, OSWESTRY)
(AMENDMENT) ORDER 2013**


The Shropshire Council in exercise of its powers under Sections 1, 2, 4, 5, 32, 35, 45, 46 and 49 and Parts IV of Schedule 9 and having regard to Section 122 of the Road Traffic Regulation Act 1984 (the Act of 1984) as amended and of all other enabling powers, and after consultation with the Chief Officer of Police in accordance with Part III of Schedule 9 to the Act of 1984, hereby makes the following Order.

1. This order shall come into operation on 27 December 2013 and may be cited as The Shropshire Council (Prohibition and Restriction of Waiting and Parking Places) (Consolidation) Order 2009 (Smithfield Road, Oswestry) (Amendment) Order 2013.
2. The following sides of road are hereby moved from Schedule 1.01 (No Waiting At Any Time) to Schedule X46 (No Waiting At Any Time/No Loading Mon-Sun 8:30am-6:30pm) of The Shropshire Council (Prohibition and Restriction of Waiting and Parking Places) (Consolidation) Order 2009:

| | |
|---------------------------------|--|
| Smithfield Road (both sides) | Between its junction with English Walls and its junction with Roft Street |
|---------------------------------|--|
3. The prohibitions and restrictions imposed by this Order shall be in addition to and not in derogation from any restriction or requirement imposed by any regulation made or having effect as if made under the Act or by or under any other enactment.

| | | |
|--|---|----|
| THE COMMON SEAL of THE |) | |
| SHROPSHIRE COUNCIL was |) | LS |
| affixed hereto the 18 th day of |) | |
| December 2013 in the presence of: |) | |

H W Powell
Legal Services Manager

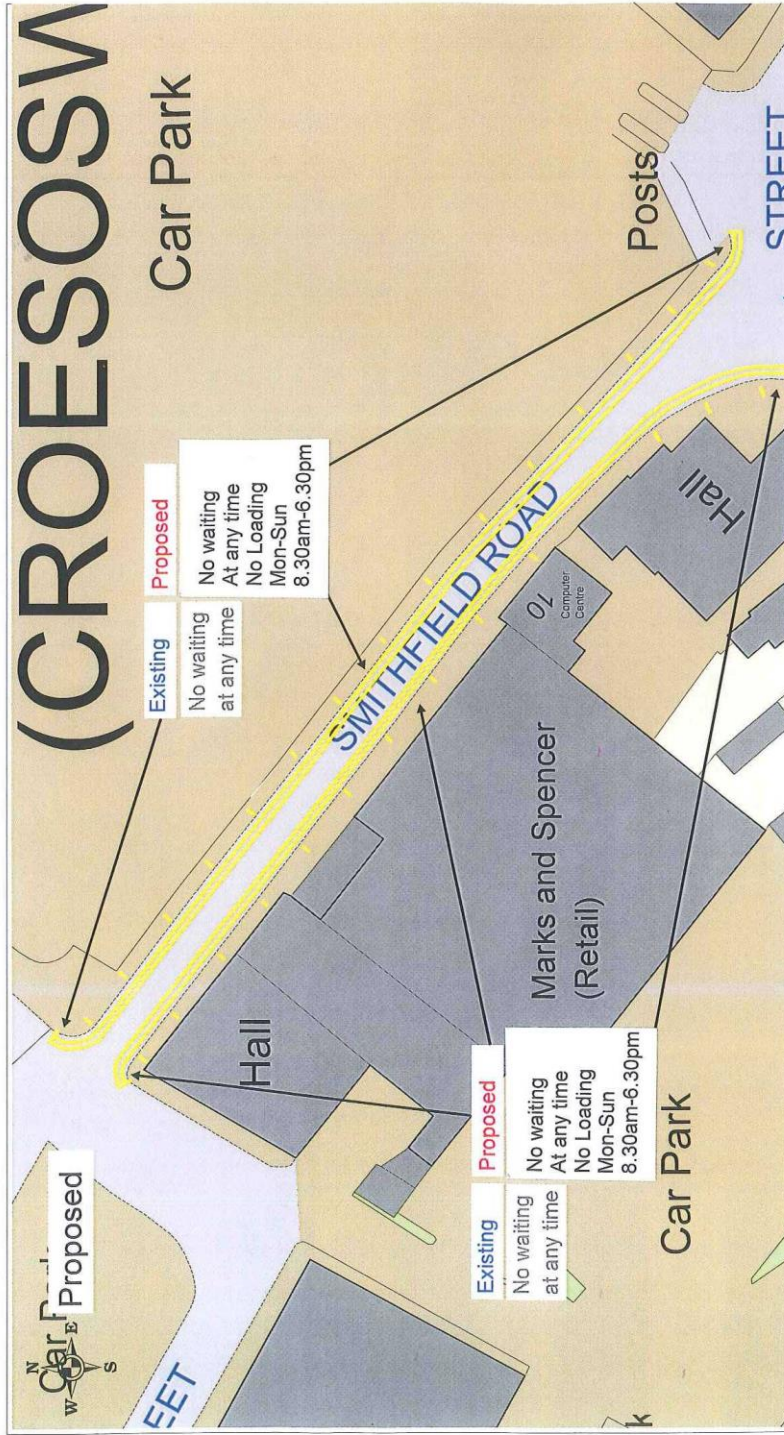

SCALE: 1:500
 DATE: FEB 2013
 DWG NO: CPE/SMITHFIELD/B
 DRAWN BY: GD

This map is reproduced from Ordnance Survey material with the permission of Ordnance Survey on behalf of the Controller of Her Majesty's Stationery Office. Crown Copyright. For further information on Ordnance Survey copyright and map data, please visit the Ordnance Survey website. Crown Copyright All Rights Reserved. Shropshire Council, 100019801, 2009

SMITHFIELD ROAD
Proposed

