

THE BOROUGH OF SLOUGH
WAITING RESTRICTIONS AND RESIDENTS' PARKING ORDER 2006
(AMENDMENT No. 9) ORDER 2008 (EXPERIMENTAL)

1. The Council of the Borough of Slough, in exercise of the powers conferred on it under Sections 1, 2, 4, 124 and parts III and IV of Schedule 9 to the Road Traffic Regulation Act ("the Act") and of all other enabling powers and after consulting with the Chief Officer of Police in accordance with Part III of Schedule 9 to the Act, hereby makes the following Order:-
2. This Order shall come into effect on the 8 December 2008 and may be cited as "The Borough of Slough Waiting Restrictions and Residents' Parking Order 2006 (Amendment No. 9) Order 2008.
3. The Borough of Slough Waiting Restrictions and Residents' Parking Order 2006 shall have effect as though:
 - (a) Schedule 2.01 was amended by the addition of the wording in Schedule A to this Order;
 - (b) The items relating to Farnham Road and Pitts Road were deleted from Schedule 3.02 of that Order;
 - (c) Schedule 3.02 was amended by the addition of the wording in Schedule B to this Order;
 - (d) Schedule 3.03 was amended by the addition of the wording in Schedule C to this Order; and
 - (e) Schedule 4.10 is added to that Order by the addition of the wording in Schedule D to this Order.
4. The Interpretation Act 1978 shall apply for the interpretation of this Order as it applies to the interpretation of an Act of Parliament.

Dated: 28th November 2008

CLG

THE COMMON SEAL of SLOUGH BOROUGH)
COUNCIL was hereunto affixed in the presence)
Of:-)



sanayle

The Borough Secretary and Solicitor

SCHEDULE A
No Waiting at any Time
(To be added to Schedule 2.01)

Farnham Road	<p>West side From a point 8 metres south of its junction with the east to west arm of Pitts Road northwards to a point 6.3 metres north of a point opposite the common boundary of Nos. 64 and 66 Farnham Road</p>
Hadlow Close	<p>Both sides From its junction with the east to west arm of Pitts Road northwards for a distance of 10 metres</p>
Pitts Road (north to south arm)	<p>East side From the northern flank wall of No. 34 Pitts Road northwards to the southern kerbline of the east to west arm of Pitts Road</p>
Pitts Road (east to west arm)	<p>North side</p> <ul style="list-style-type: none"> (i) From a point 7.2 metres west of a point opposite the common boundary of Nos. 42 and 44 Pitts Road and a point 4.5 metres west of a point opposite the common boundary of Nos. 46 and 48 Pitts Road (ii) From a point 3 metres west of a point opposite the common boundary of Nos. 46 and 48 Pitts Road eastwards to a point 8.9 metres east of a point opposite the eastern boundary of No. 48 Pitts Road (iii) From a point 40 metres east of a point opposite the eastern boundary of No. 48 Pitts Road and its junction with Farnham Road <p>South side</p> <ul style="list-style-type: none"> (i) From its junction with the north to south arm of Pitts Road eastwards to a point 0.7 metres west of the common boundary of Nos. 25 and 27 Pitts Road (ii) From a point 8 metres west of the common boundary of Nos. 46 and 48 Pitts Road eastwards for a distance of 3.6 metres (iii) From a point 3 metres east of the common boundary of Nos. 46 and 48 Pitts Road eastwards to a point 8.6 metres east of the eastern boundary of No. 48 Pitts Road (iv) From a point 39.6 metres east of the common boundary of No. 48 Pitts Road and its junction with Farnham Road <p>East side For its entire length</p> <p>West side For its entire length</p>

SCHEDULE B
No Waiting 8am – 7pm Monday to Saturday
(To be added to Schedule 3.02)

Pitts Road (north to south arm)	Both sides From its junction with Bath Road and a point 3 metres north of the northern flank wall of No. 4 Pitts Road
------------------------------------------------	---

SCHEDULE C
No Waiting 8am – 6pm Monday to Saturday
(To be added to Schedule 3.03)

Farnham Road	<p>East side: From its junction with Bath Road and the north side of its junction with Hampshire Avenue, including the spur road fronting Nos. 82 to 92 Farnham Road, excluding the lay-by on the east side fronting Nos. 228 to 242 Farnham Road</p> <p>West side (i) From its junction with Bath Road and a point 8.6 metres south of its junction with the east to west arm of Pitts Road (ii) From a point 6.3 metres north of a point opposite the common boundary of Nos. 64 and 66 Farnham Road and a point opposite the north side of its junction with Hampshire Avenue, including the spur road fronting Nos. 82 to 92 Farnham Road, excluding the lay-by on the east side fronting Nos. 228 to 242 Farnham Road</p>
Pitts Road (east to west arm)	North side From a point 8.6 metres east of a point opposite the eastern boundary of No. 48 Pitts Road eastwards for a distance of 31 metres

SCHEDULE D
Waiting limited to 2 hours No Return within 1 hour
8am – 6pm Monday to Saturday
(To be added as Schedule 4.10)

Pitts Road	South side: From a point 8.6 metres east of a point opposite the eastern boundary of No. 48 Pitts Road eastwards for a distance of 31 metres
-------------------	---

**THE BOROUGH OF SLOUGH
WAITING RESTRICTIONS AND RESIDENTS' PARKING ORDER 2006
(AMENDMENT No. 9) ORDER 2008 (EXPERIMENTAL)**

STATEMENT OF REASONS

This Order introduces 'No waiting at any time' restrictions to prevent obstructive parking either side of the road closure in Pitts Road and to improve sightlines outside No. 34.

Existing single yellow line waiting restrictions on the northern side of Pitts Road will be amended to operate between 8am and 6pm Monday to Saturday and a limited stay parking bay 'Maximum stay 2 hours no return within one hour' between 8am and 6pm Monday to Saturday will be introduced on the south side of Pitts Road outside the Church.

The Council will be considering in due course whether the provisions of this experimental Order should be continued in force indefinitely.

**BOROUGH OF SLOUGH
(PITTS ROAD)(ROAD CLOSURE)
(EXPERIMENTAL) ORDER 2008.**

The Council of the Borough of Slough has made an Order under section 9 of the Road Traffic Regulation Act 1984 ("the Act"), the effect of which is to introduce a road closure in Pitts Road outside No. 46.

The Order was made on the 28th November 2008 and will come into operation on the 8th December 2008 for a maximum period of eighteen months.


A copy of the Order, relevant plan and a statement of reasons for making it can be inspected at The Town Hall, Bath Road, Slough, SL1 3UQ and at My Council, Landmark Place, Windsor Road, Slough, SL1 1HL during normal office hours and at The Central Library, High Street, Slough, SL1 1EA during usual opening hours.

The Council will be considering in due course whether the provisions of the Order should be continued in force indefinitely. Within a period of six months from 8th December 2008 (or if the Order is subsequently varied by another order under section 9 of the Act or modified pursuant to subsection (2) of section 10 to the Act, from the coming into operation of that variation or modification, whichever is the latest) any person may object to the making of the Order for the purposes of such indefinite continuation. Any such objection should be sent in writing, stating the grounds for making them, to the undersigned.

Anyone wishing to question the validity of the Order or any provisions contained in it on the grounds that it is not within the powers conferred by the Road Traffic Regulation Act 1984 or on the grounds that any requirement of that Act, or any instrument made under it has not been complied with in relation to the Order, can do so, within six weeks of the 28th November 2008 by applying to the High Court.

Dated the 28th day of November 2008.

S. Quayle
Borough Secretary and Solicitor
Slough Borough Council
Town Hall
Bath Road
Slough SL1 3UQ.

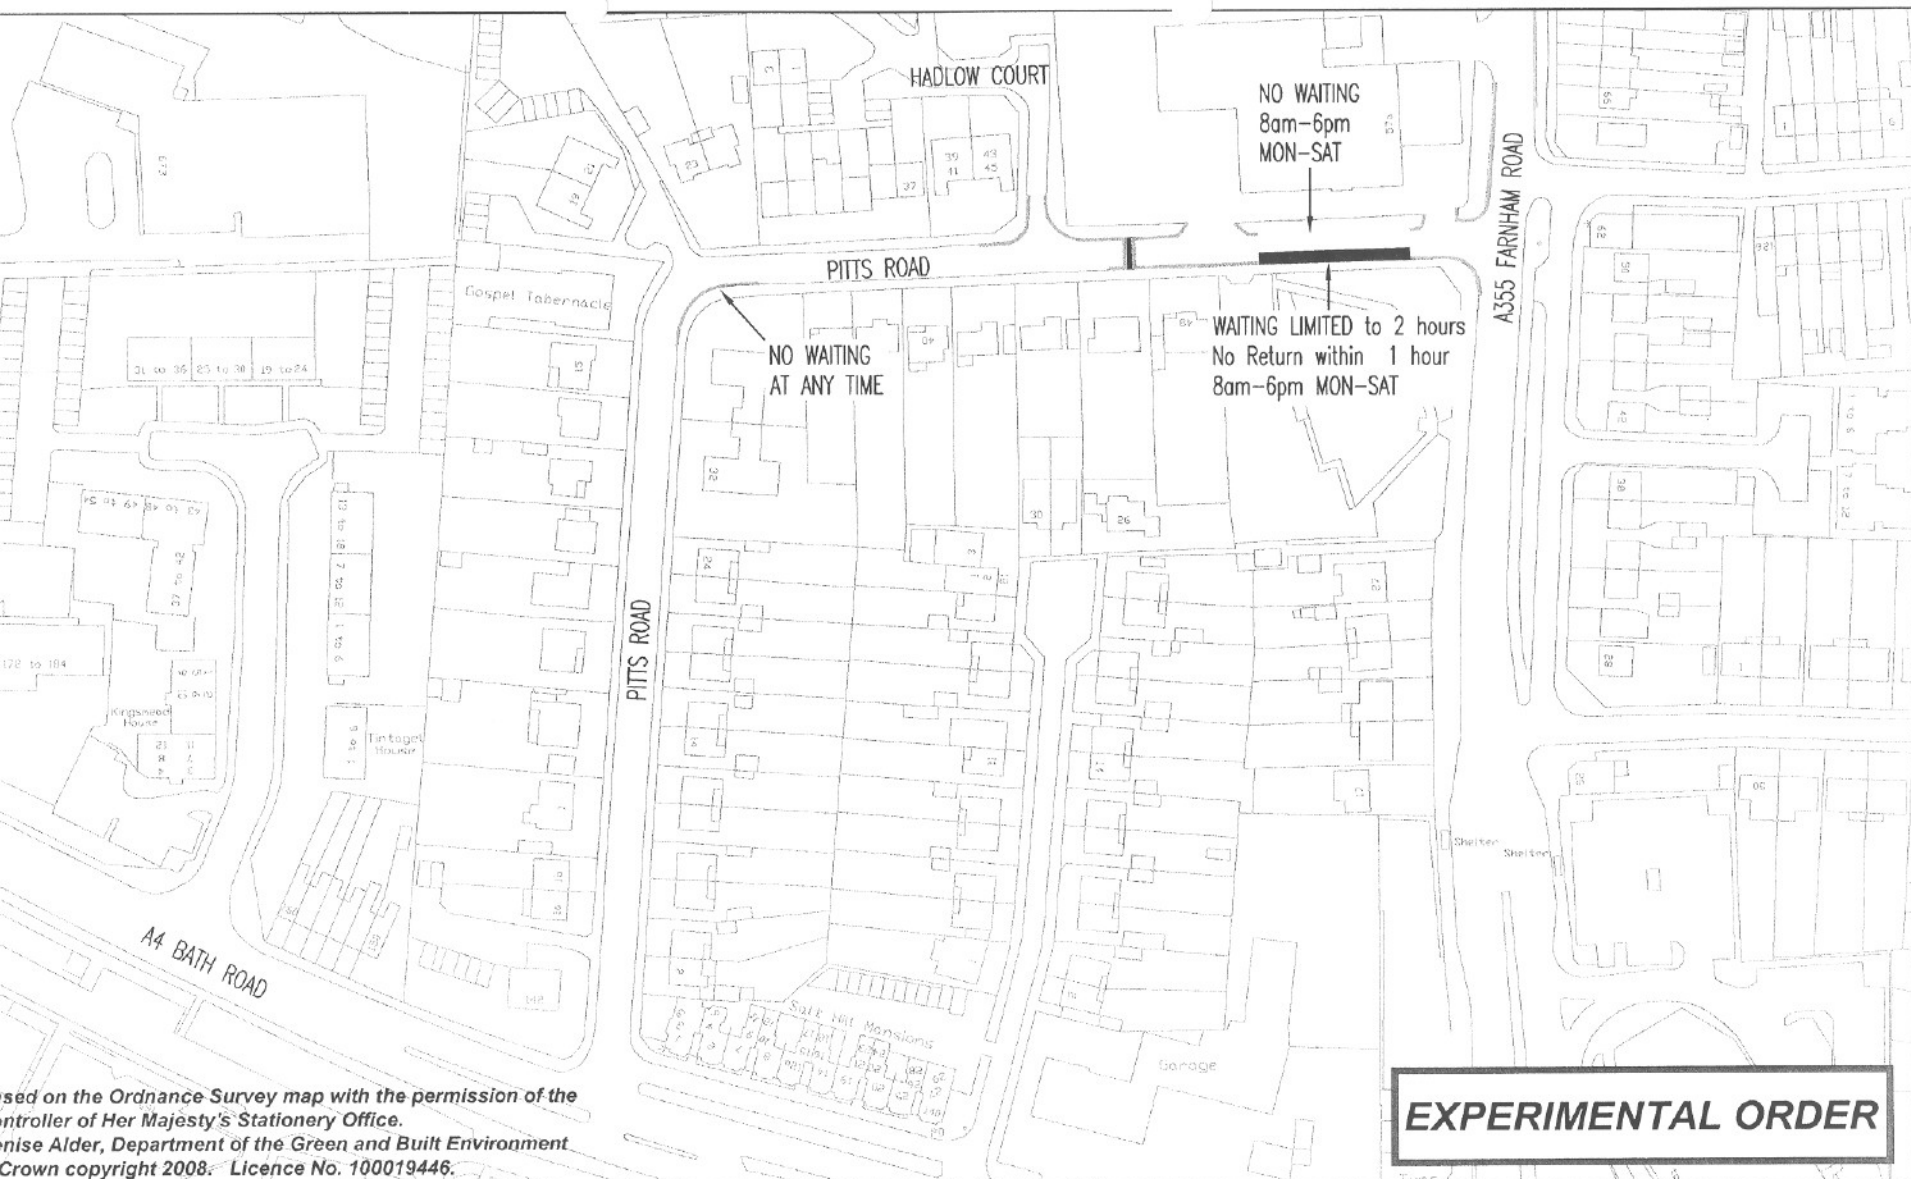

Based on the Ordnance Survey map with the permission of the Controller of Her Majesty's Stationery Office.
 Denise Alder, Department of the Green and Built Environment
 Crown copyright 2008. Licence No. 100019446.

Legend:

- NO WAITING AT ANY TIME
- WAITING LIMITED to 2 hours No Return within 1 hour 8am to 6pm Monday to Saturday
- NO WAITING 8am to 6pm Monday to Saturday
- PROPOSED EXPERIMENTAL ROAD CLOSURE

ATKINSTM

Atkins Limited

Consulting Engineers,
 Woodcote Grove
 Ashley Road
 Epsom, Surrey, England,
 KT18 5BW

Tel: (01372) 726140
 Fax: (01372) 740055
 www.atkinsglobal.com

Client

www.slough.gov.uk
Slough
 Borough Council

Project

PITTS ROAD
 EXPERIMENTAL ROAD CLOSURE
 AND WAITING RESTRICTIONS

Title

THE BOROUGH OF SLOUGH
 WAITING RESTRICTIONS AND
 RESIDENT'S PARKING ORDER 2006
 (AMENDMENT NO 9) ORDER 2008

Sheet Size

A4

Status

P

Original Scale

NTS

Drawing Number

5073792/TP/TO/001

Designed/Drawn

SM

Date 16.10.08

Checked

KL

Date 16.10.08

Authorised

WJD

Date 16.10.08

Rev

A

**BOROUGH OF SLOUGH
(PITTS ROAD)(ROAD CLOSURE)
(EXPERIMENTAL) ORDER 2008.**

The Council of the Borough of Slough, in exercise of the powers conferred on it under Sections 9, 10 and 124 of the Road Traffic Regulation Act 1984 ("the Act") and of all other enabling powers, and in accordance with Parts I to III of Schedule 9 to the Act, hereby makes the following Order :-

1. This Order shall come into operation on the 8th December 2008 and may be cited as "The Borough of Slough (Pitts Road) (Road Closure) (Experimental) Order 2008.
2. Pitts Road will be closed at the point outside No. 46 Pitts Road and as a consequence of that closure no person shall permit any vehicle to travel the length of Pitts Road between its junction with the A355 Farnham Road and the A4 Bath Road as specified in the attached Schedule.
3. The prohibition referred to in Paragraph 2 above will not apply to pedal cycles (not being motor vehicles) and emergency service vehicles.
4. The Interpretation Act 1978 shall apply for the interpretation of this Order as it applies to the interpretation of an Act of Parliament.

Dated 28th day of November 2008

The COMMON SEAL of SLOUGH BOROUGH
COUNCIL was hereunto affixed in the presence of:

Sanjay K
The Borough Secretary and Solicitor



cliff

SCHEDULE PROHIBITION OF TRAFFIC


No person shall permit any vehicle to travel the length of Pitts Road between its junction with the A355 Farnham Road and the A4 Bath Road.

THE BOROUGH OF SLOUGH (PITTS ROAD)(ROAD CLOSURE) (EXPERIMENTAL) ORDER 2008.

STATEMENT OF REASONS

This Order introduces a road closure in Pitts Road outside No. 46 to stop traffic using Pitts Road as a rat run between Bath Road and Farnham Road.

The Council will be considering in due course whether the provisions of this experimental order should be continued in force indefinitely.

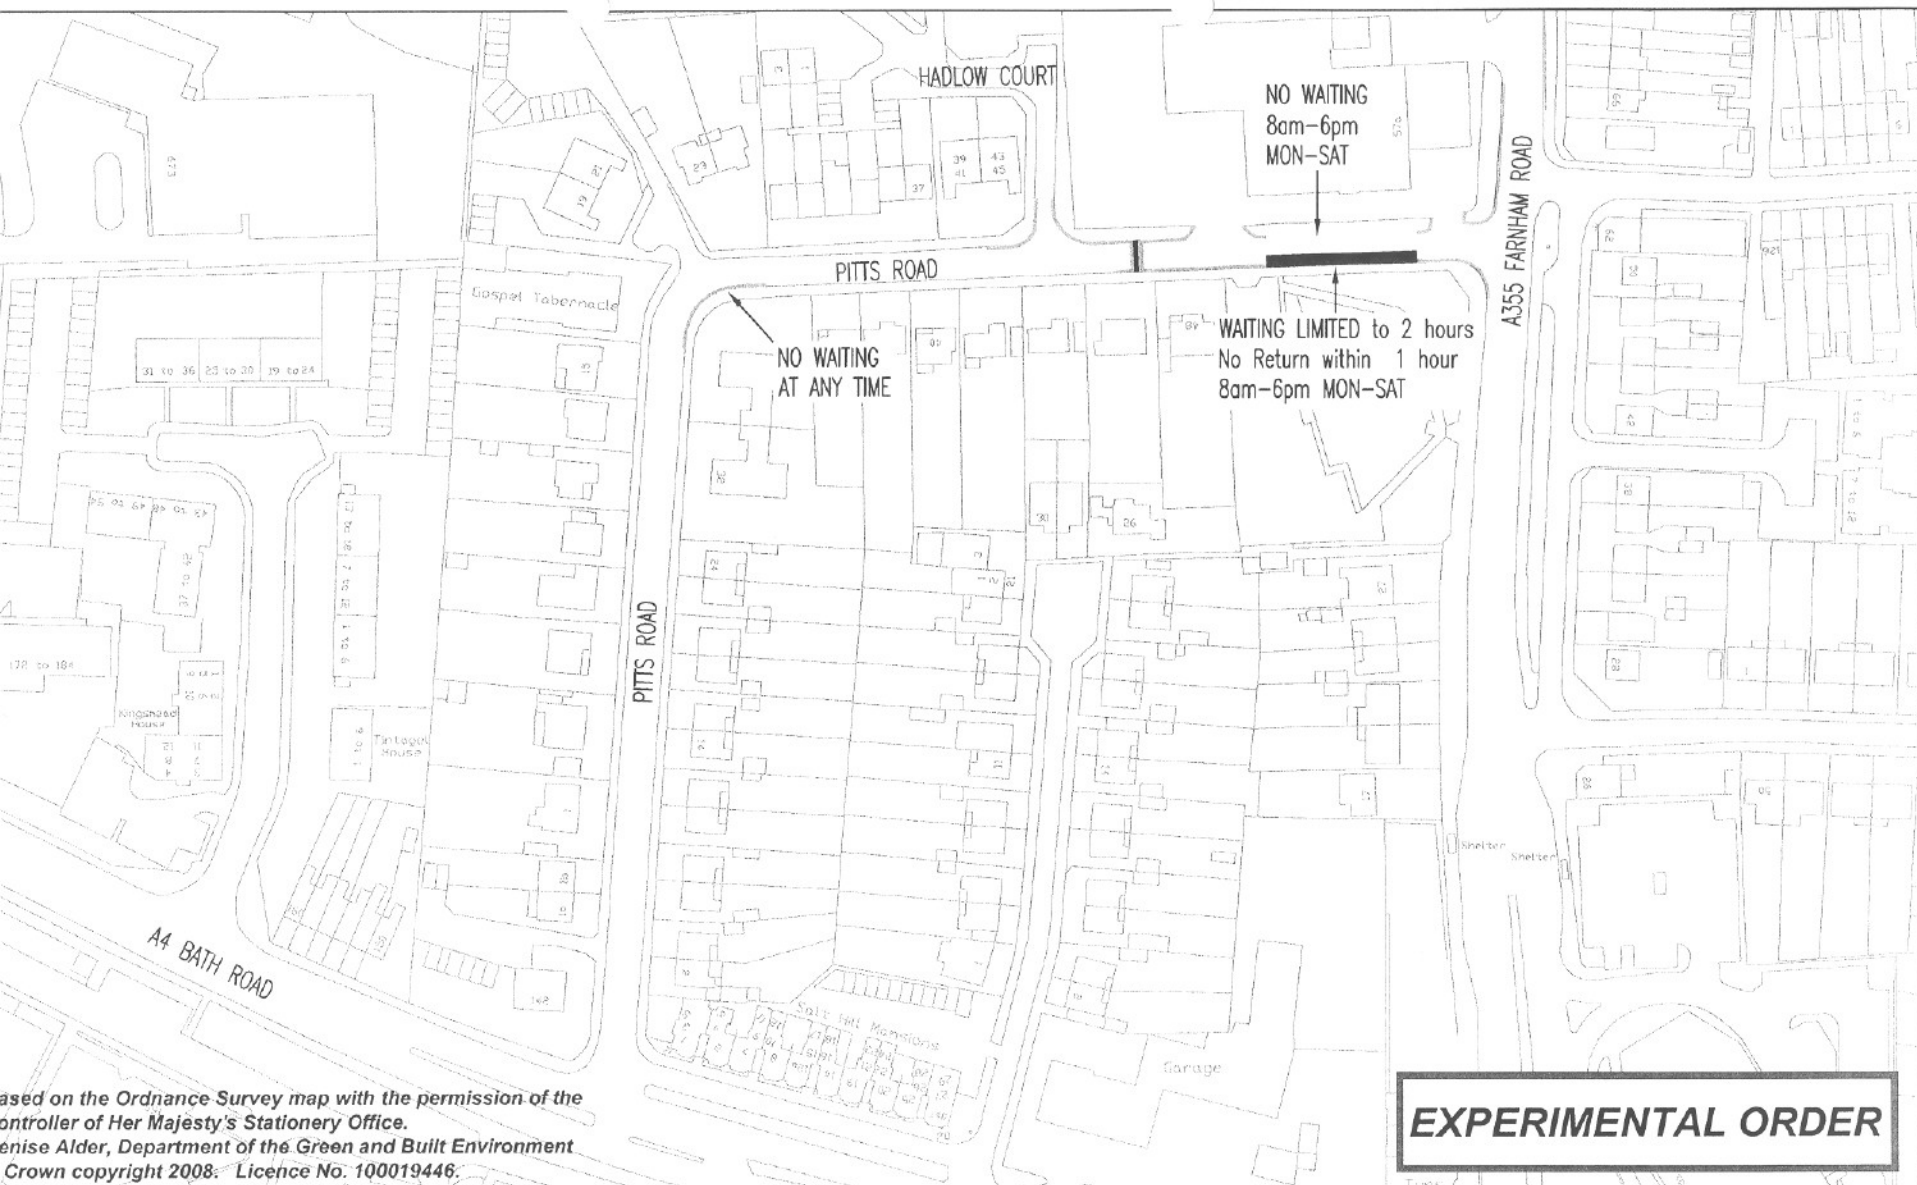

Based on the Ordnance Survey map with the permission of the Controller of Her Majesty's Stationery Office.
 Enise Alder, Department of the Green and Built Environment
 Crown copyright 2008. Licence No. 100019446.

EXPERIMENTAL ORDER

KEY:	NO WAITING AT ANY TIME
	WAITING LIMITED to 2 hours No Return within 1 hour 8am to 6pm Monday to Saturday
	NO WAITING 8am to 6pm Monday to Saturday
	PROPOSED EXPERIMENTAL ROAD CLOSURE

ATKINS™

Atkins Limited
 Consulting Engineers,
 Woodcote Grove
 Ashley Road
 Epsom, Surrey, England,
 KT18 5BW

Tel: (01372) 726140
 Fax: (01372) 740055
 www.atkinsglobal.com

Client **Slough Borough Council** www.slough.gov.uk

Project **PITTS ROAD
 EXPERIMENTAL ROAD CLOSURE
 AND WAITING RESTRICTIONS**

Title		BOROUGH OF SLOUGH (PITTS ROAD) ORDER 2008 (EXPERIMENTAL)			
Sheet Size	Original Scale	Designed/Drawn	Checked	Authorised	
A4	NTS	SM	KL	WJD	
Status	Drawing Number	Date	Date	Date	Rev
P	5056667/TP/TO/002	16.10.08	16.10.08	17.10.08	A