

**THE BOROUGH OF SLOUGH**  
**WAITING RESTRICTIONS AND RESIDENTS' PARKING ORDER 2006**  
**(AMENDMENT No. 5) (EXPERIMENTAL) Order 2009**

1. The Council of the Borough of Slough in exercise of the powers conferred on it under Sections 9, 10 and 124 of the Road Traffic Regulation Act 1984 ("the Act"), and all other enabling powers, and in accordance with Schedule 9 of the 1984 Act hereby makes the following Order :-
2. This Order shall come into effect on the 28 September 2009 and may be cited as "The Borough of Slough Waiting Restrictions and Residents' Parking Order 2006 (Amendment No. 5) (Experimental) Order 2009
3. The Borough of Slough Waiting Restrictions and Residents' Parking Order 2006 shall have effect as though:
  - (a) The item relating to Brands Road was deleted from Schedule 2.01 of that Order;
  - (b) Schedule 2.01 was amended by the addition of the restrictions referred to in Schedule A;
  - (c) The item relating to Brands Road was deleted from Schedule 3.01 of that Order;
  - (d) Schedule 3.17 is added to the Order by the inclusion of the restrictions referred to in Schedule B;
  - (e) Schedule 8.01 was amended by the addition of the wording referred to in Schedule C;
  - (f) Schedule 8.02 was amended by the addition of the wording referred to in Schedule D;
4. The Interpretation Act 1978 shall apply for the interpretation of this Order as it applies to the interpretation of an Act of Parliament.

Dated 25<sup>th</sup> September 2009

THE COMMON SEAL of SLOUGH BOROUGH )  
COUNCIL was hereunto affixed in the presence)  
Of:- )

*S. Ananya*

*S* Borough Secretary and Solicitor



**SCHEDULE B  
NEW WAITING RESTRICTIONS  
NO WAITING MONDAY TO FRIDAY 8AM – 6PM  
(to be added as Schedule 3.17)**

**Brands Road**

**East side:**

From a point 5.3 metres south of a point opposite the party wall of Nos. 4 and 6 Brands Road and the party wall of Nos. 15 and 17 Brands Road.

**West side:**

From a point 32.8 metres south of the south-western kerb-line of A4 London Road and a point 11.5 metres north of the north-eastern kerb-line of the southern arm of Layburn Crescent.

**SCHEDULE C**

**RESIDENTIAL ADDRESSES ELIGIBLE FOR THE  
ISSUE OF RESIDENT PARKING PERMITS  
(to be added to Schedule 8.01)**

<b>ZONE</b>	<b>ROAD NAME</b>	<b>ADDRESSES ELIGIBLE FOR PERMITS</b>
	<b>Brands Road</b>	<b>Both sides:</b> For its entire length.
	<b>London Road</b>	<b>South-west side:</b> Nos. 560 – 572 only

**THE BOROUGH OF SLOUGH  
WAITING RESTRICTIONS AND RESIDENTS' PARKING ORDER 2006  
(AMENDMENT No. 5) (EXPERIMENTAL) ORDER 2009**

**STATEMENT OF REASONS**

This Order introduces a combination of 'No waiting at any time' restrictions, 'No waiting Monday to Friday 8am – 6pm' restrictions and 'Resident permit holder only' parking bays operational at all times, to prevent obstructive parking by contractors vehicles associated with the adjacent redevelopment of the 'Quality Hotel' on London Road in Brands Road.

In addition 'No waiting at any time' restrictions will be introduced in Layburn Crescent and Pepys Close, for a distance of 14 metres and 5 metres respectively, to prevent obstructive parking and improve sight lines at their junctions with Brands Road.

These restrictions are being introduced on an experimental basis for a maximum period of 18 months. The Council will be considering in due course whether the provisions of the Order should be continued in force indefinitely.

- KEY:
- Proposed Permit Holder Boys
  - Proposed Double Yellow Lines
  - Proposed Single Yellow Lines— Mon to Fri 8am–6pm
  - Proposed Access Bar Marking
  - Existing dropped kerb

**SAFETY, HEALTH AND ENVIRONMENTAL INFORMATION**  
 IN ACCORD TO THE INSTRUCTIONS NORMALLY ASSOCIATED WITH THE TYPES OF WORK  
 DETAILED ON THIS DRAWING, USE THE FOLLOWING SUPERFICIAL MATERIALS:

CONSTRUCTION	NONE
MAINTENANCE/CLEANING	NONE
USE	NONE
DISCONTINUATION/RESOLUTION	NONE

P FOR INFORMATION							
Start							
Purpose of issue							
Date							
Auth							

B	PERSON	DP	15.09.09	ACS	MD
A	URGENT ISSUE	SM	11.12.08		
Per	Description	By	Date	CHK'd	Auth


**Atkins Limited**  
 Consulting Engineers,  
 Woodcote Grove  
 Ashley Road  
 Epsom, Surrey, England,  
 KT18 5BW  
 Client  
 www.slough.gov.uk  
 Tel: (01372) 726140  
 Fax: (01372) 740033  
 www.atkinsglobal.com



**Project**  
 BRANDS ROAD  
 PROPOSED EXPERIMENTAL  
 PARKING WATCH ZONE

**Title**  
 THE BOROUGH OF SLOUGH  
 WAITING RESTRICTIONS AND  
 RESIDENTS PARKING ORDER 2006  
 (AMENDMENT NO 5) 2009

Sheet No	Original Issue	Amended/Revised	Checked	Approved
A2	NTS	DP	ACS	W.D
Status	Date	Date	Date	Date
P	15.09.09	25.09.09	16.09.09	16.09.09
Drawing Number	5073792.003/TP/O/001			
Rev	A			

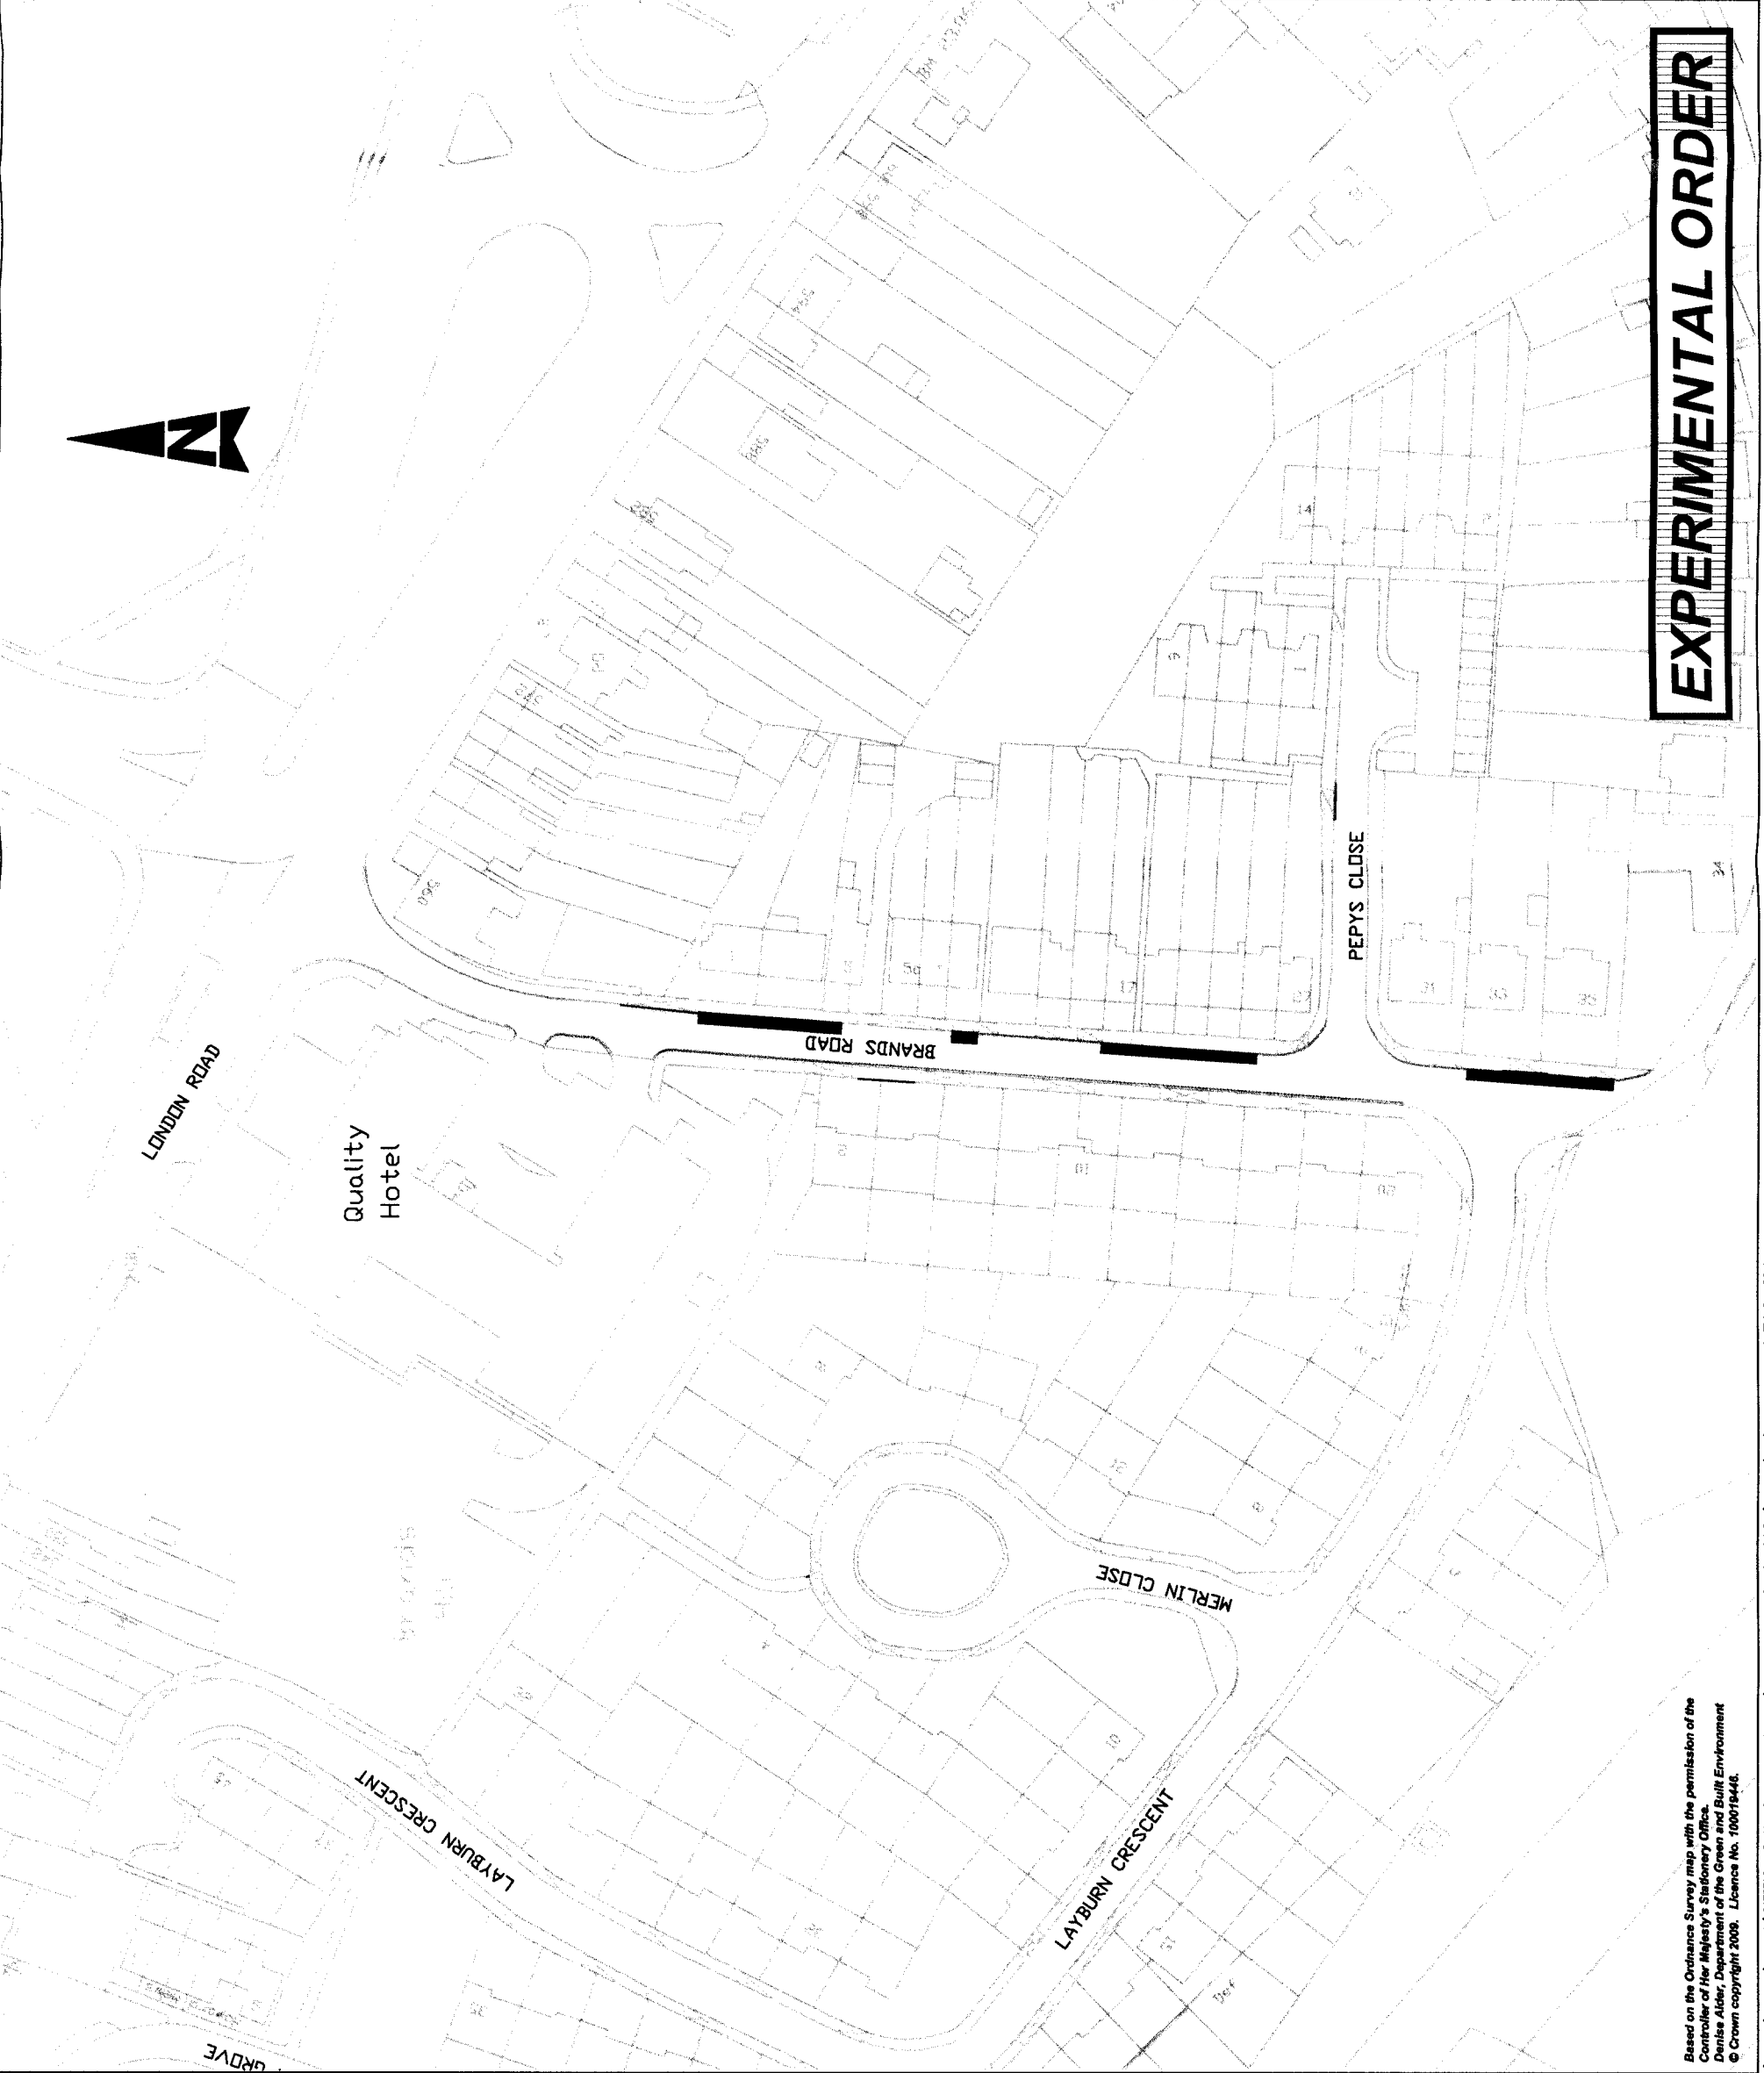


## EXPERIMENTAL ORDER

File: Brands Hill - Draft TR0 Drg\_PP.dwg  
 Date: Sep 16, 2009 - 3:54pm  
 Plotted by: cskayson

Rev  
 A  
 Status  
 Drawing Number  
 5073792.003/TP/O/001

DO NOT SCALE

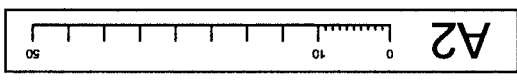

Based on the Ordnance Survey map with the permission of the  
 Controller of Her Majesty's Stationery Office,  
 Denise Alder, Department of the Green and Built Environment  
 © Crown copyright 2008. Licence No. 100019446.

FC:\Projects\Transport\2008\_09\5073792 - Parking Scheme - HEM4479\003 Brands Road Experimental TR0\02 ACAD\OUT\Brands Hill - Draft TR0 Drg\_PP.dwg