

THE BOROUGH OF SLOUGH
WAITING RESTRICTIONS AND RESIDENTS' PARKING ORDER 2006
(AMENDMENT No. 8) Order 2008

1. The Council of the Borough of Slough, in exercise of the powers conferred on it under Sections 1, 2, 4, 124 and parts III and IV of Schedule 9 to the Road Traffic Regulation Act ("the Act") and of all other enabling powers and after consulting with the Chief Officer of Police in accordance with Part III of Schedule 9 to the Act, hereby makes the following Order:-
2. This Order shall come into effect on the 23rd March 2009 and may be cited as ""The Borough of Slough Waiting Restrictions and Residents' Parking Order 2006 (Amendment No. 3) Order 2008.
3. The Borough of Slough Waiting Restrictions and Residents' Parking Order 2006 shall have effect as though:
 - (a) Schedule 2.01 is amended by the addition of the restrictions detailed in Schedule A hereto; and,
 - (b) Schedule 3.07 is amended by the addition of the restrictions detailed in Schedule B hereto; and,
4. The Interpretation Act 1978 shall apply for the interpretation of this Order as it applies to the interpretation of an Act of Parliament.


Dated 2009

THE COMMON SEAL of SLOUGH BOROUGH)
COUNCIL was hereunto affixed in the presence)
Of:-

Steven Quayle
Steven Quayle
Borough Secretary And Solicitor

The Borough Secretary and Solicitor

528

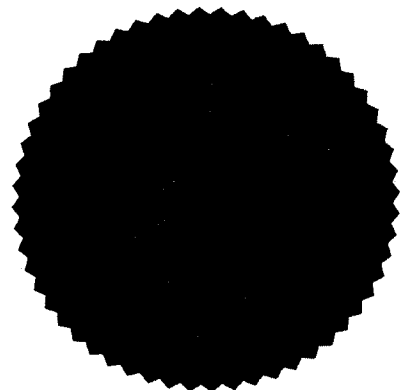

SCHEDULE A
NEW WAITING RESTRICTIONS
NO WAITING AT ANY TIME
(added to Schedule 2.01)

Burnham Lane

Southwest Side:

From a point 10m northwest of the north-western kerbline of Orchard Avenue, and a point 10m southeast of the south-eastern kerbline of Orchard Avenue.

From a point 10m northwest of the north-western kerbline of Crosthwaite Way, and the common boundary of Nos. 95 and 97 Burnham Lane.

From a point 10m northwest of the northern kerbline of Royston Way, and the southern flank wall of No. 67 Burnham Lane.

Station Road

Both Sides:

From a point 10m north of the northern kerbline of Stanhope Road, and a point 10m south of the southern kerbline of Stanhope Road.

From a point 10m north of the northern kerbline of Balmoral Close, and a point 10m south of the southern kerbline of Balmoral Close.

From the common boundary of Nos. 21 and 23 Station Road, and a point 10m south of the southern kerbline of Suffolk Close.

From a point 10m north of a point opposite the northern kerbline of Iona Crescent, and a point 10m south of a point opposite the southern kerbline of Iona Crescent.

**Crosthwaite Way
(East to West Arm)**

Both Sides:

From the south-western kerbline of Burnham Lane, westwards for a distance of 10m.

From a point 5m east of the eastern kerbline of the north / south arm of Crosthwaite Way, westwards to its easternmost extremity.

Crosthwaite Way

Both Sides:

(North to South Arm)

From its northernmost extremity and a point 5m south of the southern kerbline of the east / west arm of Crosthwaite Way.

From a point 5m north of the northern kerbline of the west to east arm of The Spur, and a point 5m south of the southern kerbline of the west to east arm of The Spur southwards for 10m.

From a point 5m of the northern kerbline of Royston Way, southwards for a distance of 5m.

Royston Way

Both Sides:

From its junction with the south-western kerbline of Burnham Lane, westwards for a distance of 10m.

From a point 5m east of the eastern kerbline of the north to south arm of Crosthwaite Way and the common boundary of Nos. 42 and 44 Royston Way.

From a point 5m east of the eastern kerbline of Mead Way, and a point 5m west of the western kerbline of Mead Way.

From a point 5m east of the eastern kerbline of Lawrence Way, and a point 5m west of the western kerbline of Lawrence Way.

**Tudor Gardens
(East to West Arm)**

Both Sides:

From a point 10m east of the eastern kerbline of Tudor Garden (North to South Arm), to its junction with its north to south arm.

**Tudor Gardens
(North to South Arm)**

Both Sides:

From a point 10m north of the northern kerbline of Tudor Garden (East / West Arm), southwards for a distance of 10m.

Lawrence Way

Both Sides:

From a point 5m north of the northern kerbline of Royston Way, and a point 5m south of the southern kerbline of Royston Way.

Mead Way

Both Sides:

From a point 5m north of the northern kerbline of Royston Way, and a point 5m south of the southern kerbline of Royston Way.

Maybury Close

Both Sides:

From its junction with the southern kerbline of Royston Way, southwards for a distance of 10m.

The Spur

Both Sides:

From the eastern kerbline of the north to south arm of Crosthwaite Way eastwards for a distance of 5m.

**SCHEDULE B
NEW WAITING RESTRICTIONS
NO WAITING MONDAY TO FRIDAY 10am – 11am
(added to Schedule 3.07)**

Station Road

Both sides:

From the southern railway bridge wall and a point 10m north of the northern kerbline of Stanhope Road.

From a point 10m south of the southern kerbline of Stanhope Road to a point 10m north of the northern kerbline of Balmoral Close.

From a point 10m south of the southern kerbline of Balmoral Close, southwards for a distance of 10m.

From a point 10m south of the southern kerbline of Suffolk Close to a point 10m north of the northern kerbline of Iona Crescent.

From a point 10m south of the southern kerbline of Iona Crescent and its junction with Bath Road.

Stanhope Road

All sides:

From a point 10m west of the western kerbline of Station Road, westwards to its westernmost extremity, including the green.

Royston Way

Both sides:

From a point 10m west of the western kerbline of Burnham Lane westwards, and a point 5m east of it

junction with Crosthwaite Way.

From a point 10m west of its junction with Maybury Close, westwards to a point 5m east with its junction with Mead Way.

From a point 5m west of its junction with Mead Way Close, westwards and a point 5m east with its junction with Lawrence Way.

From a point 10m west of its junction with Lawrence Way, to a point 10m east of its junction with Tudor Gardens (north to south arm)

**Crosthwaite Way
(east to west arm)**

Both sides:

From a point 10m west of the western kerbline of Burnham Lane, westwards and a point 10m east of its junction with Crosthwaite Way (north to south arm)

**Crosthwaite Way
(north to south arm)**

Both sides:

From a point 10m south of the southern kerbline of Crosthwaite Way (east to west arm), southwards and a point 5m north of the northern kerbline of The Spur (east to west arm).

From a point 5m south of the southern kerbline of The Spur (east to west arm), southwards and a point 5m north of the northern kerbline of Royston Way.

**The Spur
(West to east arm)**

Both sides:

From a point 5m east of the eastern kerbline of Crosthwaite Way, eastwards to its easternmost extremity.

**The Spur
(North to south arm)**

Both sides:

From the common boundary of nos. 16 and 31 The Spur, northwards to its northernmost extremity.

**Maybury Close
(North to south arm)**

Both sides:

From a point 10m south of the southern kerbline of Royston Way, southwards to its southernmost

extremity.

**Maybury Close
(East to west arm)
arm)**

Both sides:

From the eastern kerbline of Maybury close (north to south arm) eastwards to its easternmost extremity.

Mead Way

Both sides:

From a point 5m south of the southern kerbline of Royston Way southwards to its southern most extremity.

Both sides:

From a point 5m north of the northern kerbline of Royston Way northwards to its northernmost extremity.

Lawrence Way

Both sides:

From a point 5m south of the southern kerbline of Royston Way southwards to its southern most extremity.


Both sides:

From a point 5m north of the northern kerbline of Royston Way northwards to its northernmost extremity.

**Tudor Gardens
(East to West Arm)**

Both sides:

From a point 5m west of the western kerbline of Lawrence Way, and a point 5m east of the eastern kerbline of the north to south arm of Tudor Gardens.

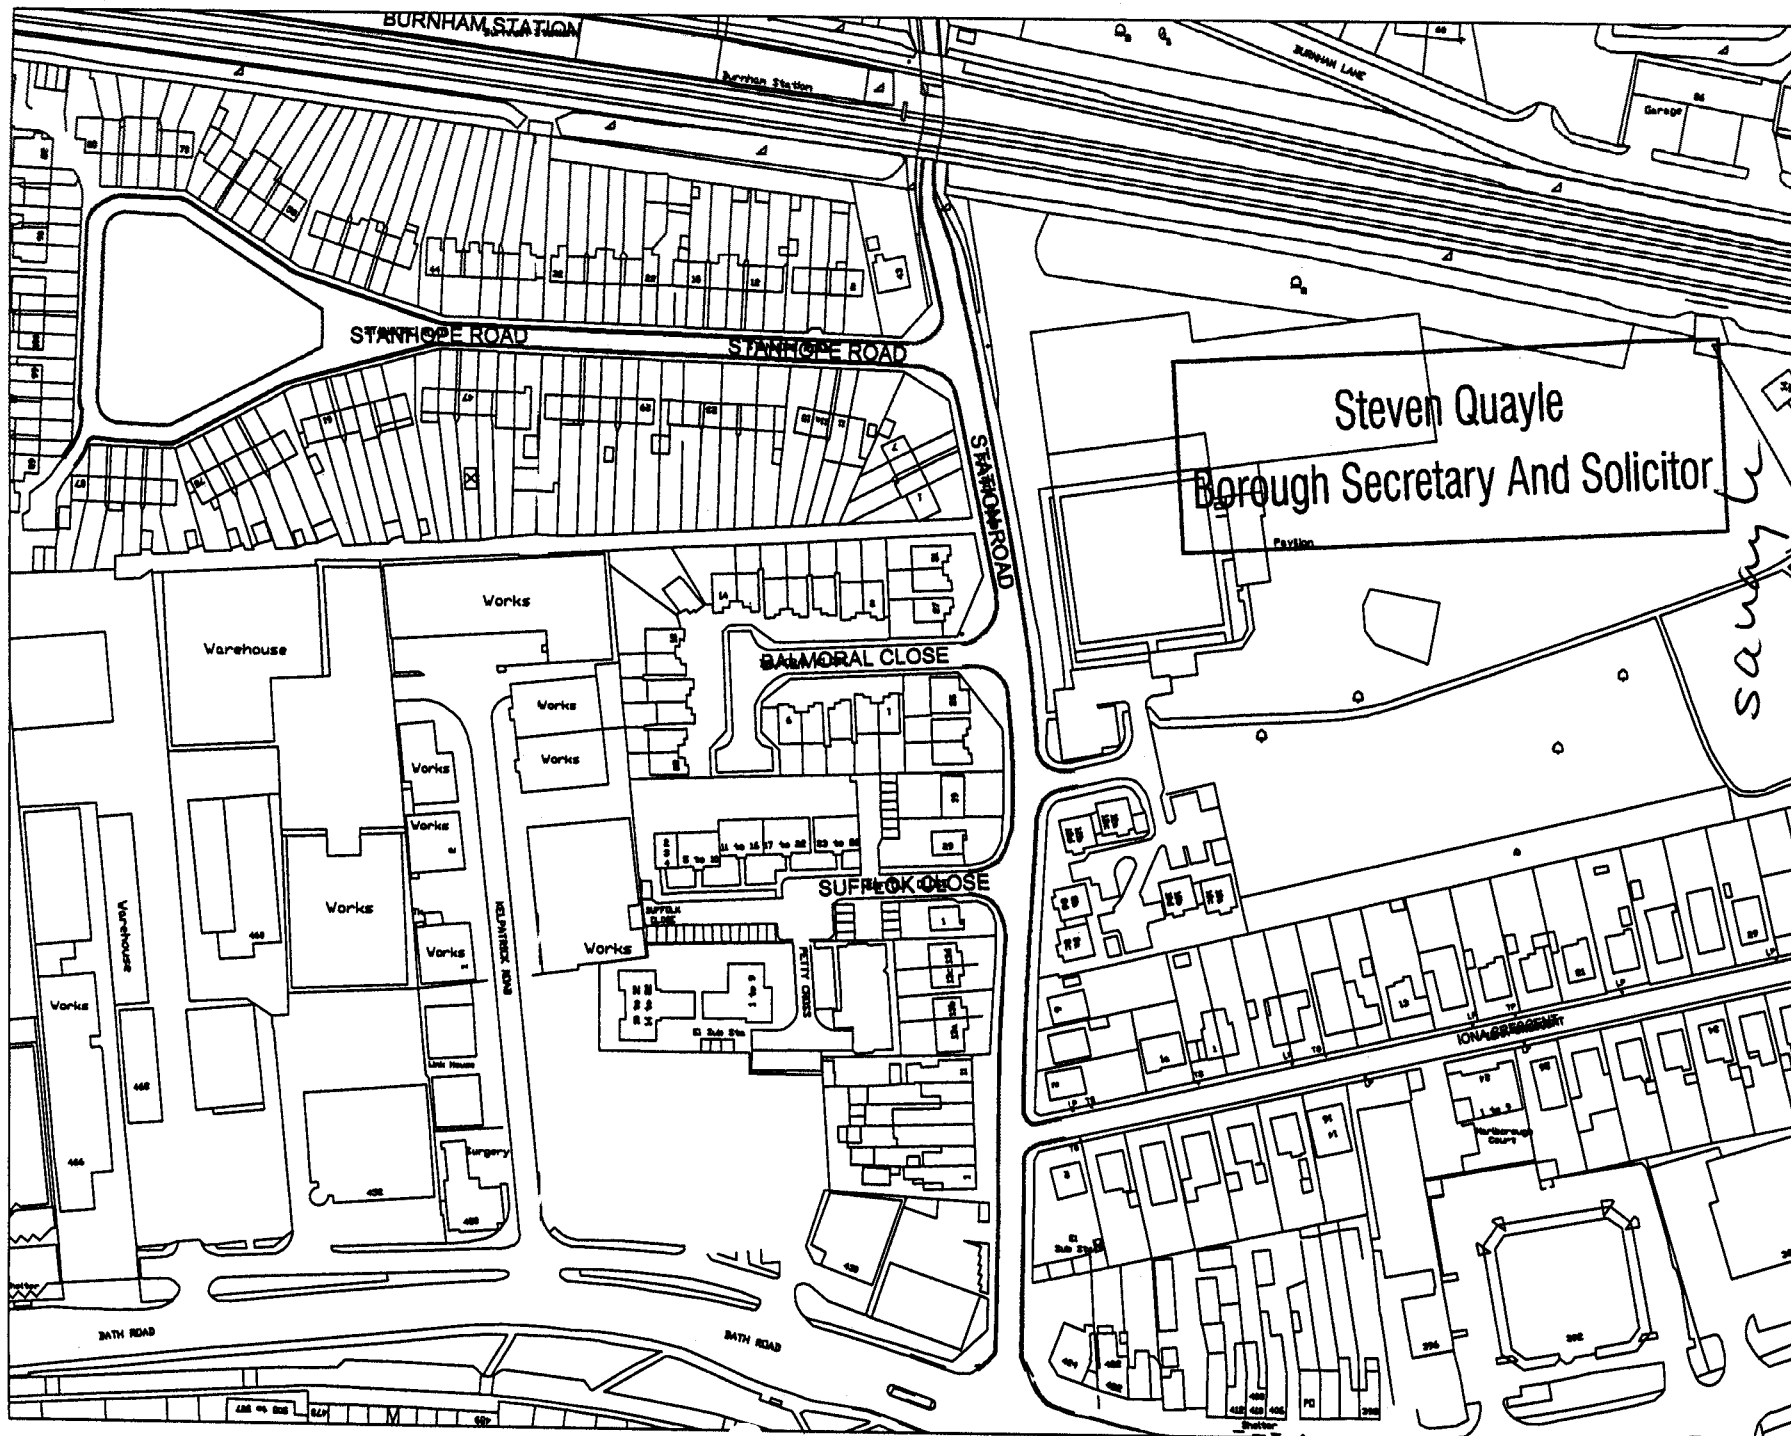

No Visiting Monday to Friday from 10-12am
No Visiting At Any Time

528

Scale 1:500
Date 27/08/06
Drawn KBM
Checked NM

Drp. No. AC1023/TP/CP/005 Rev.E

www.slough.gov.uk
Slough
Borough Council

Department of the
Green and Built Environment
TOWN HALL,
BATH ROAD,
SLOUGH, SL1 3UG

Based on the Ordnance Survey map with the permission of
the Controller of Her Majesty's Stationery Office.
Copies After: Department of the Green and Built Environment
© Crown copyright 2007. Licence No. 100019446.

Title
**Proposed Wating
Restrictions
Royston and Surrounds**

