

**THE BOROUGH OF SLOUGH**  
**WAITING RESTRICTIONS AND RESIDENTS' PARKING ORDER 2006**  
**(AMENDMENT No. 11) Order 2007**

1. The Council of the Borough of Slough, in exercise of the powers conferred on it under Sections 1, 2, 4, 124 and parts III and IV of Schedule 9 to the Road Traffic Regulation Act ("the Act") and of all other enabling powers and after consulting with the Chief Officer of Police in accordance with Part III of Schedule 9 to the Act, hereby makes the following Order :-
2. This Order shall come into effect on the \*\*\*\* and may be cited as "The Borough of Slough Waiting Restrictions and Residents' Parking Order 2006 (Amendment No.11) Order 2007.
3. The Borough of Slough Waiting Restrictions and Residents' Parking Order 2006 shall have effect as though :
  - (a) Schedule 3.02 was amended by the deletion of all references to Aldin Avenue North, Diamond Road and Princes Street;
  - (b) Schedule 2.01 was amended by the addition of the wording in Schedule A hereto;
4. The Interpretation Act 1978 shall apply for the interpretation of this Order as it applies to the interpretation of an Act of Parliament.

Dated 2007

THE COMMON SEAL of SLOUGH BOROUGH )  
COUNCIL was hereunto affixed in the presence)  
Of:- )

Director of Law and Corporate Governance

**SCHEDULE A**  
**REVOKED WAITING RESTRICTIONS**  
**Monday to Saturday 8am – 7pm**  
 (Revoked from Schedule 3.02)

|                       |  |
|-----------------------|--|
| Aldin Avenue<br>North | Both sides :<br>From a point 82 metres south of its junction with Diamond Road to the southern end |
|-----------------------|--|

**SCHEDULE B**  
**REVOKED WAITING RESTRICTIONS**  
**No waiting at any time**  
 (Revoked from Schedule 2.01)

|              |   |
|--------------|---|
| Diamond Road | North side :<br>From the centre of its junction with Australia Road eastwards for 9 metres and westwards for 14 metres. |
|--------------|---|

**SCHEDULE C**  
**NEW WAITING RESTRICTIONS**  
**No waiting at any time**  
 (to be added to Schedule 2.01)

|                |   |
|----------------|---|
| Canada Road    | Both sides :<br>From its junction with Diamond Road northwards for a distance of 6 metres   |
| Colonial Road  | Both sides :<br>From its junction with Diamond Road northwards for a distance of 6 metres   |
| Connaught Road | Both sides :<br>From its junction with Princes Street eastwards for a distance of 6 metres  |
| India Road     | Both sides :<br>From its junction with Diamond Road northwards for a distance of 6 metres   |
| Princes Street | Both sides :<br>(i) From its junction with Diamond Road southwards for a distance of 6 metres<br><br>(ii) From its southern end northwards to a point opposite the common boundary of Nos. 8 and 10 Princes Street including the turning area at the southern end<br><br>East side :<br>From the centre of its junction with Connaught Road northwards for 8 metres and southwards for 8 metres |

**SCHEDULE D**  
**REVISED DEFINITION OF EXISTING AND NEW WAITING RESTRICTIONS**  
**No waiting at any time**  
 (to be added to Schedule 2.01)

|                           |  |
|---------------------------|--|
| <p>Aldin Avenue North</p> | <p>Both sides :<br/>           From its junction with Diamond Road southwards for a distance of 6 metres</p> <p>South-east side :<br/>           From its southernmost extremity northwards to a point 3 metres south of the common boundary of Nos. 19 and 21 Aldin Avenue North</p> <p>North-west side :<br/>           From its southernmost extremity northwards to a point 2.5 metres south of the common boundary of Nos. 18 and 20 Aldin Avenue North, including the turning area at the southern end</p>   |
| <p>Diamond Road</p>       | <p>Both sides :<br/>           From its junction with Wexham Road eastwards for a distance of 15 metres</p> <p>North side :<br/>           (i) From the centre of its junction with Colonial Road eastwards for 9 metres and westwards for 9 metres<br/>           (ii) From the centre of its junction with Canada Road eastwards for 9 metres and westwards for 8 metres<br/>           (iii) From the centre of its junction with India Road westwards for 8 metres and south-eastwards for 10 metres</p> <p>South side :<br/>           (i) from the centre of its junction with Aldin Avenue north-eastwards for 9 metres and westwards for 10 metres<br/>           (ii) From the centre of its junction with Princes Street eastwards for 5 metres and westwards for 5 metres</p> |

**THE BOROUGH OF SLOUGH WAITING RESTRICTIONS AND  
RESIDENTS' PARKING ORDER 2006 (AMENDMENT No. 11) ORDER 2007**

**STATEMENT OF REASONS**

This Order is being introduced following complaints from residents and local businesses of obstructive and dangerous parking and the new restrictions will improve road safety by protecting sightlines for vehicles and pedestrians using these junctions.

## **THE BOROUGH OF SLOUGH WAITING RESTRICTIONS AND RESIDENTS' PARKING ORDER 2006 (AMENDMENT No. 11) ORDER 2007**

The Council of the Borough of Slough proposes to make an Order under the Road Traffic Regulation Act 1984, the effect of which will be to :

- a. change the operating hours of the existing waiting restrictions at the end of the cul de sac Aldin Avenue North from "No waiting 8am to 7pm" to "no waiting at any time"
- b. introduce new "no waiting at any time" restrictions on the junctions of Princes Street, India Road, Canada Road, Colonial Road, Connaught Road and Diamond Road.

This Order is being introduced following complaints from residents and local businesses of obstructive and dangerous parking and the new restrictions will improve road safety by protecting sightlines for vehicles and pedestrians using these junctions.

A copy of the draft Order, a plan showing the proposals and the Statement of Reasons for making it can be inspected at the Town Hall, Bath Road, Slough SL1 3UQ and My Council, Landmark Place, Windsor Road, Slough SL1 1HL during normal office hours, and at The Central Library, High Street, Slough SL1 1EA during normal opening hours.

Anyone wishing to make any representations or raise any objections to the proposed Order should send them in writing, stating the grounds for doing so, to the undersigned, not later than xxxx

Dated xxxx  
Mrs E Jenkins  
Director of Law and Corporate Governance  
Slough Borough Council  
Town Hall  
Bath Road  
Slough SL1 3UQ

BM 35.13m

Works

Chimney

Works

COLONIAL ROAD

AUSTRALIA ROAD

DIAMOND ROAD

WEXHAM ROAD 29.4m

ALDIN AVENUE NORTH

PRINCES STREET


Posts

El Sub Sta

Def

Subway

CONNA

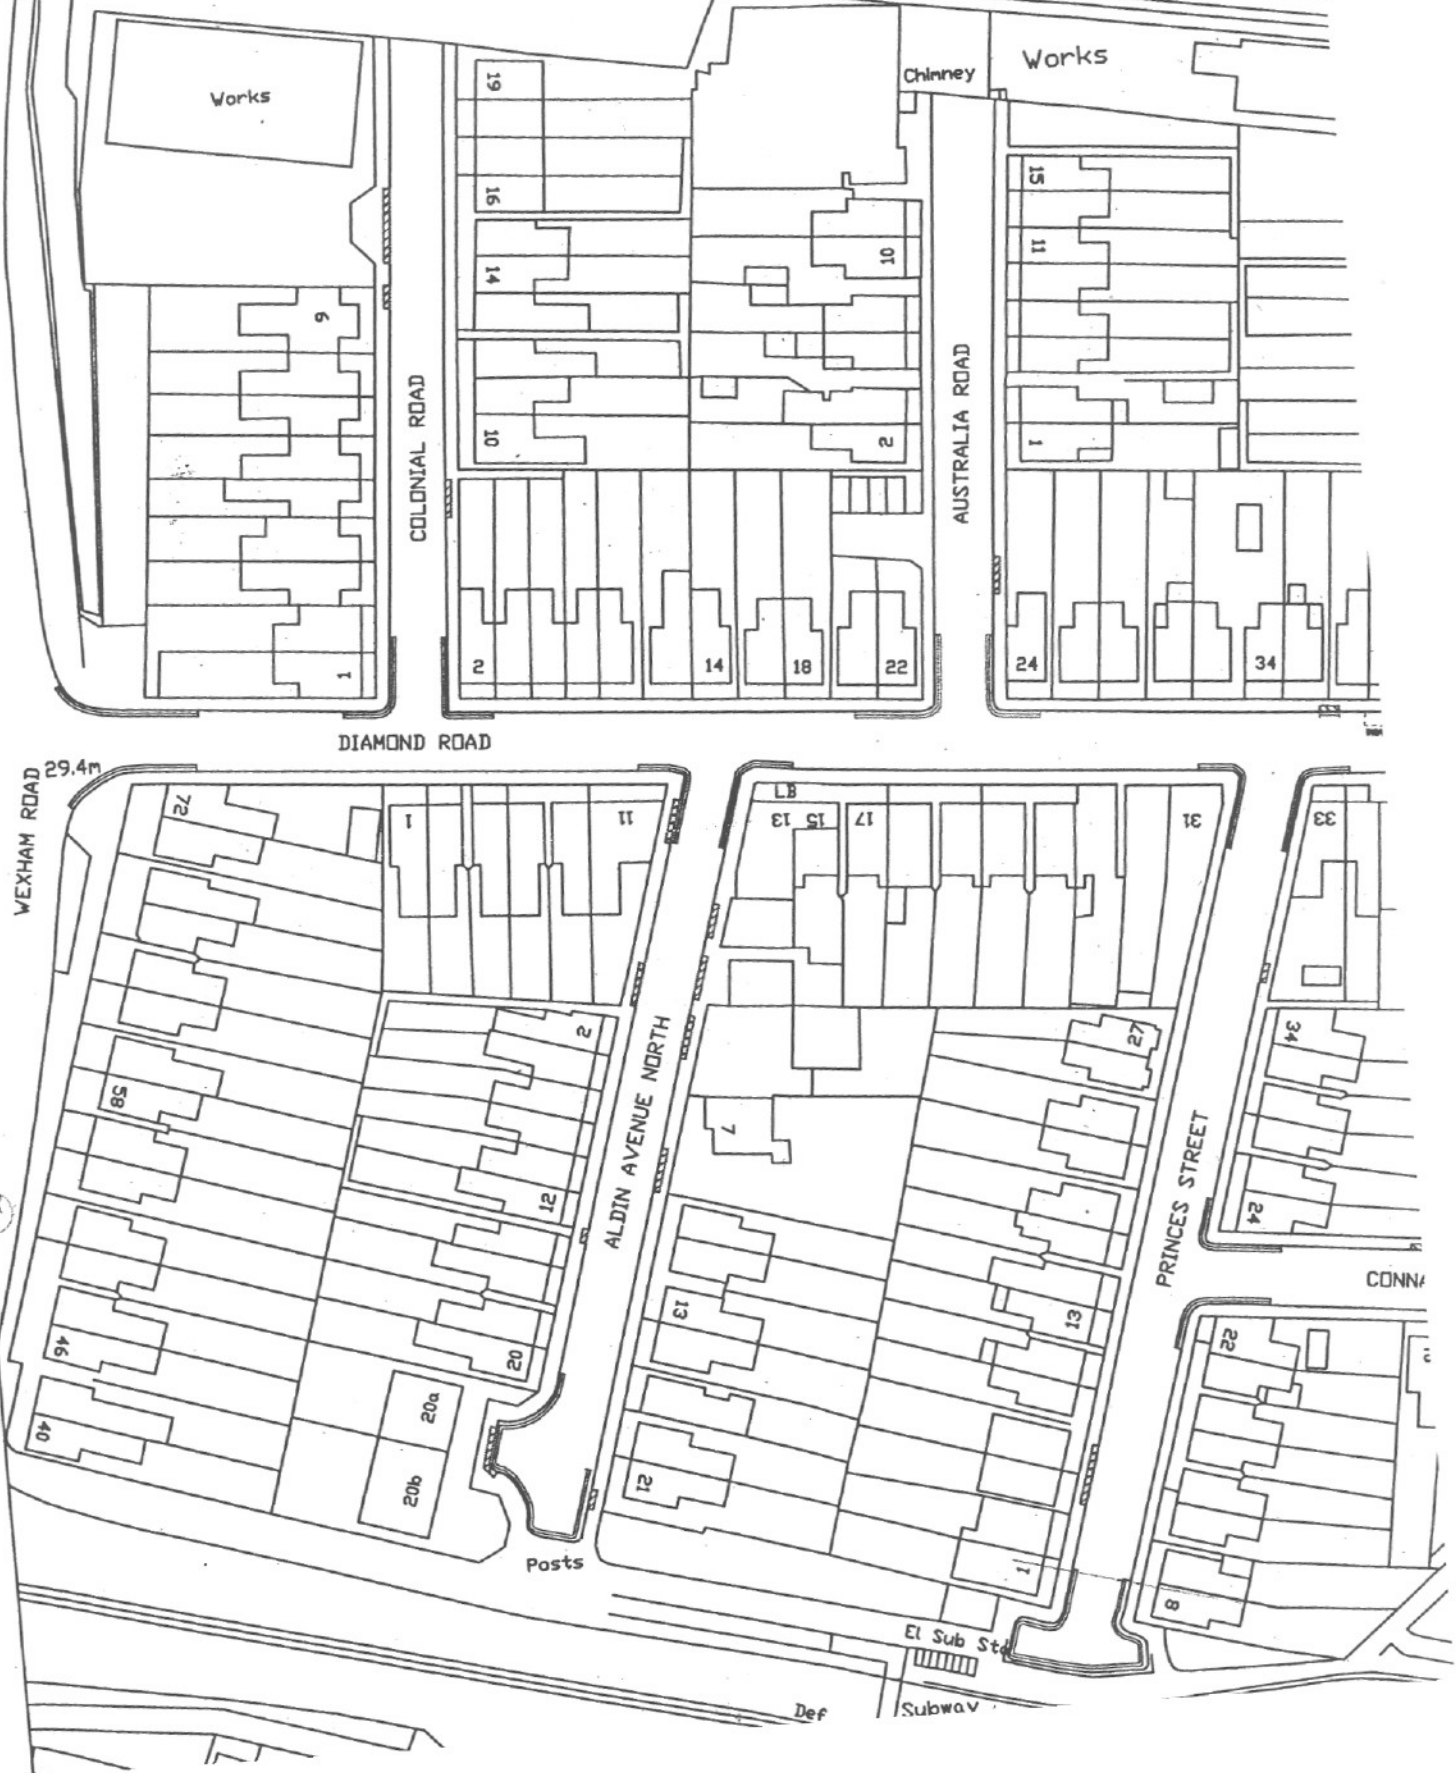




# Notes

- === Proposed No Waiting At Any Time
- Existing dropped kerb facility
- Existing no waiting Monday-Saturday 8am-7pm
- Existing no waiting at any time
- Existing disabled parking bay

Do not scale this drawing

| Rev | Date     |   | Checked |
|-----|----------|---|---------|
| 03  | 17-1-07  | Restrictions shortened to front of 17-21 Aldin Avenue North | IH      |
| 02  | 17-1-07  | Restrictions removed from turning head at mosque            | IH      |
| 01  | 24-11-06 | Access protection marking details removed                   | RE      |

|  |  |
|--|--|
|  <b>JACOBS</b> |  |
| Client   | <a href="http://www.slough.gov.uk">www.slough.gov.uk</a><br><b>Slough</b><br>Borough Council |
| Project  | Diamond Road   |
| Title  | Parking & Traffic Investigation<br>Proposed Restrictions                                     |
| Drawing No.  | 18296/820/2  |
| Scale  | 1:1000   |
| Drawn VV   | Checked IH   |
| Copyright reserved<br>Jacobs UK Ltd  | Date May 05<br>Approved NC<br>School Green, Shinfield,<br>Reading, Berkshire RG2 9HL         |