

## SOUTH GLOUCESTERSHIRE COUNCIL

### (BAILEYS COURT AND MEADOWBROOK PRIMARY SCHOOLS AREA, BRADLEY STOKE) (PROHIBITION OF WAITING) ORDER 2021

The South Gloucestershire District Council (hereinafter referred to as "the Council") in exercise of its powers under sections 1(1), 2(1) to (3) and 4(2) of the Road Traffic Regulation Act 1984 as amended (hereinafter referred to as "the Act of 1984") and of all other enabling powers, after consultation with the chief officer of police in accordance with Part III of Schedule 9 to the Act of 1984, hereby makes the following order:-

1. This order shall come into operation on the 20 May 2021 and may be cited as the South Gloucestershire Council (Baileys Court and Meadowbrook Primary Schools area, Bradley Stoke) (Prohibition of Waiting) Order 2021.

2. (1) In this order :-

**"authorised cab rank"** means any area of carriageway which is comprised within and indicated by a road marking complying with diagram 1028.2 in Part 4 of Schedule 7 to the Traffic Signs Regulations and General Directions 2016;

**"authorised parking place"** means any parking place on a road authorised or designated by an order made or having effect as if made under the Act of 1984;

**"authorised vehicle"** means any vehicle authorised by an order to use any authorised parking place authorised or designated by that order made or having effect as if made under the Act of 1984;

**"bus"** has the same meaning as in Schedule 1 of the Traffic Signs Regulations and General Directions 2016;

**"bus waiting area"** in relation to a length or side of a road means all that area of carriageway which is bounded by the outer line of a road marking shown in diagram 1025.1 in Part 4 of Schedule 7 to the Traffic Signs Regulations and General Directions 2016;

**"carriageway"** means a way constituting or comprised in a highway being a way (other than a cycle track) over which the public have a right of way for the passage of vehicles;

**"civil enforcement officer"** has the same meaning as in section 76 of the Traffic Management Act 2004;

**"disabled person's badge"** has the same meaning as in The Disabled Persons (Badges for Motor Vehicles) (England) Regulations 2000 as amended

by The Disabled Persons (Badges for Motor Vehicles) (England) (Amendment) Regulations 2000;

**"electronic communications apparatus"** means apparatus comprised in or to be comprised in an electronic communications network as defined in the Communications Act 2003;

**"goods"** means goods of any kind whether animate or inanimate and includes postal packets of any description;

**"hackney carriage"** has the same meaning as in section 38 of the Town Police Clauses Act 1847 but complying with the requirements of the relevant licensing authority in respect of roof-top signs;

**"local service"** has the same meaning as in the Transport Act 1985;

**"parking attendant"** means a person duly authorised by or on behalf of the Council to supervise any parking place in accordance with provisions contained in section 63A of the Act of 1984;

**"parking disc"** has the same meaning as in the Local Authorities' Traffic Orders (Exemptions for Disabled Persons) (England) (Regulations) 2000;

**"plans"** means the drawings which are annexed hereto as specified in the Schedule to this order;

**"police community support officer"** has the same meaning as in section 38 of the Police Reform Act 2002;

**"postal packet"** has the same meaning as in the Postal Services Act 2000;

**"provision of a universal postal service"** has the same meaning as in the Postal Services Act 2000;

**"relevant position"** has the same meaning as in the Local Authorities' Traffic Orders (Exemptions for Disabled Persons) (England) Regulations 2000, and

**"traffic warden"** means a traffic warden employed by a police authority in pursuance of sections 95 and 96 of the Act of 1984 and any powers or functions given to a traffic warden in this order may also be exercised by a police officer in uniform;

**"universal service provider"** has the same meaning as in the Postal Services Act 2000; and

**"vehicle"** means any vehicle, whether or not it is in a fit state for use on a road, and includes chassis or body, with or without wheels, appearing to have formed




part of such a vehicle, and any load carried by and anything attached to such a vehicle.

- (2) For the purposes of this order the prohibitions and restrictions contained in the Articles of this order shall apply to the full extent of the highway, with the exception of clearways which apply to the extent of the carriageway.
  - (3) Any reference in this order to any enactment shall be construed as a reference to that enactment as amended, applied, consolidated, re-enacted by or as having effect by virtue of any subsequent enactment.
3. Save as provided in Article 4 and Article 5 of this order no person shall, except upon the direction or with the permission of a police constable in uniform or of a police community support officer or of a civil enforcement officer or of a traffic warden or of a parking attendant, cause or permit any vehicle to wait in any of the lengths of road or on any of the sides of road identified as **No Waiting at Any Time** in the plans.
4.
  - (1) Nothing in Article 3 of this order shall render it unlawful to cause or permit any vehicle to wait in any of the lengths of road or on any of the sides of road referred to in that Article for so long as may be necessary to enable:-
    - (a) a person to board or alight from the vehicle;
    - (b) goods to be loaded on or unloaded from the vehicle;
    - (c) the vehicle, if it cannot conveniently be used for such purpose in any other road, to be used in connection with any of the following operations, namely -
      - (i) building, industrial or demolition operations;
      - (ii) the removal of any obstruction to traffic;
      - (iii) the maintenance, improvement or reconstruction of the said lengths of road or sides of road;
      - (iv) the laying, erection, alteration or repair in, or in land adjacent to, the said lengths of road or sides of road of any sewer or of any main, pipe or apparatus for the supply of gas, water or electricity or of any electronic communications apparatus as defined in the Communications Act 2003;
      - (v) the construction, installation, improvement, maintenance, repair or cleaning of any traffic sign, bus stop infrastructure or other street furniture or other object lawfully placed or to be placed on, in or over the said lengths of roads or sides of roads;

- (d) the vehicle, if it cannot conveniently be used for such purpose in any other road, to be used in the service of a local authority, the Environment Agency, a water undertaker or sewerage undertaker in pursuance of statutory powers or duties;
  - (e) the vehicle to be used by a universal service provider for the purpose of delivering or collecting postal packets as defined in section 125 of the Postal Services Act 2000 in the course of the provision of a universal postal service;
  - (f) the vehicle to take in petrol, oil, water or air from any garage situated on or adjacent to the said lengths of road or sides of road;
  - (g) the vehicle to wait at or near to any premises situated on or adjacent to the said lengths of road or sides of road for so long as such waiting by that vehicle is reasonably necessary in connection with any wedding or funeral; or
  - (h) the vehicle to be used for fire brigade, ambulance or police purposes.
- (2) Nothing in Article 3 of this order shall render it unlawful to cause or permit any vehicle -
- (a) being an authorised vehicle, to wait upon an authorised parking place;
  - (b) being a hackney carriage, to wait upon an authorised cab rank; or
  - (c) being a bus used in the provision of a local service, to wait in any bus waiting area for the purposes set out in Paragraph 1 of Part 6 to Schedule 7 to the Traffic Signs and Regulations and General Directions 2016.
5. Nothing in Article 3 of this order shall render it unlawful to cause or permit a vehicle which displays in the relevant position a disabled person's badge and parking disc (on which the driver, or other person in charge of the vehicle, has marked the time at which the period of waiting began) to wait in any of the lengths of road or on any of the sides of road referred to in that Article for a period not exceeding three hours (not being a period separated by an interval of less than one hour from a previous period of waiting by the same vehicle in the same length or on the same side of road on the same day).
6. The provisions of this order shall be in addition to and not in derogation from the provisions of any regulations made or having effect as if made under the Act of 1984 or by or under any other enactment.

Given under the Common Seal of South Gloucestershire District Council the 12<sup>th</sup> day of May 2021.

The COMMON SEAL of  
SOUTH GLOUCESTERSHIRE  
DISTRICT COUNCIL was  
hereunto affixed  
in the presence of:-



Solicitor




Authority for Sealing  
Comm Min/Del Power  
Seal Reg No 24451

**SCHEDULE**  
**Plans**

T439-220-012
T439-221-012



Acad Ref: I:\TMS Schemes\T439-BRADLEY STONE\220 - Baileys Court Primary School - mandatory school keep clear markings\5. Docs & Dwg\Drawings\T439-220-012 Legal Order DYLs.dwg - Plotted by jh13 on Apr 30, 2021 - 3:29pm

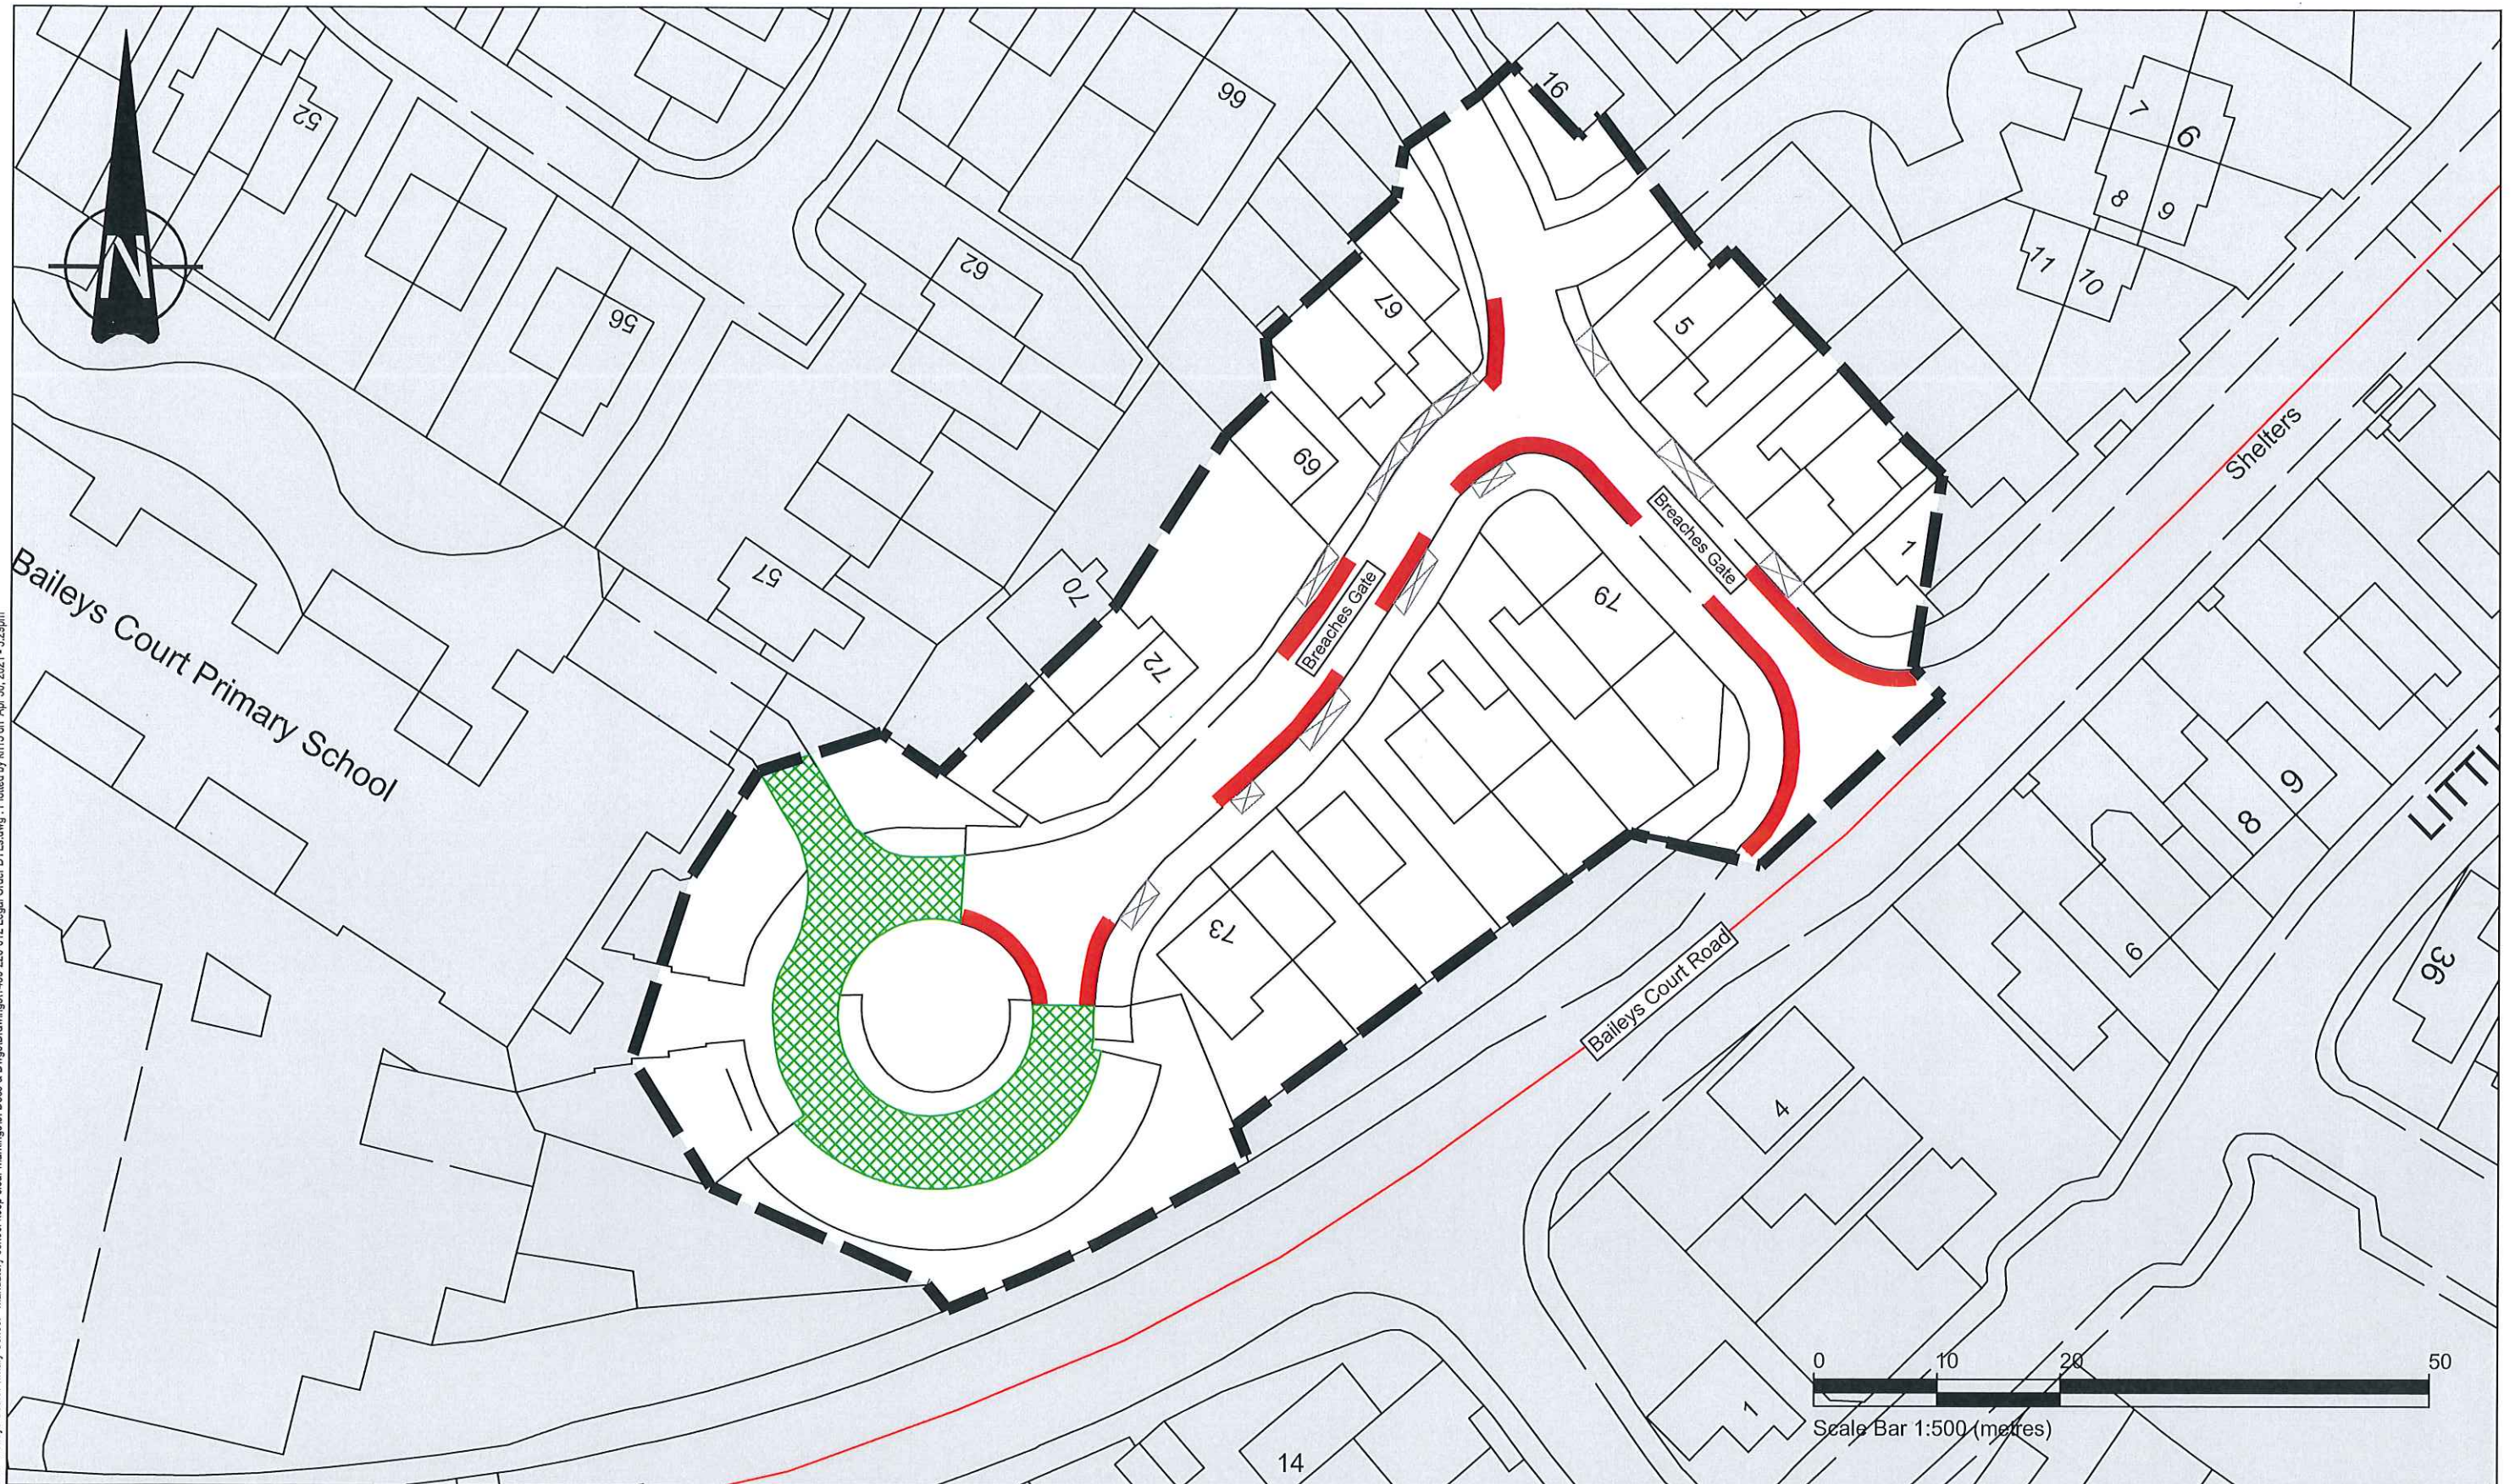

ORDNANCE SURVEY				
© Crown copyright and database rights 2021 Ordnance Survey 100023410. This map has been provided for this scheme consultation and must not be used for any other purpose. Only one paper copy may be made for your own use.				
Rev	Description	Drawn	App'd	Date

KEY	
	Scheme Boundary
	No Waiting at Any Time
	Dropped kerb/ access way
	Private land/ School area


*[Handwritten signature]*

**LEGAL ORDER**

**South Gloucestershire Council**  
DEPARTMENT OF ENVIRONMENT  
AND COMMUNITY SERVICES  
  
DIRECTOR  
Nigel Riglar  
  
**STREETCARE TRANSPORT & WASTE**  
PO Box 1954  
Bristol, BS37 0DD  
Telephone: 01454 868 000  
Email: TransportServices@southglos.gov.uk

Project		Baileys Court Primary School Waiting Restriction Review			
Title		No Waiting at Any Time Restrictions - LEGAL ORDER			
Scale @ A3		1:500			
Drawn	KH	Checked		Approved	
Date	May 21	Date		Date	
Dwg No.	T439	Parish	Scheme	Number	Rev.



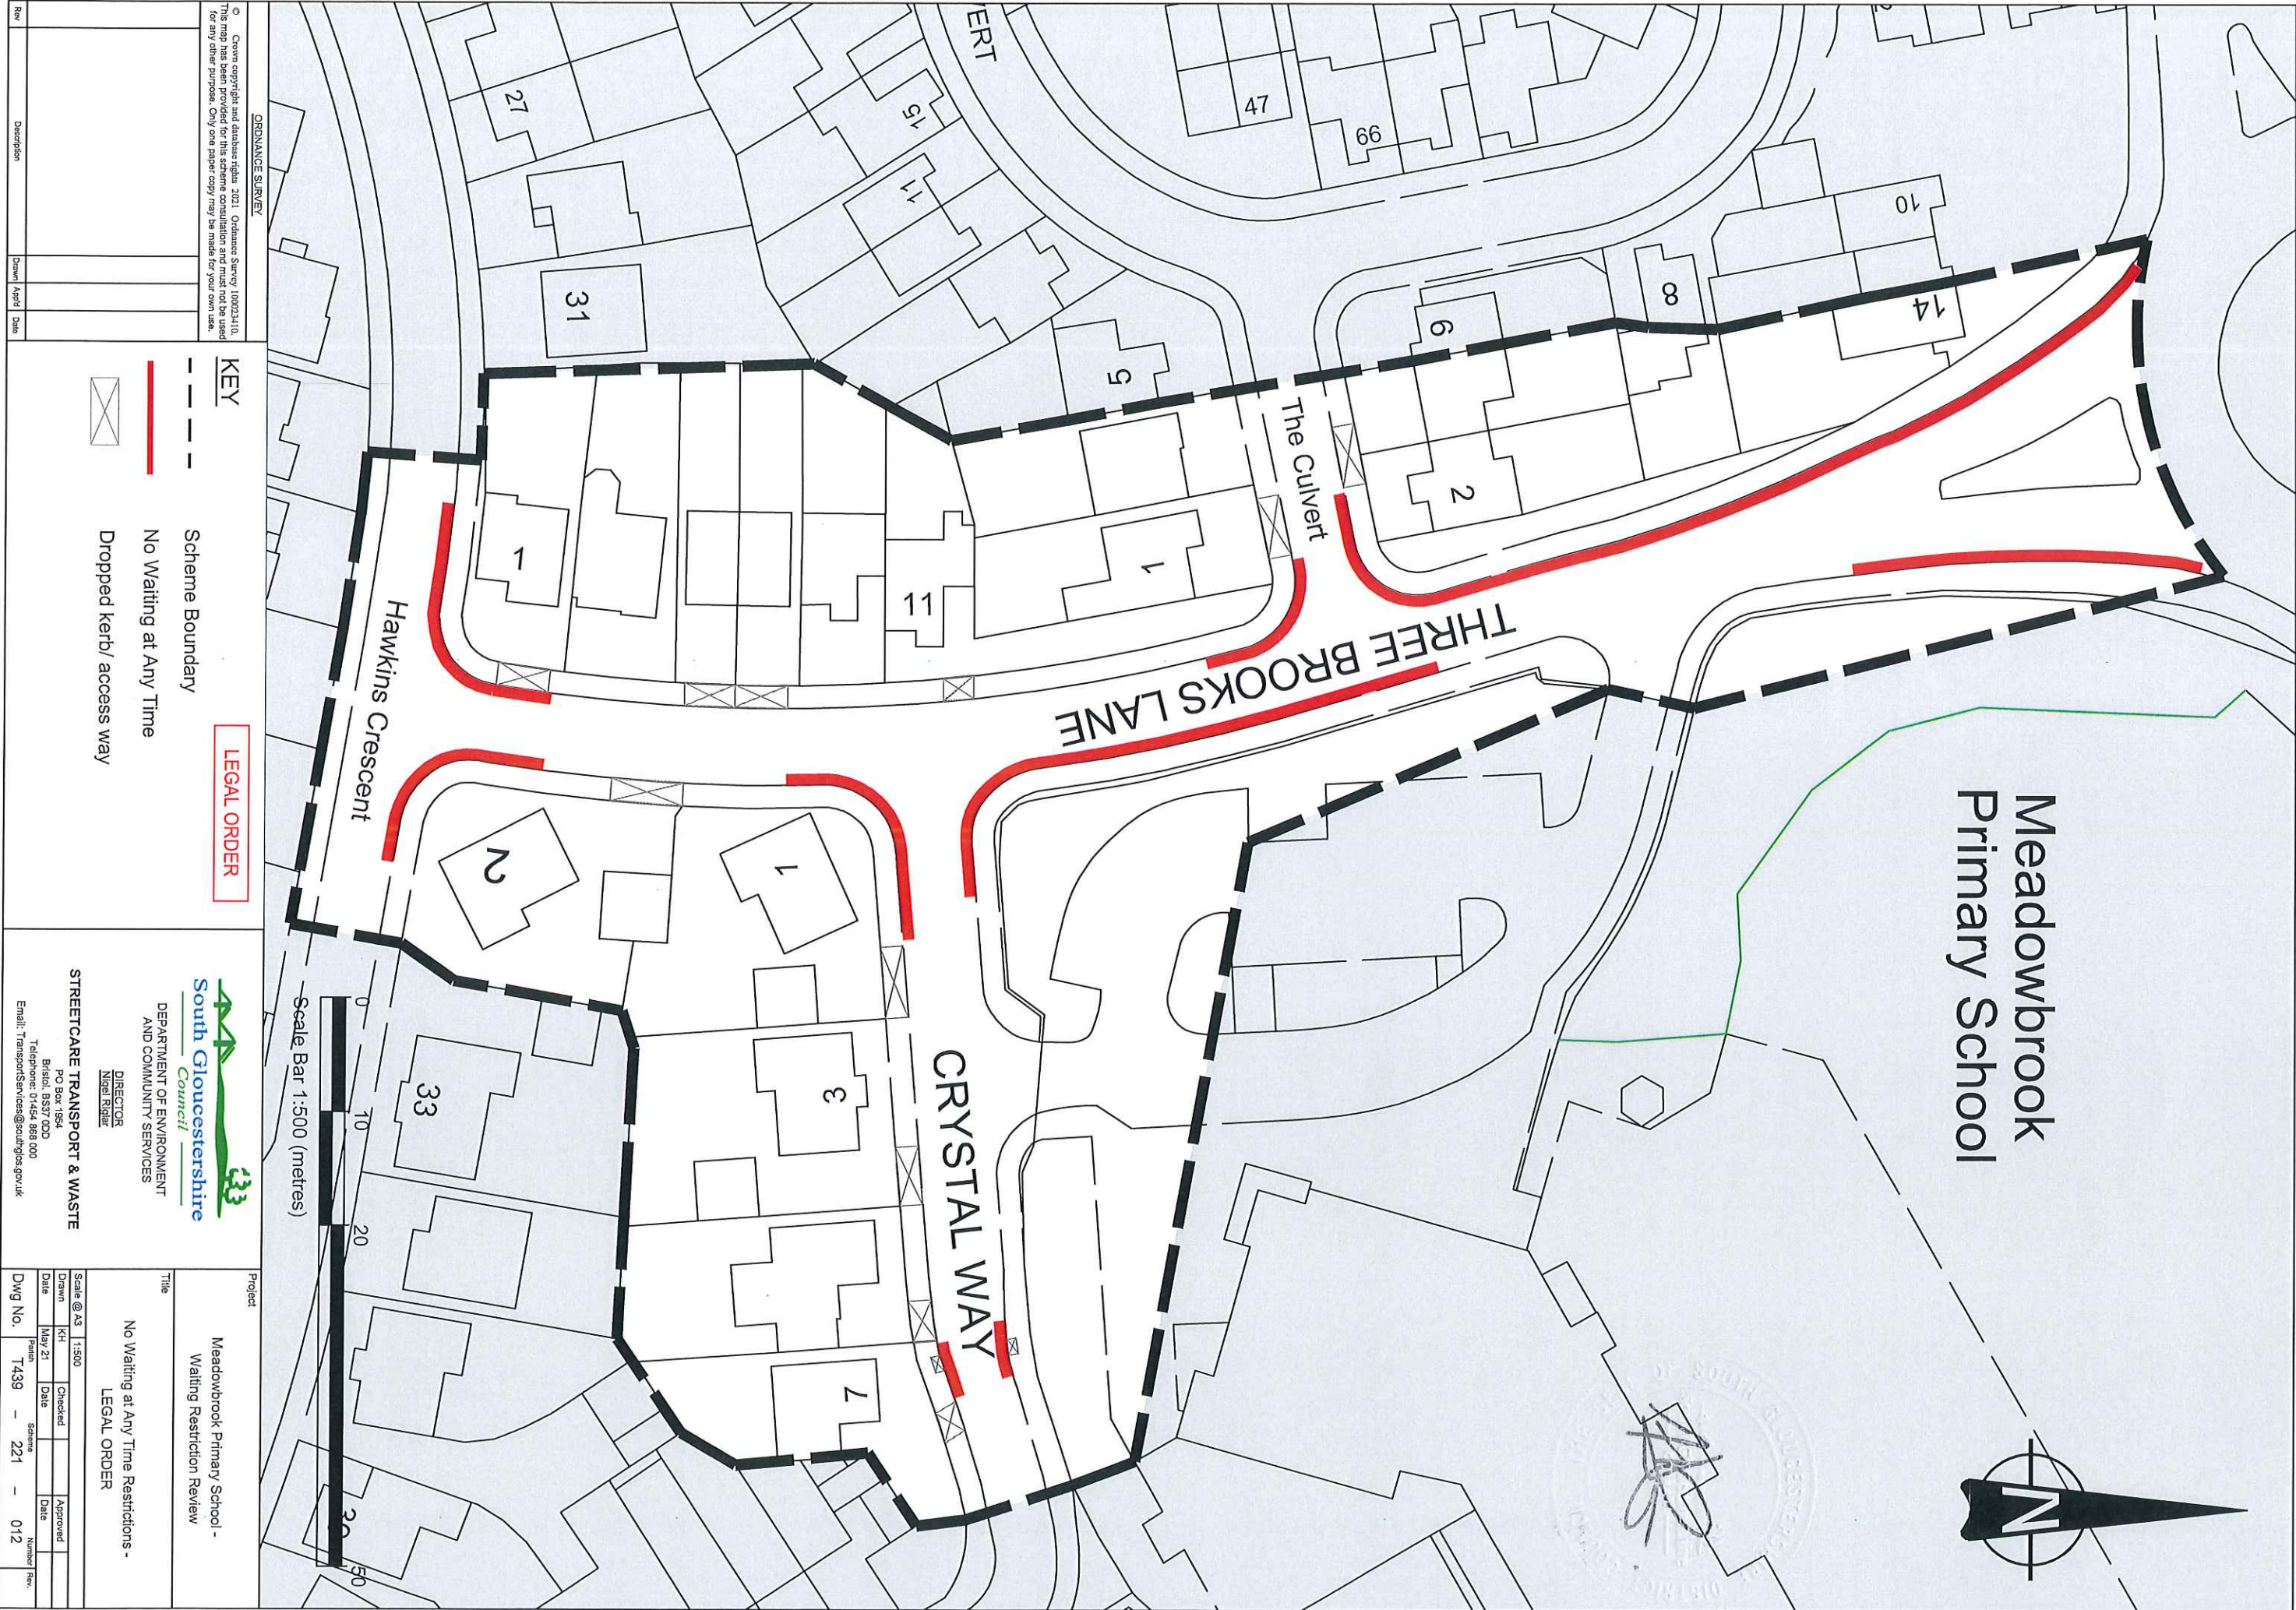

Rev	Description	Drawn/Ampl	Date

© Crown copyright and database rights 2021. Ordnance Survey 100023410.  
This map has been provided for this scheme consultation and must not be used for any other purpose. Only one paper copy may be made for your own use.

**KEY**

- - - Scheme Boundary
- No Waiting at Any Time
- - - X - - - Dropped kerb/ access way

**LEGAL ORDER**

**South Gloucestershire Council**  
DEPARTMENT OF ENVIRONMENT AND COMMUNITY SERVICES  
DIRECTOR  
Nigel Rigler

**STREETCARE TRANSPORT & WASTE**  
PO Box 1954  
Bristol, BS37 0DD  
Telephone: 01454 868 000  
Email: TransportServices@southglos.gov.uk

Project			
Meadowbrook Primary School - Waiting Restriction Review			
Title			
No Waiting at Any Time Restrictions - LEGAL ORDER			
Scale @ A3 1:500			
Drawn	KH	Checked	
Date	May 21	Date	
DWG No.	T439	Sheet No.	221
			012