

## SOUTH GLOUCESTERSHIRE COUNCIL

### (BADMINTON ROAD AND PARK LANE, KENDLESHIRE) (ONE WAY WORKING AND PROHIBITION OF RIGHT TURN) ORDER 2021

The South Gloucestershire District Council (hereinafter referred to as "the Council") in exercise of its powers under sections 1(1), 2(1) to (3) and 4(1) of the Road Traffic Regulation Act 1984 as amended (hereinafter referred to as "the Act of 1984") and of all other enabling powers, after consultation with the chief officer of police in accordance with Part III of Schedule 9 to the Act of 1984, hereby makes the following order:-

1. This order shall come into operation on the 7 October 2021 and may be cited as the South Gloucestershire Council (Badminton Road and Park Lane, Kendleshire) (One Way Working and Prohibition of Right Turn) Order 2021.
2. (1) In this Order :-
 

"motor vehicle" means as the same meaning as in section 136 of the Act of 1984;

"plans" means the drawings which are annexed hereto as specified in the Schedule to this order;


"traffic warden" means a traffic warden employed by a police authority in pursuance of sections 95 and 96 of the Act of 1984 and any powers or functions given to a traffic warden in this order may also be exercised by a police officer in uniform; and


"vehicle" means any vehicle, whether or not it is in a fit state for use on a road, and includes chassis or body, with or without wheels, appearing to have formed part of such a vehicle, and any load carried by and anything attached to such a vehicle.
- (2) Any reference in this order to any enactment shall be construed as a reference to that enactment as amended, applied, consolidated, re-enacted by or as having effect by virtue of any subsequent enactment.
3. No person shall, except upon the direction or with the permission of a police constable in uniform or of a traffic warden, cause or permit any motor vehicle to proceed along that length of road identified as '**One way traffic working**' on drawing reference **T434-324-01** annexed to this order in a direction other than that specified in relation to that length of road in the said drawing.
4. No person shall cause or permit any vehicle proceeding in a south westerly direction along **Badminton Road** to make a right turn into the left spur of **Park Lane** identified as '**Prohibited Right Turn**' on drawing reference **T434-324-02** annexed to this order.

5. In so far as any provision of this Order conflicts with a provision of any Order made or having effect as if made under the Act of 1984 and which imposes a restriction or prohibition on waiting by vehicles or grants an exemption from such restriction or prohibition then that provision of this Order shall prevail.

Given under the Common Seal of South Gloucestershire District Council 29<sup>th</sup> day of September 2021.


THE COMMON SEAL of  
SOUTH GLOUCESTERSHIRE  
DISTRICT COUNCIL was hereunto  
affixed in the presence of:-

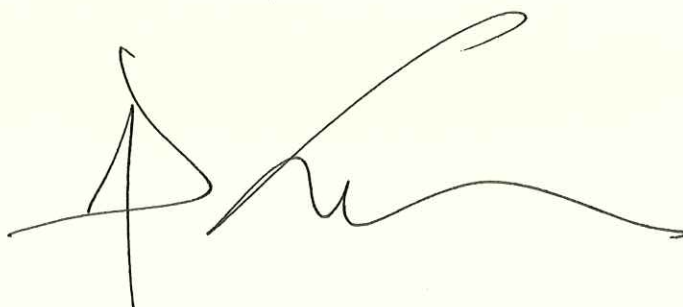  
Solicitor

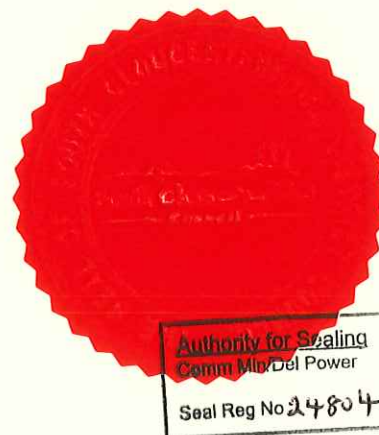

**SCHEDULE**  
**Plans**

T434-324-01
T434-324-02

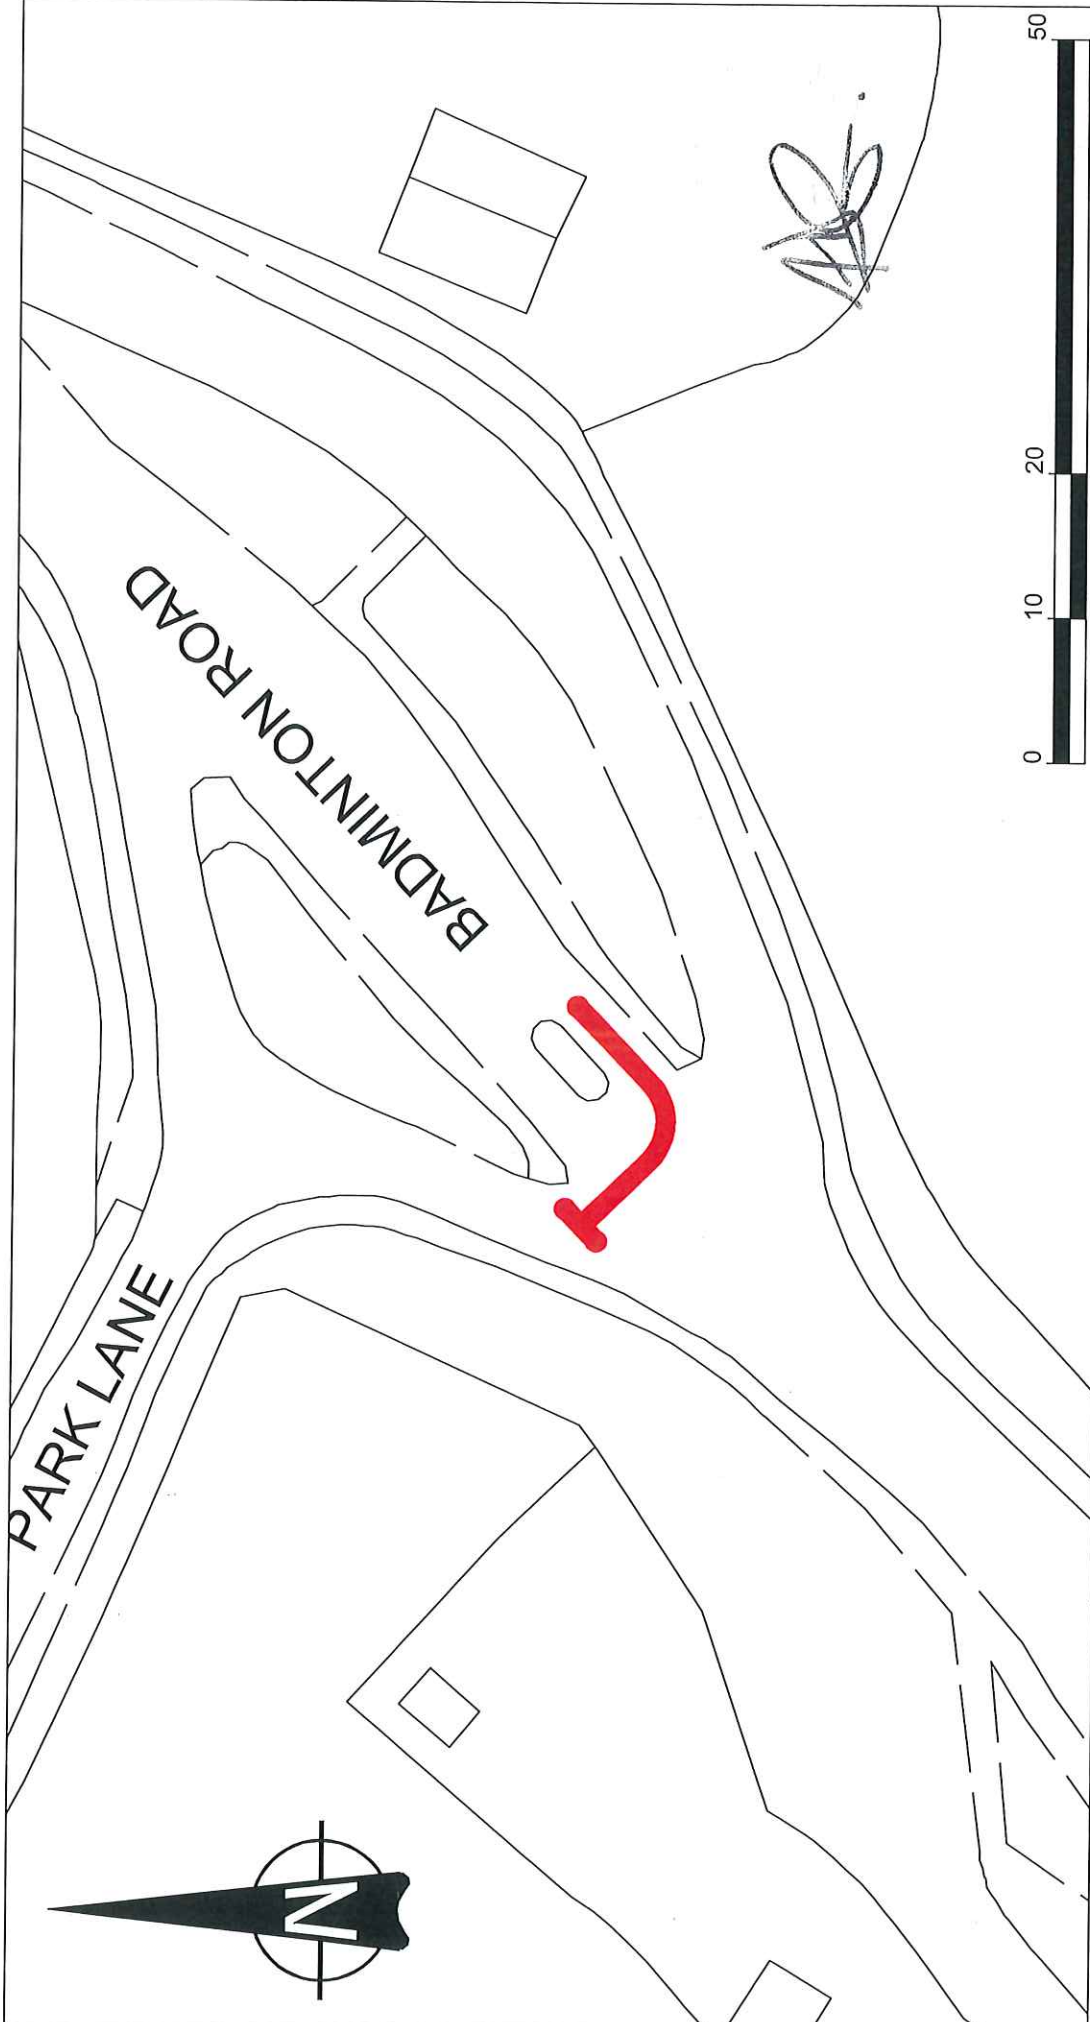

ORDNANCE SURVEY

© Crown copyright and database rights 2020 Ordnance Survey 100023410.  
This map has been provided for this scheme consultation and must not be used for any other purpose. Only one paper copy may be made for your own use.

Rev	Description	Drawn	App'd	Date

**Prohibited Right Turn**

**South Gloucestershire Council**  
DEPARTMENT OF ENVIRONMENT  
AND COMMUNITY SERVICES  
DIRECTOR  
Nigel Riggall


**STREETCARE TRANSPORT & WASTE**  
PO Box 1954  
Bristol, BS37 0DD  
Telephone: 01454 868 000  
Email: TransportServices@southglos.gov.uk

Project  
**BADMINTON ROAD  
WESTERLEIGH**


Title  
**PROPOSED  
PROHIBITED  
RIGHT TURN**

Scale @ A4	1:500
Drawn	SE
Date	FEB-20
Checked	KB
Date	FEB-20
Approved	MS
Date	FEB-20
Dwg No.	T434
Sheet	324
Number Rev.	02



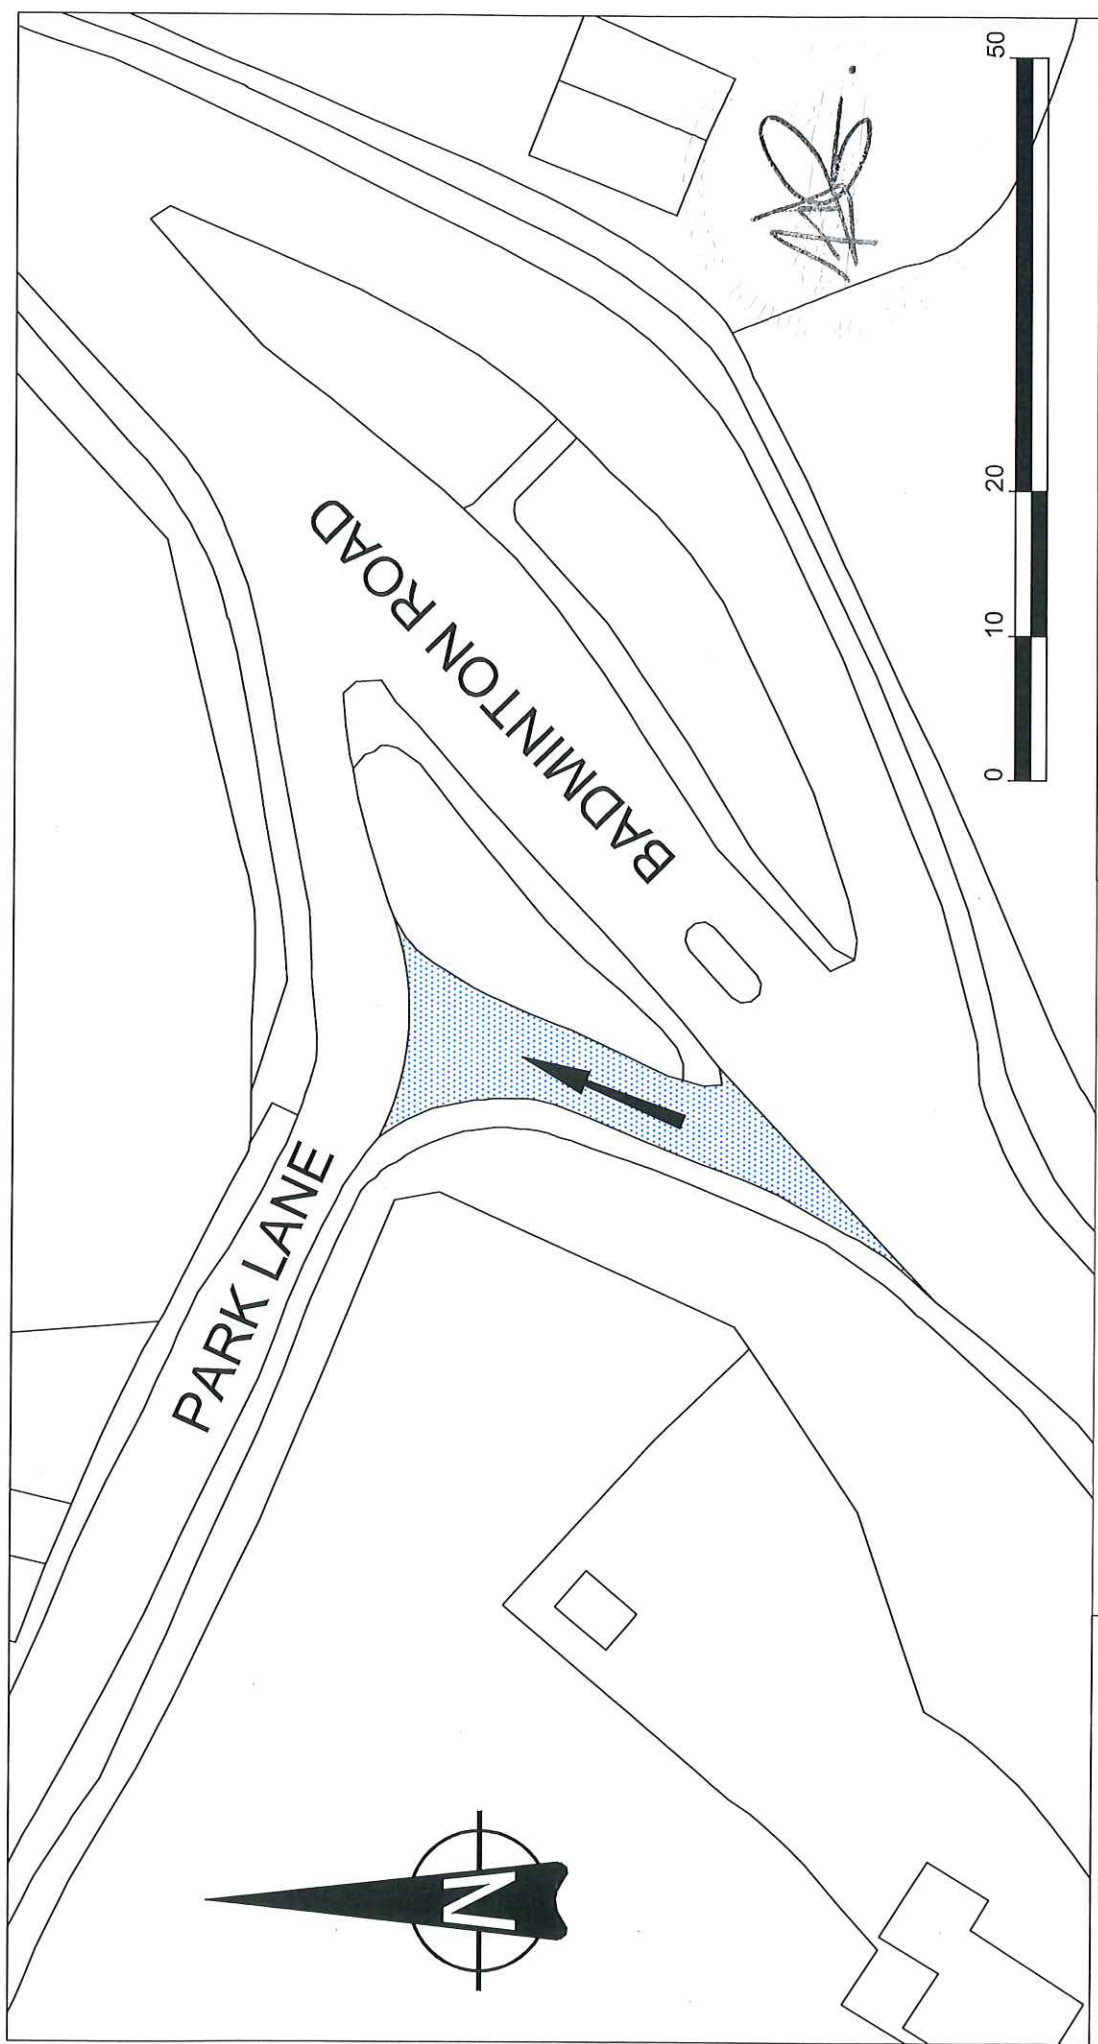

Rev	Description	Drawn	Aspd	Date

 One way traffic working

  
DEPARTMENT OF ENVIRONMENT  
AND COMMUNITY SERVICES  
DIRECTOR  
Nigel Rigby  
  
STREETCARE TRANSPORT & WASTE  
PO Box 1954  
Bristol, BS37 0DD  
Telephone: 01454 868 000  
Email: TransportServices@southglos.gov.uk

Project	PARK LANE FRAMPTON COTTERELL
Title	PROPOSED ONE-WAY TRAFFIC WORKING
Scale @ A4	1:500
Drawn	SE
Checked	KB
Approved	MS
Date	AUG-20
Date	AUG-20
Parish	Stoke Newington
Dwg No.	T434 - 324 - 01