

SOUTH GLOUCESTERSHIRE COUNCIL

(VARIOUS ROADS AT WICK)


(PROHIBITION AND RESTRICTION OF WAITING) (VARIATION NO.1) ORDER 2022

The South Gloucestershire District Council (hereinafter referred to as "the Council") in exercise of its powers under sections 1(1), 2(1) to (3) and 4(2) of and Part IV of Schedule 9 to the Road Traffic Regulation Act 1984 as amended (hereinafter referred to as "the Act of 1984") and of all other enabling powers, after consultation with the chief officer of police in accordance with Part III of Schedule 9 to the Act of 1984, hereby makes the following order:-

1. This order shall come into operation on the 21 February 2022 and may be cited as the South Gloucestershire Council (Various Roads at Wick) (Prohibition and Restriction of Waiting) (Variation No.1) Order 2022.
2. The South Gloucestershire Council (Various Roads at Wick) (Prohibition and Restriction of Waiting) Order 2019 is hereby varied and shall have effect as though:-
 - a) there were substituted for the Schedule thereto the Schedule as set out in the Schedule to this order; and
 - b) there were substituted for plans **T435-108-014 Rev B and T435-108-016 Rev B** annexed thereto the plans annexed to this order.

Given under the Common Seal of South Gloucestershire District Council the 9th day of February 2022.

THE COMMON SEAL of
SOUTH GLOUCESTERSHIRE
DISTRICT COUNCIL was hereunto
affixed in the presence of:-



Head of Legal Governance & Democratic Services


Solicitor



Authority for Sealing Comm Min/Del Power Seal Reg No 25041
--

SCHEDULE Plans

T435-121-02 Rev B
T435-121-03 Rev B

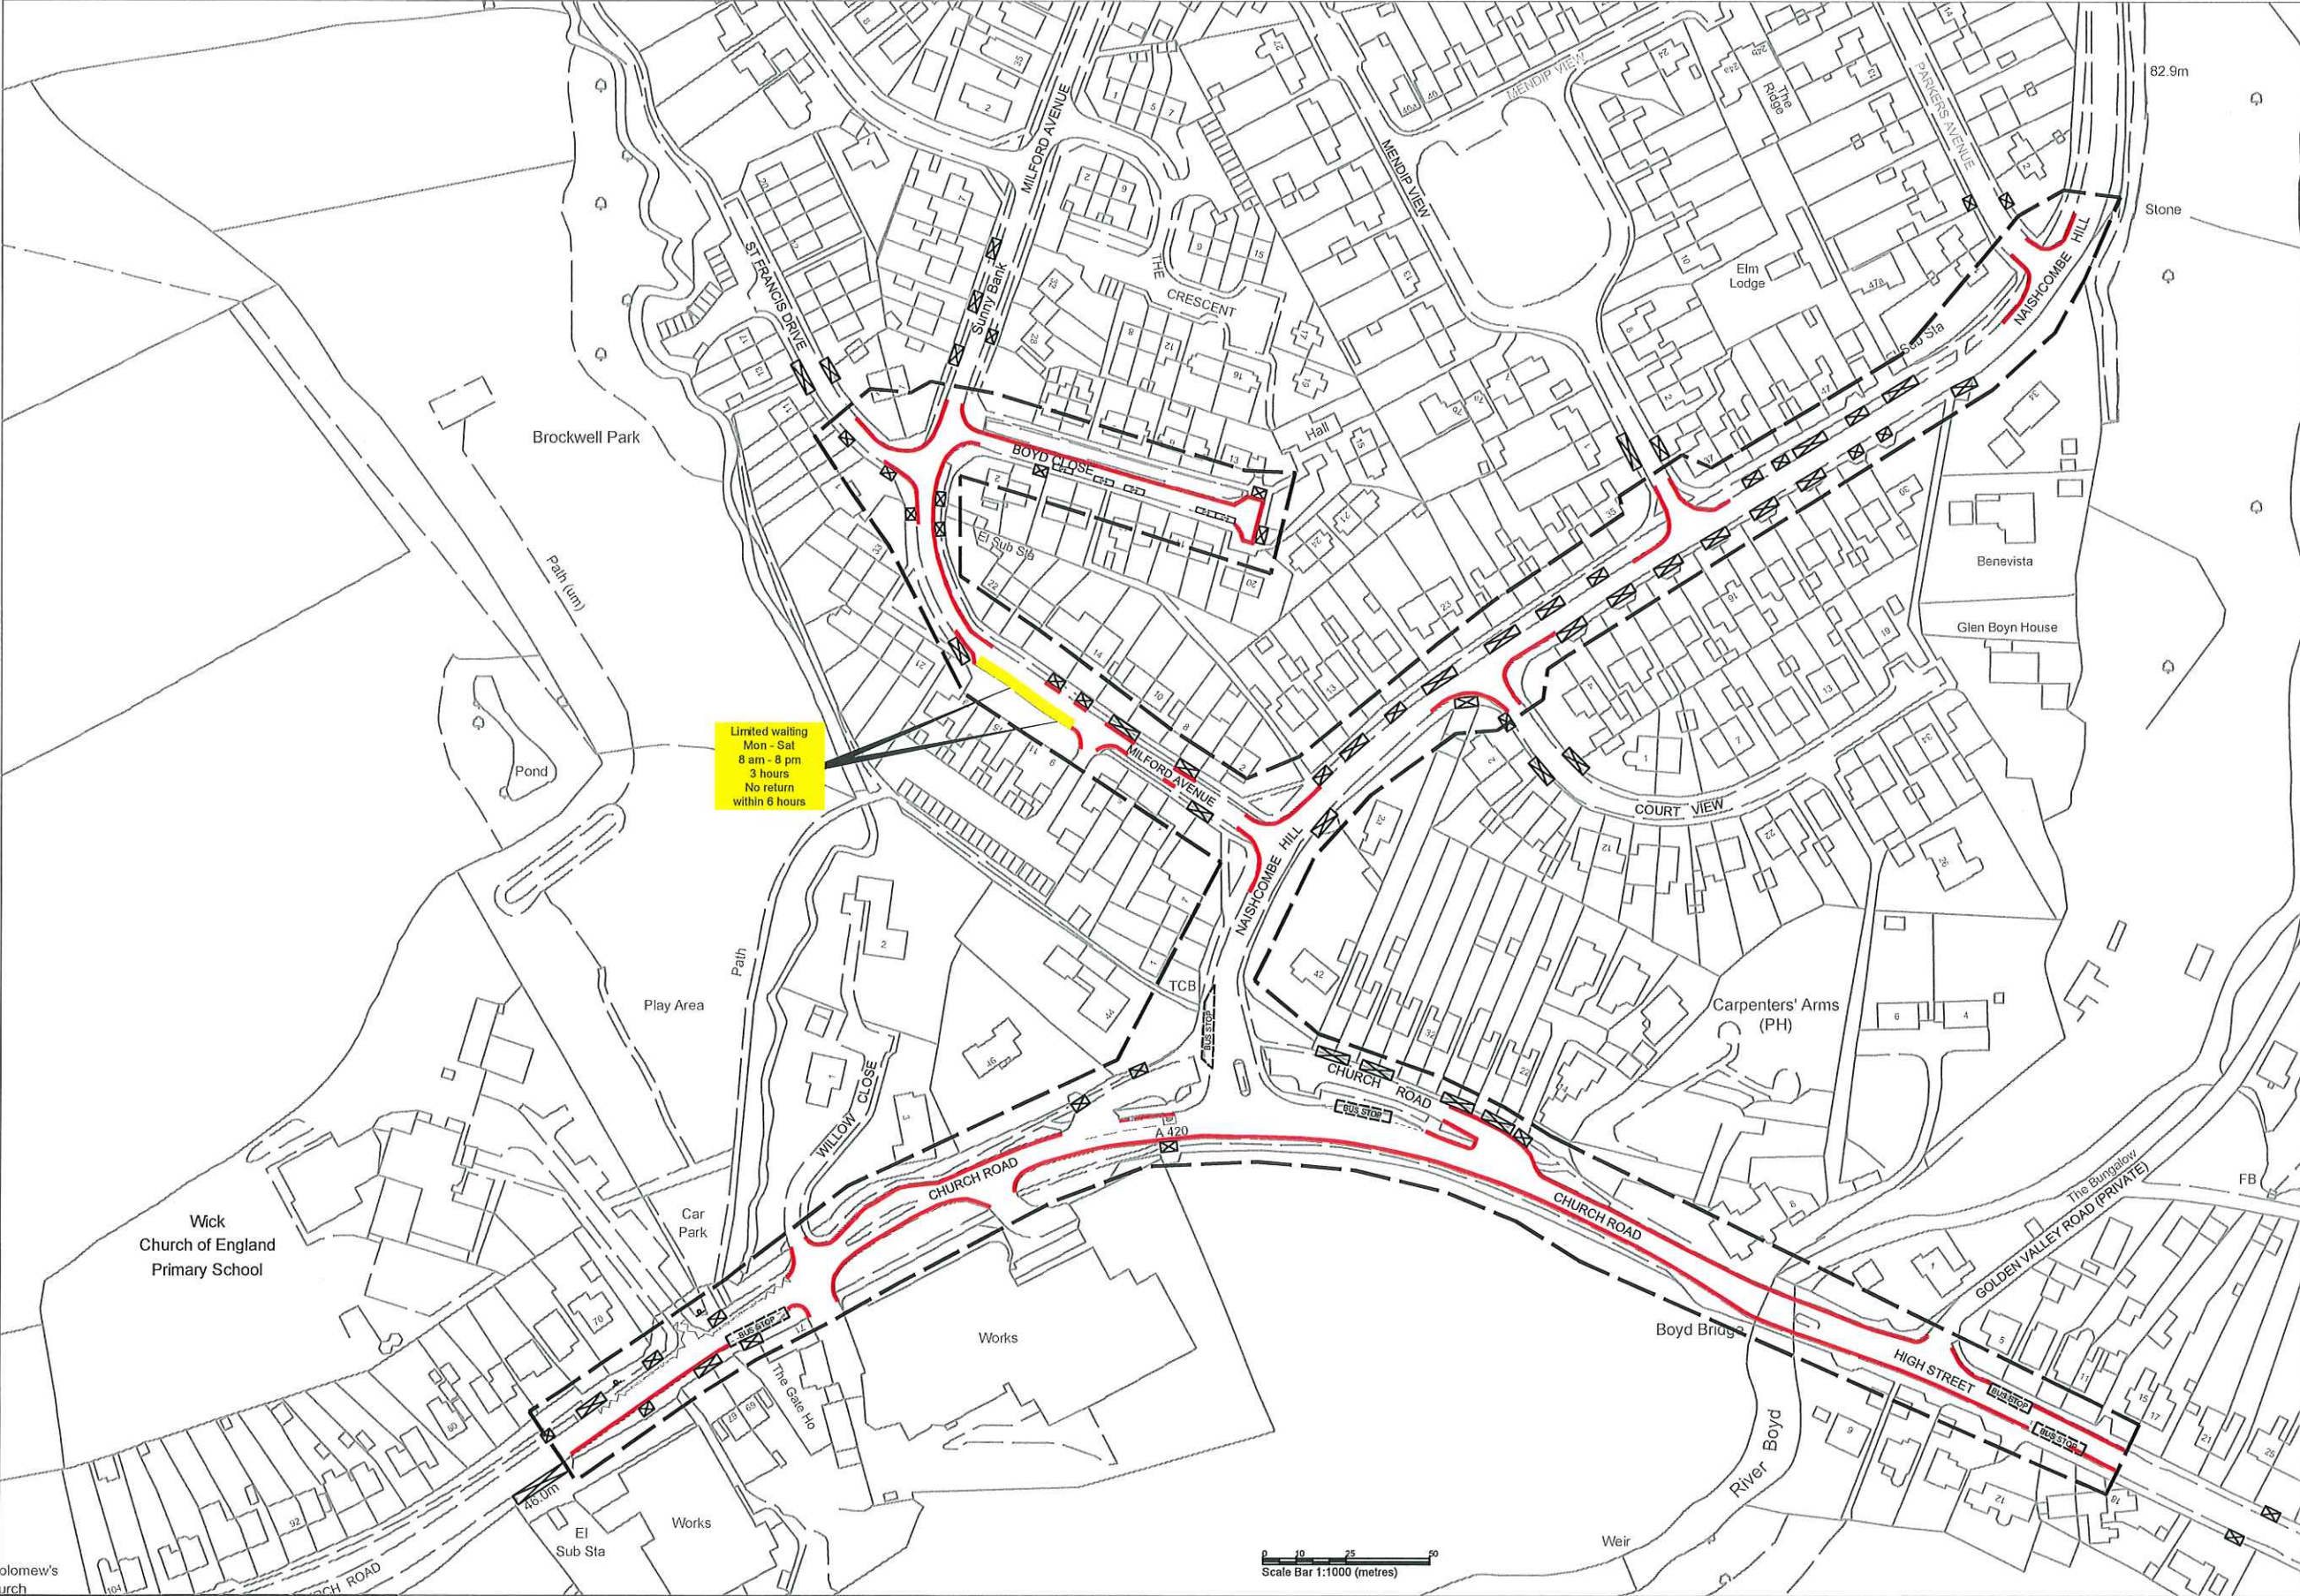

TRAFFIC ORDER KEY

- No waiting at any time
- Limited waiting
- Shared use parking place
- School Keep Clear / No Stopping
- Traffic Order Boundary

ADDITIONAL INFORMATION KEY

Note: bus stops/stands & pedestrian crossings prevail over underlying waiting restrictions and are shown for information. They are not subject to this Order.

- Advisory School Keep Clear
- BUS STOP
- DPB
- Dropped kerb/accessway



STATUTORY NOTICE

ORDNANCE SURVEY				
© Crown copyright and database rights 2021 Ordnance Survey 100023410. This map has been provided for this scheme consultation and must not be used for any other purpose. Only one paper copy may be made for your own use.				
Rev	Description	Drawn	App'd	Date



South Gloucestershire Council
DEPARTMENT OF ENVIRONMENT AND COMMUNITY SERVICES
DIRECTOR Nigel Riglar
STREETCARE TRANSPORT & WASTE
PO Box 1954
Bristol, BS37 0DD
Telephone: 01454 868 000
Email: TransportServices@southglos.gov.uk

Project	SGC TRAFFIC MANAGEMENT			
Title	GOLDEN VALLEY NATURE RESERVE, WICK - PROPOSED WAITING RESTRICTIONS A420 (HIGH STREET / CHURCH ROAD)			
Scale @ A3	1:2000	Drawn	CH	Checked
Date	MAR 21	Date		Approved MS
Dwg No.	T435 - 121 - 02	Rev.	B	



TRAFFIC ORDER KEY

- No waiting at any time
- Limited waiting
- Shared use parking place
- School Keep Clear / No Stopping
- Traffic Order Boundary

ADDITIONAL INFORMATION KEY

Note: bus stops/stands & pedestrian crossings prevail over underlying waiting restrictions and are shown for information. They are not subject to this Order.

- Advisory School Keep Clear
- BUS STOP
- DPB
- Dropped kerb/accessway



STATUTORY NOTICE

ORDNANCE SURVEY				
© Crown copyright and database rights 2021 Ordnance Survey 100023410. This map has been provided for this scheme consultation and must not be used for any other purpose. Only one paper copy may be made for your own use.				
Rev	Description	Drawn	App'd	Date



DEPARTMENT OF ENVIRONMENT AND COMMUNITY SERVICES

DIRECTOR
Nigel Riglar

STREETCARE TRANSPORT & WASTE

PO Box 1954
Bristol, BS37 0DD
Telephone: 01454 868 000
Email: TransportServices@southglos.gov.uk

Project		SGC TRAFFIC MANAGEMENT			
Title		GOLDEN VALLEY NATURE RESERVE, WICK - PROPOSED WAITING RESTRICTIONS A420 (HIGH STREET / CHURCH ROAD)			
Scale @ A3		1:2000			
Drawn	CH	Checked		Approved	MS
Date	MAR 21	Date		Date	OCT 21
Dwg No.	T435	Parish	Scheme	Number	Rev.
		T435	- 121 -	03	B