



## THE CITY OF SOUTHAMPTON (WAITING RESTRICTIONS AMENDMENT NO.2) (PART B) ORDER 2022

Southampton City Council in exercise of its powers under Sections 1, 2 and Part IV of Schedule 9 of the Road Traffic Regulation Act 1984 and of all other enabling powers, after consultation with the Chief Office of Police in accordance with Part III of Schedule 9 to that Act hereby makes the following Order:

### CITATION

- 1 This Order shall come into operation on 31<sup>st</sup> July 2023 and may be cited as The City of Southampton (Waiting Restrictions Amendment No.2) (Part B) Order 2022.

### INTERPRETATION

- 2 In this Order:
- (i) "Principal Order" means The City of Southampton (Static Restrictions) (West) Order 2019
  - (ii) Except where otherwise stated, any reference to an Article or Schedule shall be construed as a reference to that Article or Schedule in this Order.
  - (iii) Any reference to an enactment shall be construed as a reference to that enactment as amended by any subsequent enactments.

### AMENDMENTS

- 3 The map tile in column 1 shall be amended from the plan date in column 2 to the plan date in column 3 as shown in Schedule 1 to the Principal Order.

Column 1	Column 2	Column 3
Map Reference	Date (Plan to be removed)	Date (Plan to be inserted)
F4	25/05/2021	14/11/2022
F5	25/05/2021	14/11/2022
F7	25/05/2021	14/11/2022

THE COMMON SEAL of  
SOUTHAMPTON CITY COUNCIL  
was hereunto affixed this 26<sup>th</sup> day of  
July 2023

in the presence of:

Authorised Signatory




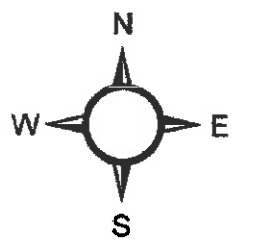
## **Schedule 1 – Map Tile Amendments to The Order 4**



# The City of Southampton (Static Restrictions) (West) Order 2019

## Key

- |  |  |   |
|--|--|---|
|  - No stopping on entrance marking                 |  - Parking places without time limit or payment |  - Loading bay                               |
|  - No stopping except taxis                        |  - Limited waiting                              |  - Goods vehicle loading bay                 |
|  - No stopping on verge or footway                 |  - Permit parking                               |  - Order area boundry (for information only) |
|  - No waiting at any time                          |  - Permit parking or limited waiting            |   |
|  - No waiting during restricted hours              |  - Car club parking                             |   |
|  - No waiting & No loading at any time             |  - Pay and display parking                      |   |
|  - No waiting & No loading during restricted hours |  - Permit parking (off-street)                  |   |



Scale @ A3:


1:1250

Date:

14/11/2022

Map Reference:

F4

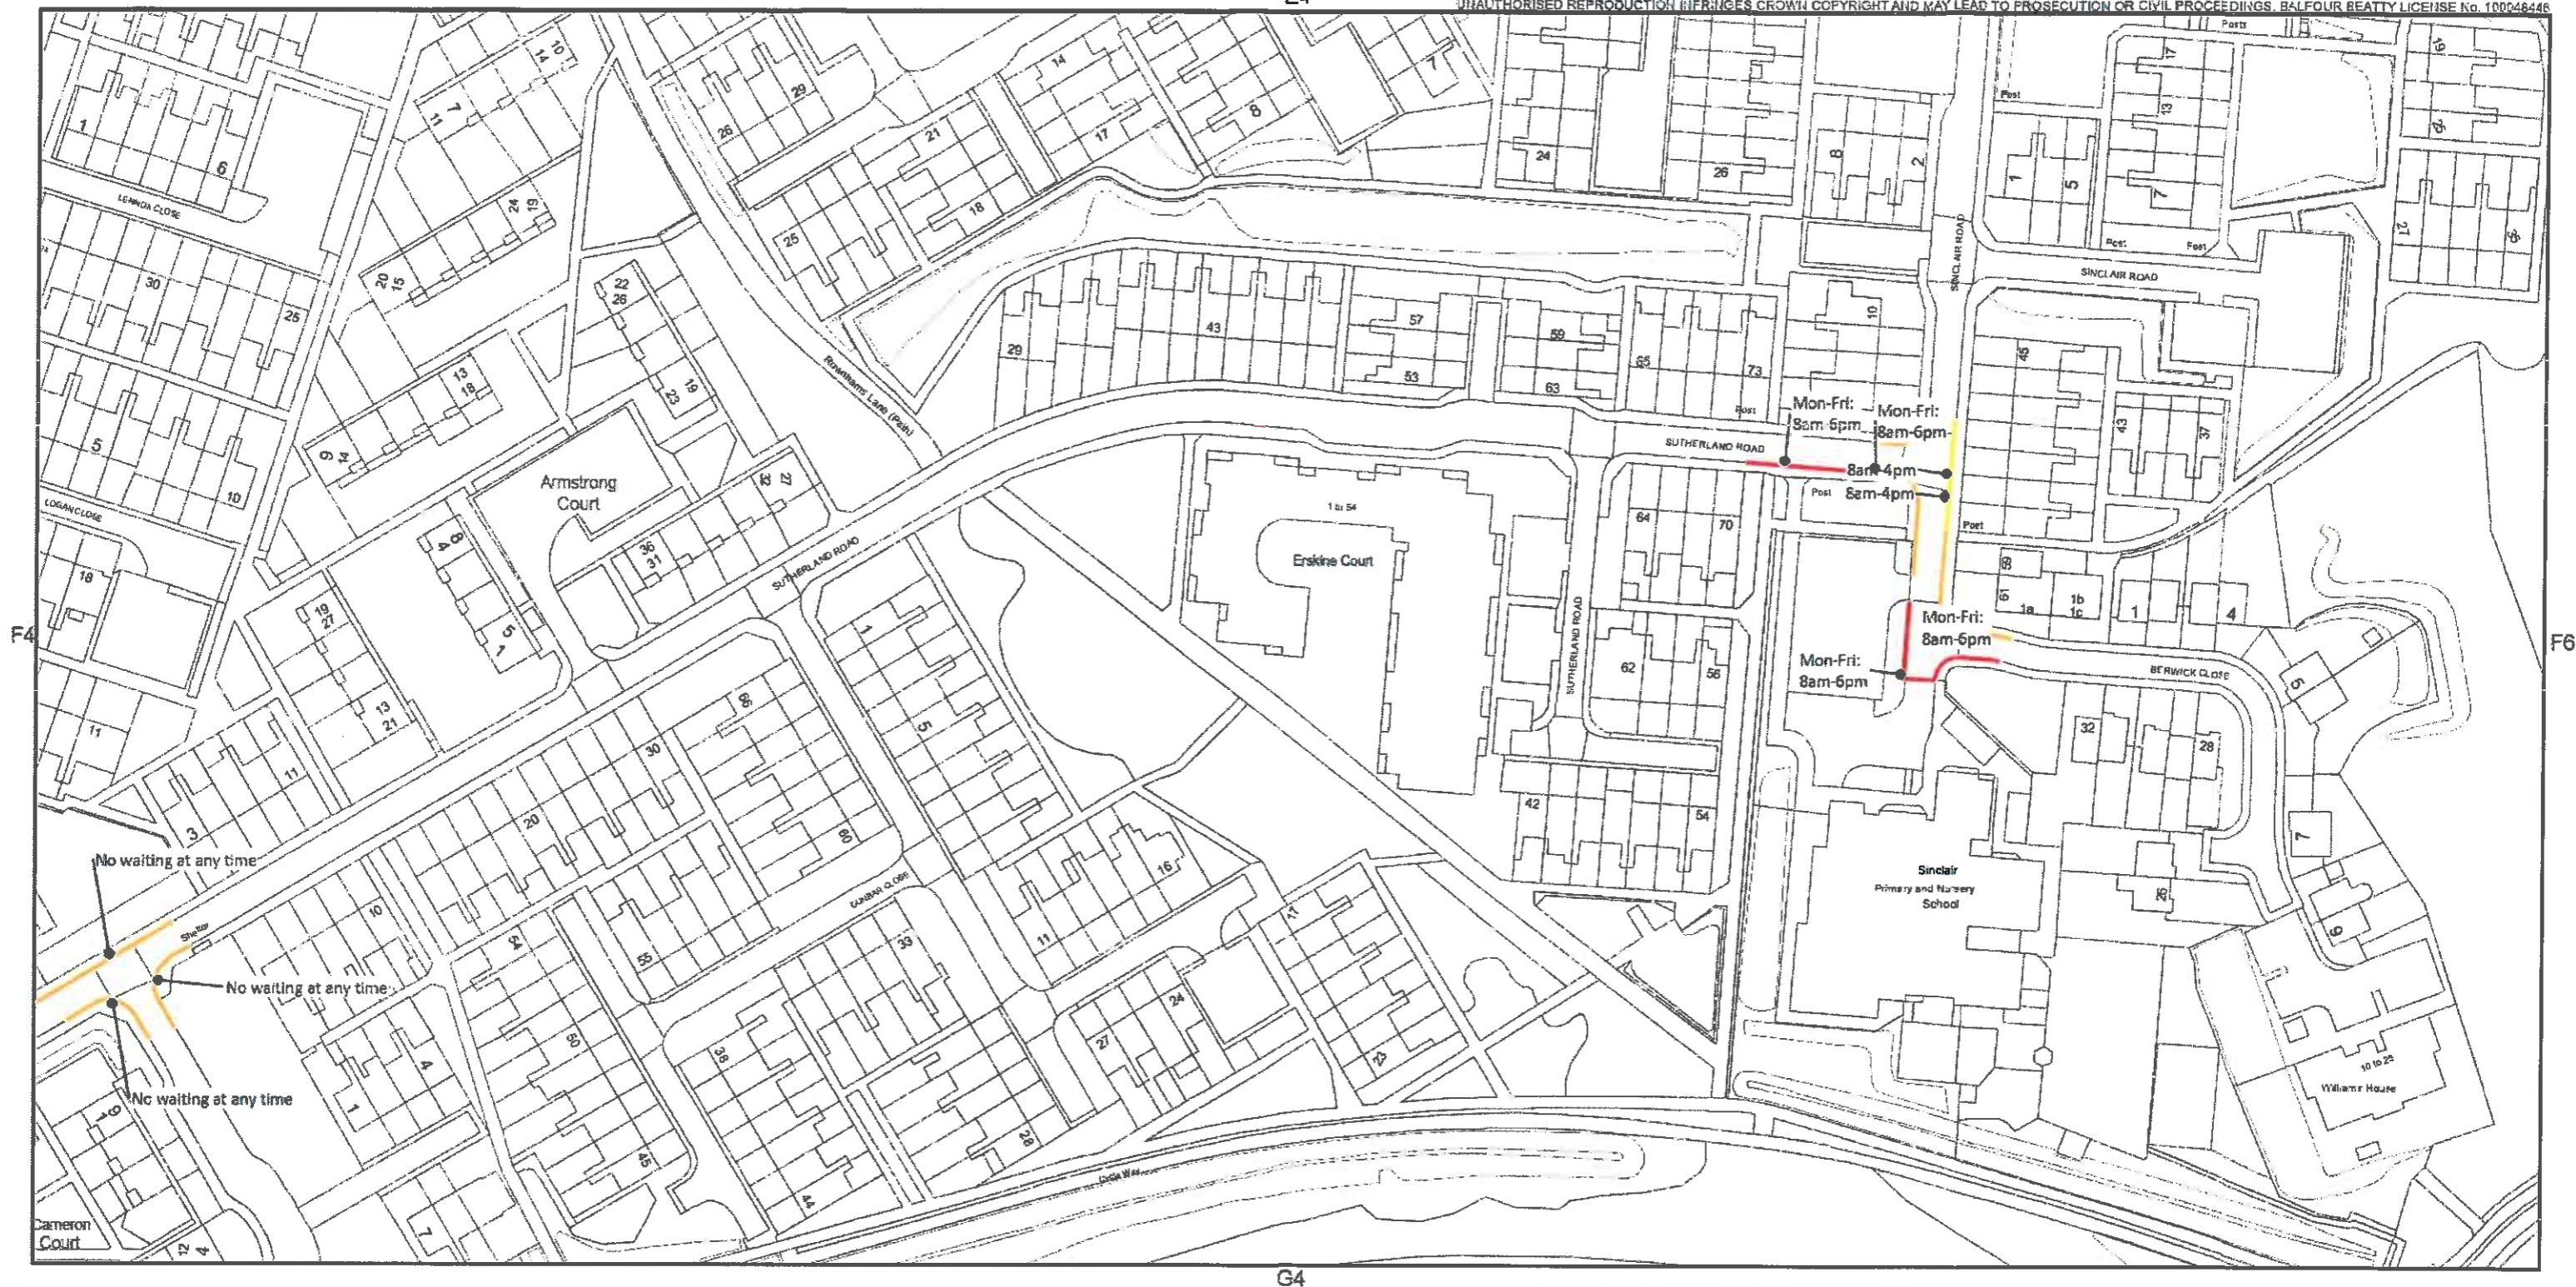


### The City of Southampton (Static Restrictions) (West) Order 2019

#### Key

- |   |  |  |
|---|--|--|
| - No stopping on entrance marking                 | - Parking places without time limit or payment | - Loading bay                                |
| - No stopping except taxis                        | - Limited waiting                              | - Goods vehicle loading bay                  |
| - No stopping on verge or footway                 | - Permit parking                               | - Order area boundary (for information only) |
| - No waiting at any time                          | - Permit parking or limited waiting            |  |
| - No waiting during restricted hours              | - Car club parking                             |  |
| - No waiting & No loading at any time             | - Pay and display parking                      |  |
| - No waiting & No loading during restricted hours | - Permit parking (off-street)                  |  |



**SOUTHAMPTON**  
CITY COUNCIL

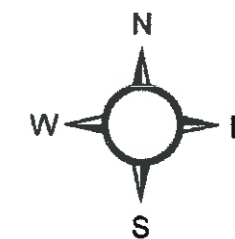

Scale @ A3:

1:1250

Date:



14/11/2022


Map Reference:

F5



### Key

-  - Loading bay
-  - Goods vehicle loading bay
-  - Order area boundry (for information only)

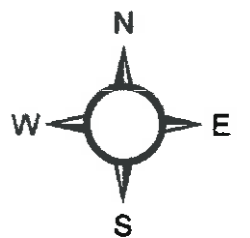

1:1250

14/11/2022

F7