

STEVENAGE BOROUGH COUNCIL

ROAD TRAFFIC REGULATION ACT 1984

THE BOROUGH OF STEVENAGE (VARIOUS ROADS, STEVENAGE) (DISABLED PERSONS PARKING PLACES) ORDER 2020

The STEVENAGE BOROUGH COUNCIL (hereinafter referred to as "the Council") pursuant to arrangements made with the County Council of Hertfordshire under Section 19 Local Government Act 2000 and the Local Authorities (Arrangements for the Discharge of Functions) (England) Regulations 2000, in exercise of the powers of the said County Council under Sections 32 and 35 of the Road Traffic Regulation Act 1984 (hereinafter referred to as "the Act of 1984") and of all other enabling powers and after consultation with the Chief Officer of Police in accordance with part III of Schedule 9 of the Act of 1984, hereby makes the following Order:-

1. This Order may be cited as "The Borough of Stevenage (Various Roads, Stevenage) (Disabled Persons Parking Places) Order 2020" and shall come into operation on **02 April 2020**.
2. The Borough of Stevenage (Various Roads, Stevenage) (Disabled Persons Parking Places) Order 2020 plans numbered TPE/03/19-2/01, TPE/03/19-2/02, TPE/03/19-2/03, TPE/03/19-2/04, TPE/03/19-2/05, TPE/03/19-2/06, TPE/03/19-2/07, TPE/03/19-2/08, TPE/03/19-2/09, TPE/03/19-2/10, TPE/03/19-2/11 and TPE/03/19-2/12 ("the plans") are hereby incorporated into this Order.

3. In this order:

"Civil Enforcement Officer" has the same meaning as defined in the Traffic Management Act 2004, as appointed by or on behalf of Stevenage Borough Council;

"Disabled person's badge" has the same meaning as in Regulation 3(1) of The Local Authorities' Traffic Orders (Exemptions for Disabled Persons) (England) Regulations 2000;

"Disabled person's vehicle" has the same meaning as in Section 142(1) of the Act of 1984;

"Driver" means the person driving or having control or charge of the Vehicle at any given time;

"Enactment" means any enactment, whether public general or Local and includes any Order, Byelaw, Rule, Regulation, Scheme or other instrument having effect by virtue of an enactment;

"Goods" means goods of any kind whether animate or inanimate and includes postal packets of any description; "delivering" and "collecting" in relation to goods includes checking the goods for the purpose of their delivery or collection;

"Motor cycle" has the same meaning as in section 136 of the Act of 1984;

"Penalty Charge" means a charge set by the Council in accordance with The Civil Enforcement of Parking Contraventions (Guidelines on Levels of Charges) (England) Order 2007 and the provisions of Part 6 and schedule 9 of The Traffic Management Act 2004 and Part 2 of The Civil Enforcement of Parking Contraventions (England) General Regulations 2007;

"Penalty Charge Notice" has the same meaning as in The Civil Enforcement of Parking Contraventions (England) General Regulations 2007;

"the plans" means those plans specified in Article 2 to this Order and incorporated into this Order as the Schedule.

"Relevant position" has the same meaning as in Regulation 4 of The Local Authorities' Traffic Orders (Exemptions for Disabled Persons) (England) Regulations 2000;

"Vehicle" means motor vehicle and "motor vehicle" has the same meaning as in section 136 of the Act of 1984;

"Universal Service Provider", "Provision of a universal Postal Service" and "Postal Packet" has the same meaning as in the Postal Services Act 2011.

4. Those sections of road as identified on the plans to this Order and defined in the key to those plans ("the plans") as disabled persons parking place, are authorised to be used as parking place at any time for disabled persons vehicles which display in the relevant position a disabled persons badge, subject to the following provisions of this Order.
5. Save as provided in Article 6 of this Order, where in Article 4 of this Order a parking place is authorised for use by disabled persons vehicles which display in the relevant position a disabled persons badge, no person shall cause or permit any vehicle to stop or wait in that parking place unless it is:
 - (1) a disabled persons vehicle on which is displayed in the relevant position a disabled persons badge; and
 - (2) parked wholly within the marked limits of the parking place.
6.
 - (1) Nothing in Articles 4 and 5 of this Order applies to the parking places authorised and restricted by those Articles (which said lengths of road are referred to in this Article as "the restricted area") in relation to:
 - (a) a vehicle being used for Fire and Rescue, Ambulance or Police purposes;
 - (b) anything done with the permission of or at the direction of a Police

Constable in uniform, or done with the permission of a Civil Enforcement Officer;

- (c) a vehicle which is prevented from proceeding by circumstances beyond the driver's control or which has stopped in order to avoid injury or damage to persons or property or when required to do so by law;
- (d) a vehicle which is stationary in order that it may be used for one or more of the purposes specified in sub-Article (2) of this Article and which cannot reasonably be used for such a purpose without stopping in the restricted area;
- (e) a marked vehicle which, whilst used by a universal service provider in the course of the provision of a universal postal service, is stationary only for so long as may be reasonably necessary for postal packets to be delivered or collected; or
- (f) a vehicle which, whilst used by a Civil Enforcement Officer in the course of the enforcement of parking restrictions, is stationary only for so long as may be reasonably necessary for them to issue (or attempt to issue) a Penalty Charge Notice to a vehicle they believe to be parked in contravention of those restrictions or adjacent restrictions.

(2) The "purposes" referred to in sub-Article (1)(d) of this Article are:

- (a) any operation involving building, demolition or excavation;
- (b) the removal of any obstruction to traffic;
- (c) the maintenance, improvement or reconstruction of a road;
- (d) constructing, improving, maintaining, or cleaning of any street furniture; or
- (e) the laying, erection, alteration, repair or cleaning of any sewer or of any main pipe or apparatus for the supply of gas, water or electricity, or of any telecommunications apparatus kept or installed for the purposes of a telecommunications code system or of any other telecommunications apparatus lawfully kept installed in any position.

7.

- 1) If a vehicle (other than a vehicle otherwise exempted by this Order) is left in contravention of any provision of this Order a penalty charge shall be payable.
- 2) In the case of a vehicle in respect of which a penalty charge is payable, a penalty charge notice may be issued in accordance with the Civil Enforcement of Parking Contraventions (England) General Regulations 2007.
- 3) The penalty charge shall be paid to Stevenage Borough Council in accordance with the instructions and within the time limits specified on the penalty charge notice.

8. The Interpretation Act 1978 shall apply for the interpretation of this Order as it applies for the Interpretation of an Act of Parliament.
9. The restrictions imposed by this Order shall be in addition to and not in derogation of any restriction or requirement imposed by any other regulations made or having effect as if made under the Act of 1984 or by or under any other enactment.

Schedule
Disabled person's parking places


The plans identified as TPE/03/19-2/01, TPE/03/19-2/02, TPE/03/19-2/03, TPE/03/19-2/04, TPE/03/19-2/05, TPE/03/19-2/06, TPE/03/19-2/07, TPE/03/19-2/08, TPE/03/19-2/09, TPE/03/19-2/10, TPE/03/19-2/11 and TPE/03/19-2/12 are incorporated into this Order.

IN WITNESS whereof the Common Seal of Stevenage Borough Council was hereunto affixed this 12th day of March 2020.

The Common Seal of the)
Stevenage Borough Council)
was hereunto affixed)
in the presence of:-)



Theresa P. Lee
.....
Authorised Signatory

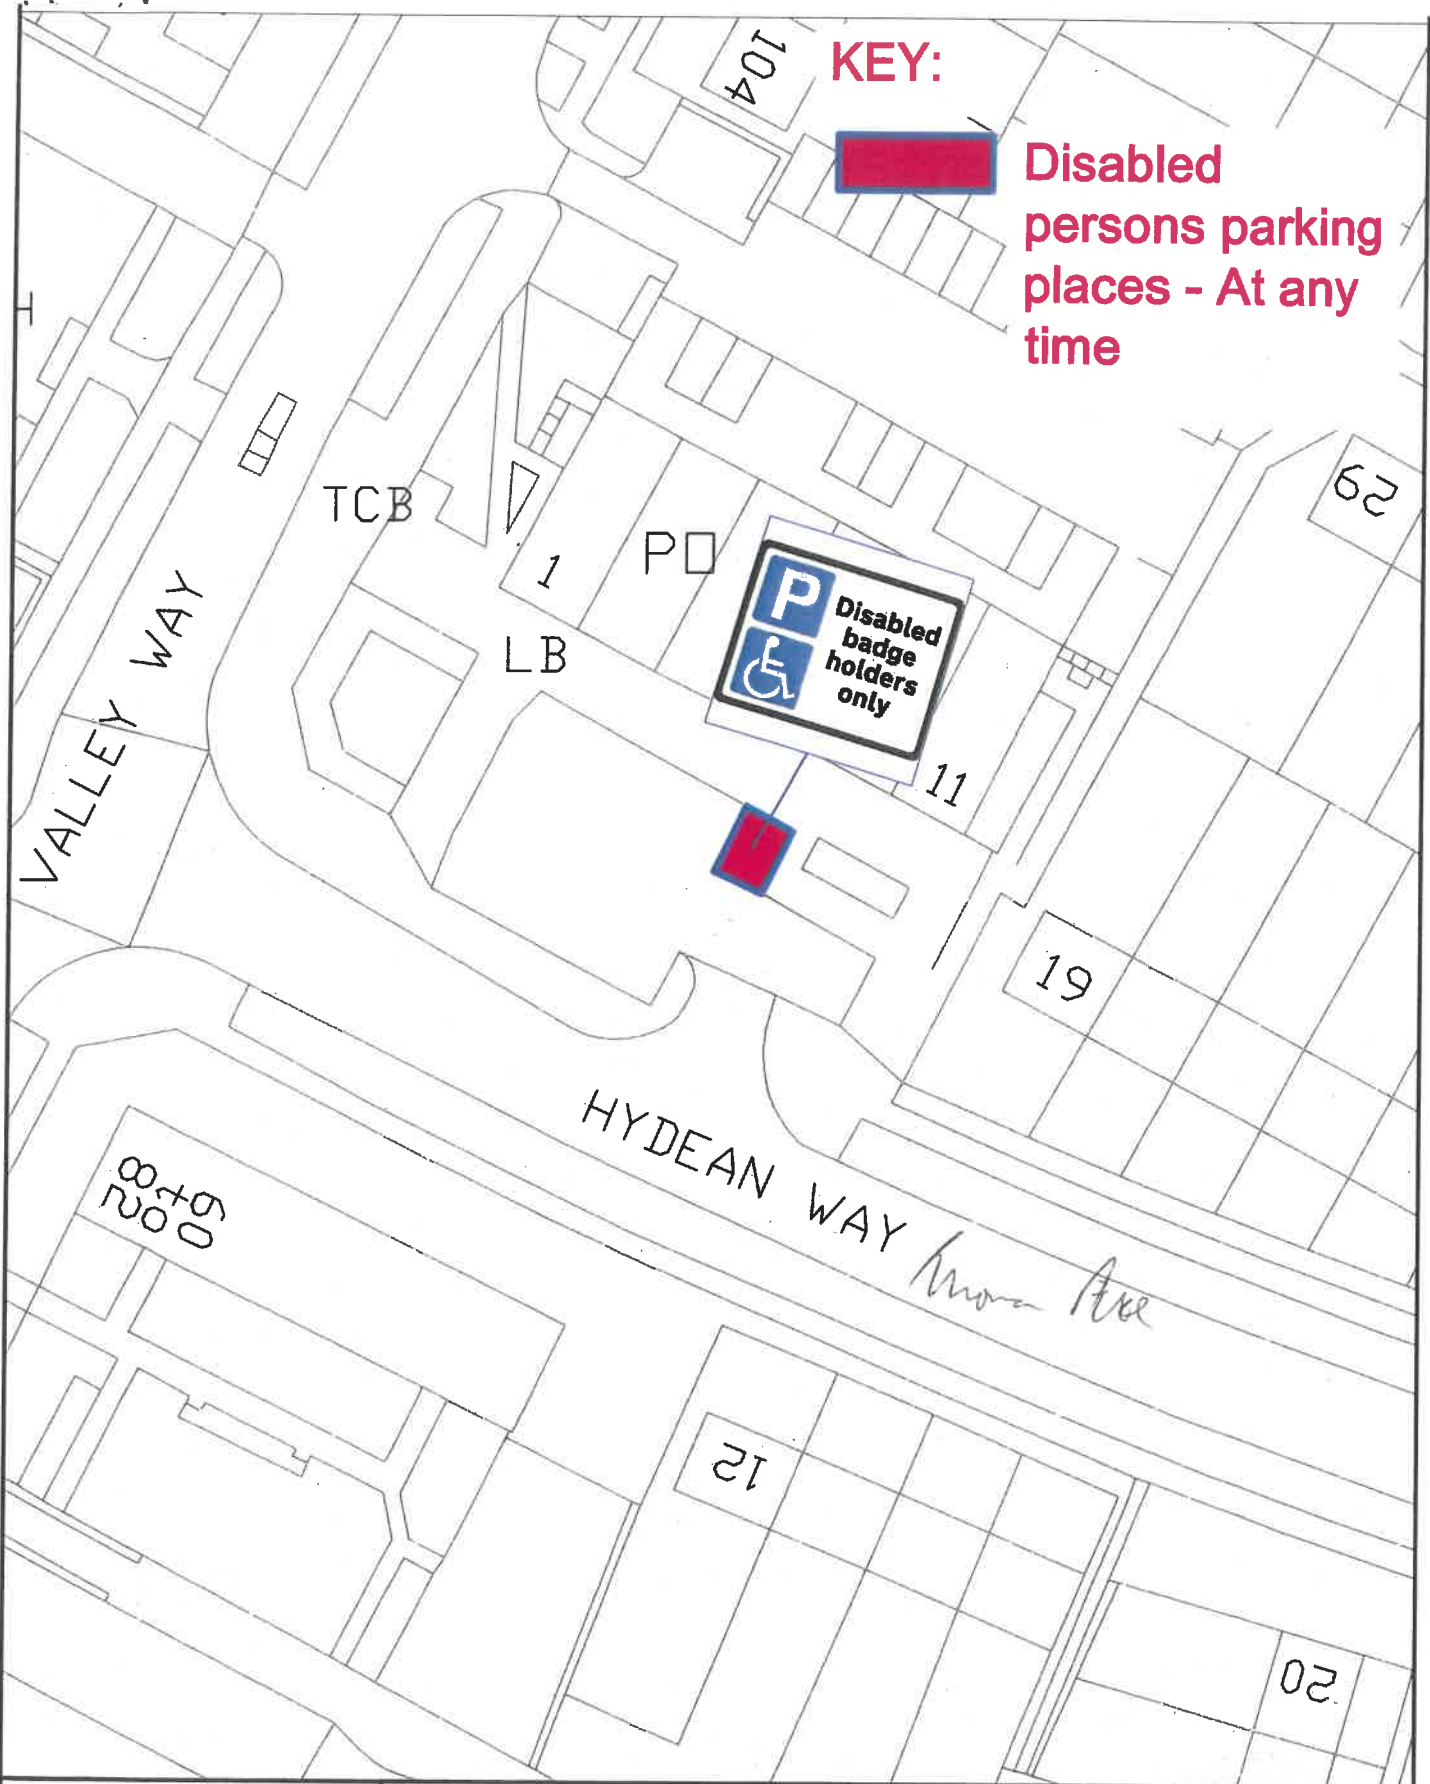

KEY:



**Disabled
persons parking
places - At any
time**

STEVENAGE BOROUGH COUNCIL
Zayd Al-Jawrd
Head of Planning and Engineering
Daneshill House,
Danestrete,
Stevenage,
Herts, SG1 1HN.
Telephone: (01438) 242242

PROJECT:
NEIGHBOURHOOD CENTRES
DISABLED PERSONS
PARKING PLACES

DRAWING:
Hydean Way

DATE:
20-09-2019


DRAWN BY:
LA

CHECKED:
PJH

SCALE:
1:500

no: Revision Date:

DRAWING
NUMBER: TPE/03/19-2/01

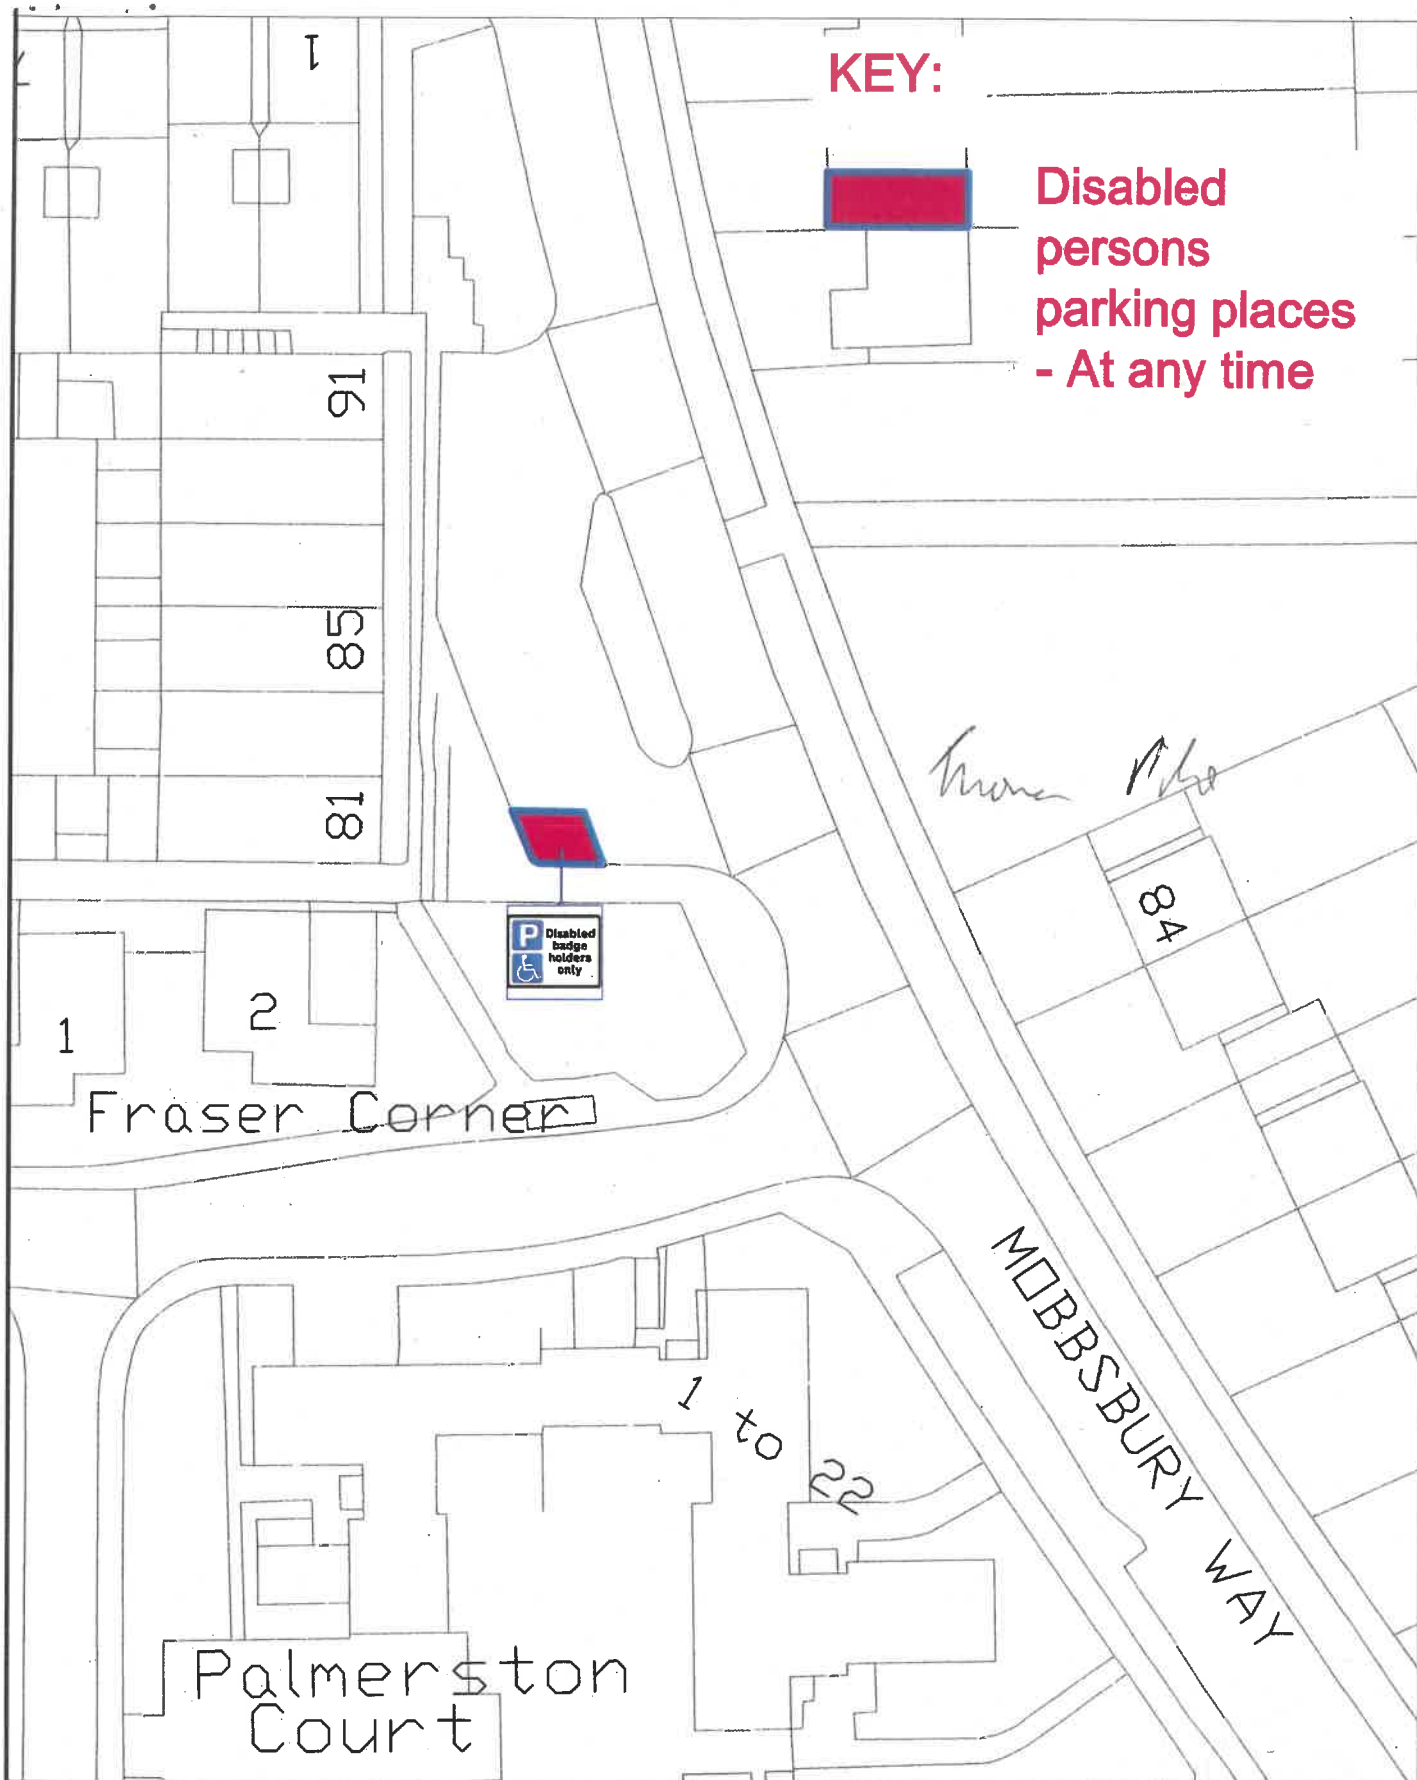

STEVENAGE BOROUGH COUNCIL
 Zayd Al-Jawrd
 Head of Planning and Engineering,
 Daneshill House,
 Danestrete,
 Stevenage,
 Herts, SG1 1HN.
 Telephone: (01438) 242242

PROJECT:
 NEIGHBOURHOOD CENTRES
 DISABLED PERSONS
 PARKING PLACES

DRAWING:
 Mobbsbury Way


DATE:
 20-09-2019

DRAWN BY:
 LA

CHECKED:
 PJH

SCALE:
 1:500

| no. | Revision | Date: |
|-----------------|----------------|-------|
| DRAWING NUMBER: | TPE/03/19-2/03 | |

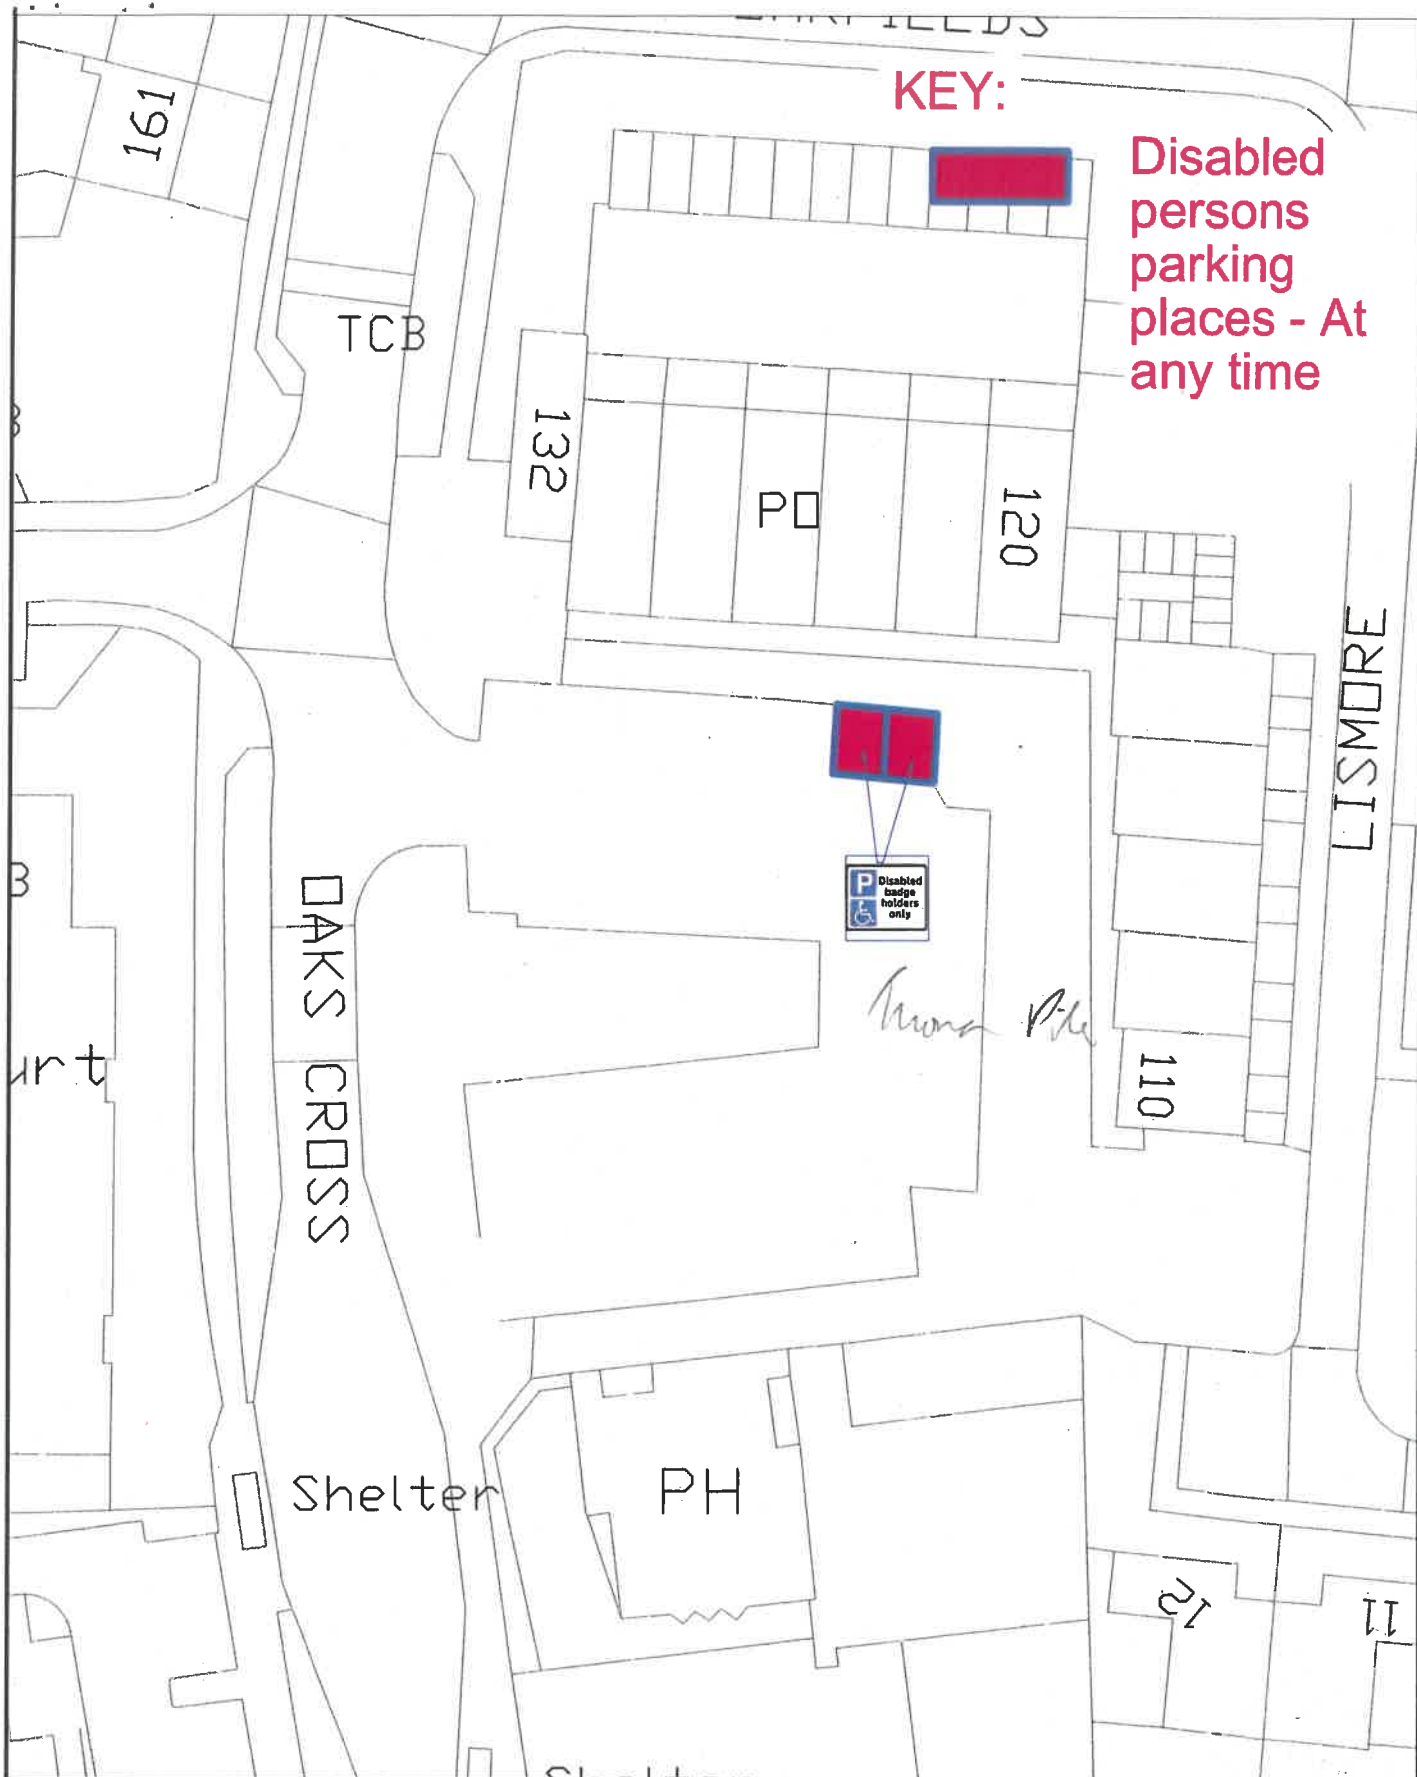

STEVENAGE BOROUGH COUNCIL
Zayd Al-Jawrd
Head of Planning and Engineering
Daneshill House,
Danestrete,
Stevenage,
Herts, SG1 1HN.
Telephone: (01438) 242242

PROJECT:
NEIGHBOURHOOD CENTRES
DISABLED PERSONS
PARKING PLACES

DRAWING:
Oaks Cross

DATE:
20-09-2019


DRAWN BY:
LA

CHECKED:
PJH

SCALE:
1:500

no: Revision Date:

DRAWING NUMBER: TPE/03/19-2/05

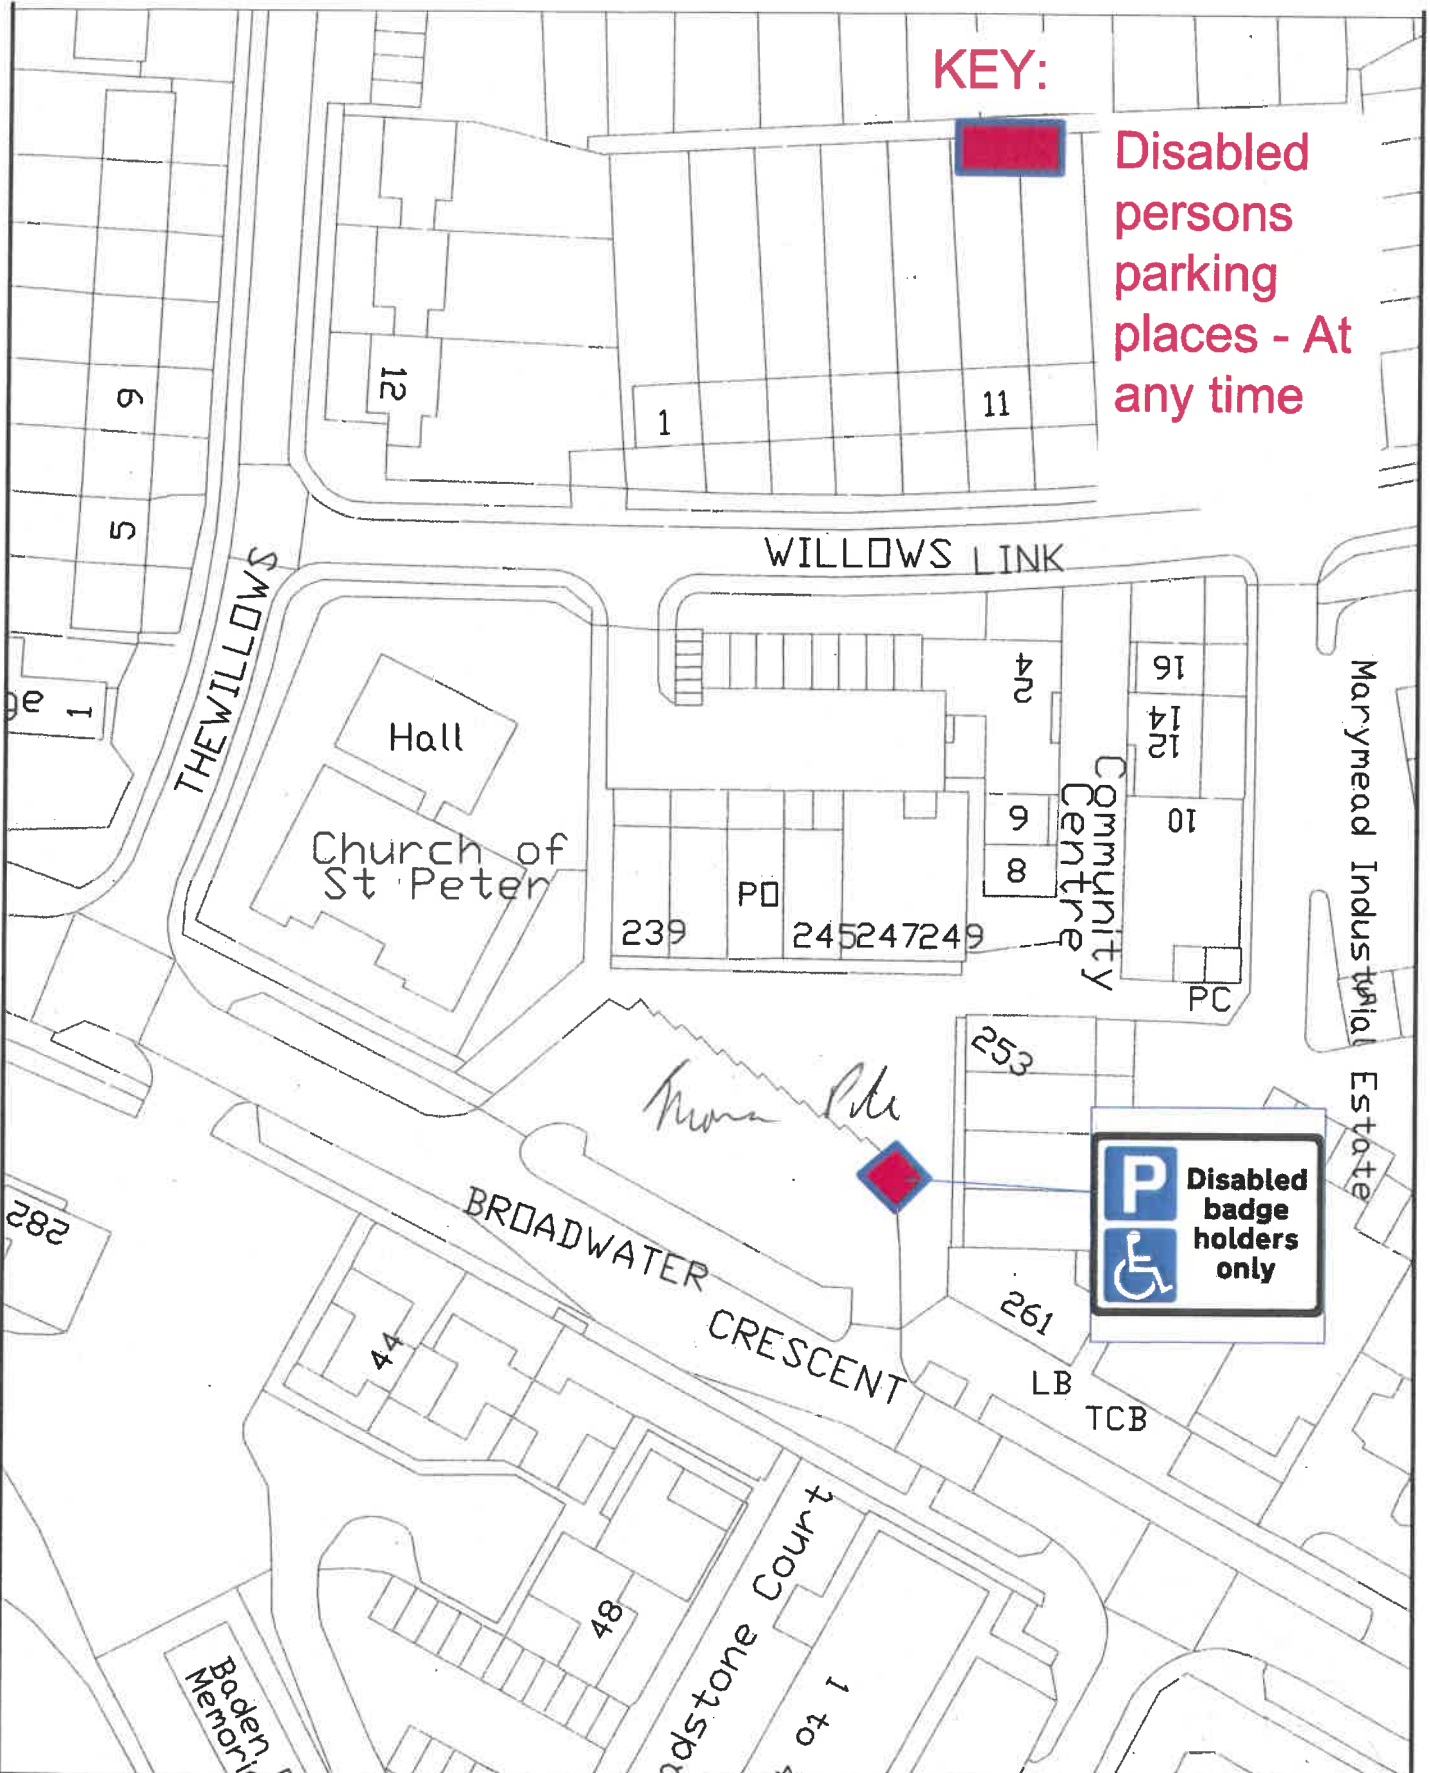

KEY:



Disabled persons parking places - At any time



STEVENAGE BOROUGH COUNCIL
Zayd Al-Jawrd
Head of Planning and Engineering
Daneshill House,
Danestrete,
Stevenage,
Herts, SG1 1HN.
Telephone: (01438) 242242

PROJECT:
NEIGHBOURHOOD CENTRES
DISABLED PERSONS
PARKING PLACES

DRAWING:
Broadwater Crescent


DATE:
20-09-2019

DRAWN BY:
LA

CHECKED:
PJH

SCALE:
1:750

| no: | Revision | Date: |
|--------------------------------|----------|-------|
| DRAWING NUMBER: TPE/03/19-2/06 | | |

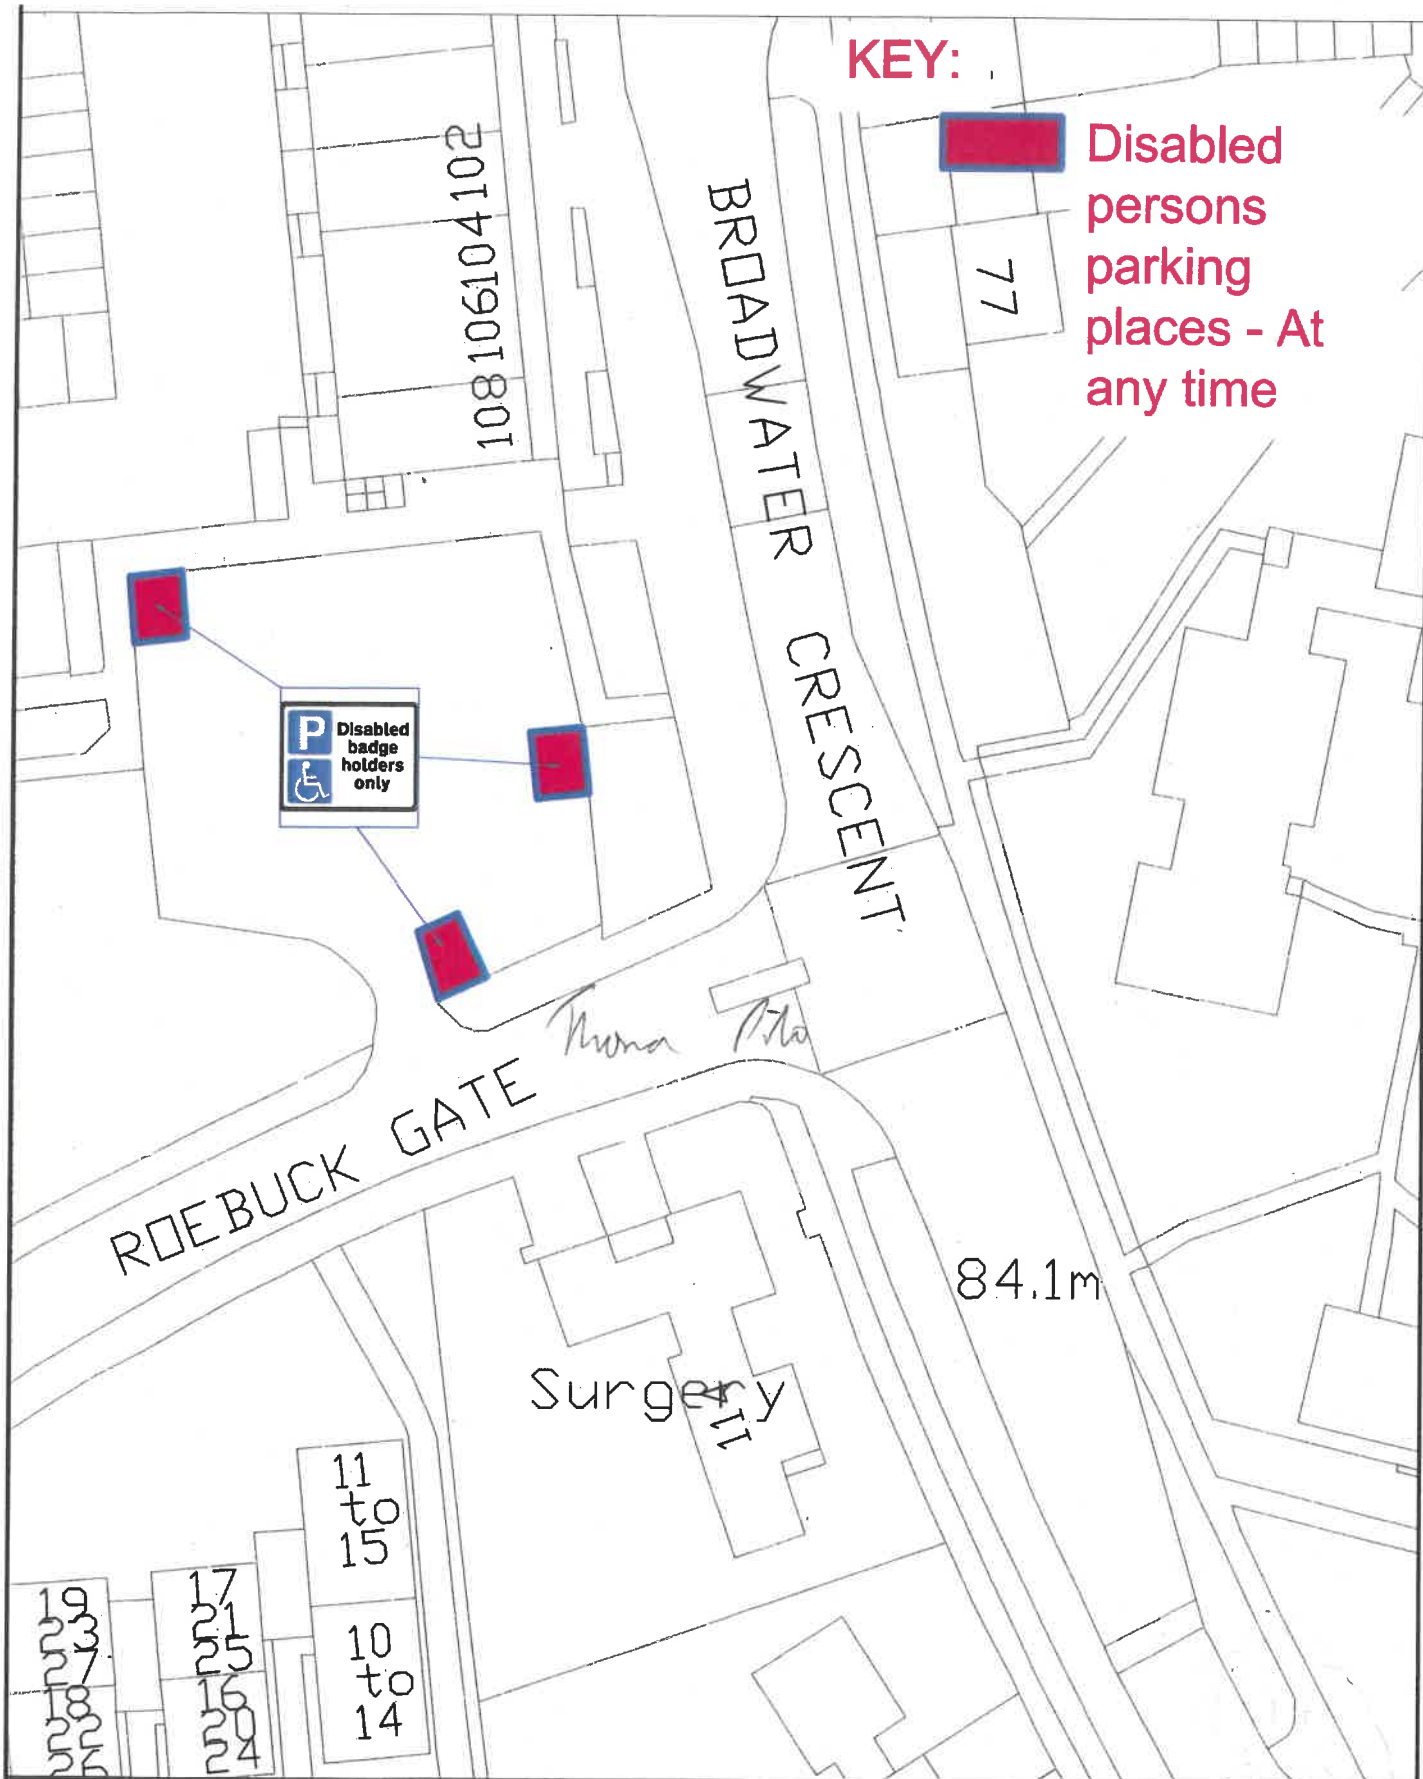

STEVENAGE BOROUGH COUNCIL
 Zayd Al-Jawrd
 Head of Planning and Engineering
 Daneshill House,
 Danestrete,
 Stevenage,
 Herts, SG1 1HN.
 Telephone: (01438) 242242

PROJECT:
 NEIGHBOURHOOD CENTRES
 DISABLED PERSONS
 PARKING PLACES

DRAWING:
 Roebuck Gate


DATE:
 20-09-2019

DRAWN BY:
 LA

CHECKED:
 PJH

SCALE:
 1:500


| no: | Revision | Date: |
|--------------------------------|----------|-------|
| DRAWING NUMBER: TPE/03/19-2/07 | | |

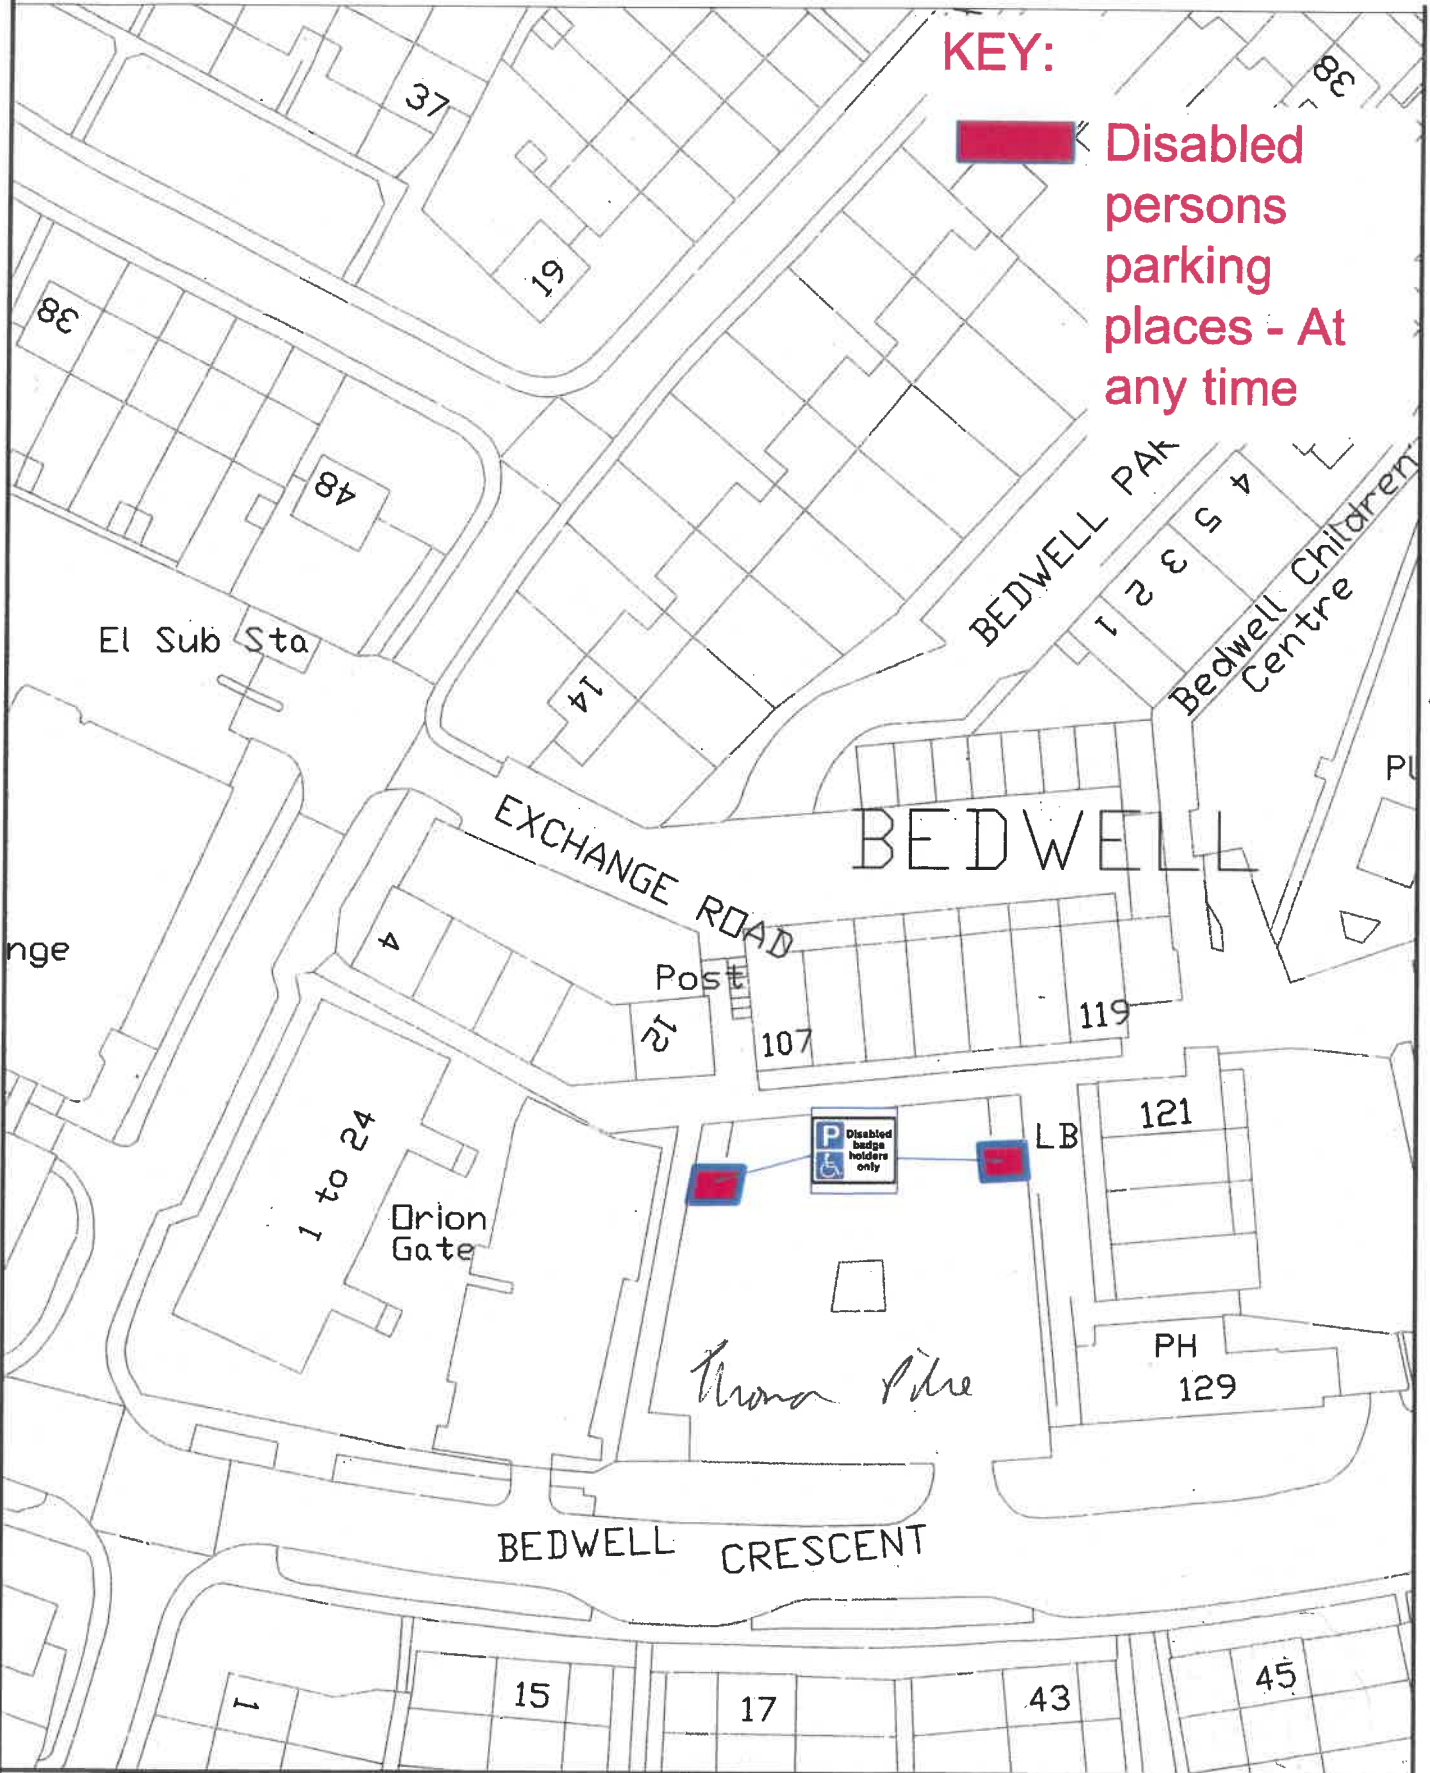

KEY:

 Disabled persons parking places - At any time

| | | | | | | |
|---|---|-----------------|------------------------------|-----------------|------------------------------|--------------------------------------|
| STEVENAGE BOROUGH COUNCIL Zayd Al-Jawrd Head of Planning and Engineering Daneshill House, Danestrete, Stevenage, Herts, SG1 1HN. Telephone: (01438) 242242 | PROJECT: NEIGHBOURHOOD CENTRES DISABLED PERSONS PARKING PLACES | | DRAWING: Bedwell Crescent | | | |
| | DATE: 20-09-2019 | DRAWN BY: LA | CHECKED: PJH | SCALE: 1:750 | no: Revision Date: | DRAWING NUMBER: TPE/03/19-2/08 |

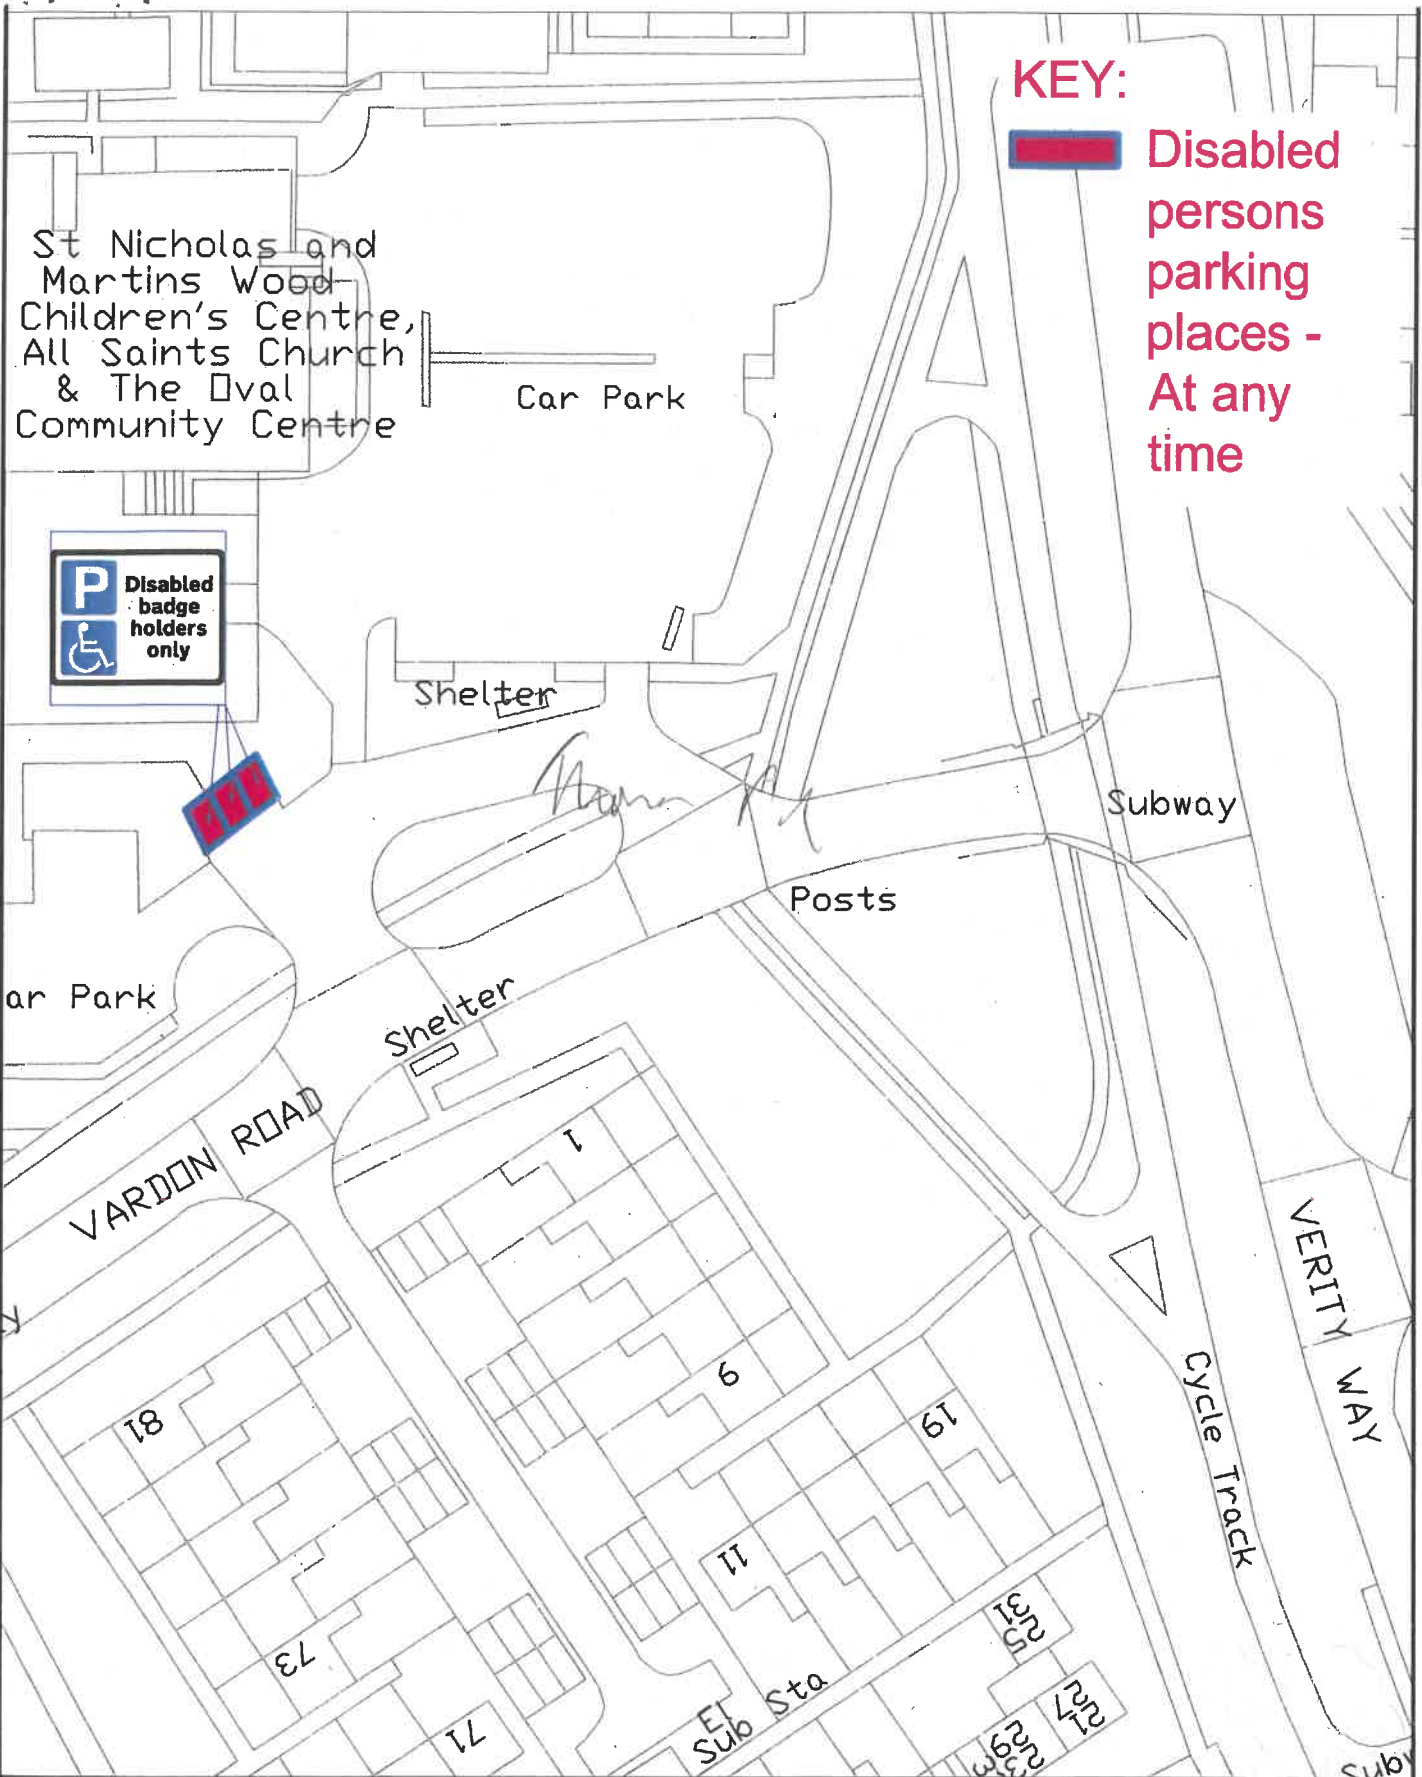

STEVENAGE BOROUGH COUNCIL
Zayd Al-Jawrd
Head of Planning and Engineering
Daneshill House,
Danestrete,
Stevenage,
Herts, SG1 1HN.
Telephone: (01438) 242242

PROJECT:
NEIGHBOURHOOD CENTRES
DISABLED PERSONS
PARKING PLACES

DRAWING:
Vardon Road

DATE:
20-09-2019


DRAWN BY:
LA

CHECKED:
PJH

SCALE:
1:750

| no. | Revision | Date: |
|-----|----------|-------|
| | | |

DRAWING NUMBER: TPE/03/19-2/09

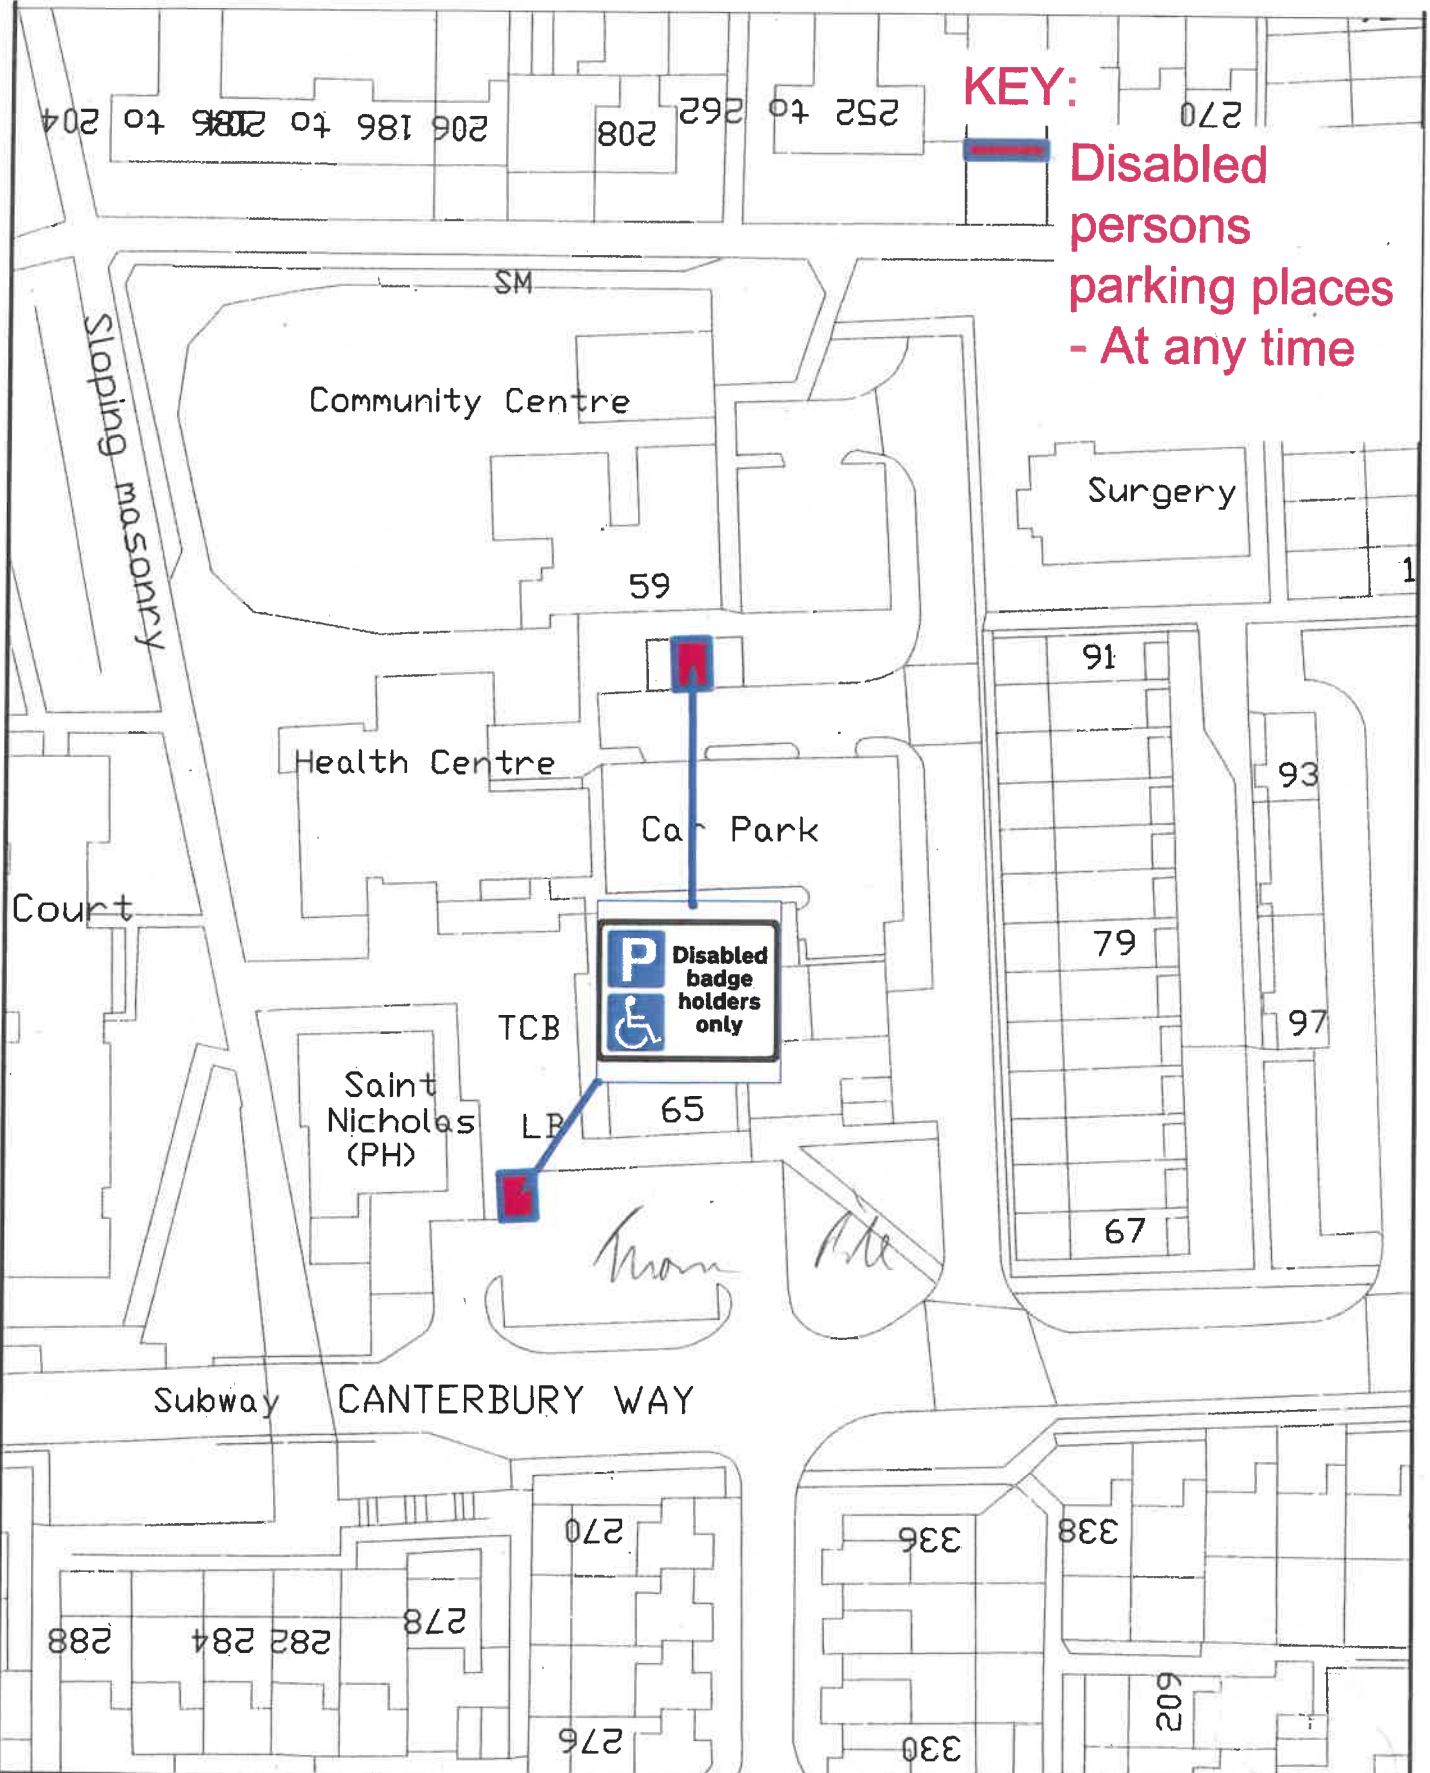

KEY:

Disabled
persons
parking places
- At any time

STEVENAGE BOROUGH COUNCIL
Zayd Al-Jawrd
Head of Planning and Engineering
Daneshill House,
Danestrete,
Stevenage,
Herts, SG1 1HN.
Telephone: (01438) 242242

PROJECT:
NEIGHBOURHOOD CENTRES
DISABLED PERSONS
PARKING PLACES

DRAWING:
Canterbury Way


DATE:
20-09-2019

DRAWN BY:
LA

CHECKED:
PJH

SCALE:
1:750

| no: | Revision | Date: |
|--------------------------------|----------|-------|
| DRAWING NUMBER: TPE/03/19-2/10 | | |

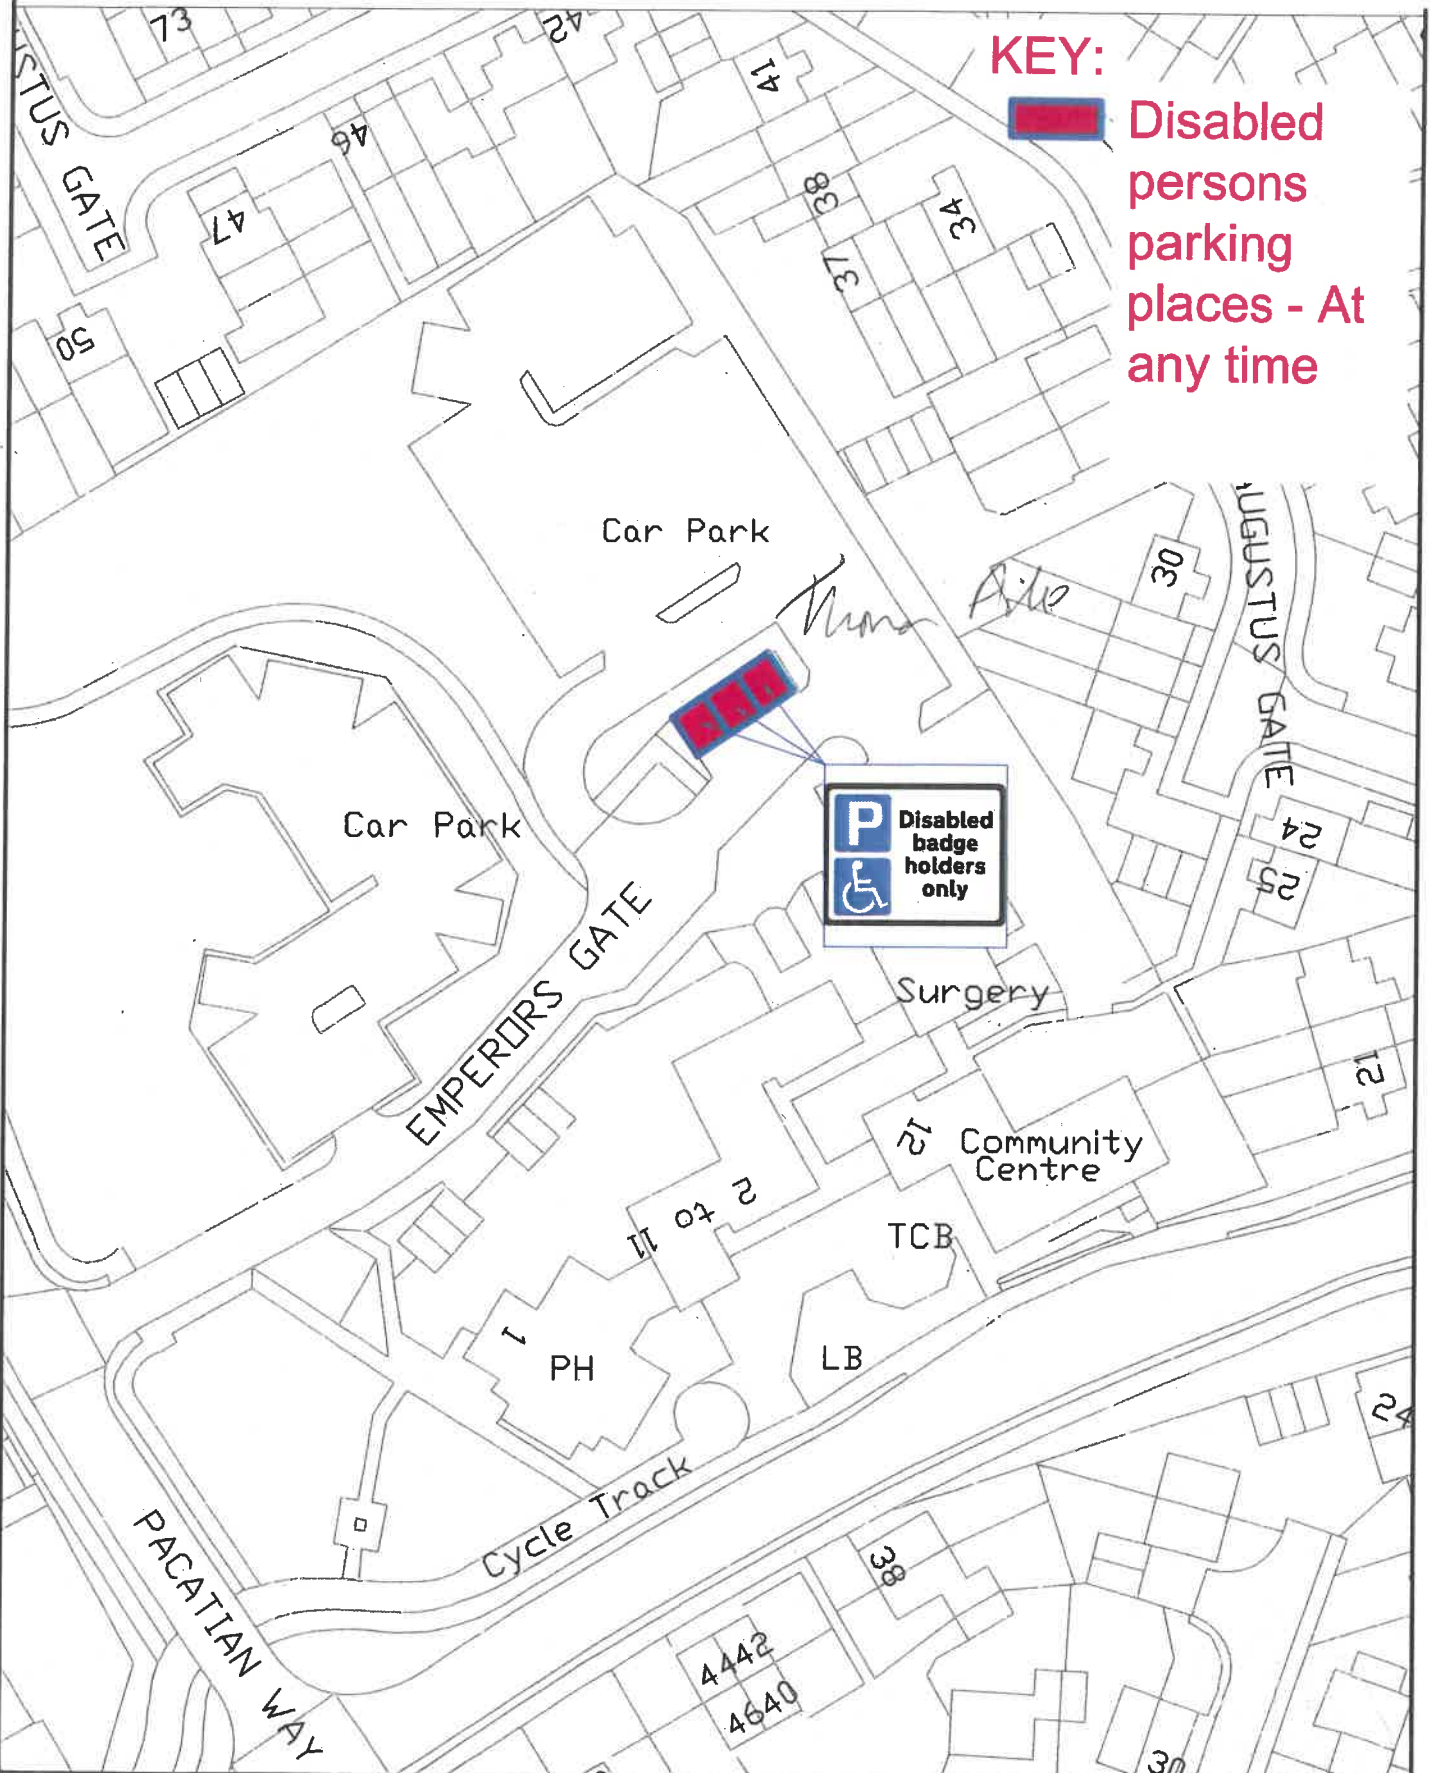

KEY:



Disabled persons parking places - At any time



STEVENAGE BOROUGH COUNCIL
Zayd Al-Jawrd
Head of Planning and Engineering
Daneshill House,
Danestrete,
Stevenage,
Herts, SG1 1HN.
Telephone: (01438) 242242

PROJECT:
NEIGHBOURHOOD CENTRES
DISABLED PERSONS
PARKING PLACES

DRAWING:
Emperors Gate

DATE:
20-09-2019


DRAWN BY:
LA

CHECKED:
PJH

SCALE:
1:750

DRAWING NUMBER: TPE/03/19-2/11

no: Revision Date:

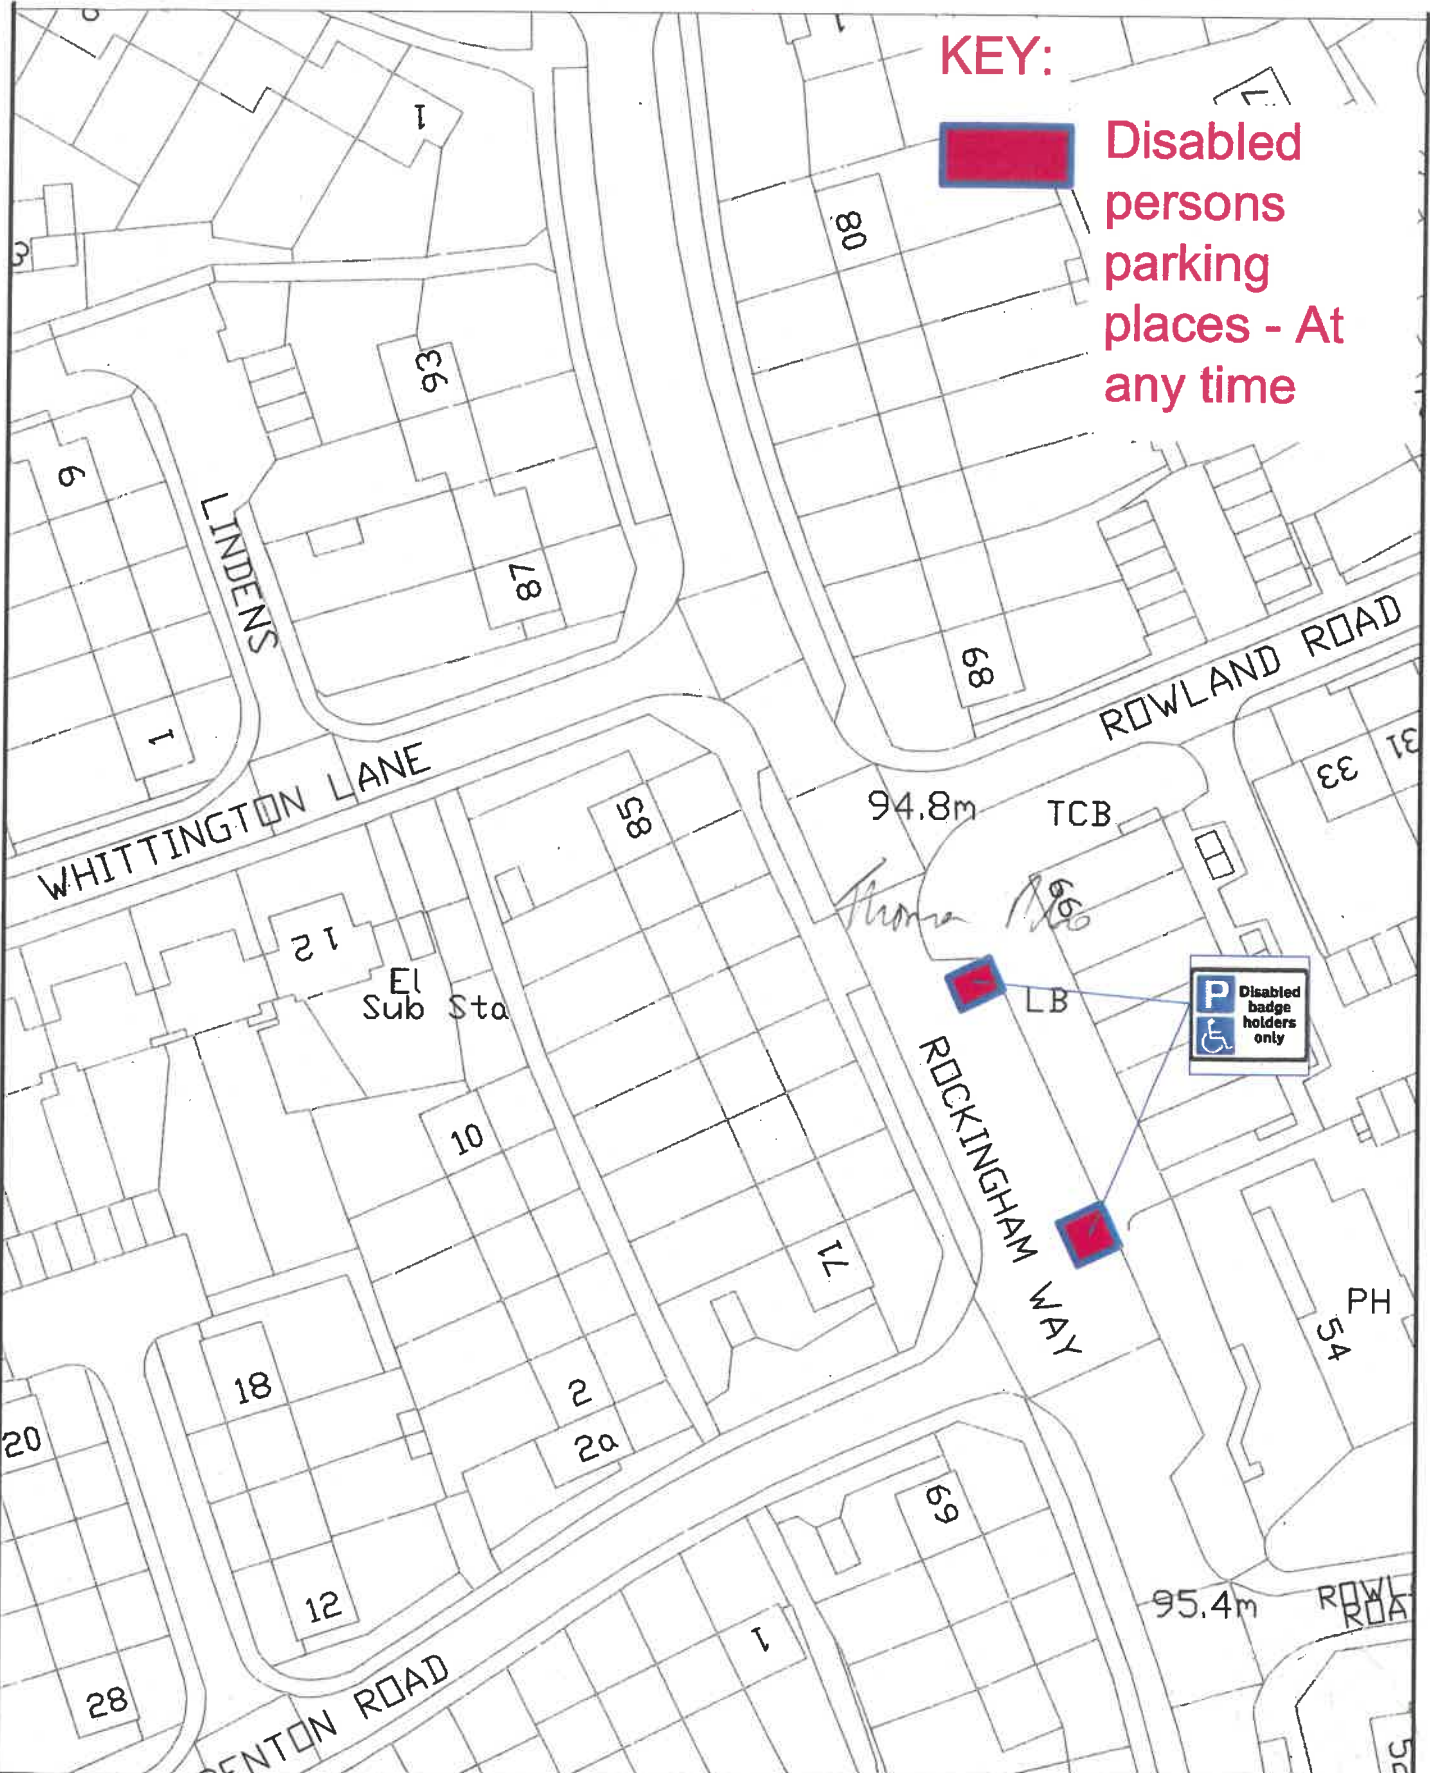

KEY:

 Disabled persons parking places - At any time



| | | | | | | | |
|--|--|--|------------------------|-----------------------------------|------------------------|------------------------------|----------------|
| STEVENAGE BOROUGH COUNCIL Zayd Al-Jawrd Head of Planning and Engineering Daneshill House, Danestrete, Stevenage, Herts, SG1 1HN. Telephone: (01438) 242242 | | PROJECT: NEIGHBOURHOOD CENTRES DISABLED PERSONS PARKING PLACES | | DRAWING: Rockingham Way | | no: Revision Date: | |
| | | DATE: 20-09-2019 | DRAWN BY: LA | CHECKED: PJH | SCALE: 1:750 | DRAWING NUMBER: | TPE/03/19-2/12 |