

Dated the 11 day of April 2024

THE METROPOLITAN BOROUGH COUNCIL OF STOCKPORT

**THE METROPOLITAN BOROUGH COUNCIL OF STOCKPORT
(CHURCH ROAD, HEATON NORRIS) (PROHIBITION OF WAITING/RESTRICTION
OF LOADING) & (REVOCATION) ORDER 2024**

**V. Bates
Assistant Director Legal & Democratic
Governance
Town Hall, Stockport SK1 3XE**

ZLA PLA005.3230

**THE METROPOLITAN BOROUGH COUNCIL OF STOCKPORT
(CHURCH ROAD, HEATON NORRIS) (PROHIBITION OF WAITING/RESTRICTION
OF LOADING) & (REVOCATION) ORDER 2024**

The Council of the Metropolitan Borough of Stockport ("the Council") in exercise of its powers under Section 1 (1), 2(1) to (3), 4(2) and Part IV of Schedule 9 of the Road Traffic Regulation Act 1984 ("the 1984 Act"), the Road Traffic Act 1991 ("the 1991 Act") and the Traffic Management Act 2004 and of all other enabling powers and after consultation with the Chief Officer of Police in accordance with Part III of Schedule 9 to the 1984 Act and with the 1991 Act, hereby makes the following Order:-

Interpretation

1. (1) In this Order:-

"Civil Enforcement Officer" means a person employed in accordance with section 63A of the 1984 Act as amended by the 2004 Act to carry out the functions referred to therein

"Disabled Persons" and "Disabled Person's Badge" have the same meaning as in the Disabled Persons (Badges for Motor Vehicles) (England) Regulations 2000;

"Disabled Persons' Vehicle" has the same meaning as section 142 of the 1984 Act and which is a vehicle, which immediately before or after any period of waiting, has been or is to be driven by a disabled person or, as the case may be, used for carrying Disabled Person(s) as passenger(s);

"Higher Level Contravention" means the contravention of the Waiting and Loading restrictions of this Order.

"Lower Level Contravention" means the contravention of any other Articles of this Order

"Owner" in relation to a vehicle means the person by whom the vehicle is kept. In determining who was the Owner at any time it shall be presumed that the Owner was the person who is named in the vehicle registration document as the registered keeper of a goods light goods or passenger vehicle or the person who has the use of such a vehicle in the course of his employment and who is entitled to use such a vehicle as though he were the registered keeper thereof;

"Parking Disc" means a disc, issued by a Local Authority, 125 millimetres square, coloured blue or orange and capable of showing the quarter hour period during which a period of waiting begins.

"Penalty Charge" has the same meaning as in section 82(1) of the 1991 Act and is £70 in respect of a Higher Level Contravention and £50 in respect of a Lower Level Contravention or such other charges as may be set by the Council under the provisions of section 74 of the 1991 Act in accordance with guidance given by the Secretary of State for Transport;

"Penalty Charge Notice" means a notice issued or served by a Civil Enforcement Officer pursuant to the provisions of section 66 of the 1991 Act;

"Relevant Position" in respect of a Disabled Person's Badge and Parking Disc has the same meaning as in the Local Authorities Traffic Orders (Exemptions for Disabled Persons) (England) Regulations 2000.

- (2) The Interpretation Act 1978 shall apply for the interpretation of this Order as it applies for the interpretation of an Act of Parliament.
- (3) Unless the context otherwise requires any reference in this Order to a numbered Article or Schedule is a reference to an Article or Schedule so numbered in this Order
- (4) Any reference in this Order to any Act or Regulation shall be construed as a reference to that Act or Regulation as amended, applied, consolidated, re-enacted or as having effect by virtue of any subsequent Act or Regulation;
- (5) Words importing the singular meaning shall where the context so admits include the plural meaning and vice versa. Words of the masculine gender include the feminine and neuter genders

Prohibition of Waiting

2. Save as provided in Articles 3 and 4 no person shall, except upon the direction of a constable in uniform or of a Civil Enforcement Officer, cause or permit any vehicle to wait at any time on the sides of lengths of road specified in Schedule 1 to this Order.

Exemptions

3. Nothing in Article 2 shall render it unlawful to cause or permit any vehicle to wait on the sides of lengths of road referred to in that Article for so long as it may be necessary to enable:-
 - (a) a person to board or alight from the vehicle;
 - (b) the vehicle, if it cannot conveniently be used for such purpose in any other road, to be used in connection with any of the following operations, namely:-
 - (i) building, industrial or demolition operations;
 - (ii) the removal of any obstruction to traffic;
 - (iii) the maintenance, improvement or reconstruction of the said sides of lengths of road; or
 - (iv) the laying, erection, alteration or repair, in or on land adjacent to the said sides of lengths of road, of any sewer or of any main, pipe or apparatus for the supply of gas, water or electricity or of and telecommunications apparatus as defined in the Telecommunications Act 1984;

- (c) the vehicle, if it cannot conveniently be used for such purpose in any other road, to be used in the service of a local authority or a water authority in pursuance of statutory powers or duties;
 - (d) the vehicle to be used for the purpose of delivering or collecting postal packets as defined in Section 125 Postal Services Act 2000;
 - (e) the vehicle to take in petrol, oil, water or air from any garage situated on or adjacent to the said sides of lengths of road;
 - (f) the vehicle to wait at or near to any premises situated on or adjacent to the said sides of lengths of road for so long as such waiting by that vehicle is reasonably necessary in connection with any wedding or funeral;
 - (g) the vehicle to be used for fire brigade, ambulance or police purposes; or
 - (h) goods to be loaded onto or unloaded from the vehicle.
4. Nothing in Article 2 shall render it unlawful to cause or permit a disabled person's vehicle which displays, in the relevant position, a disabled person's badge, and a parking disc (on which the driver or other person in charge of the vehicle has marked the time at which the period of waiting began) to wait on the sides of lengths of road referred to in that Article for a period not exceeding 3 hours (not being a period separated by an interval of less than 1 hour from a previous period of waiting by the same vehicle on the same side of length of road on the same day).

RESTRICTION OF LOADING/UNLOADING

5. No person shall, except upon the direction or with the permission of a constable in uniform or of a Civil Enforcement Officer cause or permit any vehicle to load or unload Monday to Friday 7.00am to 10.00am and 4.00pm to 7.00pm on the sides of lengths of roads specified in Schedule 2 to this Order.

CONTRAVENTION OF ORDER

7. **Contravention**

If a vehicle is left in a parking place during the permitted hours or in any road or length of road in contravention or without complying with the requirements of this Order a contravention shall have occurred and the penalty charge shall be payable and/or the vehicle may be removed from that location.

8. **Penalty Charge Notice**

In the case of vehicle in respect of which a penalty charge may have been incurred, it shall be the duty of a Civil Enforcement Officer to issue a penalty charge notice which shall include the information required by the 1991 Act.

9. **Manner of payment of Penalty Charge**

The owner of the vehicle in respect of which the penalty charge has been incurred shall pay the penalty charge to the Council as indicated on the penalty charge notice.

10. **Indications as evidence**

The particulars given in the penalty charge notice attached to a vehicle in accordance with this Article shall be treated as evidence in any proceedings relating to failure to pay such penalty charge.

11. **Removal of vehicle**

Where a Civil Enforcement Officer has removed or caused to be removed a vehicle in accordance with Article 7 or any other Article:-

- (a) he shall provide for the safe custody of the vehicle;
- (b) the Council shall be entitled to recover from the person responsible such charges in respect of the removal, storage and disposal of the vehicle as it might prescribe from time to time;
- (c) the provisions of the 1984 Act shall apply to the disposal of such vehicles removed by or on behalf of the Council pursuant to this Article.
- (d) Nothing in Article 7 or any other Article shall apply in respect of a vehicle displaying in a relevant position a valid disabled person's badge.

12. **Restriction on removal of notices**

Where a penalty charge notice has been attached to a vehicle in accordance with the provisions of Article 8, no person, not being the driver of the vehicle, a police constable in uniform, a Civil Enforcement Officer or some other person duly authorised by the Council, shall remove the notice from the vehicle unless authorised to do so by the driver.

REVOCATION OF EXISTING WAITING RESTRICTIONS

13. The restrictions in Schedule 3 to this Order are hereby revoked.

COMMENCEMENT & CITATION

- 14 This Order shall come into operation on the 12 day of April 2024 and may be cited as The Metropolitan Borough Council of Stockport (Church Road, Heaton Norris) (Prohibition of Waiting/ Restriction of Loading) and (Revocation) Order 2024

SCHEDULE 1
No Waiting at any Time

No Waiting at Any Time Church Road, Heaton Norris North Side: From its intersection with the easterly kerb line of Wellington Road North for a distance of 18.5 metres in an easterly direction. Church Road, Heaton Norris North Side: From a point 42 metres east of the easterly kerb line of Wellington Road North for a distance of 18.5 metres in an easterly direction. Church Road, Heaton Norris South Side: From its intersection with the easterly kerb line of Wellington Road North for a distance of 15.5 metres in an easterly direction.

SCHEDULE 2
Restriction of Loading


No Loading Monday-Friday 7am-10am & 4pm-7pm Church Road, Heaton Norris North Side: From its intersection with the easterly kerb line of Wellington Road North for a distance of 18.5 metres in an easterly direction. Church Road, Heaton Norris South Side: From its intersection with the easterly kerb line of Wellington Road North for a distance of 15.5 metres in an easterly direction.

SCHEDULE 3
Revocation of existing restrictions

Revocation of No Waiting at Any Time Church Road, Heaton Norris North Side: From its intersection with the easterly kerb line of Wellington Road North for a distance of 20 metres in an easterly direction. Church Road, Heaton Norris North Side: From a point 40 metres east of the easterly kerb line of Wellington Road North for a distance of 19.5 metres in an easterly direction. Church Road, Heaton Norris South Side: From its intersection with the easterly kerb line of Wellington Road North for a distance of 16.5 metres in an easterly direction.

Revocation of No Loading Monday-Friday 7am-10am & 4pm-7pm Church Road, Heaton Norris North Side: From its intersection with the easterly kerb line of Wellington Road North for a distance of 20 metres in an easterly direction. Church Road, Heaton Norris South Side: From its intersection with the easterly kerb line of Wellington Road North for a distance of 16.5 metres in an easterly direction.

Revocation of Limited Waiting Monday-Friday 8am-6pm, 2 Hours No Return Within 1 Hour Church Road, Heaton Norris North Side: From a point 20 metres from its intersection with the easterly kerb line of Wellington Road North for a distance of 19.5 metres in an easterly direction. Church Road, Heaton Norris South Side: From a point 16.5 metres from its intersection with the easterly kerb line of Wellington Road North for a distance of 19.5 metres in an easterly direction.

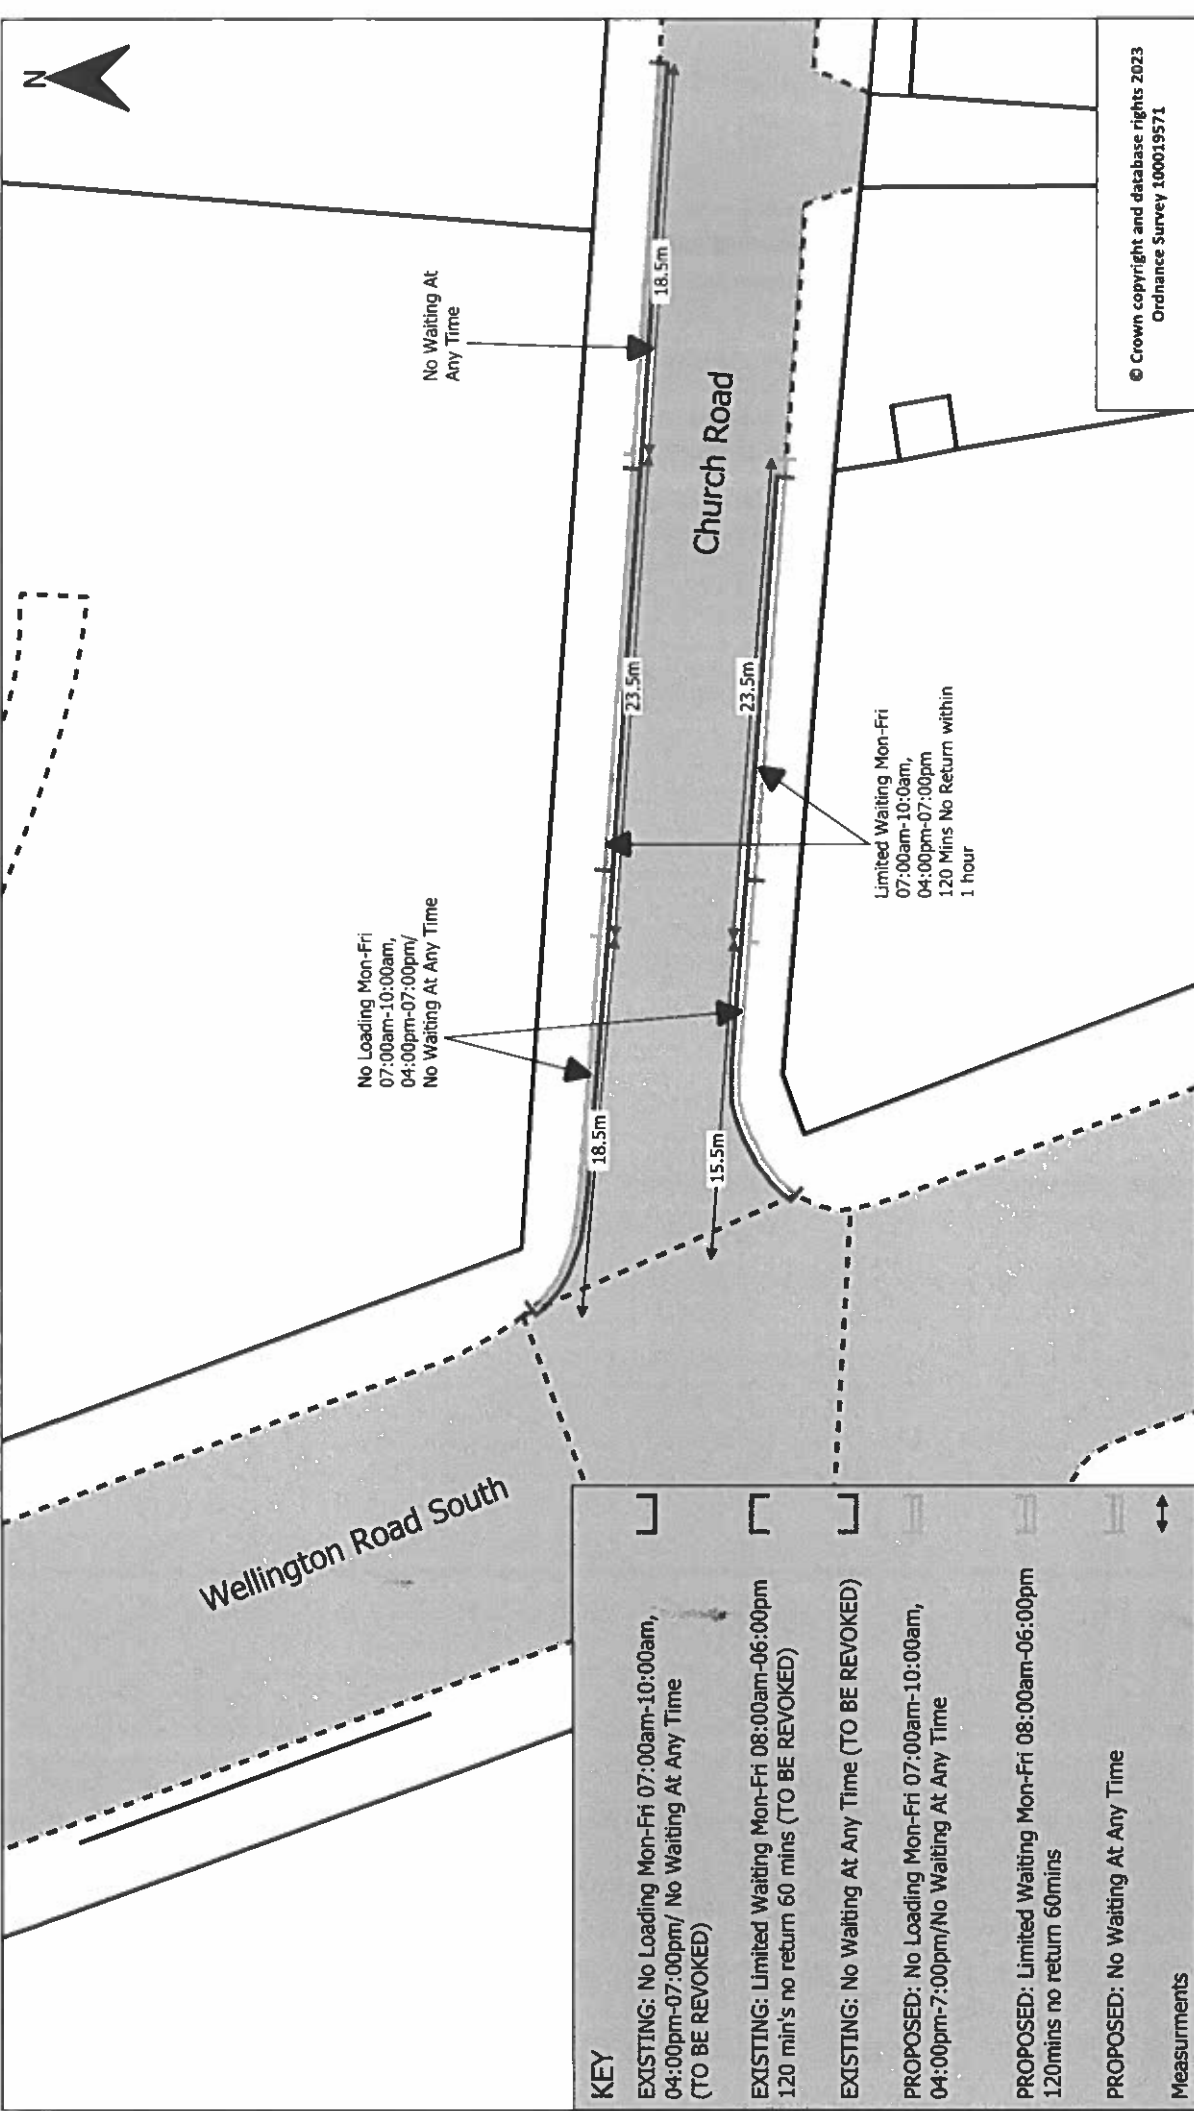

© Crown copyright and database rights 2023
Ordnance Survey 100019571

KEY	
	EXISTING: No Loading Mon-Fri 07:00am-10:00am, 04:00pm-07:00pm/ No Waiting At Any Time (TO BE REVOKED)
	EXISTING: Limited Waiting Mon-Fri 08:00am-06:00pm 120 min's no return 60 mins (TO BE REVOKED)
	EXISTING: No Waiting At Any Time (TO BE REVOKED)
	PROPOSED: No Loading Mon-Fri 07:00am-10:00am, 04:00pm-7:00pm/No Waiting At Any Time
	PROPOSED: Limited Waiting Mon-Fri 08:00am-06:00pm 120mins no return 60mins
	PROPOSED: No Waiting At Any Time

STOCKPORT
METROPOLITAN BOROUGH COUNCIL

Service to place
Highways and Transportation
Stopford House
Stockport, SK1 3XE

JOB TITLE:
Proposed Traffic Regulation Order 'No Waiting at AnyTime'

DRAWING TITLE:
Church Road, Heaton Norris

DRAWN: KC	ENGINEER: NR	CHECKED: NR	APPROVED: EPS
DATE: 18.07.2023	DATE: 18.07.2023	DATE: 18.07.2023	DATE: 18.07.2023
SCALE: 1:250		Revisions: C	
Drawing No: NM8-5227-01			

809189

The COMMON SEAL of the COUNCIL)
of the METROPOLITAN BOROUGH)
OF STOCKPORT was hereunto affixed)
This 11 day of April 2024)
in the presence of:-)



M. Crooke

.....
~~Assistant Director Legal & Democratic Governance /~~ Designated Authorised Signatory
(legal officer)

M. Crooke

.....
Print Name

[Handwritten signature]

.....
Authorised Signatory (legal officer)

J. Conneely

.....
Print Name

