

Dated the 14 day of March 2024

THE METROPOLITAN BOROUGH COUNCIL OF STOCKPORT

**THE METROPOLITAN BOROUGH COUNCIL OF STOCKPORT
(GEORGE STREET, COMPSTALL) (LIMITED WAITING) (EXPERIMENTAL)
TRAFFIC REGULATION ORDER 2024**

**V. Bates
Assistant Director
Legal & Democratic Governance
Town Hall
Stockport
SK1 3XE**

**THE METROPOLITAN BOROUGH COUNCIL OF STOCKPORT
(GEORGE STREET, COMPSTALL) (LIMITED WAITING) (EXPERIMENTAL)
TRAFFIC REGULATION ORDER 2024**

The Council of the Metropolitan Borough of Stockport ("the Council") in exercise of its powers under Sections 9, 1(1), 2(1) to (3), 4(2) of the Road Traffic Regulation Act 1984 as amended ("the 1984 Act"), and the Road Traffic Act 1991 as amended ("the 1991 Act") and of all other enabling powers and after consultation with the Chief Officer of Police in accordance with Part III of Schedule 9 to the 1984 Act and with the 1991 Act, hereby makes the following Order:-

Interpretation

1. (1) In this Order:-

"Civil Enforcement Officer" means a person employed in accordance with section 63A of the 1984 Act as amended by the 2004 Act to carry out the functions referred to therein

"Disabled Persons" and "Disabled Person's Badge" have the same meaning as in the Disabled Persons (Badges for Motor Vehicles) (England) Regulations 2000;

"Disabled Persons' Vehicle" has the same meaning as section 142 of the 1984 Act and which is a vehicle, which immediately before or after any period of waiting, has been or is to be driven by a disabled person or, as the case may be, used for carrying Disabled Person(s) as passenger(s);

"Higher Level Contravention" means the contravention of the Waiting and Loading restrictions of this Order.

"Lower Level Contravention" means the contravention of any other Articles of this Order

"Owner" in relation to a vehicle means the person by whom the vehicle is kept. In determining who was the Owner at any time it shall be presumed that the Owner was the person who is named in the vehicle registration document as the registered keeper of a goods light goods or passenger vehicle or the person who has the use of such a vehicle in the course of his employment and who is entitled to use such a vehicle as though he were the registered keeper thereof;

"Parking Disc" means a disc, issued by a Local Authority, 125 millimetres square, coloured blue or orange and capable of showing the quarter hour period during which a period of waiting begins.

"Penalty Charge" has the same meaning as in section 82(1) of the 1991 Act and is £70 in respect of a Higher Level Contravention and £50 in respect of a Lower Level Contravention or such other charges as may be set by the Council under the provisions of section 74 of the 1991 Act in accordance with guidance given by the Secretary of State for Transport;

"Penalty Charge Notice" means a notice issued or served by a Civil Enforcement Officer pursuant to the provisions of section 66 of the 1991 Act;

"Relevant Position" in respect of a Disabled Person's Badge and Parking Disc has the same meaning as in the Local Authorities Traffic Orders (Exemptions for Disabled Persons) (England) Regulations 2000.

- (2) The Interpretation Act 1978 shall apply for the interpretation of this Order as it applies for the interpretation of an Act of Parliament.
- (3) Unless the context otherwise requires any reference in this Order to a numbered Article or Schedule is a reference to an Article or Schedule so numbered in this Order
- (4) Any reference in this Order to any Act or Regulation shall be construed as a reference to that Act or Regulation as amended, applied, consolidated, re-enacted or as having effect by virtue of any subsequent Act or Regulation;
- (5) Words importing the singular meaning shall where the context so admits include the plural meaning and vice versa. Words of the masculine gender include the feminine and neuter genders

Limited Waiting

- 2 Save as provided in Articles 3 and 4 no person shall except upon the direction of or with the permission of a constable in uniform or of a Civil Enforcement Officer cause or permit any vehicle to wait for longer than 1 hour, no return within 1 hour, on the sides of lengths of road specified in the Schedule to this Order.

Exemptions

3. Nothing in Article 2 shall render it unlawful to cause or permit any vehicle to wait on the sides of lengths of roads referred to in those Articles for so long as may be necessary to enable:-
 - (a) a person to board or alight from the vehicle;
 - (b) the vehicle, if it cannot conveniently be used for such purpose in any other road, to be used in connection with any of the following operations namely:-
 - (i) building, industrial or demolition operations;
 - (ii) the removal of any obstruction to traffic;
 - (iii) the maintenance, improvement or re-construction of the said sides of lengths of road; or
 - (iv) the laying, erection, alteration or repair, in or on land adjacent to the said sides of lengths of road, of any sewer or of any main, pipe or apparatus

for the supply of gas, water or electricity or of any telegraphic line as defined in the Telecommunications Act 1984;

- (c) the vehicle, if it cannot conveniently be used for such purpose in any other road, to be used in the service of a local authority or a water authority in pursuance of statutory powers or duties;
 - (d) the vehicle to wait at or near to any premises situated on or adjacent to the said sides of lengths of roads for so long as such waiting by that vehicle is reasonably necessary in connection with any wedding or funeral.
 - (e) the vehicle to be used for fire brigade, ambulance or police purposes.
- 4 Nothing in Article 2 shall render it unlawful to cause or permit a disabled person's vehicle which displays in the relevant position a disabled person's badge to wait on the sides of lengths of roads referred to therein.

CONTRAVENTION OF ORDER

5. **Contravention**

If a vehicle is left in a parking place during the permitted hours or in any road or length of road in contravention or without complying with the requirements of this Order a contravention shall have occurred and the penalty charge shall be payable and/or the vehicle may be removed from that location.

6. **Penalty Charge Notice**

In the case of vehicle in respect of which a penalty charge may have been incurred, it shall be the duty of a Civil Enforcement Officer to issue a penalty charge notice which shall include the information required by the 1991 Act.

7. **Manner of payment of Penalty Charge**

The owner of the vehicle in respect of which the penalty charge has been incurred shall pay the penalty charge to the Council as indicated on the penalty charge notice.


8. **Indications as evidence**

The particulars given in the penalty charge notice attached to a vehicle in accordance with this Article shall be treated as evidence in any proceedings relating to failure to pay such penalty charge.

9. **Removal of vehicle**

Where a Civil Enforcement Officer has removed or caused to be removed a vehicle in accordance with Article 5,

This map is reproduced from Ordnance Survey material with the permission of Ordnance Survey on behalf of the Controller of Her Majesty's Stationery Office © Crown copyright. Unauthorised reproduction infringes Crown copyright and may lead to prosecution or civil proceedings. Stockport Metropolitan Borough Council 100019571 2022

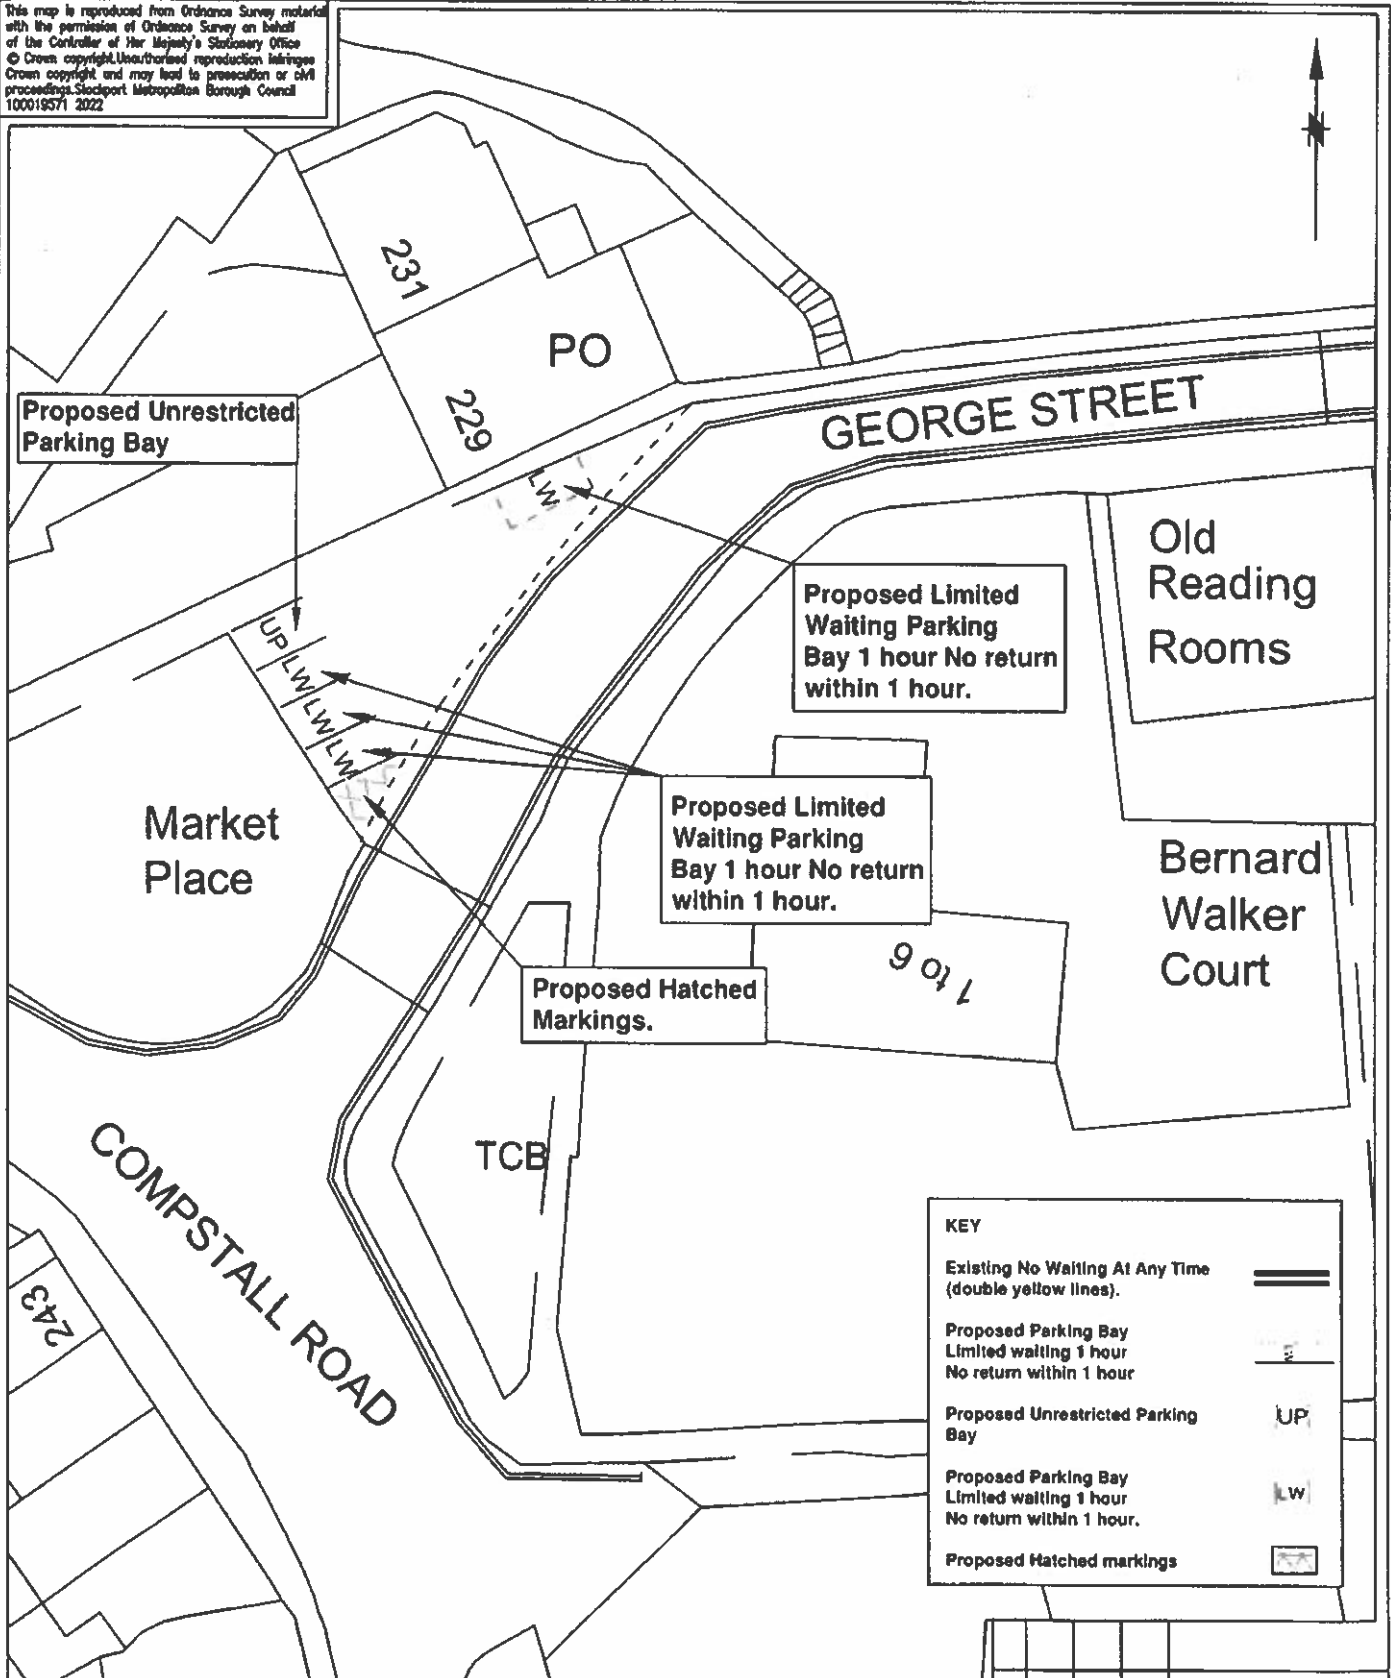

| KEY | |
|--|--|
| Existing No Waiting At Any Time (double yellow lines). | |
| Proposed Parking Bay Limited waiting 1 hour No return within 1 hour | |
| Proposed Unrestricted Parking Bay | |
| Proposed Parking Bay Limited waiting 1 hour No return within 1 hour. | |
| Proposed Hatched markings | |

| Rev. | Drawn | Checked | Date | Revised Details |
|------|-------|---------|------|-----------------|
| | | | | |

STOCKPORT
METROPOLITAN BOROUGH COUNCIL

HIGHWAYS AND TRANSPORTATION
STOPFORD HOUSE
STOCKPORT SK1 5XE
TEL

MARK GLYNN
DIRECTOR OF PLACE MANAGEMENT
JOB TITLE

George Street, Compstall

| DRAWN | ENGINEER | CHECKED | APPROVED |
|--------------------------|----------|---------------|----------|
| SA | GB | EPS | EPS |
| DATE | DATE | DATE | DATE |
| 16/10/23 | 21/12/23 | 21/12/23 | 21/12/23 |
| SCALE NTS | | SCG No. SCGNO | |
| DRAWING NUMBER NM8-5004 | | | A |
| DRAWING TITLE | | | |
| Proposed Parking Options | | | |

- (a) he shall provide for the safe custody of the vehicle;
- (b) the Council shall be entitled to recover from the person responsible such charges in respect of the removal, storage and disposal of the vehicle as it might prescribe from time to time;
- (c) the provisions of the 1984 Act as amended shall apply to the disposal of such vehicles removed by or on behalf of the Council pursuant to this Article.
- (d) Nothing in Article 5 shall apply in respect of a vehicle displaying in a relevant position a valid disabled person's badge.

10. Restriction on removal of notices

Where a penalty charge notice has been attached to a vehicle in accordance with the provisions of Article 6 no person, not being the driver of the vehicle, a police constable in uniform, a Civil Enforcement Officer or some other person duly authorised by the Council, shall remove the notice from the vehicle unless authorised to do so by the driver.

COMMENCEMENT & CITATION

11. This Order shall come into operation on the 20 March 2024 and will expire on the 20 September 2025 unless the Council determines to make the Order permanent and may be cited as The Metropolitan Borough Council of Stockport (George Street, Compstall) (Limited Waiting) (Experimental) Traffic Regulation Order 2024.

**SCHEDULE 1
LIMITED WAITING**

Limited Waiting 1 hour, no return 1 hour

George Street North West Side From a point 6 metres southwest of the northeast building line of 229 Market Place for a distance of 5.5 metres in a south westerly direction.

George Street Southwest Side (adjacent to Market Place) From a point 4.5 metres from the northwest kerb line of George St for a distance of 6m (3no, 2-metre-wide perpendicular parking bays) Measurements from George St kerb line are taken from the east side of Market Place.

THE COMMON SEAL of the
METROPOLITAN BOROUGH
COUNCIL OF STOCKPORT was
hereunto affixed
this day 14 March 2024
in the presence of:

)
)
)
)
)
)



809083

.....*J Aslem*.....

Assistant Director Legal & Democratic Governance / Designated Authorised Signatory (legal officer)

.....*Ifen Aslem*.....

Print Name

.....*G Jordan*.....

Authorised Signatory (legal officer)

.....*Grainne Jordan*.....

Print Name