

**Dated 24 April 2025**

**THE METROPOLITAN BOROUGH COUNCIL OF STOCKPORT**

**THE METROPOLITAN BOROUGH COUNCIL OF STOCKPORT (NORRIS BANK  
PRIMARY SCHOOL, HEATON NORRIS) (PROHIBITION AND RESTRICTION OF  
WAITING) (REVOCATION) ORDER 2025**

**V. Bates  
Assistant Director  
Governance  
Town Hall  
Stockport  
SK1 3XE**

**THE METROPOLITAN BOROUGH COUNCIL OF STOCKPORT (NORRIS BANK  
PRIMARY SCHOOL, HEATON NORRIS) (PROHIBITION AND RESTRICTION OF  
WAITING) (REVOCATION) ORDER 2025**

The Metropolitan Borough Council of Stockport ("the Council") in exercise of its powers under Section 1 (1), 2(1) to (3) and 4(2) of the Road Traffic Regulation Act 1984 as amended ("the 1984 Act"), and the Road Traffic Act 1991 as amended ("the 1991 Act"), the Traffic Management Act 2004 ("the 2004 Act") and of all other enabling powers and after consultation with the Chief Officer of Police in accordance with Part III of Schedule 9 to the 1984 Act and with 1991 Act, hereby makes the following Order:-

**Interpretation**

**1. (1) In this Order:-**

"Civil Enforcement Officer" means a person employed in accordance with section 63A of the 1984 Act as amended by the 2004 Act to carry out the functions referred to therein;

"Disabled Persons" and "Disabled Person's Badge" have the same meaning as in the Disabled Persons (Badges for Motor Vehicles) (England) Regulations 2000;

"Disabled Persons' Vehicle" has the same meaning as section 142 of the 1984 Act and which is a vehicle, which immediately before or after any period of waiting, has been or is to be driven by a disabled person or, as the case may be, used for carrying Disabled Person(s) as passenger(s);

"Higher Level Contravention" means the contravention of this Order in respect of any of the Waiting and Loading restrictions of this Order;

"Lower Level Contravention" means the contravention of this Order in respect of any Articles of this Order other than the Waiting and Loading restrictions;

"Owner" in relation to a vehicle means the person by whom the vehicle is kept. In determining who was the Owner at any time it shall be presumed that the Owner was the person who is named in the vehicle registration document as the registered keeper of a goods light goods or passenger vehicle or the person who has the use of such a vehicle in the course of his / her employment and who is entitled to use such a vehicle as though he / she were the registered keeper thereof;

"Parking Disc" means a disc, issued by a Local Authority, 125 millimetres square, coloured blue or orange and capable of showing the quarter hour period during which a period of waiting begins;

"Penalty Charge" has the same meaning as in section 82(1) of the 1991 Act and is £70 in respect of a Higher Level Contravention and £50 in respect of a Lower Level Contravention or such other charges as may be set by the Council under the provisions of section 77 of the 2004 Act in accordance with guidance given by the Secretary of State for Transport;

"Penalty Charge Notice" means a notice issued or served by a Civil Enforcement Officer pursuant to the provisions of section 72 of the 2004 Act;

"Relevant Position" in respect of a Disabled Person's Badge and Parking Disc has the same meaning as in the Local Authorities Traffic Orders (Exemptions for Disabled Persons) (England) Regulations 2000.

- (2) The Interpretation Act 1978 shall apply for the interpretation of this Order as it applies for the interpretation of an Act of Parliament;
- (3) Unless the context otherwise requires any reference in this Order to a numbered Article or Schedule is a reference to an Article or Schedule so numbered in this Order;
- (4) Any reference in this Order to any Act or Regulation shall be construed as a reference to that Act or Regulation as amended, applied, consolidated, re-enacted or as having effect by virtue of any subsequent Act or Regulation;
- (5) Words of the masculine gender shall include the feminine gender.

#### **Prohibition of Waiting**

2. Save as provided in Articles 4 and 5 no person shall, except upon the direction or with the permission of a constable in uniform or of a Civil Enforcement Officer, cause or permit any vehicle to wait at any time on the sides of lengths of road specified in Schedule 1.

#### **Restriction of Waiting**

3. Save as provided in Articles 4 and 6, no person shall, except upon the direction or with the permission of a constable in uniform or of a Civil Enforcement Officer, cause or permit any vehicle to wait between the hours of 7.30 am to 9.30am and 2pm to 4pm – Monday to Friday on the sides of lengths of roads specified in Schedule 2.

#### **Exemptions**

4. Nothing in Articles 2 and 3 shall render it unlawful to cause or permit any vehicle to wait on the sides of lengths of road referred to in that Article for so long as may be necessary to enable:-
  - (a) a person to board or alight from the vehicle;
  - (b) the vehicle, if it cannot conveniently be used for such purpose in any other road, to be used in connection with any of the following operations, namely:-
    - (i) building, industrial or demolition operations;
    - (ii) the removal of any obstruction to traffic;
    - (iii) the maintenance, improvement or reconstruction of the said sides of lengths of road; or
    - (iv) the laying, erection, alteration or repair, in or on land adjacent to the said sides of lengths of road, of any sewer or of any main, pipe or apparatus

for the supply of gas, water or electricity or of any telecommunications apparatus as defined in the Telecommunications Act 1984;

- (c) the vehicle, if it cannot conveniently be used for such purpose in any other road, to be used in the service of a local authority or a water authority in pursuance of statutory powers or duties;
  - (d) the vehicle to be used for the purpose of delivering or collecting postal packets as defined in Section 125 Postal Services Act 2000;
  - (e) the vehicle to take in petrol, oil, water or air from any garage situated on or adjacent to the said sides of lengths of road;
  - (f) the vehicle to wait at or near to any premises situated on or adjacent to the said sides of lengths of road for so long as such waiting by that vehicle is reasonably necessary in connection with any wedding or funeral;
  - (g) the vehicle to be used for fire brigade, ambulance or police purposes; or
  - (h) goods to be loaded onto or unloaded from the vehicle.
5. Nothing in Articles 2 and 3 shall render it unlawful to cause or permit a Disabled Person's Vehicle which displays, in the relevant position, a Disabled Person's Badge, and a Parking Disc (on which the driver or other person in charge of the vehicle has marked the time at which the period of waiting began) to wait on the side of lengths of road referred to in that Article for a period not exceeding 3 hours (not being a period separated by an interval of less than 1 hour from a previous period of waiting by the same vehicle on the same side of length of road on the same day).
6. Nothing in Article 3 of the Order shall render it unlawful to cause or permit a Disabled Person's Vehicle which displays in the relevant position a Disabled Person's Badge to wait on the sides of lengths of road referred to therein.

### **CONTRAVENTION OF ORDER**

#### **7. Contravention**

If a vehicle is left in a parking place during the permitted hours or in any road or length of road in contravention or without complying with the requirements of this Order a contravention shall have occurred and the Penalty Charge shall be payable and/or the vehicle may be removed from that location.

#### **8. Penalty Charge Notice**

In the case of vehicle in respect of which a Penalty Charge may have been incurred, it shall be the duty of a Civil Enforcement Officer to issue a Penalty Charge Notice which shall include the information required by the 1991 Act.

#### **9. Manner of payment of Penalty Charge**

The Owner of the vehicle in respect of which the Penalty Charge has been incurred shall pay the Penalty Charge to the Council as indicated on the Penalty Charge Notice.

#### **10. Indications as evidence**

The particulars given in the Penalty Charge Notice attached to a vehicle in accordance with this Article shall be treated as evidence in any proceedings relating to failure to pay such Penalty Charge.

#### **11. Removal of vehicle**

Where a Civil Enforcement Officer has removed or caused to be removed a vehicle in accordance with Article 7 or any other Article:-

11.1 he / she shall provide for the safe custody of the vehicle;

11.2 the Council shall be entitled to recover from the person responsible such charges in respect of the removal, storage and disposal of the vehicle as it might prescribe from time to time;

11.3 the provisions of the 1984 Act as amended shall apply to the disposal of such vehicles removed by or on behalf of the Council pursuant to this Article.

11.4 Nothing in Article 7 or any other Article shall apply in respect of a vehicle displaying in a relevant position a valid Disabled Person's Badge.

#### **12. Restriction on removal of notices**

Where a Penalty Charge Notice has been attached to a vehicle in accordance with the provisions of Article 8 no person, not being the driver of the vehicle, a police constable in uniform, a Civil Enforcement Officer or some other person duly authorised by the Council, shall remove the notice from the vehicle unless authorised to do so by the driver.

### **REVOCATIONS**

13. The restrictions in Schedule 3 to this Order are hereby revoked.

### **COMMENCEMENT & CITATION**

14. This Order shall come into operation on the 25 April 2025 and may be cited as The Metropolitan Borough Council of Stockport (Norris Bank Primary School, Heaton Norris) (Prohibition and Restriction of Waiting) (Revocation) Order 2025 .

**SCHEDULE 1**  
**NO WAITING AT ANY TIME**

**Green Lane, Heaton Norris (South side):** From a point 20 metres east of the projected easterly kerb line of Wittenbury Road in a westerly direction for a distance of 48 metres.  
**Green Lane, Heaton Norris (South Side):** From a point 32 metres east of the projected easterly kerb line of Colchester Place, in a westerly direction for a distance of 71.5 metres.  
**Wittenbury Road, Heaton Norris (Both sides):** From its intersection with the southern kerb line of Green Lane, in a southerly direction for a distance of 19 metres. **Colchester Place, Heaton Norris (East side):** From its intersection with the southern kerb line of Green Lane, in a south-easterly direction for a distance of 27 metres. **Colchester Place, Heaton Norris (West side):** From its intersection with the southern kerb line of Green Lane, in a south-easterly direction for a distance of 32 metres. **Colchester Place, Heaton Norris Central island):** From its intersection with the southern kerb line of Green Lane, for the full extents of the traffic island.


**SCHEDULE 2**  
**NO WAITING MONDAY – FRIDAY, 7.30 AM TO 9.30 AM 2PM TO 4PM**

**East side - Winchester Drive, Heaton Norris (Western kerb line):** From a point 10 metres south-east of the projected south easterly kerb line of Winchester Drive (North side), in a north-westerly direction, north-easterly direction to include the turning head, then southerly direction to a point 14 metres north-east of the north-easterly kerb line of Winchester Drive (North side).  
**North side - Winchester Drive, Heaton Norris (Both sides):** From its intersection with the western kerb line of Winchester Drive (East side) in a south-westerly direction for a distance of 10 metres.

**SCHEDULE 3**  
**REVOCATION**

**REVOKE** existing Static Regulation Orders as referred to in: The Metropolitan Borough Council of Stockport (Norris Bank Primary School, Heaton Norris) (Prohibition and Restriction of Waiting) (Revocation) Order 2020.

This map is reproduced from Ordnance Survey material with the permission of Ordnance Survey on behalf of the Controller of Her Majesty's Stationary Office  
© Crown copyright. Unauthorised reproduction infringes Crown copyright and may lead to prosecution or civil proceedings. Stockport Metropolitan Borough Council  
10001957/ 2010

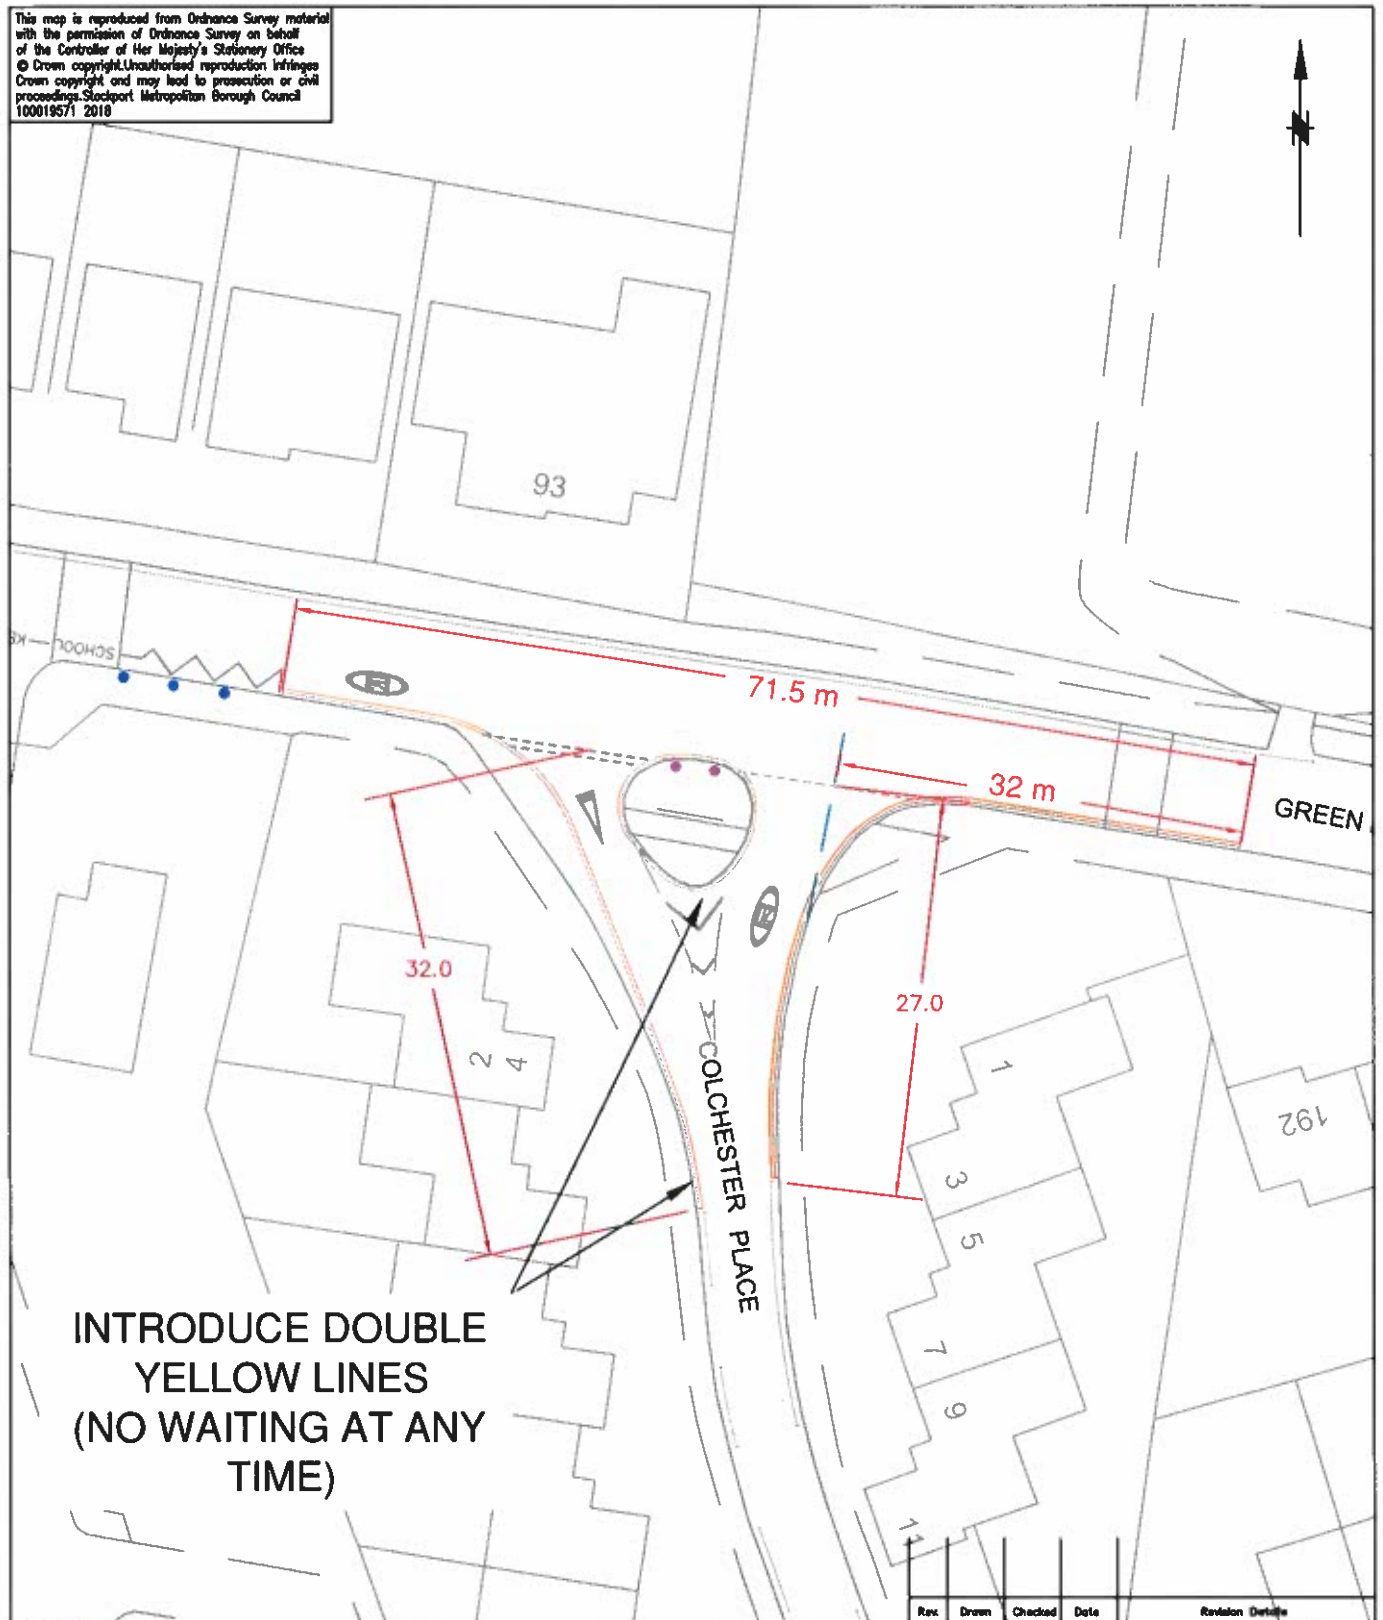

# STOCKPORT

METROPOLITAN BOROUGH COUNCIL

HIGHWAYS AND TRANSPORTATION  
STOPFORD HOUSE

**STOCKPORT SK1 3XE**  
**Tel: 0161 474**  
**FAX: 0161**

CAROLINE SIMPSON  
CORPORATE DIRECTOR  
PLACE

**JOB TITLE**

RSAS NORRIS BANK PRIMARY

DRAWN GPL	ENGINEER GK	CHECKED SA	APPROVED EPS
DATE 04/24	DATE 04/24	DATE 04/24	DATE 04/24
SCALE NTS $\odot$ A4		SCG No.	
DRAWING NUMBER 0305/12/NB/006			Revision


DRAWING TITLE

COLCHESTER PLACE - TRO PLAN





This map is reproduced from Ordnance Survey material with the permission of Ordnance Survey on behalf of the Controller of Her Majesty's Stationery Office. © Crown copyright. Unauthorised reproduction infringes Crown copyright and may lead to prosecution or civil proceedings. Stockport Metropolitan Borough Council 100019571 2018

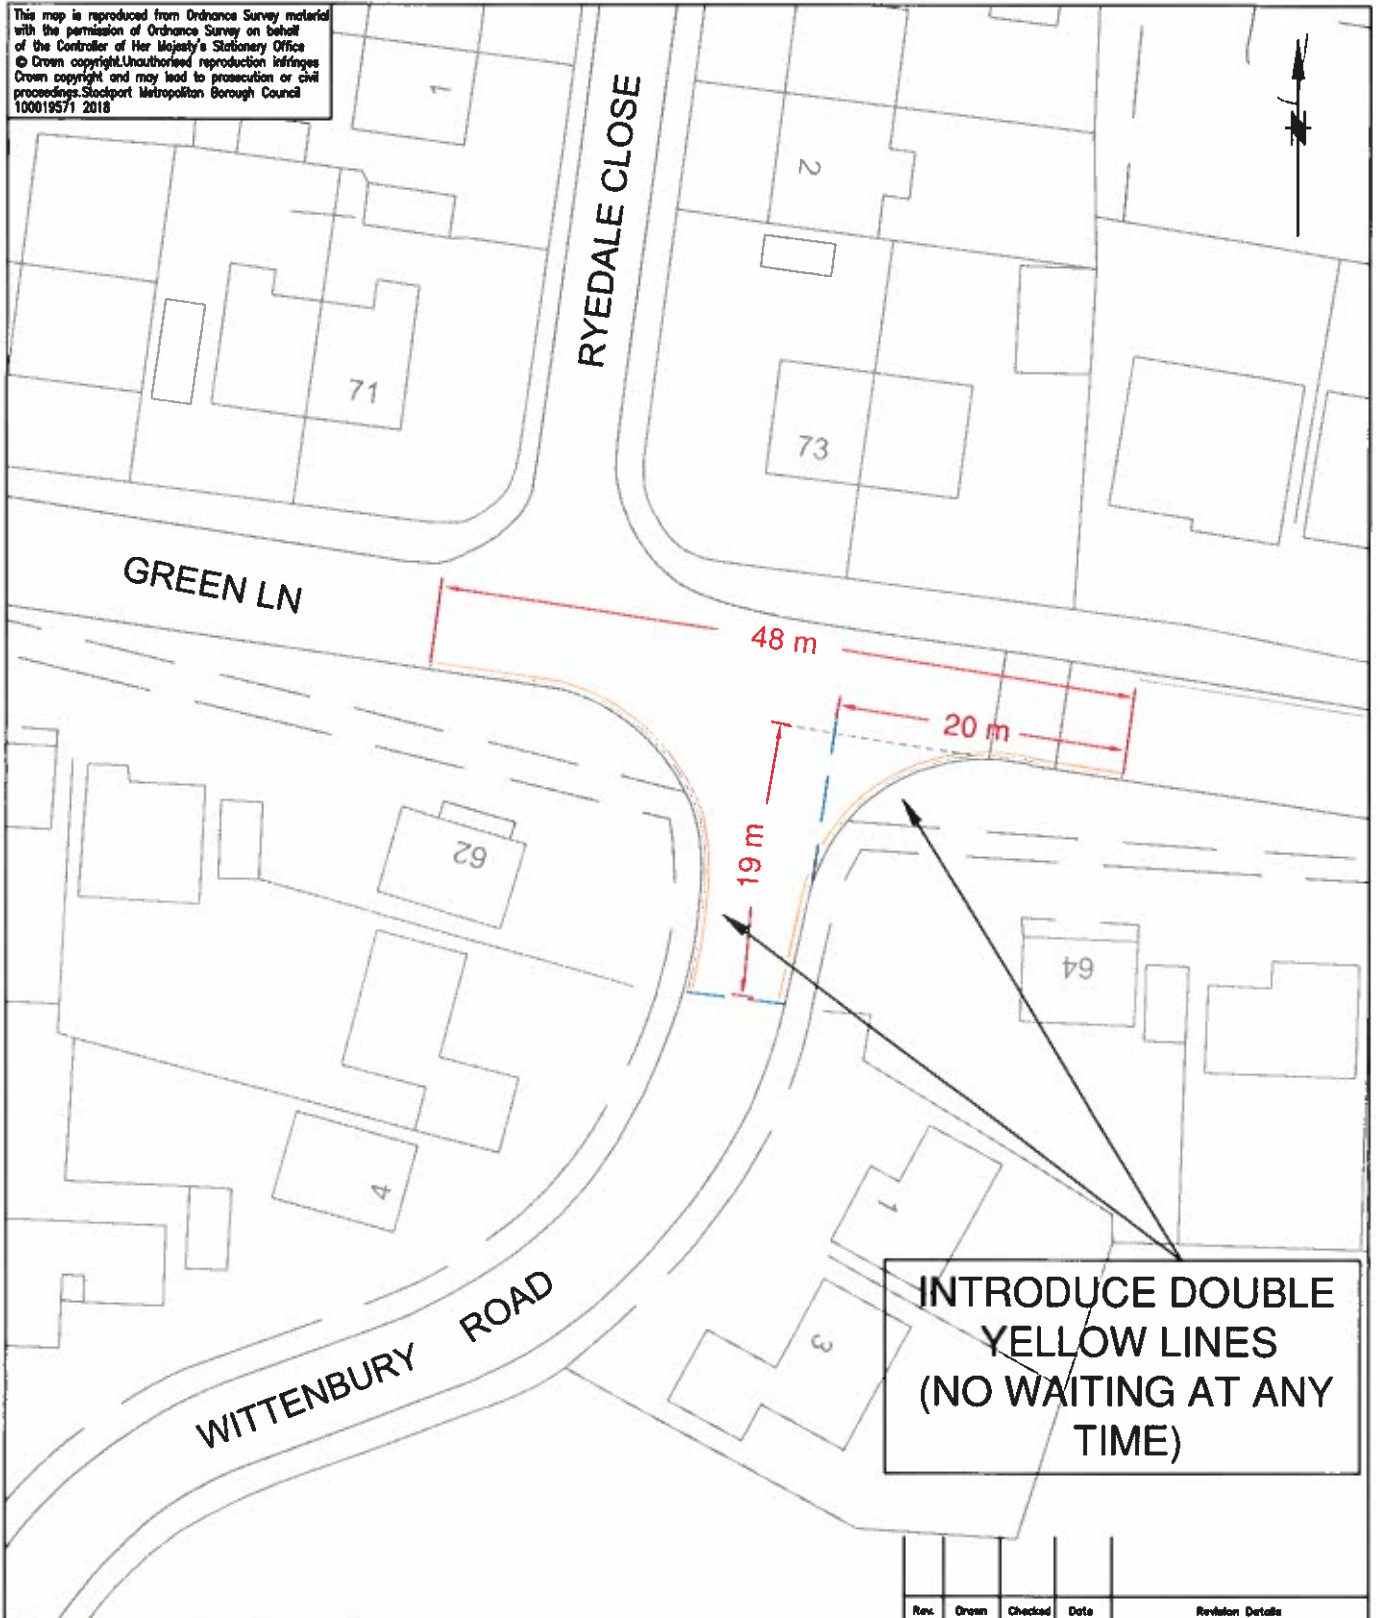

Rev.	Drawn	Checked	Date	Revision Details



**STOCKPORT**

METROPOLITAN BOROUGH COUNCIL

HIGHWAYS AND TRANSPORTATION  
STOPFORD HOUSE  
STOCKPORT SK1 3XE  
Tel: 0161 474  
FAX: 0161

CAROLINE SIMPSON  
CORPORATE DIRECTOR  
PLACE

JOB TITLE

RSAS NORRIS BANK PRIMARY

DRAWN GPL	ENGINEER GK	CHECKED SA	APPROVED EPS
DATE 04/24	DATE 04/24	DATE 04/24	DATE 04/24
SCALE NTS @A4		SCG No.	
DRAWING NUMBER 0305/12/NB/006			Revision

DRAWING TITLE

WITTENBURY RD TRO PLAN



This map is reproduced from Ordnance Survey material with the permission of Ordnance Survey on behalf of the Controller of Her Majesty's Stationary Office © Crown copyright. Unauthorised reproduction infringes Crown copyright and may lead to prosecution or civil proceedings. Stockport Metropolitan Borough Council 100019571 2018

PROPOSED NO  
WAITING MON\_FRI  
7.30-9.30am & 2-4pm

NORTH

EAST

WEST

WINCHESTER DRIVE

WINCHESTER DRIVE

BLANDFORD ROAD

14

34  
36

55m

14m

10m

10m

6

5

2

2

Rev.	Drawn	Checked	Date	Revision Details



**STOCKPORT**  
METROPOLITAN BOROUGH COUNCIL

HIGHWAYS AND TRANSPORTATION  
STOPFORD HOUSE  
STOCKPORT SK1 3XE  
Tel: 0161 474  
FAX: 0161

CAROLINE SIMPSON  
CORPORATE DIRECTOR  
PLACE

JOB TITLE

RSAS NORRIS BANK PRIMARY

DRAWN GPL	ENGINEER GK	CHECKED SA	APPROVED EPS
DATE 10/19	DATE 04/24	DATE 04/24	DATE 04/24
SCALE NTS @A4	SCG No.		
DRAWING NUMBER	0305/12/NB/006		
Revision			

DRAWING TITLE

WINCHESTER /RIDGEMONT -TRO PLAN



The COMMON SEAL  
of the METROPOLITAN BOROUGH COUNCIL)  
OF STOCKPORT was hereunto affixed )  
this 24 day of April 2024 )  
in the presence of:- )

810419



*VBales*

.....  
**Assistant Director Governance / ~~Designated~~ Authorised Signatory (legal officer)**

*Victoria Bates*

.....  
**Print Name**

*[Signature]*

.....  
**Authorised Signatory (legal officer)**

*TEAN ASLAM*

.....  
**Print Name**

