

DATED 16th July

2007

WARWICKSHIRE COUNTY COUNCIL

ROAD TRAFFIC REGULATION ACT 1984

WARWICKSHIRE COUNTY COUNCIL
(DISTRICT OF STRATFORD ON AVON)
(PERMITTED PARKING AREA AND
SPECIAL PARKING AREA)
(WAITING RESTRICTIONS AND
STREET PARKING PLACES)
CONSOLIDATION (VARIATION NO. 5) (PART)
ORDER 2007

WARWICKSHIRE COUNTY COUNCIL

ROAD TRAFFIC REGULATION ACT 1984

(DISTRICT OF STRATFORD ON AVON)
(PERMITTED PARKING AREA AND SPECIAL PARKING AREA)
(WAITING RESTRICTIONS AND STREET PARKING PLACES)
CONSOLIDATION (VARIATION NO. 5) (PART) ORDER 2007

The Warwickshire County Council (hereinafter referred to as "the Council") in exercise of the powers conferred by Sections 1(1), 2(1) to (3), 4(2), 19, 32, 35, 45, 46, 47, 49, 53 and 124 of, and Part IV of Schedule 9 to, the Road Traffic Regulation Act 1984, (hereinafter referred to as "the 1984 Act") and of all other enabling powers, and after consultation with the Chief Officer of Police in accordance with Part III of Schedule 9 to the 1984 Act and with the Road Traffic Act 1991, hereby make the following Order:-

1. The Warwickshire County Council (District of Stratford on Avon) (Permitted Parking Area and Special Parking Area) (Waiting Restrictions and Street Parking Places) Consolidation Order 2004, as varied by subsequent orders (which said Order of 2004 as varied is hereinafter referred to as 'the Principal Order') is hereby varied in the manner and to the extent hereinafter provided.
2. In Article 12(a) to the Principal Order, after the words "Diagrams 668 and 668.2" insert the words "or Diagrams 667 and 667.2".
3. In the Principal Order, delete Article 13(3) and replace with:-

"(3) Save as provided in Articles 18 and 19 of this Order, the driver of any vehicle parking that vehicle in a parking place in a pay & display area, shall pay the specified charge for parking on the leaving of the vehicle in the parking place by the insertion in the ticket machine relating to that parking place of a coin or coins of the appropriate denomination making up the full amount of the specified charge for parking for the entire period in which the vehicle is to be left in that parking place. Provided always that if the specified charge for parking is zero the driver of the vehicle obtains the appropriate ticket from the ticket machine relating to that parking place on the leaving of the vehicle in the parking place."
4. In the Principal Order, after Article 13(5) insert:-

"13(6) The driver of a vehicle parking that vehicle in a parking place in a pay & display area shall not, after obtaining the ticket referred to in Article 13(3) above, insert in the ticket machine an additional coin or coins for the purpose of obtaining a further ticket for that vehicle in that parking place."
5. In the Principal Order, after Article 14(2), insert:-

"14A The driver of a vehicle shall not permit it to wait in a parking place provided for the parking of buses, which is comprised within and indicated by a road marking complying with diagram 1028.3 in Schedule 6 to the 2002 Regulations and incorporating the word "Buses" and indicated by a sign complying with diagram 661.1 of Schedule 2 to the 2002 Regulations, unless that vehicle is a bus."

6. In Article 18 to the Principal Order, after the number "14" insert the numbers "(1) and (2)".

7. In the Principal Order, delete Article 19(1)(xii) and replace with:-

"(xii) if the vehicle is being used by a home carer when visiting premises near to the parking place to provide care in the home for a resident, provided that the vehicle is left in a parking place identified on the plans as a parking place for residents permit holders and provided that a home carer's permit is displayed on the vehicle in the relevant position;"

8. In Article 19 to the Principal Order, after the words "and any such vehicle shall be exempt from any charge for parking" add the words "Provided always that the exemptions contained in this Article 19 shall not apply to a parking place described in Article 14A above."

9. In the Principal Order, after Article 21(6)(b), insert:-

"(6)(c) The Clerk to Stratford on Avon Town Council may apply to the Council for the issue of a Zone SM permit for the leaving of a motor car or motor cycle in the parking place in the lay-by on Sheep Street adjacent to the Town Hall.

(6)(d) On receipt of an application made under the foregoing provision of this Article, the Council may issue to the Clerk up to two permits for the leaving of any motor car or motor cycle in the parking place in Zone SM. Provided that there shall not be in force at any time more than two permits issued under the provisions of this Article."

10. In the Principal Order, after Article 23(3)(a)(iv) insert:-

"(v) the permit being used in such a manner which contravenes the provisions of this Order."

11. In the Principal Order, after Article 23(3)(b)(iii) insert:-

"(iv) the permit being used in such a manner which contravenes the provisions of this Order."

12. In the Principal Order, after Article 23(3)(c)(i) insert:-

"(ii) the permit being used in such a manner which contravenes the provisions of this Order."

13. In Schedule 1 to the Principal Order, after Zone S13, add:-

"ZONE S14

Birmingham Road (property numbers 210, 212, 214, 216 and 218 only).

ZONE SM

Stratford Town Hall."

14. In the Principal Order, replace the Revision Sheet with the revision sheet attached hereto and marked "Revision Sheet No. 5".
15. In the Principal Order, replace the plans listed in column 1 to the Schedule of this Order below with the plans listed in column 2 to the Schedule of this Order below and attached hereto.
16. This Order shall come into operation on the Sixth day of August 2007 and may be cited as "The Warwickshire County Council (District of Stratford on Avon) (Permitted Parking Area and Special Parking Area) (Waiting Restrictions and Street Parking Places) Consolidation (Variation No. 5) (Part) Order 2007".

SCHEDULE

Column 1

Area Code S51
Area Code S64 Revision No. 2
Area Code S74 Revision No. 3
Area Code S80 Revision No. 2
Area Code S86 Revision No. 2
Area Code S87
Area Code S88
Area Code S91
Area Code S97

Column 2

Area Code S51 Revision No. 1
Area Code S64 Revision No. 3
Area Code S74 Revision No. 4
Area Code S80 Revision No. 3
Area Code S86 Revision No. 3
Area Code S87 Revision No. 1
Area Code S88 Revision No. 1
Area Code S91 Revision No. 1
Area Code S97 Revision No. 1


GIVEN under the Seal of the Warwickshire County Council the 16th July 2007

The COMMON SEAL of the
Warwickshire County Council
was hereunto affixed in the
presence of:

)
)
)
)

HJ Board

Designated Officer

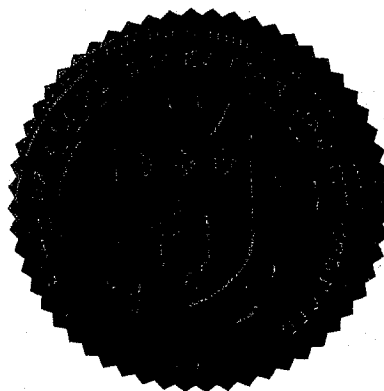

1079/2007

STRATFORD ON AVON RESTRICTION TYPES




Shade	Code	Restriction	Shade	Code	Restriction	Shade	Code	Restriction
	1.01	No Waiting At Any Time		1.20	No Waiting 6am-7pm/No Loading 6am-7pm		6.01	Disabled Badge Holders Only
	1.05	No Waiting 8am-6pm		1.21	No Waiting 8am-6pm/No Loading 8.30am-9.30am & 4.30pm-6pm		6.03	Disabled Badge Holders Only 30 Mins. No Return 1 Hour. Mon-Sat 8am-11pm
	1.06	No Waiting Mon-Fri 8am-5pm		1.23	No Waiting Mon-Sat 8am-6pm/No Loading Mon-Sat 8.30am-9.30am & 4.30pm-6pm		6.04	Disabled Badge Holders Only 2 Hours No Return 2 Hours 8am-6pm
	1.07	No Waiting Mon-Fri 8am-6pm		1.34	No Waiting 7am-7pm		6.05	Disabled Badge Holders Only 1 Hour. No Return 2 Hours. Mon-Sat 8am-6pm/Taxi Rank At Other Times
	1.08	No Waiting Mon-Fri 9am-5pm		1.35	No Overnight Parking		6.06	Disabled Badge Holders Only 2 Hours. No Return 2 Hours, Mon-Sat 9am-6pm
	1.09	No Waiting Mon-Sat 7am-7pm		1.50	No Waiting 7am-8pm		6.07	Disabled Badge Holders Only 2 Hours. No Return 4 Hours, Mon-Sat 8am-6pm
	1.10	No Waiting Mon-Sat 8am-6pm		1.51	No Waiting 9am-6pm		6.08	Disabled Badge Holders Only Mon-Sat 8am-6pm
	1.11	No Waiting Mon-Sat 9am-5pm		1.52	No Waiting Mon-Sat 10am-4pm		6.09	Disabled Badge Holders Only Mon-Sat 9am-6pm
	1.13	No Waiting Sat, Sun & Bank Holidays 8am-6pm		1.54	No Waiting At Any Time except Permit Holders		6.10	Disabled Badge Holders Only 8am-6pm
	1.14	No Waiting Sun, Wed & 1st. Sat of Every Month		1.74	No Waiting At Any Time on Market Days		6.11	Disabled Badge Holders Only 1 Hour. No return 2 Hours. Mon-Fri 9am-6pm
	1.15	No Waiting At Any Time/No Loading At Any Time		5.05	Doctor Permit Holders Only Mon-Sat 8am-6pm		7.01	Taxi Rank
	1.17	No Waiting At Any Time/No Loading 8.30am-9.30am & 4.30pm-6pm		5.15	Resident Permit Holders & partial Footway Parking 2 Hours No Return 4 Hours Mon-Sat 9am-5pm except Permit Holders		7.05	Taxi Rank (covering Pay & Display 30 Mins No Return 1Hours 8am-6pm
	1.19	No Waiting At Any Time/No Loading 8.30am-10am & 4.30pm-6pm		5.16	Permit Holders Only (SM)		7.06	Taxi Rank 7pm-6am


STRATFORD ON AVON RESTRICTION TYPES



Shade	Code	Restriction	Shade	Code	Restriction	Shade	Code	Restriction
	3.01	Limited Waiting 20 Mins. No Return 40 Mins. Mon-Sat 8am-6pm		3.34	Limited Waiting 2 Hours. No Return 4 Hours. Mon-Sat 8am-6pm, except Permit Holders (S9)		3.86	Limited Waiting 2 Hours. No Return 4 Hours. 8am-10pm, except Permit Holders (S14)
	3.02	Limited Waiting 30 Mins. No Return 1 Hour. Mon-Fri 8am-8pm		3.36	Limited Waiting 2 Hours. No Return 4 Hours. Mon-Sat 9am-5pm, except Resident Permit Holders		2.03	No Stopping At Any Time Except Taxis
	3.04	Limited Waiting 30 Mins. No Return 2 Hours. Mon-Sat 8am-6pm		3.44	Limited Waiting 30 Mins. No Return 30 mins. 7am-7pm		2.04	No Stopping Except Buses 7am-7pm
	3.05	Limited Waiting 30 Mins. No Return 30 Mins.		3.45	Limited Waiting 1 Hour. No Return 1 Hour.		2.05	No Stopping Except Buses 7am-7pm & Taxi Rank 7pm-6am
	3.08	Limited Waiting 30 Mins. No Return 30 Mins. Mon-Sat 8am-6pm		3.46	Limited Waiting 2 Hours. No Return 2 Hours. Mon-Fri 9am-5pm		2.06	Buses Only Mon-Fri 8am-9.30pm & 2.30pm-4.00pm
	3.09	Limited Waiting 40 Mins. No Return 20 Mins. Mon-Sat 7am-7pm		3.49	Limited Waiting 2 Hours. No Return 2 Hours. Mon-Sat 7am-7pm		10.02	Pay & Display 1 Hour No Return 2 Hours 8am-6pm
	3.10	Limited Waiting 1 Hour. No Return 1 Hour 8am-6pm		3.50	Limited Waiting 2 Hours. No Return 4 Hours. Mon-Sat 10am-4pm		10.03	Pay & Display 2 Hours No Return 4 Hours 8am-6pm
	3.13	Limited Waiting 1 Hour. No Return 1 Hour. 7am-7pm		3.51	Limited Waiting 2 Hours. No Return 2 Hours. Mon-Sat 9am-6pm, except Permit Holders		10.04	Pay & Display 2 Hours No Return 4 Hours 8am-6pm, except Permit Holders (S7)
	3.16	Limited Waiting 1 Hour. No Return 1 Hour. Mon-Sat 8am-6pm		3.52	Limited Waiting 2 Hours. No Return 4 Hours. 8am-6pm, except Permit Holders (S13)		10.05	Pay & Display 2 Hours No Return 4 Hours 8am-6pm, except Permit Holders (S8)
	3.18	Limited Waiting 1 Hour. No Return 2 Hours. Mon-Sat 8am-6pm		3.53	Limited Waiting 1 Hour No Return 2 Hours Mon-Sat 8am-6pm except Temporary Guest House Permit Holders		10.06	Pay & Display 1 Hour No Return 2 Hours 8am-6pm, except Permit Holders (S7)
	3.21	Limited Waiting 2 Hours. No Return 2 Hours. Mon-Sat 8am-6pm		3.55	Limited Waiting 1 Hour No Return 2 Hours Mon-Sat 8am-6pm except Permit Holders (S1)		10.07	Pay & Display 1 Hour No Return 2 Hours 8am-6pm, except Permit Holders (S6)
	3.26	Limited Waiting 2 Hours. No Return 4 Hours. Mon-Sat 8am-6pm, except Permit Holders (S10)		3.83	Limited Waiting 1 Hour No Return 2 Hours Mon-Sat 8am-6pm except Permit Holders (S3)		10.08	Pay & Display 1 Hour No Return 2 Hours 8am-6pm, except Permit Holders (S4)
	3.27	Limited Waiting 2 Hours. No Return 4 Hours. Mon-Sat 8am-6pm, except Permit Holders (S11)		3.84	Limited Waiting 2 Hours. No Return 4 Hours. Mon-Sat 8am-6pm, except Permit Holders (S12)		10.10	Pay & Display 1 Hour No Return 2 Hours 8am-6pm & Taxi Rank 6pm-8am
	3.33	Limited Waiting 2 Hours. No Return 4 Hours. Mon-Sat 8am-6pm, except Permit Holders (S8)		3.85	Limited Waiting 1 Hour. No Return 2 Hours Mon-Sat 8am-6pm except Permit Holders (S5)		10.11	Pay & Display 30 Mins No Return 1 Hour 8am-6pm
							10.12	Pay & Display 1 Hour No Return 2 Hours 8am-6pm except Permit Holders (S2)

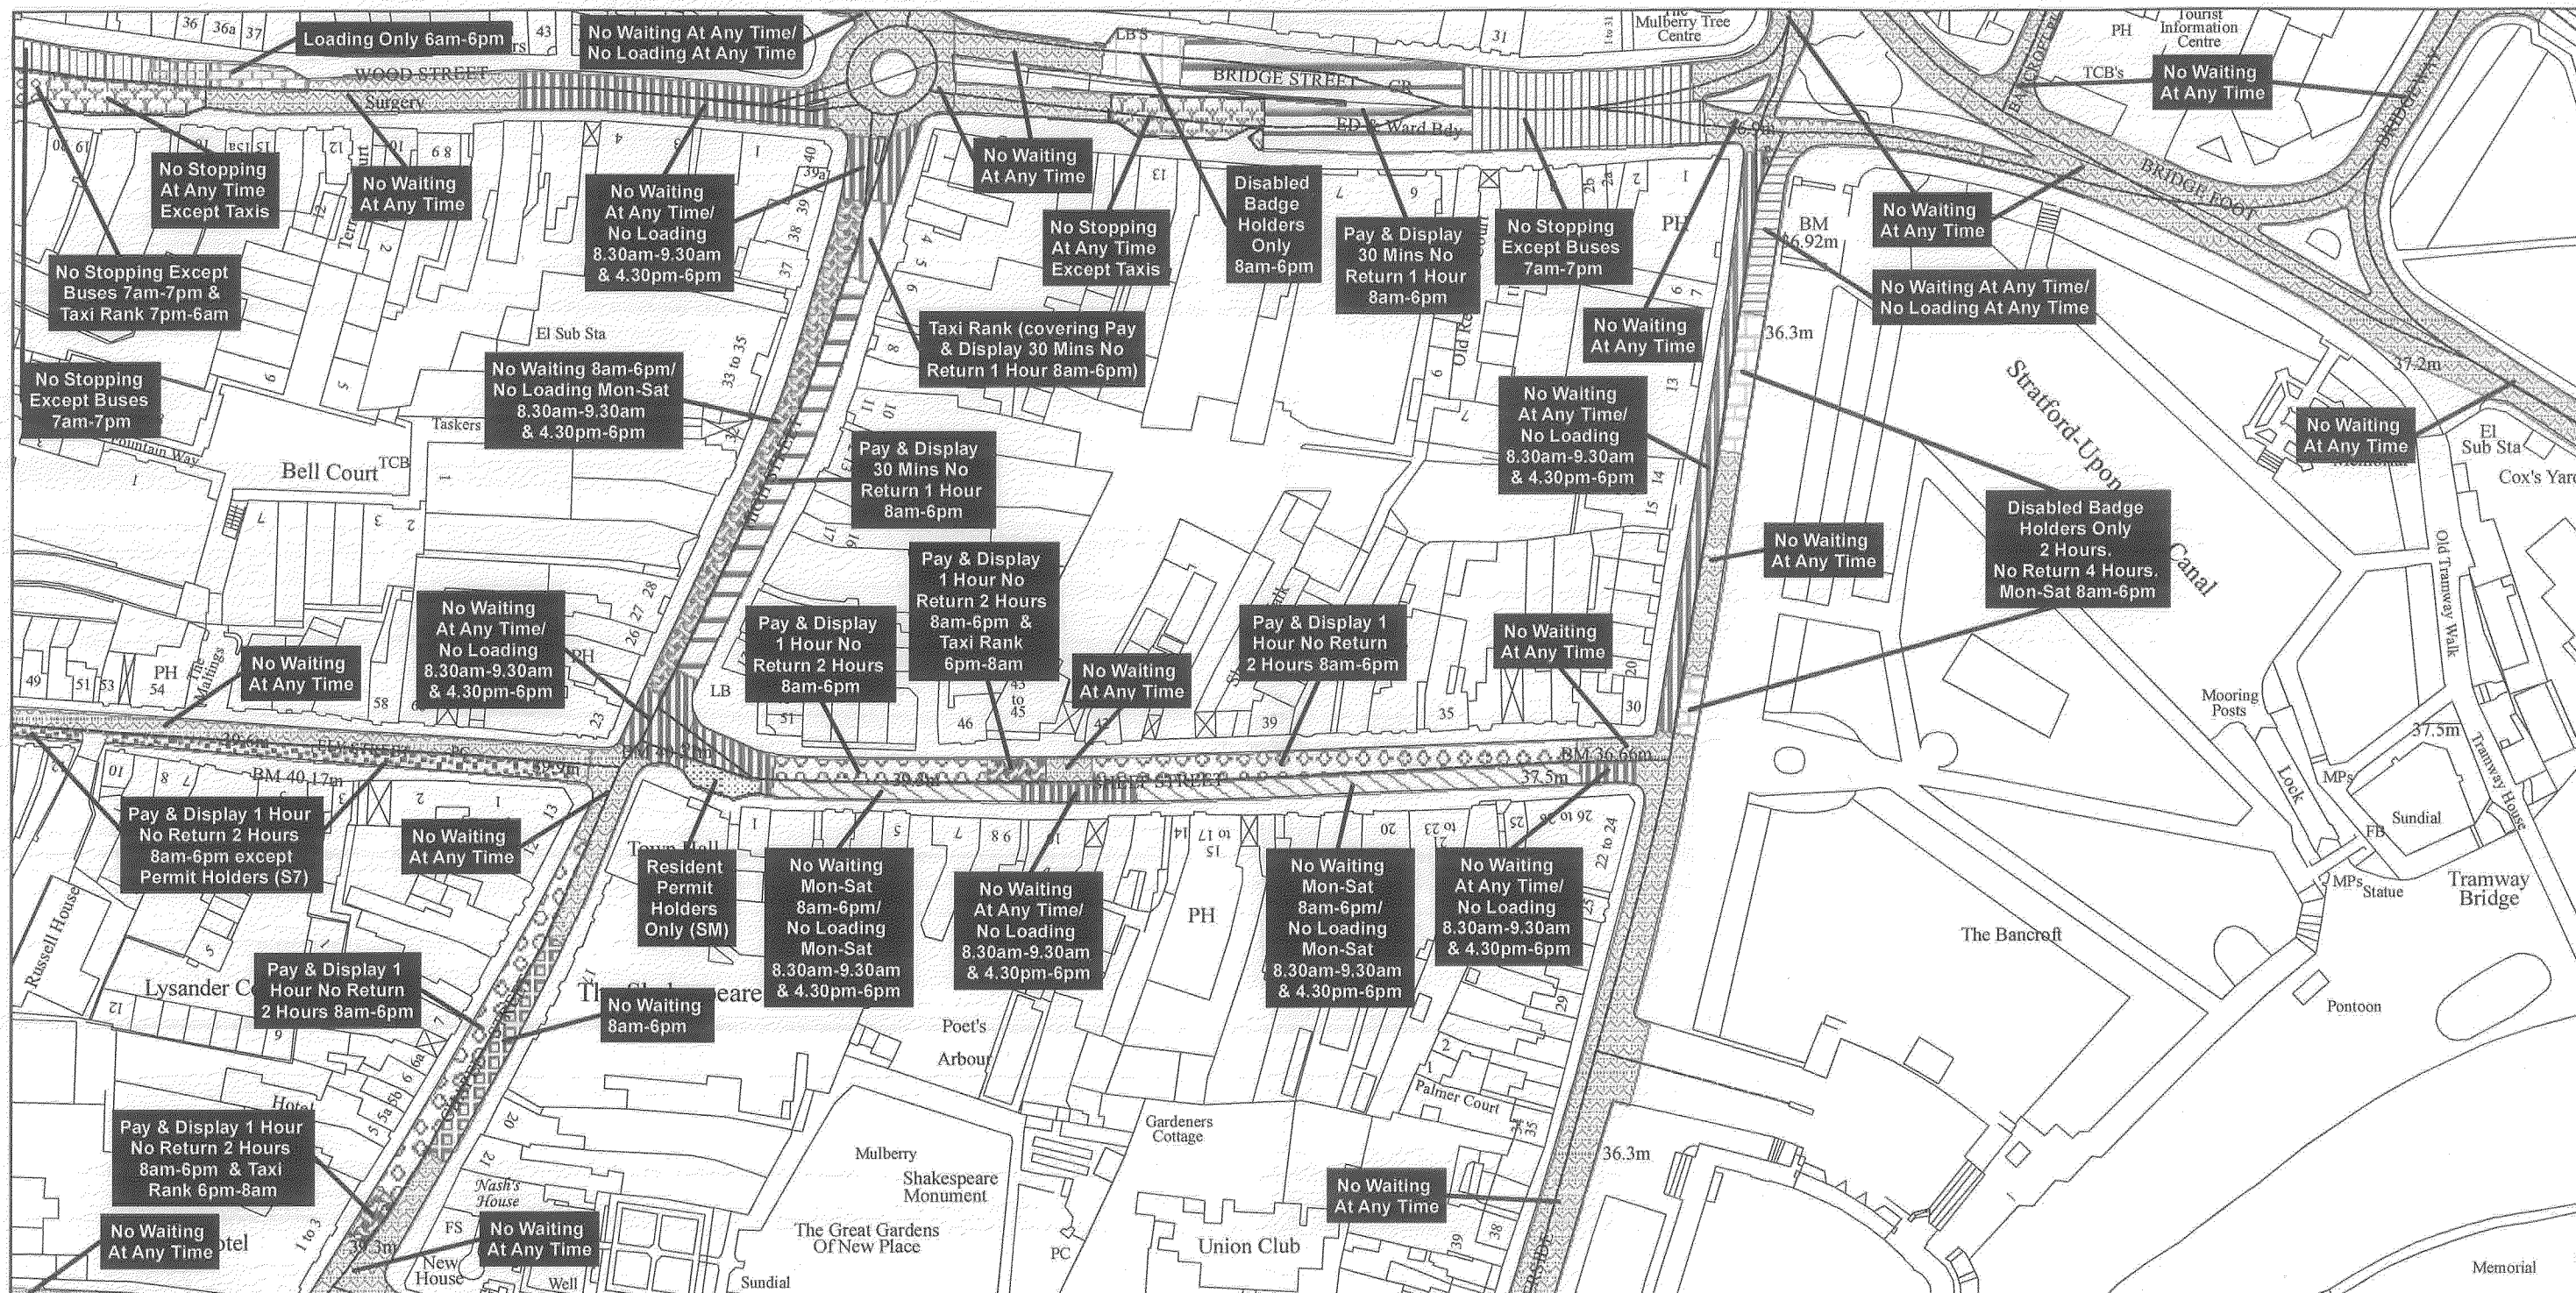


Reproduced from the Ordnance Survey map with permission of the Controller of Her Majesty's Stationery Office
 (©) Crown Copyright. Licence No. LA076880. Unauthorised reproduction infringes Crown Copyright and may lead to prosecution or civil

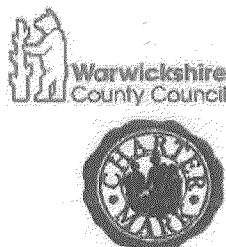

Chief Executive's Department
 Warwickshire County Council
 P.O. Box 9
 Shire Hall
 Warwick
 CV34 4RR

TITLE
 Consolidated Road Traffic
 Regulation Orders

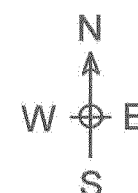

AREA
 Stratford On Avon
 District

AREA CODE:
 S86

DATE
 6 TH AUG 2007
 REVISION No. 3
 SCALE
 1:1250




Reproduced from the Ordnance Survey map with permission of the Controller of Her Majesty's Stationery Office
 (©) Crown Copyright. Licence No. LA076880. Unauthorised reproduction infringes Crown Copyright and may
 lead to prosecution or civil



Chief Executive's Department
 Warwickshire County Council
 P.O. Box 9
 Shire Hall
 Warwick
 CV34 4RR

TITLE
 Consolidated Road Traffic
 Regulation Orders

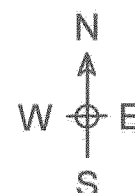

AREA
 Stratford On Avon
 District

AREA CODE:
 S64


DATE
 6 TH AUG 2007

REVISION No. 3

SCALE
 1:1250




Chief Executive's Department
Warwickshire County Council
P.O. Box 9
Shire Hall
Warwick
CV34 4RR

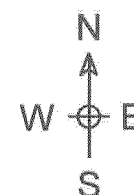

AREA
Stratford On Avon
District

DATE
6 TH AUG 2007

SCALE
1:1250

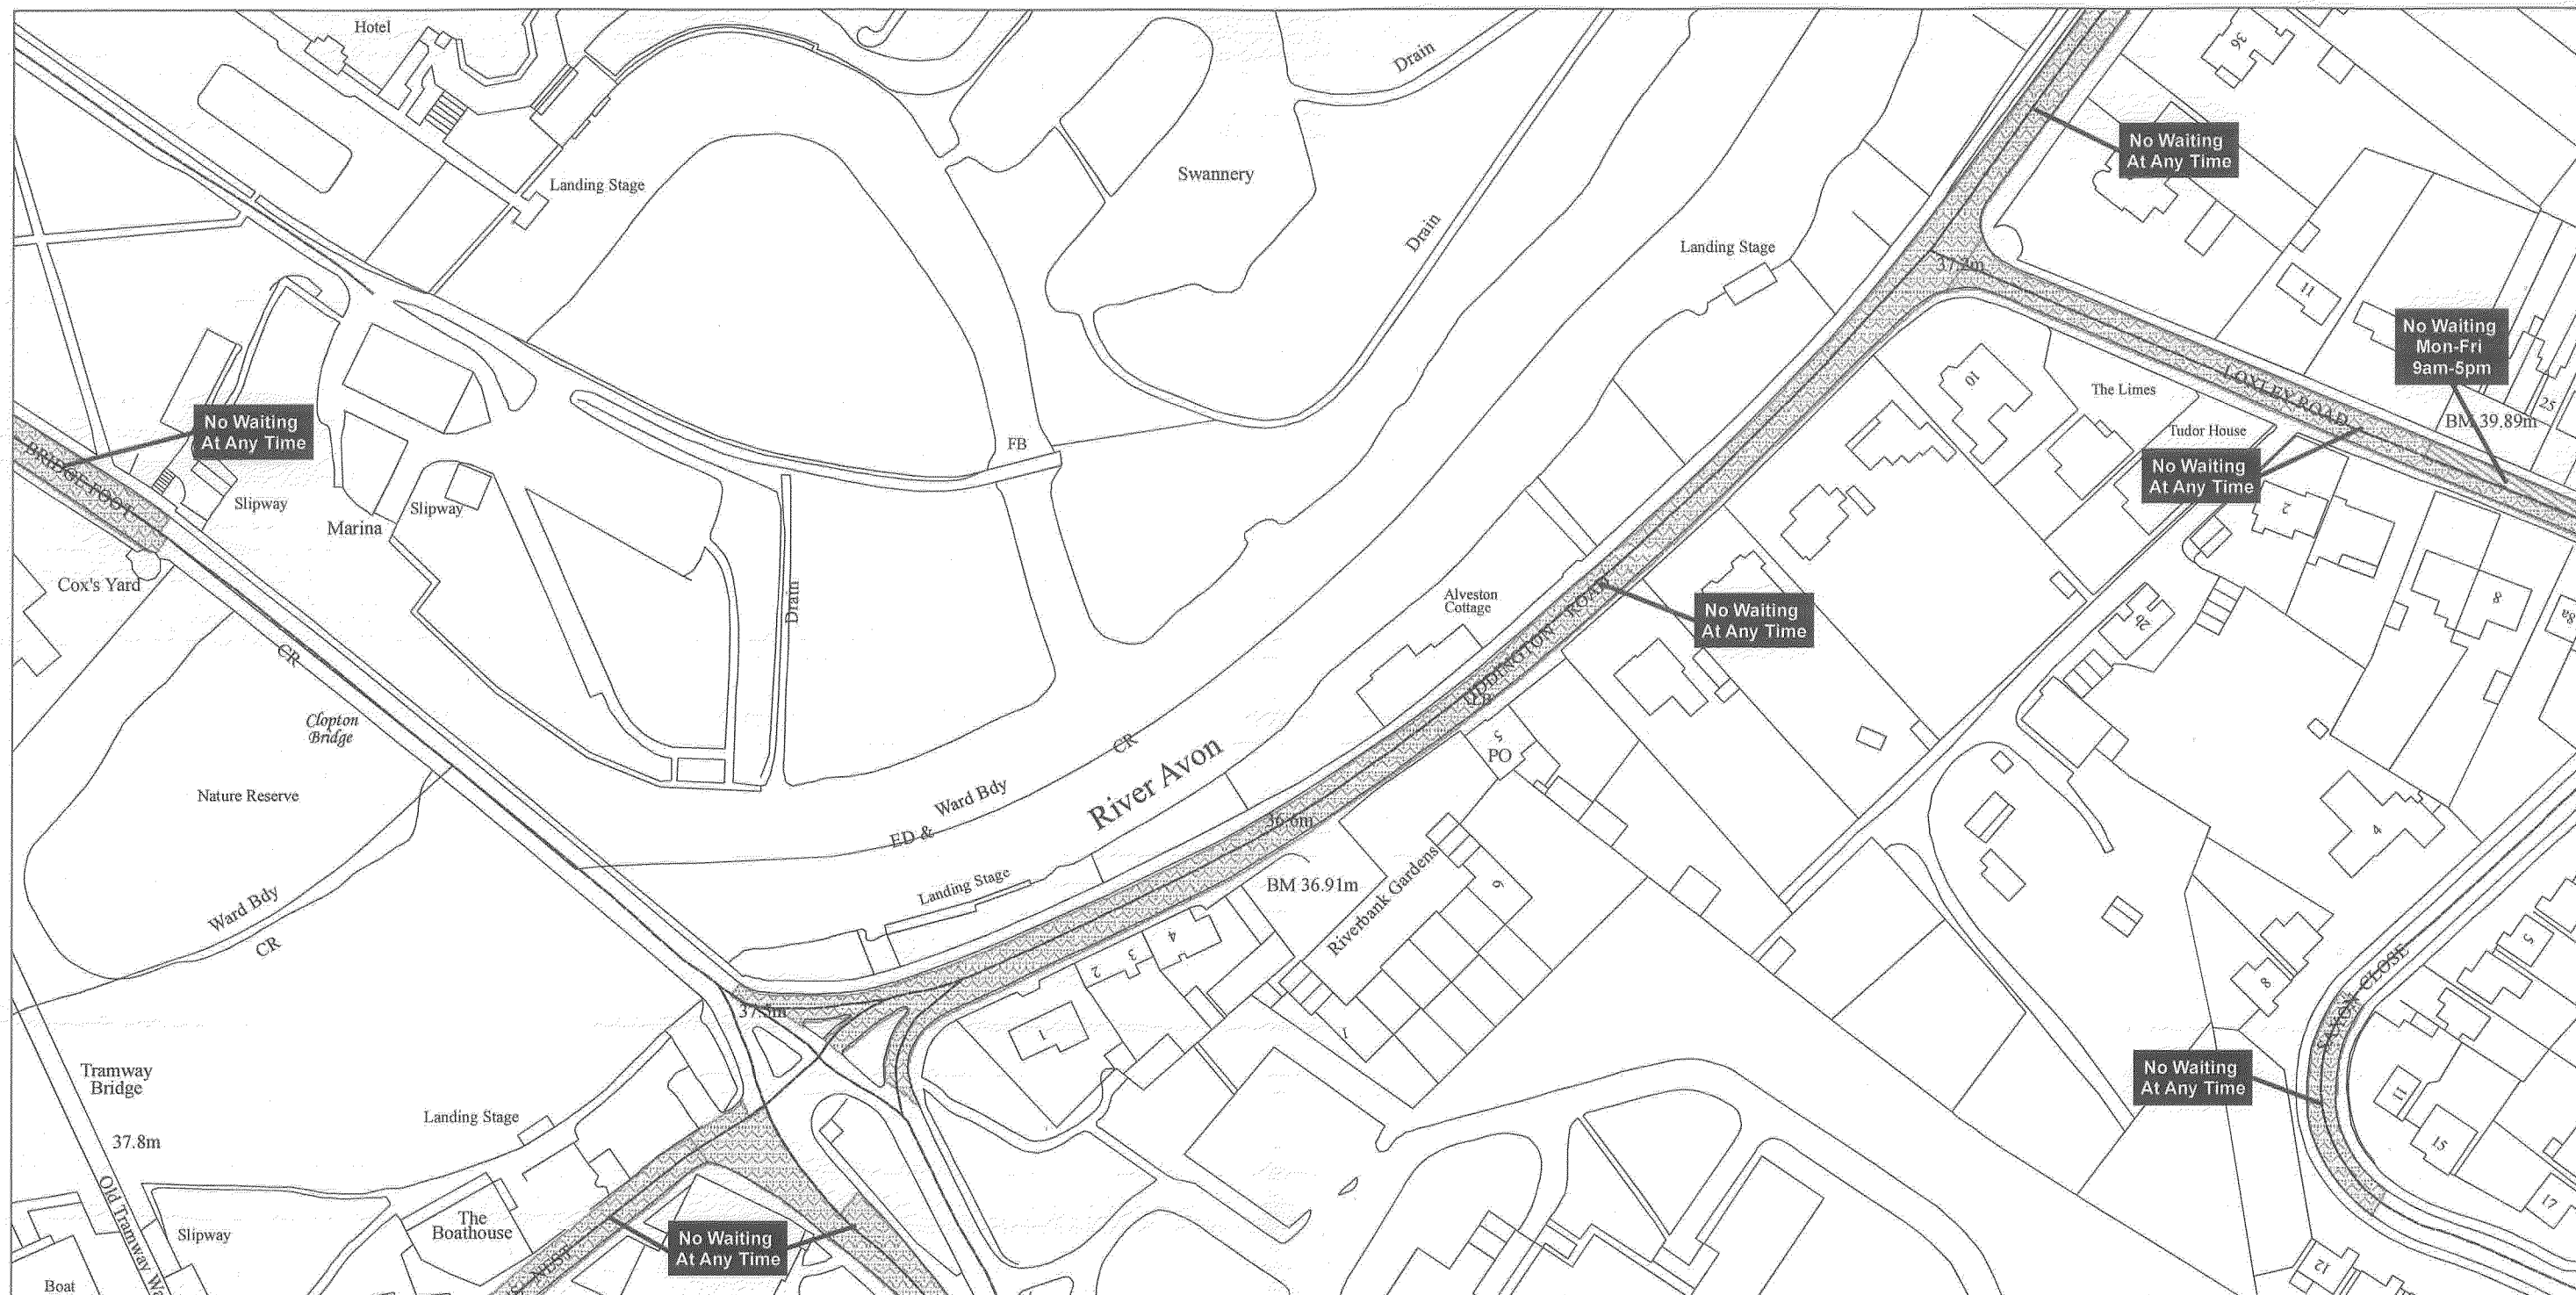


Reproduced from the Ordnance Survey map with permission of the Controller of Her Majesty's Stationery Office
 (©) Crown Copyright. Licence No. LA076880. Unauthorised reproduction infringes Crown Copyright and may
 lead to prosecution or civil



Chief Executive's Department
 Warwickshire County Council
 P.O. Box 9
 Shire Hall
 Warwick
 CV34 4RR


TITLE
 Consolidated Road Traffic
 Regulation Orders

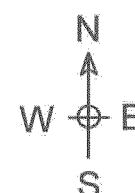

AREA
 Stratford On Avon
 District

AREA CODE:
 S87

DATE
 6 TH AUG 2007
 REVISION No. 1
 SCALE
 1:1250

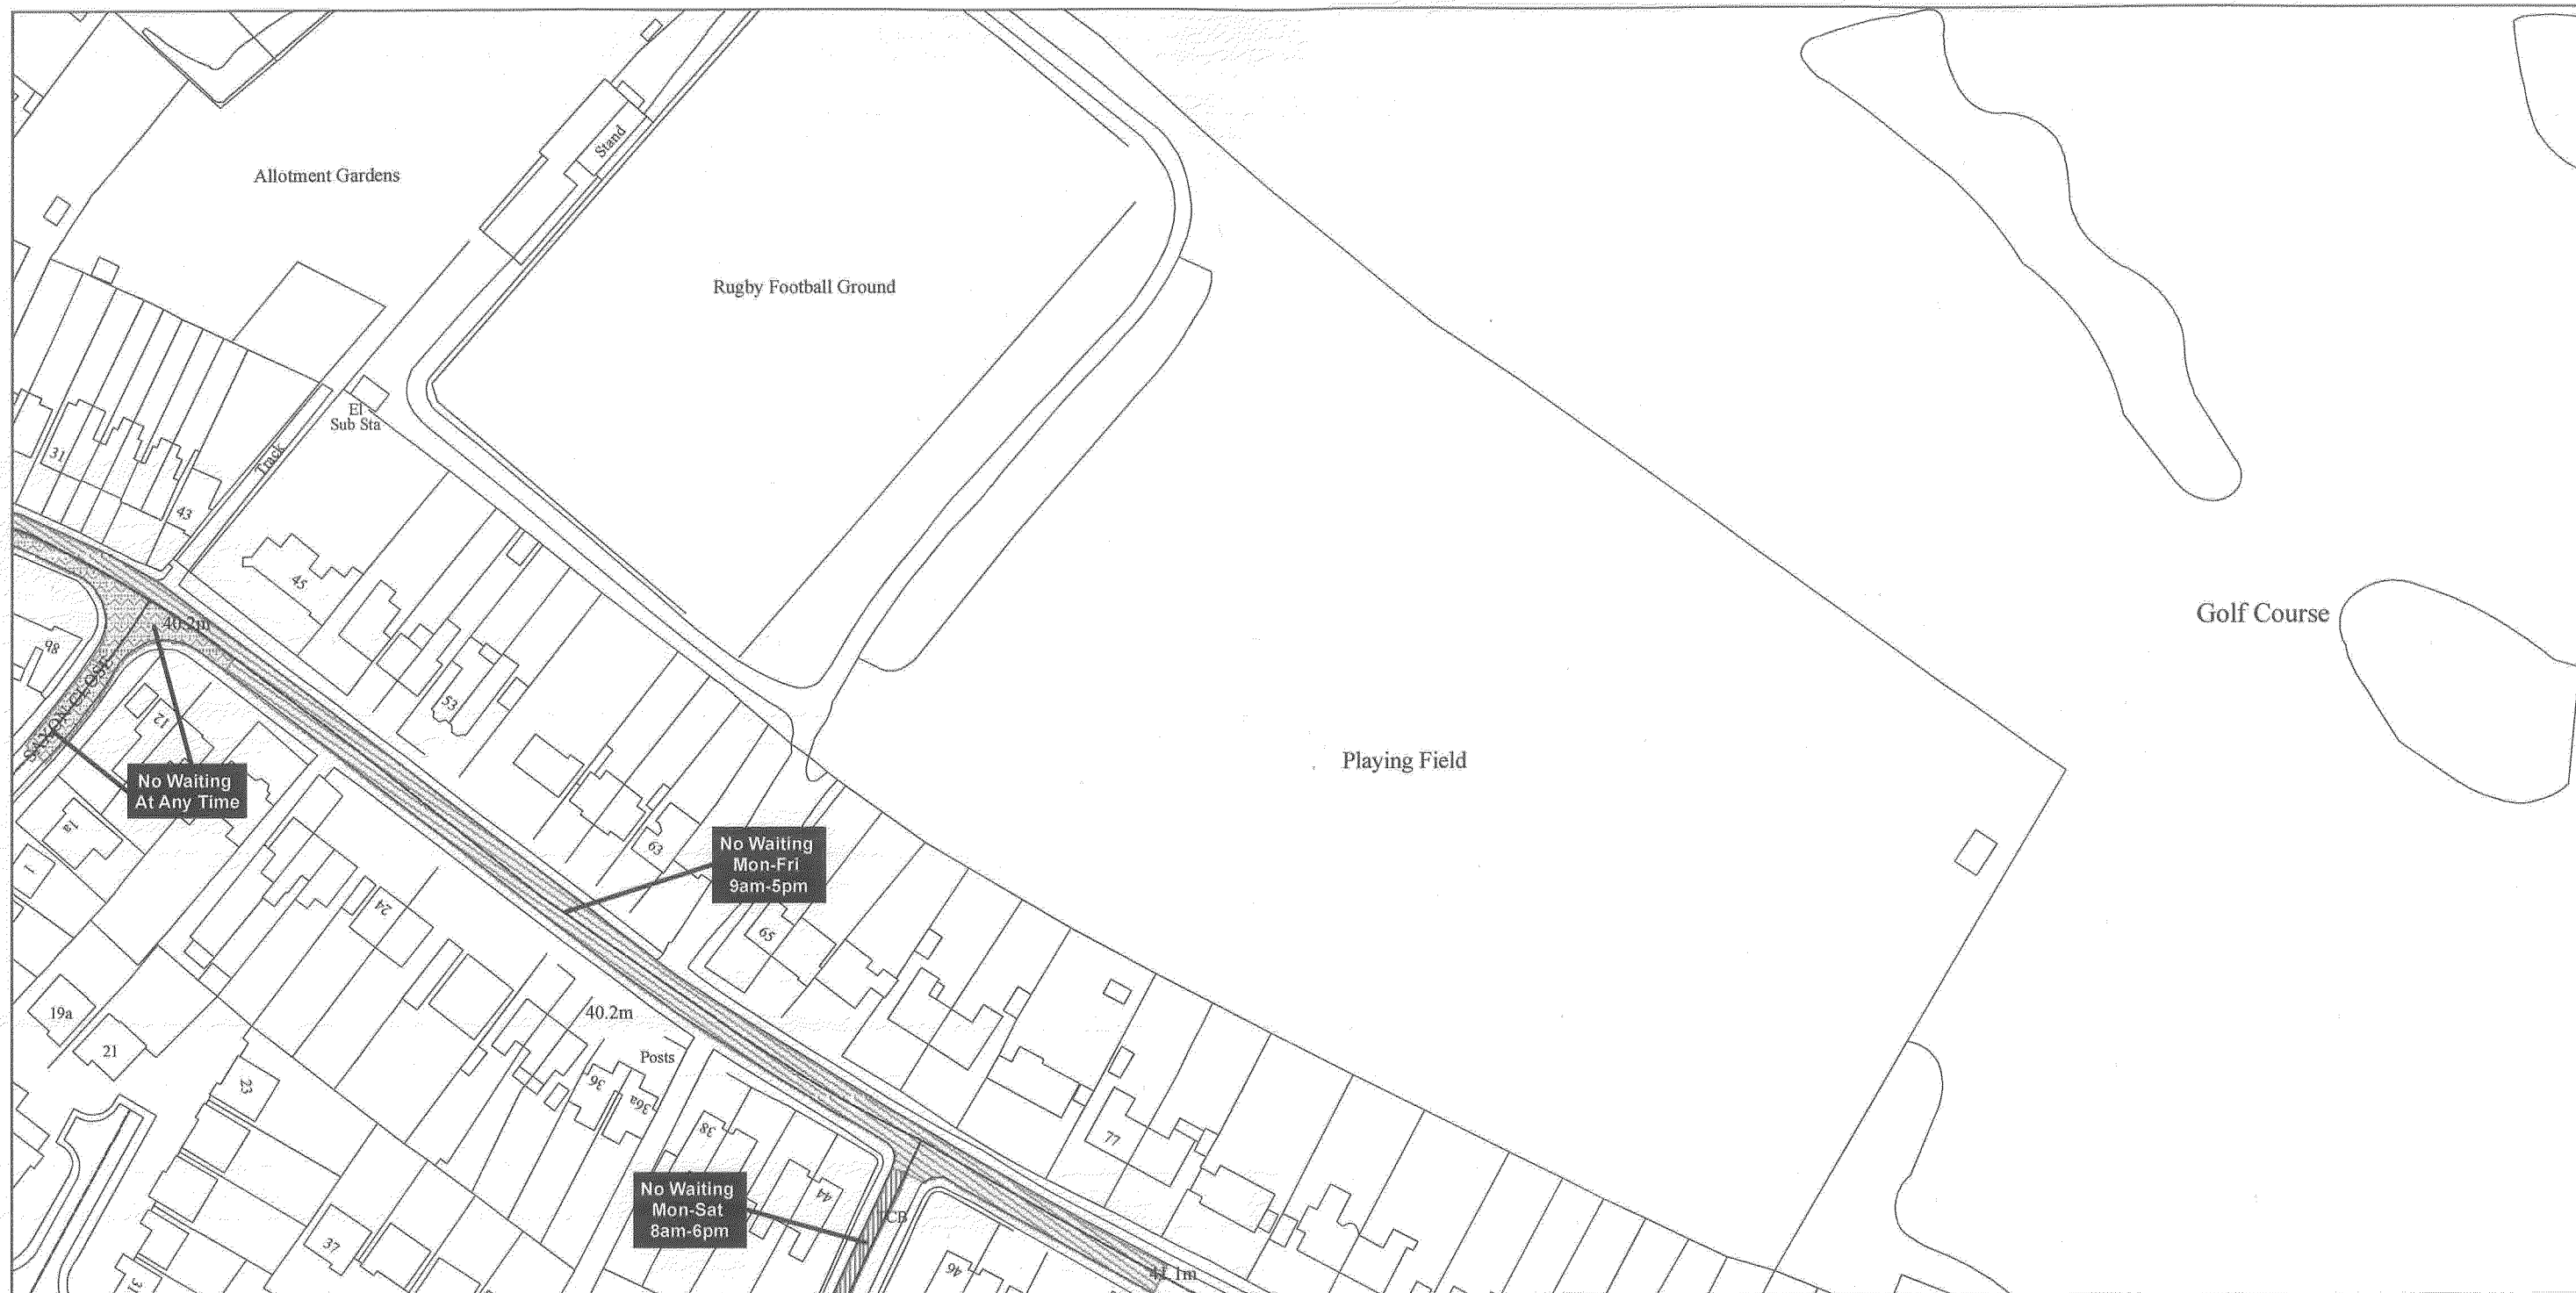


Reproduced from the Ordnance Survey map with permission of the Controller of Her Majesty's Stationery Office
 (©) Crown Copyright. Licence No. LA076880. Unauthorised reproduction infringes Crown Copyright and may
 lead to prosecution or civil



Chief Executive's Department
 Warwickshire County Council
 P.O. Box 9
 Shire Hall
 Warwick
 CV34 4RR

TITLE
 Consolidated Road Traffic
 Regulation Orders

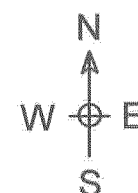

AREA
 Stratford On Avon
 District

AREA CODE:
 S88

DATE
 6 TH AUG 2007
 REVISION No. 1
 SCALE
 1:1250

WARWICKSHIRE COUNTY COUNCIL

ROAD TRAFFIC REGULATION ACT 1984

(DISTRICT OF STRATFORD ON AVON)

(PERMITTED PARKING AREA AND SPECIAL PARKING AREA)

(WAITING RESTRICTIONS AND STREET PARKING PLACES)

CONSOLIDATION (VARIATION NO. 5) (PART) ORDER 2007

The Warwickshire County Council (hereinafter referred to as "the Council") in exercise of the powers conferred by Sections 1(1), 2(1) to (3), 4(2), 19, 32, 35, 45, 46, 47, 49, 53 and 124 of, and Part IV of Schedule 9 to, the Road Traffic Regulation Act 1984, (hereinafter referred to as "the 1984 Act") and of all other enabling powers, and after consultation with the Chief Officer of Police in accordance with Part III of Schedule 9 to the 1984 Act and with the Road Traffic Act 1991, hereby make the following Order:-

1. The Warwickshire County Council (District of Stratford on Avon) (Permitted Parking Area and Special Parking Area) (Waiting Restrictions and Street Parking Places) Consolidation Order 2004, as varied by subsequent orders (which said Order of 2004 as varied is hereinafter referred to as 'the Principal Order') is hereby varied in the manner and to the extent hereinafter provided.
2. In Article 12(a) to the Principal Order, after the words "Diagrams 668 and 668.2" insert the words "or Diagrams 667 and 667.2".
3. In the Principal Order, delete Article 13(3) and replace with:-

"(3) Save as provided in Articles 18 and 19 of this Order, the driver of any vehicle parking that vehicle in a parking place in a pay & display area, shall pay the specified charge for parking on the leaving of the vehicle in the parking place by the insertion in the ticket machine relating to that parking place of a coin or coins of the appropriate denomination making up the full amount of the specified charge for parking for the entire period in which the vehicle is to be left in that parking place. Provided always that if the specified charge for parking is zero the driver of the vehicle obtains the appropriate ticket from the ticket machine relating to that parking place on the leaving of the vehicle in the parking place."
4. In the Principal Order, after Article 13(5) insert:-

"13(6) The driver of a vehicle parking that vehicle in a parking place in a pay & display area shall not, after obtaining the ticket referred to in Article 13(3) above, insert in the ticket machine an additional coin or coins for the purpose of obtaining a further ticket for that vehicle in that parking place."
5. In the Principal Order, after Article 14(2), insert:-

"14A The driver of a vehicle shall not permit it to wait in a parking place provided for the parking of buses, which is comprised within and indicated by a road marking complying with diagram 1028.3 in Schedule 6 to the 2002 Regulations and incorporating the word "Buses" and indicated by a sign complying with diagram 661.1 of Schedule 2 to the 2002 Regulations, unless that vehicle is a bus."

14. In the Principal Order, replace the Revision Sheet with the revision sheet attached hereto and marked "Revision Sheet No. 5".
15. In the Principal Order, replace the plans listed in column 1 to the Schedule of this Order below with the plans listed in column 2 to the Schedule of this Order below and attached hereto.
16. This Order shall come into operation on the Sixth day of August 2007 and may be cited as "The Warwickshire County Council (District of Stratford on Avon) (Permitted Parking Area and Special Parking Area) (Waiting Restrictions and Street Parking Places) Consolidation (Variation No. 5) (Part) Order 2007".

SCHEDULE

Column 1

Area Code S51
Area Code S64 Revision No. 2
Area Code S74 Revision No. 3
Area Code S80 Revision No. 2
Area Code S86 Revision No. 2
Area Code S87
Area Code S88
Area Code S91
Area Code S97

Column 2

Area Code S51 Revision No. 1
Area Code S64 Revision No. 3
Area Code S74 Revision No. 4
Area Code S80 Revision No. 3
Area Code S86 Revision No. 3
Area Code S87 Revision No. 1
Area Code S88 Revision No. 1
Area Code S91 Revision No. 1
Area Code S97 Revision No. 1


GIVEN under the Seal of the Warwickshire County Council the 16th July 2007

The COMMON SEAL of the
Warwickshire County Council
was hereunto affixed in the
presence of:

)
)
)
)

HJ Board

Designated Officer

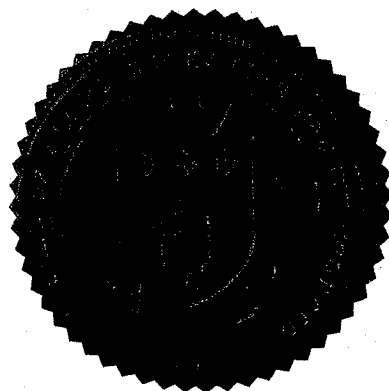

1079/2007