

WARWICKSHIRE COUNTY COUNCIL

ROAD TRAFFIC REGULATION ACT 1984

**THE WARWICKSHIRE COUNTY COUNCIL (DISTRICT OF STRATFORD ON AVON)
(CIVIL ENFORCEMENT AREA) (WAITING RESTRICTIONS, ON STREET PARKING
PLACES AND RESIDENTS' PARKING) (CONSOLIDATION) (VARIATION NO. 16)
ORDER 2012**

The Warwickshire County Council (hereinafter referred to as "the Council") in exercise of the powers conferred by Sections 1(1), 2(1) to (3), 4(2), 19, 32, 35, 45, 46, 47, 49, 53 and 124 of, and Part IV of Schedule 9 to, the Road Traffic Regulation Act 1984, (hereinafter referred to as "the 1984 Act") the Traffic Management Act 2004 and of all other enabling powers, and after consultation with the Chief Officer of Police in accordance with Part III of Schedule 9 to the 1984 Act and with the Road Traffic Act 1991, hereby make the following Order:-

1. The Warwickshire County Council (District of Stratford on Avon) (Civil Enforcement Area) (Waiting Restrictions, On Street Parking Places and Residents' Parking) (Consolidation) Order 2008 as varied (which said Order of 2008 as varied is hereinafter referred to as 'the Principal Order') is hereby varied in the manner and to the extent hereinafter provided.
2. In Schedule 2 to the Principal Order, after "HL35" replace the revision number "0" with the revision number "1".
3. In Schedule 2 to the Principal Order, after the "HL36" replace the revision number "0" with the revision number "1".
4. In the Principal Order, replace the plans listed in column 1 to the Schedule of this Order below with the plans listed in column 2 to the Schedule of this Order below and attached hereto.
5. This Order shall come into operation on the 16th day of July Two thousand and twelve and may be cited as "The Warwickshire County Council (District of Stratford on Avon) (Civil Enforcement Area) (Waiting Restrictions, On Street Parking Places and Residents' Parking) (Consolidation) (Variation No.16) Order 2012".

SCHEDULE

Column 1

Area Code HL35 Revision No. 0
Area Code HL36 Revision No. 0

Column 2

Area Code HL35 Revision No. 1
Area Code HL36 Revision No. 1

GIVEN under the Seal of the Warwickshire County Council the 10th day of July 2012

The COMMON SEAL of the
Warwickshire County Council
was hereunto affixed in the
presence of:

)
)
)
)

S. Auebury

Designated Officer




1163/12

DATED 10th July **2012**

WARWICKSHIRE COUNTY COUNCIL

ROAD TRAFFIC REGULATION ACT 1984

THE WARWICKSHIRE COUNTY COUNCIL
(DISTRICT OF STRATFORD ON AVON)
(CIVIL ENFORCEMENT AREA)
(WAITING RESTRICTIONS, ON STREET
PARKING PLACES AND RESIDENTS
PARKING) (CONSOLIDATION)
(VARIATION NO. 16)
ORDER 2012

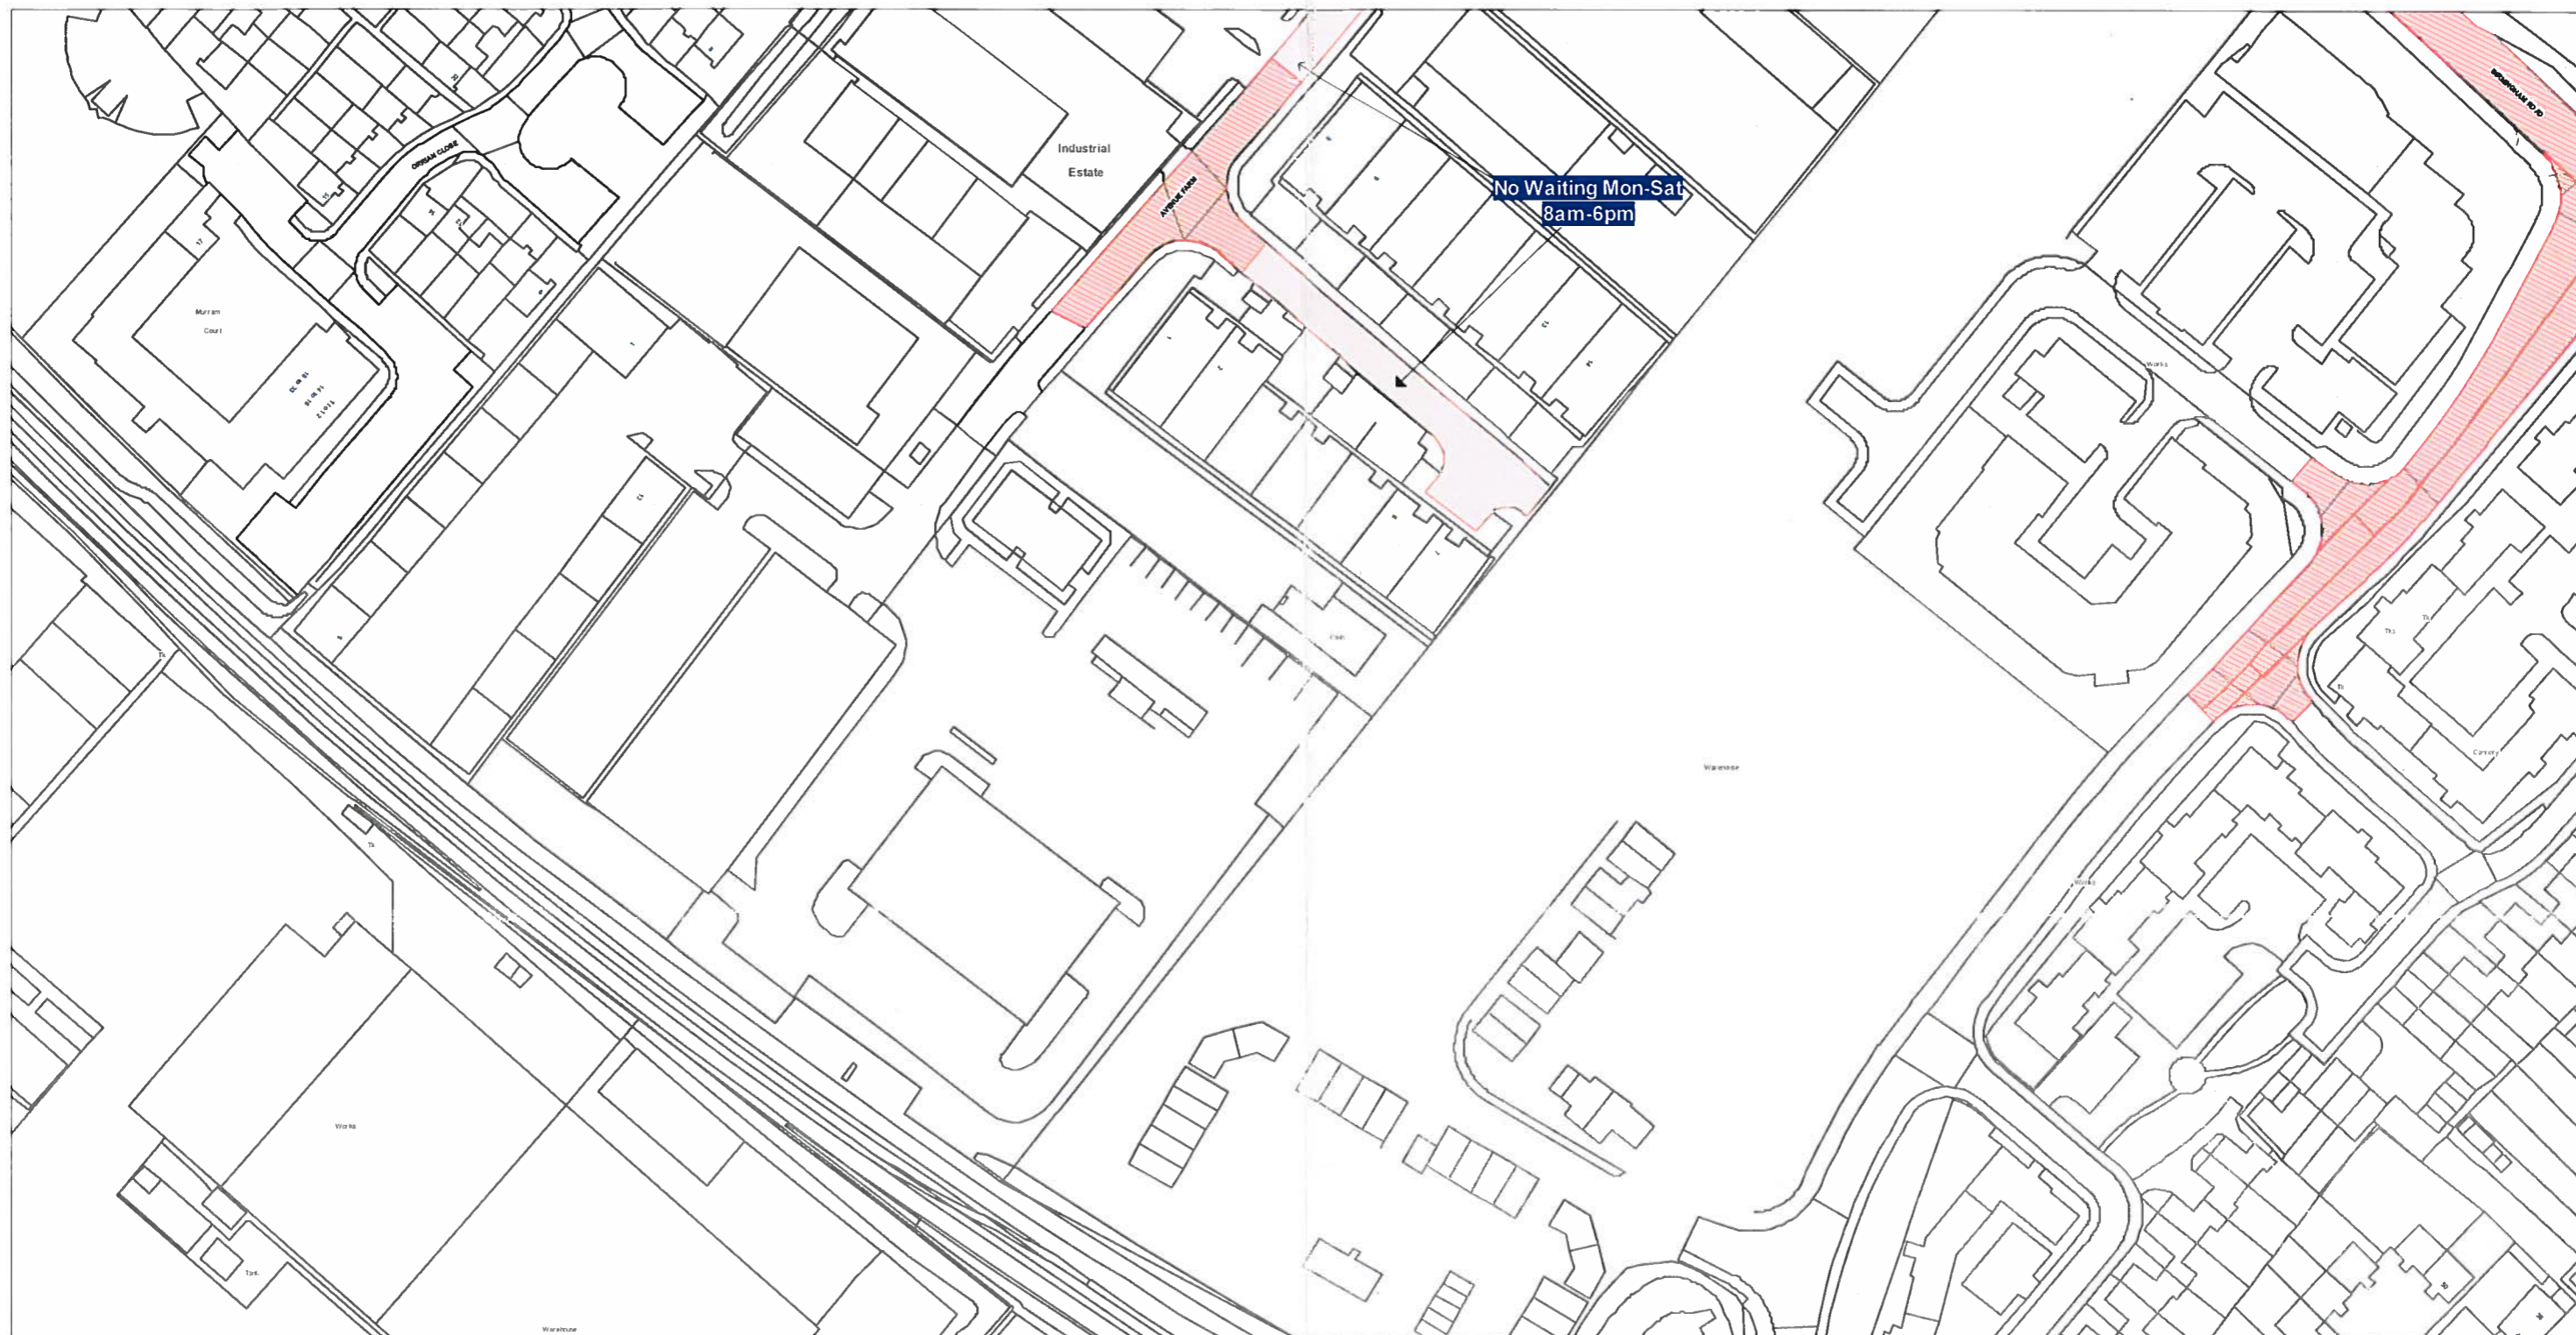



Reproduced from the Ordnance Survey map with the permission of Ordnance Survey on behalf of the Controller of Her Majesty's Stationery Office (C) Crown Copyright. Unauthorised reproduction infringes Crown Copyright and may lead to prosecution or civil proceedings. Warwickshire County Council, 100018285, 2011.

 <p>Directorate of Performance and Development Warwickshire County Council P.O. Box 9 Shire Hall Warwick CV34 4RR</p>	<p>Title:</p> <p align="center">Consolidated Road Traffic Regulation Orders</p>		<p>Area Stratford-on-Avon</p>	<p>Date 16/07/2012</p>
	<p>Status: CONFIRMED</p>		<p>Area code HL35</p>	<p>Revision No. 1</p>
				<p>Scale 1 : 1250</p>



Reproduced from the Ordnance Survey map with the permission of Ordnance Survey on behalf of the Controller of Her Majesty's Stationery Office (C) Crown Copyright. Unauthorised reproduction infringes Crown Copyright and may lead to prosecution or civil proceedings. Warwickshire County Council, 100018285, 2011.

 <p>Directorate of Performance and Development Warwickshire County Council P.O. Box 9 Shire Hall Warwick CV34 4RR</p>	<p>Title:</p> <p align="center">Consolidated Road Traffic Regulation Orders</p>		<p>Area</p> <p>Stratford-on-Avon</p>	<p>Date</p> <p>16/07/2012</p>
	<p>Status:</p> <p align="center">CONFIRMED</p>		<p>Area code</p> <p>HL36</p>	<p>Revision No.</p> <p>1</p>