

WARWICKSHIRE COUNTY COUNCIL

ROAD TRAFFIC REGULATION ACT 1984

THE WARWICKSHIRE COUNTY COUNCIL  
(DISTRICT OF STRATFORD ON AVON) (CIVIL ENFORCEMENT AREA)  
(WAITING RESTRICTIONS, ON STREET PARKING PLACES AND  
RESIDENTS' PARKING) (CONSOLIDATION) (VARIATION NO. 14) ORDER 2013

The Warwickshire County Council (hereinafter referred to as "the Council") in exercise of the powers conferred by sections 1(1), 2(1) to (3), 4(2), 19, 32, 35, 45, 46, 47, 49, 53, 122A and 124 of, and Part IV of Schedule 9 to, the Road Traffic Regulation Act 1984, (hereinafter referred to as "the 1984 Act") the Traffic Management Act 2004 and of all other enabling powers, and after consultation with the Chief Officer of Police in accordance with Part III of Schedule 9 to the 1984 Act and with the Road Traffic Act 1991, hereby make the following Order:-

1. The Warwickshire County Council (District of Stratford on Avon) (Civil Enforcement Area) (Waiting Restrictions, On Street Parking Places and Residents' Parking) (Consolidation) Order 2008 as varied (which said Order of 2008 as varied is hereinafter referred to as 'the Principal Order') is hereby varied in the manner and to the extent hereinafter provided.
2. In Article 8(a) to the Principal Order, after the word "plans" where it appears both times, insert the words "or in Schedule 3 to this Order".
3. In Article 10 to the Principal Order, after the word "plans" where it appears both times, insert the words "or in Schedule 3 to this Order".
4. In Article 11(5) to the Principal Order, after the word "plans" insert the words "or in Schedule 3 to this Order".
5. In Schedule 2 to the Principal Order, after plan title "HN36" replace the revision number "2" with revision number "3".
6. In Schedule 2 to the Principal Order, after plan title "HO35" replace the revision number "1" with revision number "2".
7. In Schedule 2 to the Principal Order, after plan title "HO36" replace the revision number "3" with the revision number "4".

8. After Schedule 2 to the Principal Order, insert:-

**“SCHEDULE 3  
RESTRICTIONS AFFECTING FORMER CATTLE MARKET SITE**

1. No Waiting At Any Time

1.1 Brunel Way

1.1.1 Both sides, from its junction with Alcester Road to a point 26 metres south of its junction with Stephenson Row, including spur into Medical Centre.

1.1.2 Both sides, from a point 46 metres north of its junction with Stephenson Row, northwards for 40 metres.

1.2 Gresley Close

1.2.1 Both sides, for its entire length.

1.3 Stephenson Row

1.3.1 North side, from its junction with Western Road, eastwards for 37 metres

1.3.2 North side, from its junction with Gresley Close, westwards for 6 metres

1.3.3 South side, between its junctions with Brunel Way and Gresley Close

2. No Stopping At Any Time Except Buses

2.1 Brunel Way

2.1.1 Both sides, from its junction with Stephenson Row south for 26 metres

2.2 Western Road

2.2.1 Both sides, from its junction with Stephenson Row north for 46 metres

3. No Waiting At Any Time Except For Taxis

3.1 The taxi rank leading off the south side of Brunel Way

3.1.1 Both sides, for its entire length”.

9. In the Principal Order, replace the plans listed in column 1 to the Schedule of this Order below with the plans listed in column 2 to the Schedule of this Order below and attached hereto.
10. This Order shall come into operation on the Third day of June Two thousand and thirteen in respect of Articles 1 to 7 and Article 9 above and upon the opening of the roads described in Schedule 3 (in Article 8) above for use by the public in respect of Article 8 above and may be cited as "The Warwickshire County Council (District of Stratford on Avon) (Civil Enforcement Area) (Waiting Restrictions, On Street Parking Places and Residents' Parking) (Consolidation) (Variation No. 14) Order 2013".

**SCHEDULE**

*Column 1*

*Column 2*

Area Code HN36 Revision No. 2  
 Area Code HO35 Revision No. 1  
 Area Code HO36 Revision No. 3

Area Code HN36 Revision No. 3  
 Area Code HO35 Revision No. 2  
 Area Code HO36 Revision No. 4

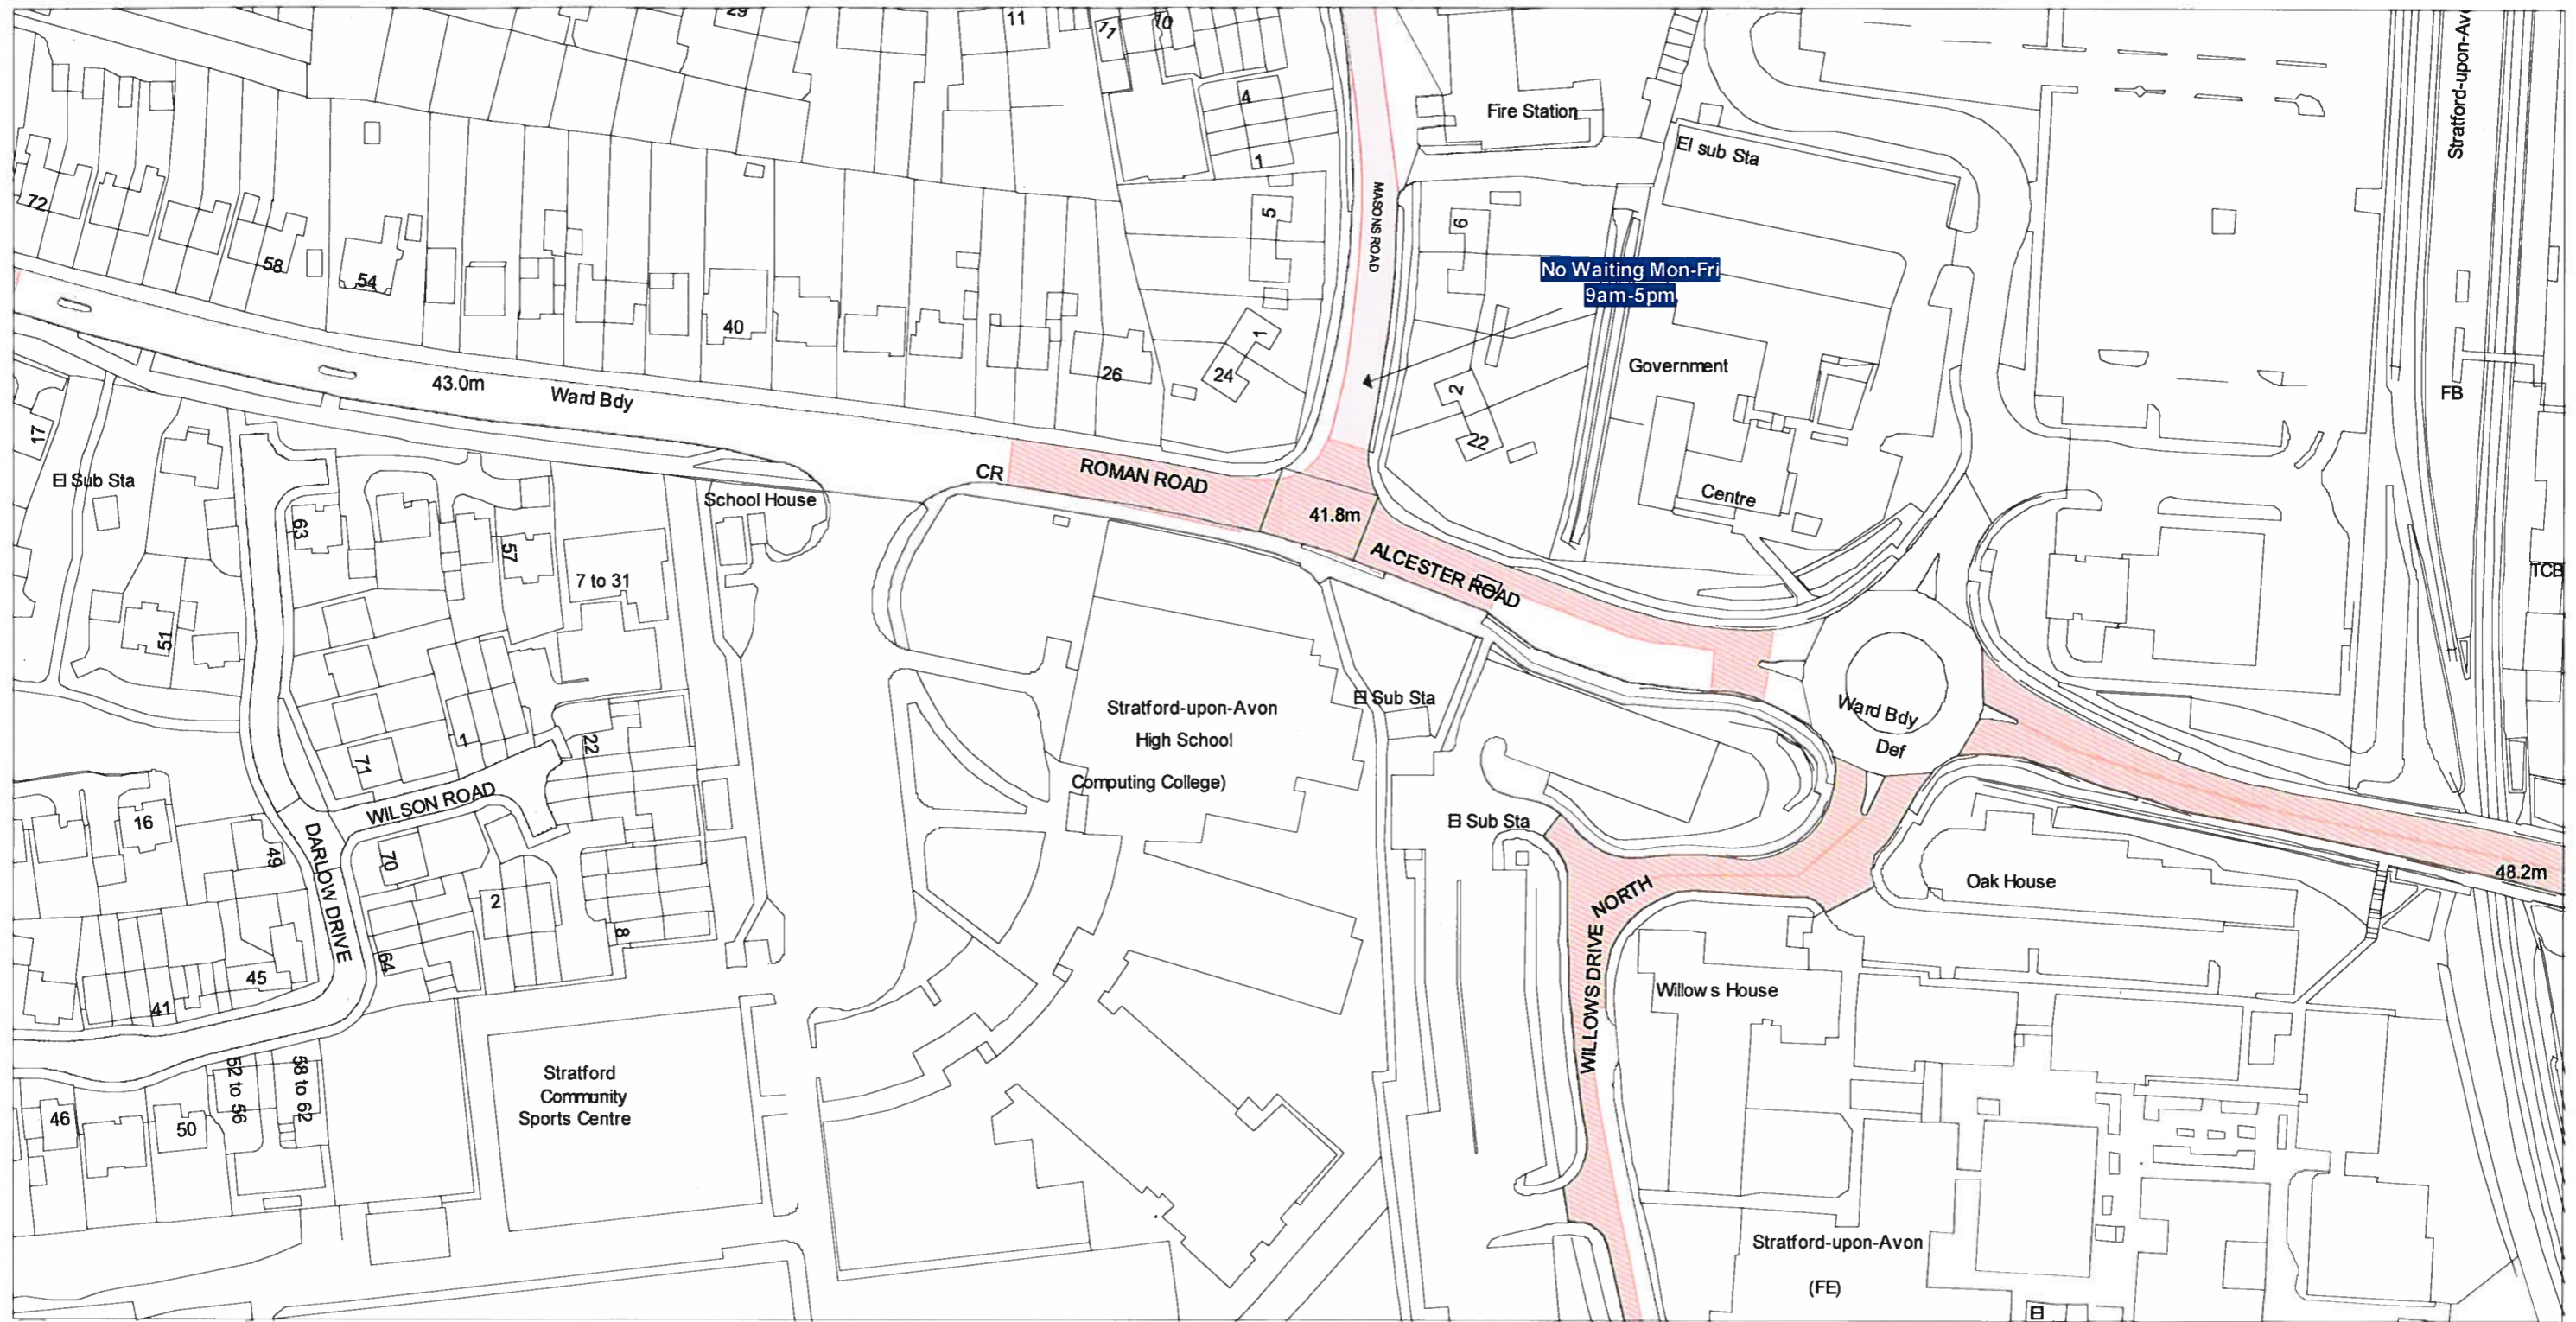
GIVEN under the Seal of the Warwickshire County Council the *16th day of May 2013*

The COMMON SEAL of the  
 Warwickshire County Council  
 was hereunto affixed in the  
 presence of: )  
 )  
 )  
 )





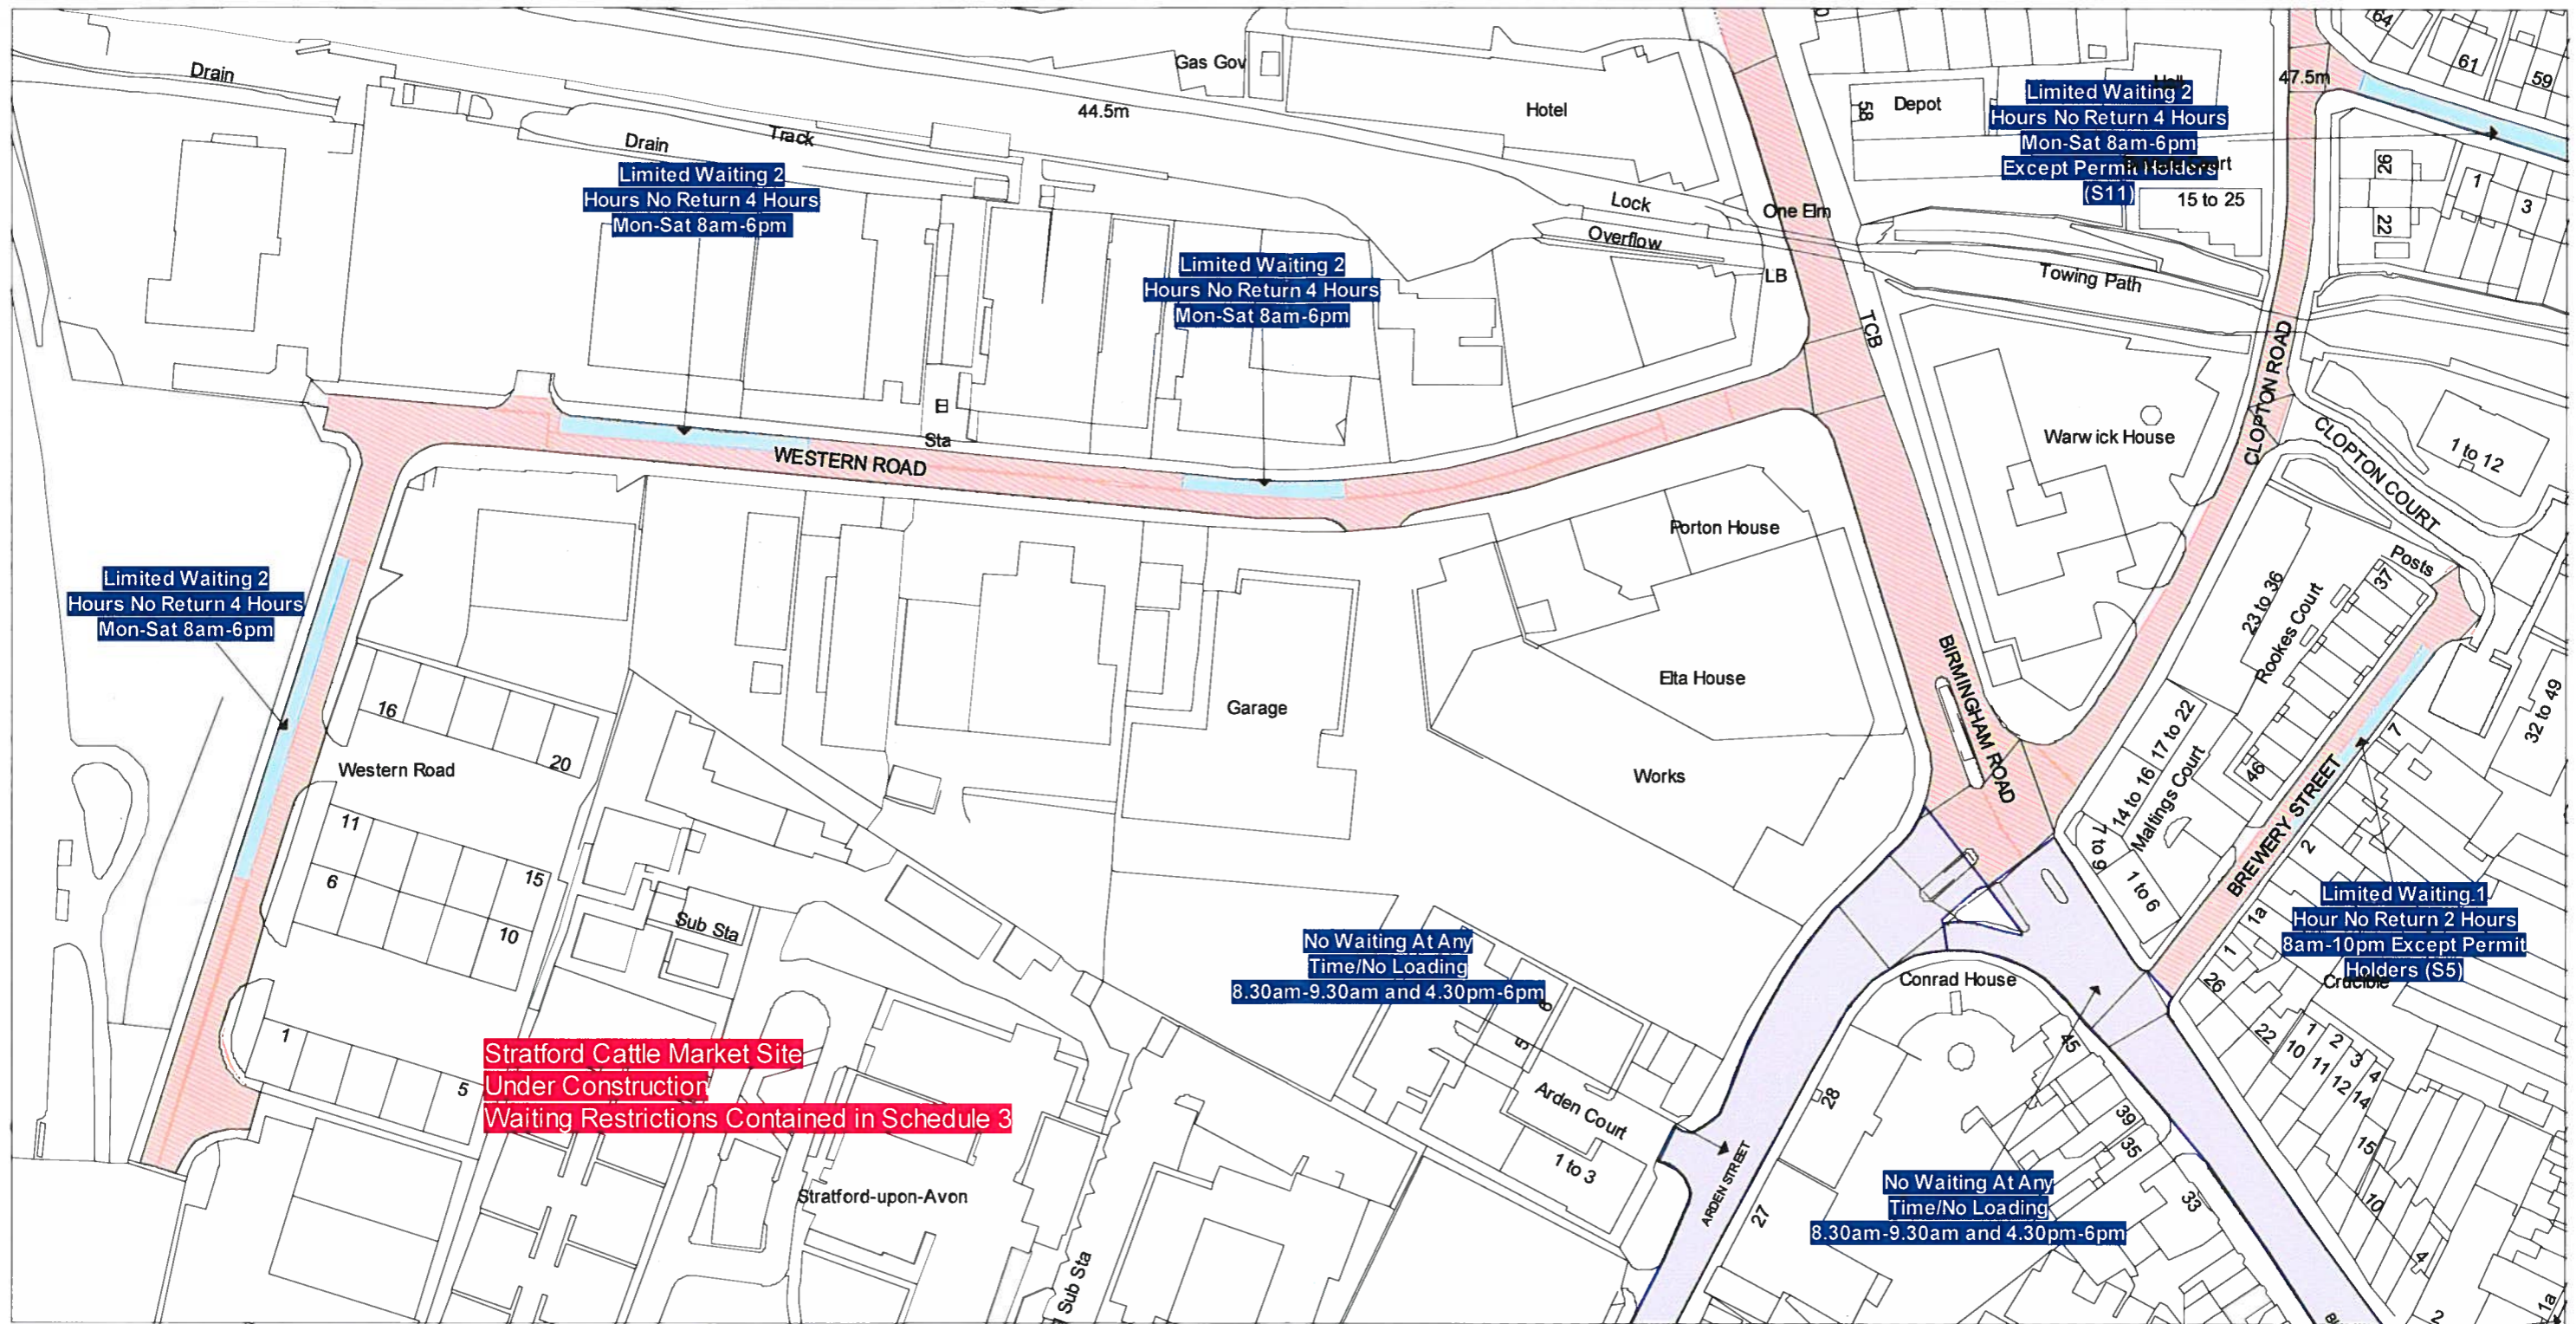
*H. J. Howard*  
 Designated Officer

324-13





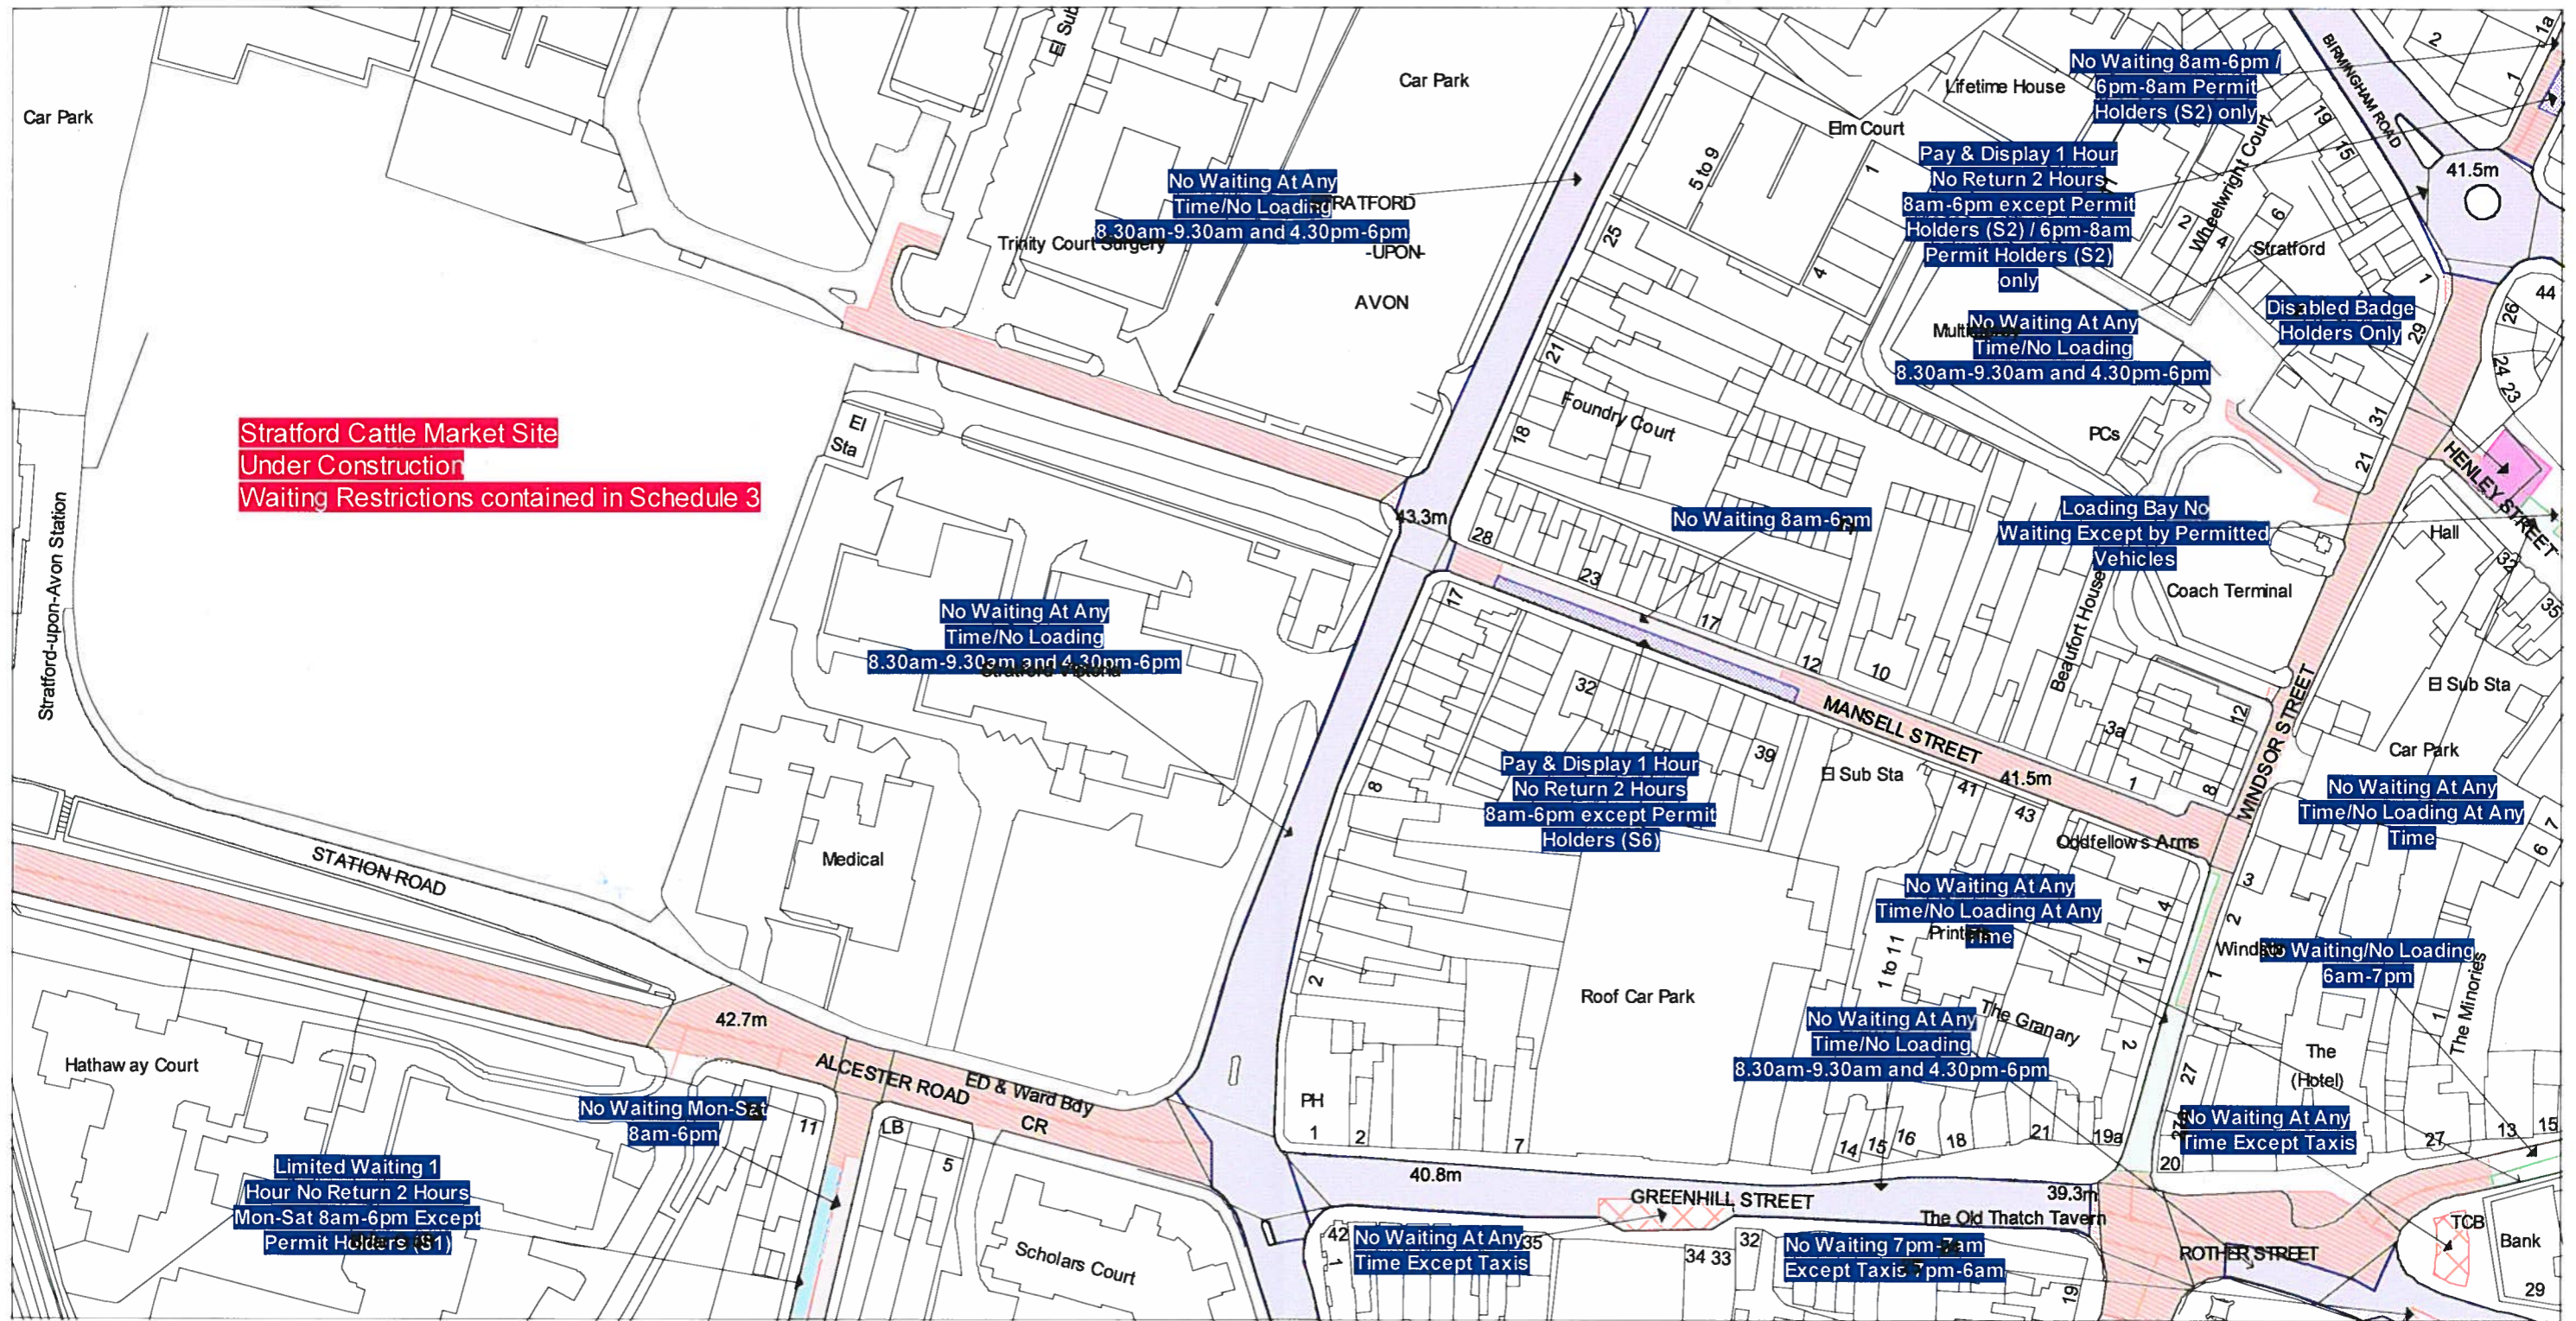
Reproduced from the Ordnance Survey map with the permission of Ordnance Survey on behalf of the Controller of Her Majesty's Stationery Office (C) Crown Copyright. Unauthorised reproduction infringes Crown Copyright and may lead to prosecution or civil proceedings. Warwickshire County Council, 100018285, 2013.

 <p>Resources Directorate Warwickshire County Council P.O. Box 9 Shire Hall Warwick CV34 4RR</p>	<p><b>Title:</b></p> <p style="text-align: center;"><b>Consolidated Road Traffic Regulation Orders</b></p> <p><b>Status:</b>      <b>CONFIRMED</b></p>		<p><b>Area</b> Stratford-on-Avon</p>	<p><b>Date</b> 03/06/2013</p>
			<p><b>Area code</b> HO35</p>	<p><b>Revision No.</b> 2</p>
			<p><b>Scale</b> 1 : 1250</p>	





Reproduced from the Ordnance Survey map with the permission of Ordnance Survey on behalf of the Controller of Her Majesty's Stationery Office (C) Crown Copyright. Unauthorised reproduction infringes Crown Copyright and may lead to prosecution or civil proceedings. Warwickshire County Council, 100018285, 2013.

 <p>Resources Directorate Warwickshire County Council P.O. Box 9 Shire Hall Warwick CV34 4RR</p>	<p><b>Title:</b></p> <p style="text-align: center;"><b>Consolidated Road Traffic Regulation Orders</b></p>		<p><b>Area</b></p> <p>Stratford-on-Avon</p>	<p><b>Date</b></p> <p>03/06/2013</p>
	<p><b>Status:</b></p> <p>CONFIRMED</p>		<p><b>Area code</b></p> <p>HN36</p>	<p><b>Revision No.</b></p> <p>3</p>
				<p><b>Scale</b></p> <p>1 : 1250</p>



Reproduced from the Ordnance Survey map with the permission of Ordnance Survey on behalf of the Controller of Her Majesty's Stationery Office (C) Crown Copyright. Unauthorised reproduction infringes Crown Copyright and may lead to prosecution or civil proceedings. Warwickshire County Council, 100018285, 2013.

 <p>Resources Directorate Warwickshire County Council P.O. Box 9 Shire Hall Warwick CV34 4RR</p>	<p><b>Title:</b></p> <p align="center"><b>Consolidated Road Traffic Regulation Orders</b></p>		<p><b>Area</b></p> <p>Stratford-on-Avon</p>	<p><b>Date</b></p> <p>03/06/2013</p>
	<p><b>Status:</b></p> <p align="center"><b>CONFIRMED</b></p>		<p><b>Area code</b></p> <p>HO36</p>	<p><b>Revision No.</b></p> <p align="center">4</p>
				<p><b>Scale</b></p> <p align="center">1 : 1250</p>

DATED

*16th May*

2013

**WARWICKSHIRE COUNTY COUNCIL**

**ROAD TRAFFIC REGULATION ACT 1984**

**WARWICKSHIRE COUNTY COUNCIL**  
**(DISTRICT OF STRATFORD ON AVON)**  
**(CIVIL ENFORCEMENT AREA)**  
**(WAITING RESTRICTIONS, ON STREET**  
**PARKING PLACES AND RESIDENTS' PARKING)**  
**(CONSOLIDATION) (VARIATION NO. 14) ORDER 2013**