

**WARWICKSHIRE COUNTY COUNCIL**

**ROAD TRAFFIC REGULATION ACT 1984**

**THE WARWICKSHIRE COUNTY COUNCIL (DISTRICT OF STRATFORD ON AVON)  
(CIVIL ENFORCEMENT AREA) (WAITING RESTRICTIONS, ON STREET PARKING  
PLACES AND RESIDENTS' PARKING) (CONSOLIDATION)  
(VARIATION NO. 22) ORDER 2015**

The Warwickshire County Council (hereinafter referred to as "the Council") in exercise of the powers conferred by Sections 1(1), 2(1) to (3), 4(2), 19, 32, 35, 45, 46, 47, 49, 53 and 124 of, and Part IV of Schedule 9 to, the Road Traffic Regulation Act 1984, (hereinafter referred to as "the 1984 Act") the Traffic Management Act 2004 and of all other enabling powers, and after consultation with the Chief Officer of Police in accordance with Part III of Schedule 9 to the 1984 Act and with the Road Traffic Act 1991, hereby make the following Order:-

1. The Warwickshire County Council (District of Stratford on Avon) (Civil Enforcement Area) (Waiting Restrictions, On Street Parking Places and Residents' Parking) (Consolidation) Order 2008 as varied (which said Order of 2008 as varied is hereinafter referred to as 'the Principal Order') is hereby varied in the manner and to the extent hereinafter provided.
2. In Schedule 2 to the Principal Order, after plan title 'HD13' replace the revision number '0' with revision number '1'.
3. In Schedule 2 to the Principal Order, after plan 'HD14' replace the revision number '0' with revision number '1'.
4. In the Principal Order, replace the plans listed in column 1 to the Schedule of this Order below with the plans listed in column 2 to the Schedule of this Order below and attached hereto.
5. This Order shall come into operation on the 26th day of March Two thousand and Fifteen and may be cited as "The Warwickshire County Council (District of Stratford on Avon) (Civil Enforcement Area) (Waiting Restrictions, On Street Parking Places and Residents' Parking) (Consolidation) (Variation No. 22) Order 2015".

**SCHEDULE**

*Column 1*

Area Code HD13 Revision No. 0  
Area Code HD14 Revision No. 0

*Column 2*

Area Code HD13 Revision No. 1  
Area Code HD14 Revision No. 1

GIVEN under the Seal of the Warwickshire County Council the 5<sup>TH</sup> MARCH 2015

The COMMON SEAL of the  
Warwickshire County Council  
was hereunto affixed in the  
presence of



Designated Officer

)  
)  
)  
)



213-15

DATED

5TH MARCH

2015

**WARWICKSHIRE COUNTY COUNCIL**


**ROAD TRAFFIC REGULATION ACT 1984**

**WARWICKSHIRE COUNTY COUNCIL**  
**(DISTRICT OF STRATFORD ON AVON)**  
**(CIVIL ENFORCEMENT AREA)**  
**(WAITING RESTRICTIONS, ON STREET**  
**PARKING PLACES AND RESIDENTS' PARKING)**  
**(CONSOLIDATION) (VARIATION NO. 22) ORDER 2015**



Reproduced from the Ordnance Survey map with the permission of Ordnance Survey on behalf of the Controller of Her Majesty's Stationery Office (C) Crown Copyright. Unauthorised reproduction infringes Crown Copyright and may lead to prosecution or civil proceedings. Warwickshire County Council, 100018285, 2005.

 <p><b>Warwickshire</b> County Council</p> <p>Directorate of Performance and Development Warwickshire County Council P.O. Box 9 Shire Hall Warwick CV34 4RR</p>	<p><b>Title:</b> Consolidated Road Traffic Regulation Orders</p> <p><b>Status:</b> CONFIRMED</p>		<p><b>Area</b> Stratford-on-Avon</p> <p><b>Area code</b> HD13</p>	<p><b>Date</b> 26/03/2015</p> <p><b>Revision No.</b> 1</p> <p><b>Scale</b> 1 : 1250</p>
--	--	--	---	---

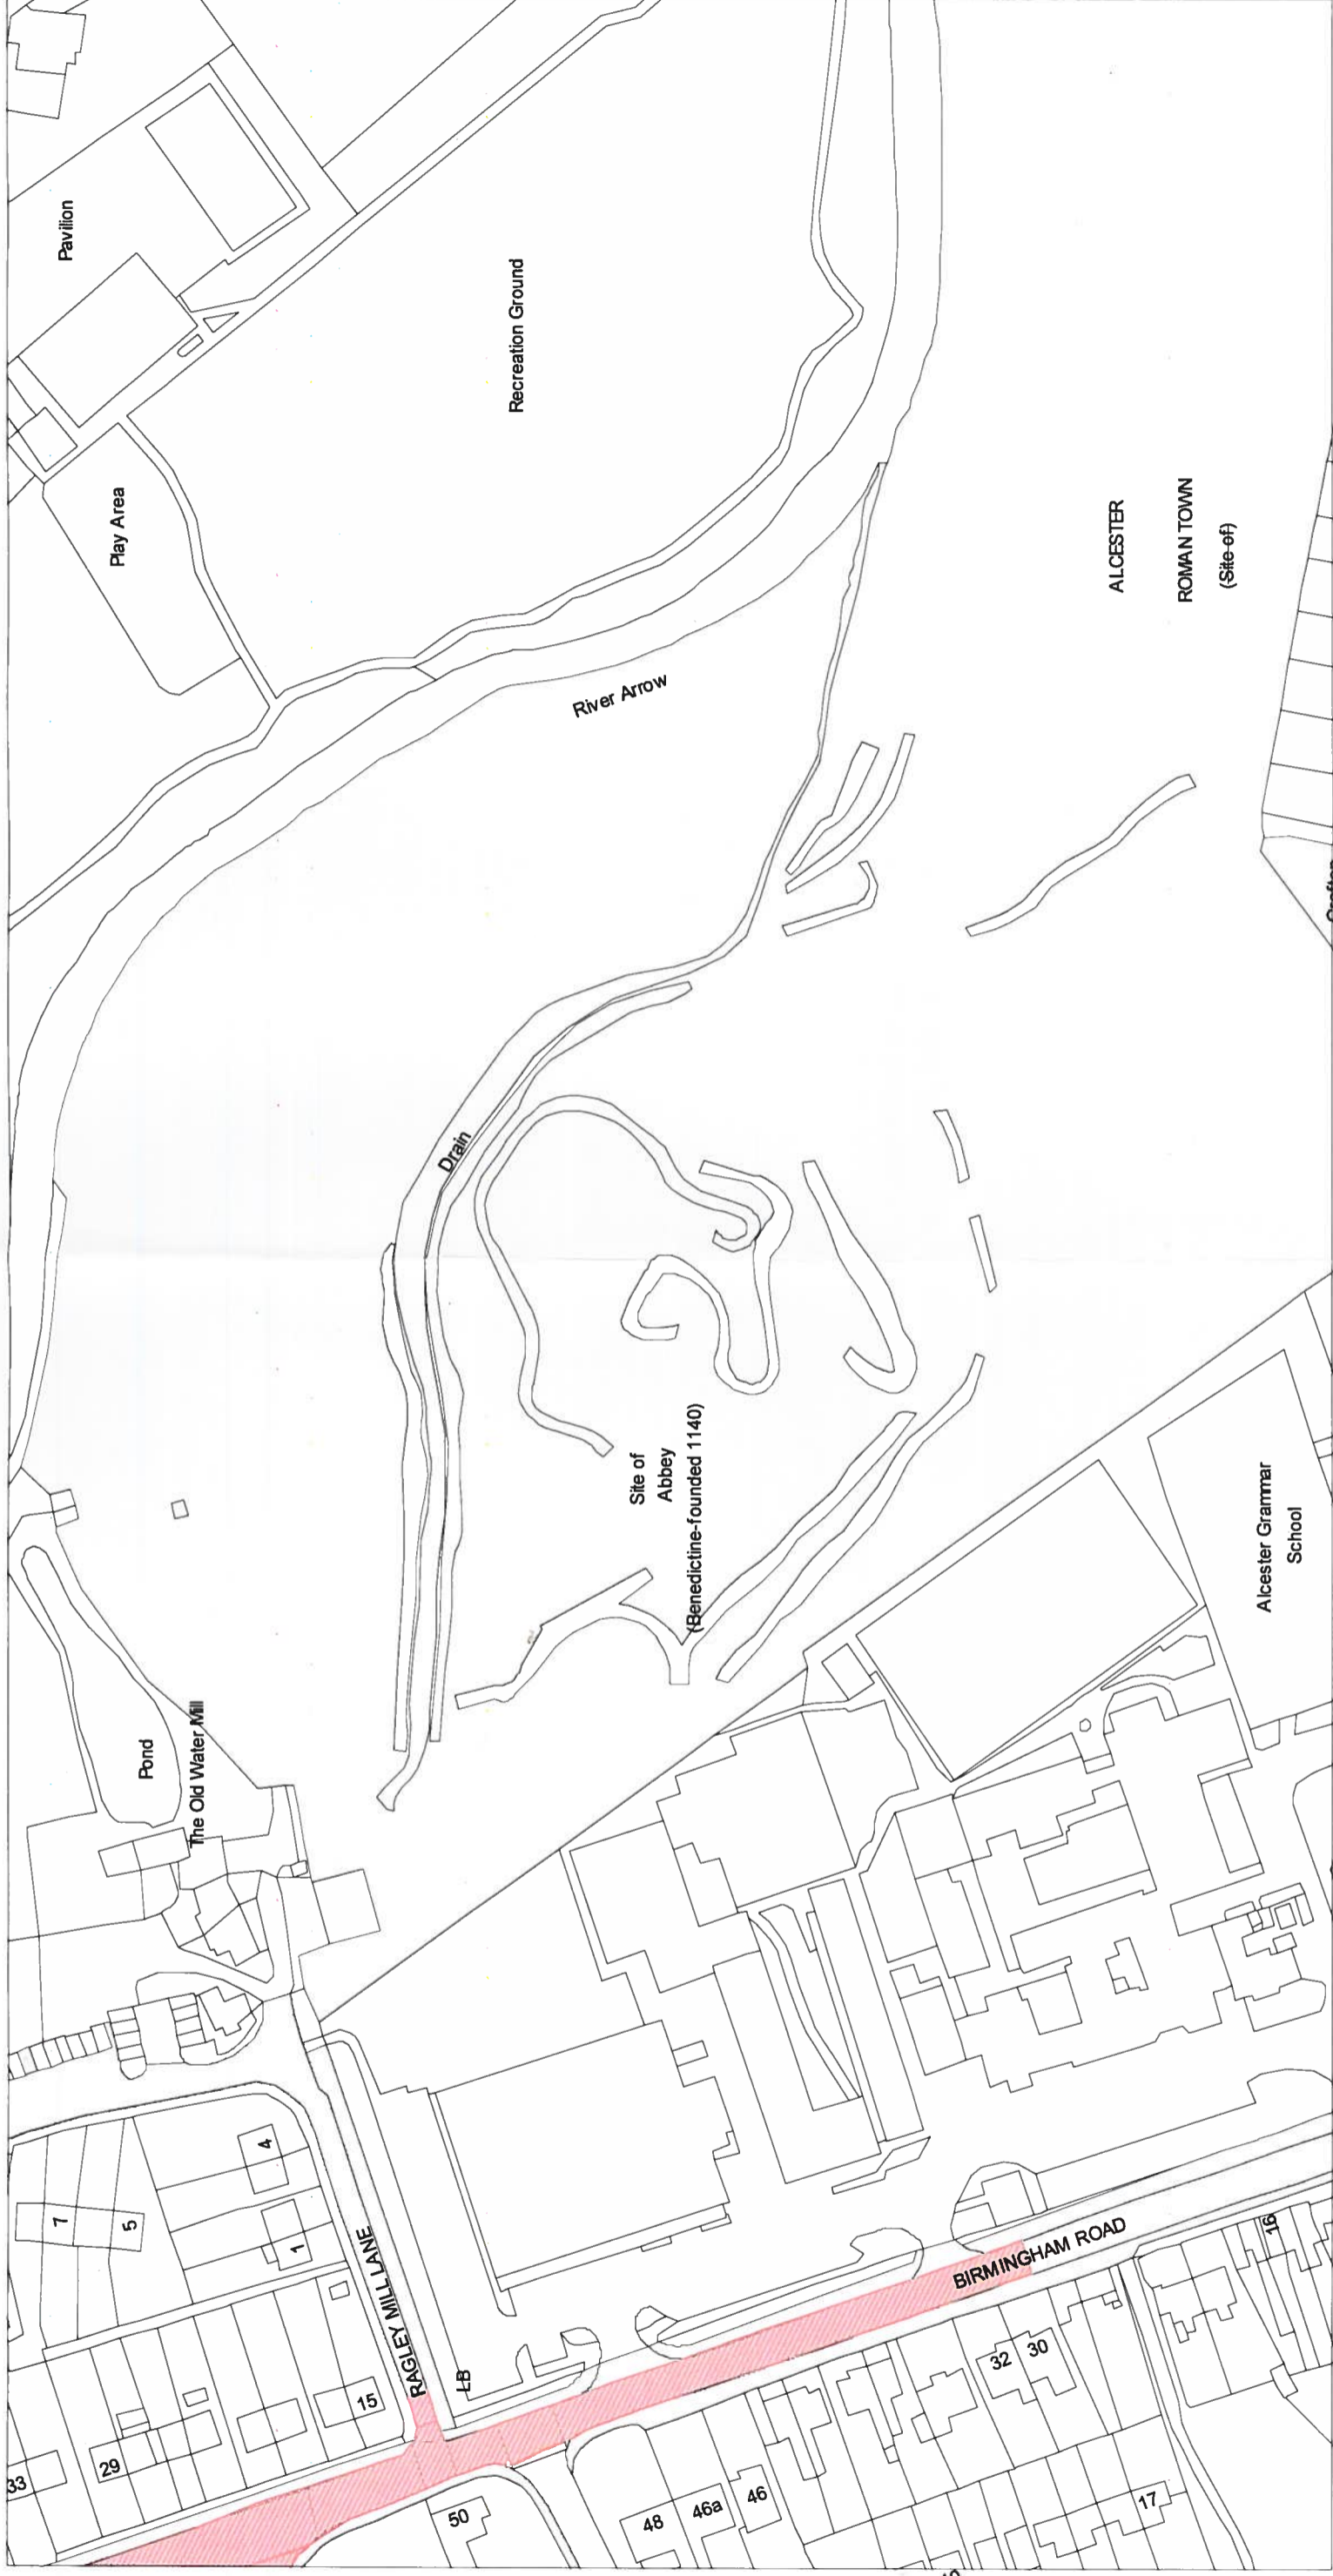

Reproduced from the Ordnance Survey map with the permission of Ordnance Survey on behalf of the Controller of Her Majesty's Stationery Office (C) Crown Copyright. Unauthorised reproduction infringes Crown Copyright and may lead to prosecution or civil proceedings. Warwickshire County Council, 100018285, 2005.

<p><b>Directorate of Performance and Development</b>  <b>Warwickshire County Council</b>          P.O. Box 9          Shire Hall          Warwick          CV34 4RR</p> 	<p><b>Title:</b> Consolidated Road Traffic Regulation Orders</p> <p><b>Status:</b> CONFIRMED</p>		<p><b>Area</b>          Stratford-on-Avon</p> <p><b>Area code</b>          HD14</p>	<p><b>Date</b> 26/03/2015</p> <p><b>Revision No.</b> 1</p> <p><b>Scale</b> 1 : 1250</p>
---	--	--	---	---