

THE SURREY COUNTY COUNCIL
(EPSOM AND EWELL PROHIBITION OF VERGE PARKING)
ORDER 2014 (AMENDMENT NO. 1) ORDER 2018

THE SURREY COUNTY COUNCIL
(EPSOM AND EWELL PROHIBITION OF VERGE PARKING) ORDER 2014
(AMENDMENT NO. 1) ORDER 2018

SURREY COUNTY COUNCIL in exercise of their powers under Sections 1(1) and 2 (1) to (3) and 4 and Part IV of Schedule 9 to the Road Traffic Regulation Act 1984 (hereinafter called "The Act") and of all other enabling powers and after consultation with the Chief Officer of Police in accordance with Part III of Schedule 9 to The Act hereby make the following Order:-

Citation and commencement

- 1 THIS Order may be cited as "The Surrey County Council (Epsom and Ewell Prohibition of Verge Parking) Order 2014 (Amendment No. 1) Order 2018" and shall come into operation on 19 November 2018

Interpretation

- 2 (1) In this Order "the Principal Order" means The Surrey County Council (Epsom and Ewell Prohibition of Verge Parking) Order 2014
- (2) In this Order the expression "enactment" means any enactment whether public general or local and includes any order bylaw rule regulation scheme or other instrument having effect by virtue of an enactment
- (3) Any reference in this Order to any enactment shall be construed as a reference to that enactment as amended applied consolidated re-enacted by or as having effect by virtue of any subsequent enactment
- (4) Unless the context otherwise requires any expression used in this Order which is also used in the amended Order shall have the same meaning as in that Order

Amendment of the Principal Order

- 3 WITHOUT prejudice to the validity of anything done or to any liability incurred in respect of any act or omission before the coming into operation of this Order the Principal Order shall have effect as though –
- (a) in The Schedule to the Order there were added the Second Schedule set out in The Schedule to this Order
- (b) in Article 3 of the Order there were substituted following similarly numbered article –
"3 NO person shall cause or permit any motor vehicle to be driven or to be left on any of the land described in The Schedule and Second Schedule to this Order or any part and/or parts thereof"
- (c) in sub-paragraph (c) of Article 4 of the Order there were substituted the following –
"(c) any person driving any motor vehicle requiring access to any of the land described in The Schedule and Second Schedule to this Order or any part and/or

parts thereof for the purpose of exercising any statutory power or performing any statutory duty therein or thereon or”

- (d) in sub-paragraph (e) of Article 4 of the Order there were substituted the following –
“(e) any authorised person exercising any lawful right or privilege to enter by motor vehicle or leave any such vehicle on the land described in The Schedule and Second Schedule to this Order or any part and/or parts thereof”

THE SCHEDULE
SECOND SCHEDULE
AREAS OF LAND AFFECTED BY THE PROHIBITION SPECIFIED IN ARTICLE 3 OF THIS ORDER

The areas of verge and footway adjacent to the lengths of the carriageway of the roads which are shown coloured green on Drawing Numbers 73 74 75 76 annexed to this Order


Executed as a Deed by Surrey County Council on 14 November 2018

EXECUTED AS A DEED by)
Affixing THE COMMON SEAL of)
SURREY COUNTY COUNCIL)
In the presence of and attested by:)



Margaret Whitworth

Authorised Signatory

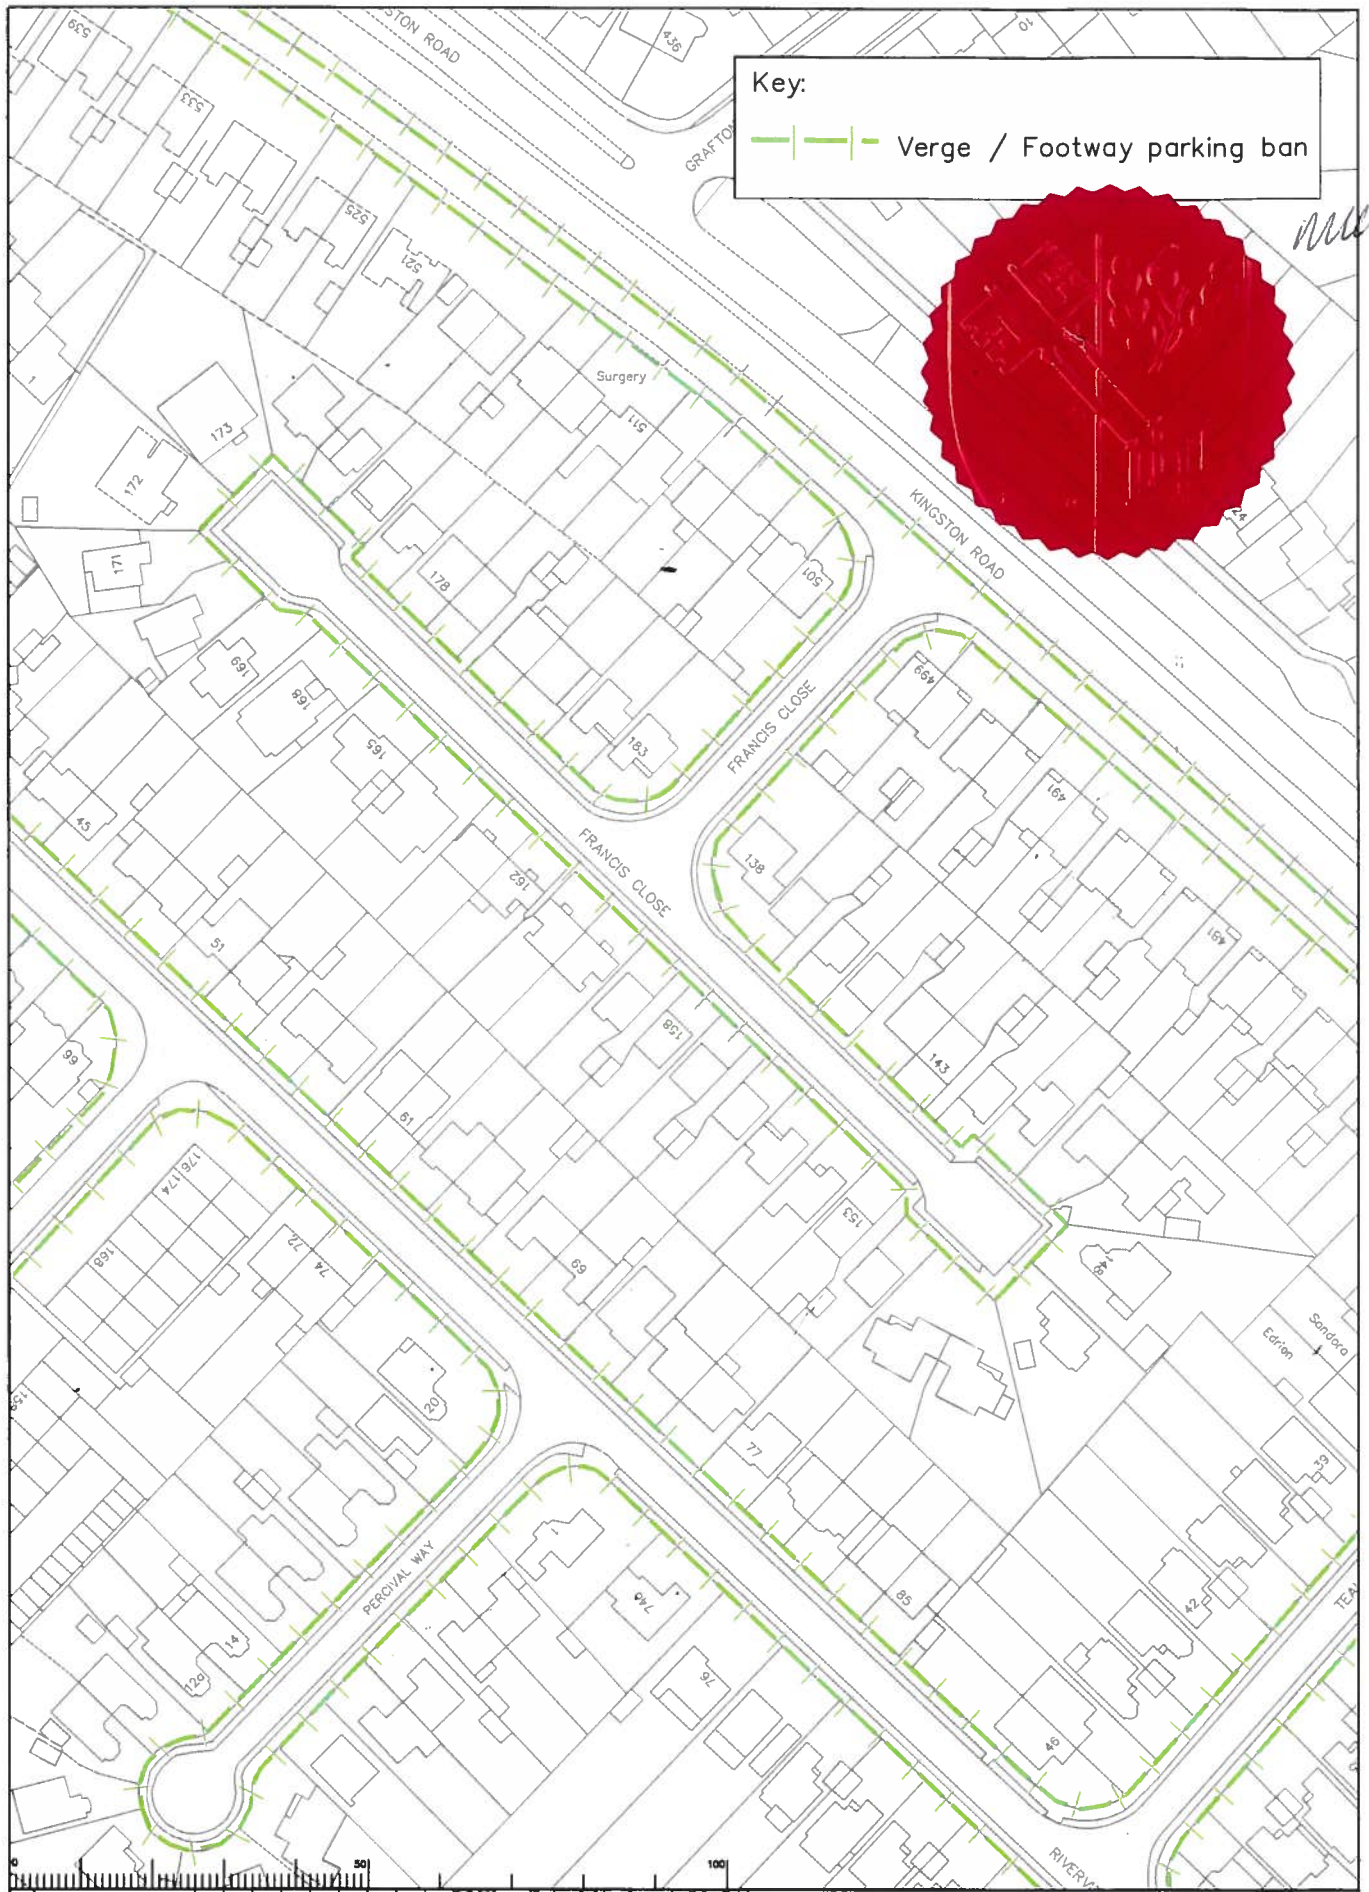

Key:
 --- Verge / Footway parking ban

M. J. J.

Rev	Description	Drawn	Slp.	Date	Checked	Slp.	Date	Appr.	Slp.	Date

Scale: 1:1000


Epsom and Ewell Parking Review Phase 11
Proposed Waiting Restrictions
 Francis Cl/Kingston Rd/Percival Way/Riverview Rd

SURREY
 COUNTY COUNCIL
 Sustainable Development
 Surrey Highways

Page No. 73
 Date: 11/10/11
 COMH

Key:

 Verge / Footway parking ban

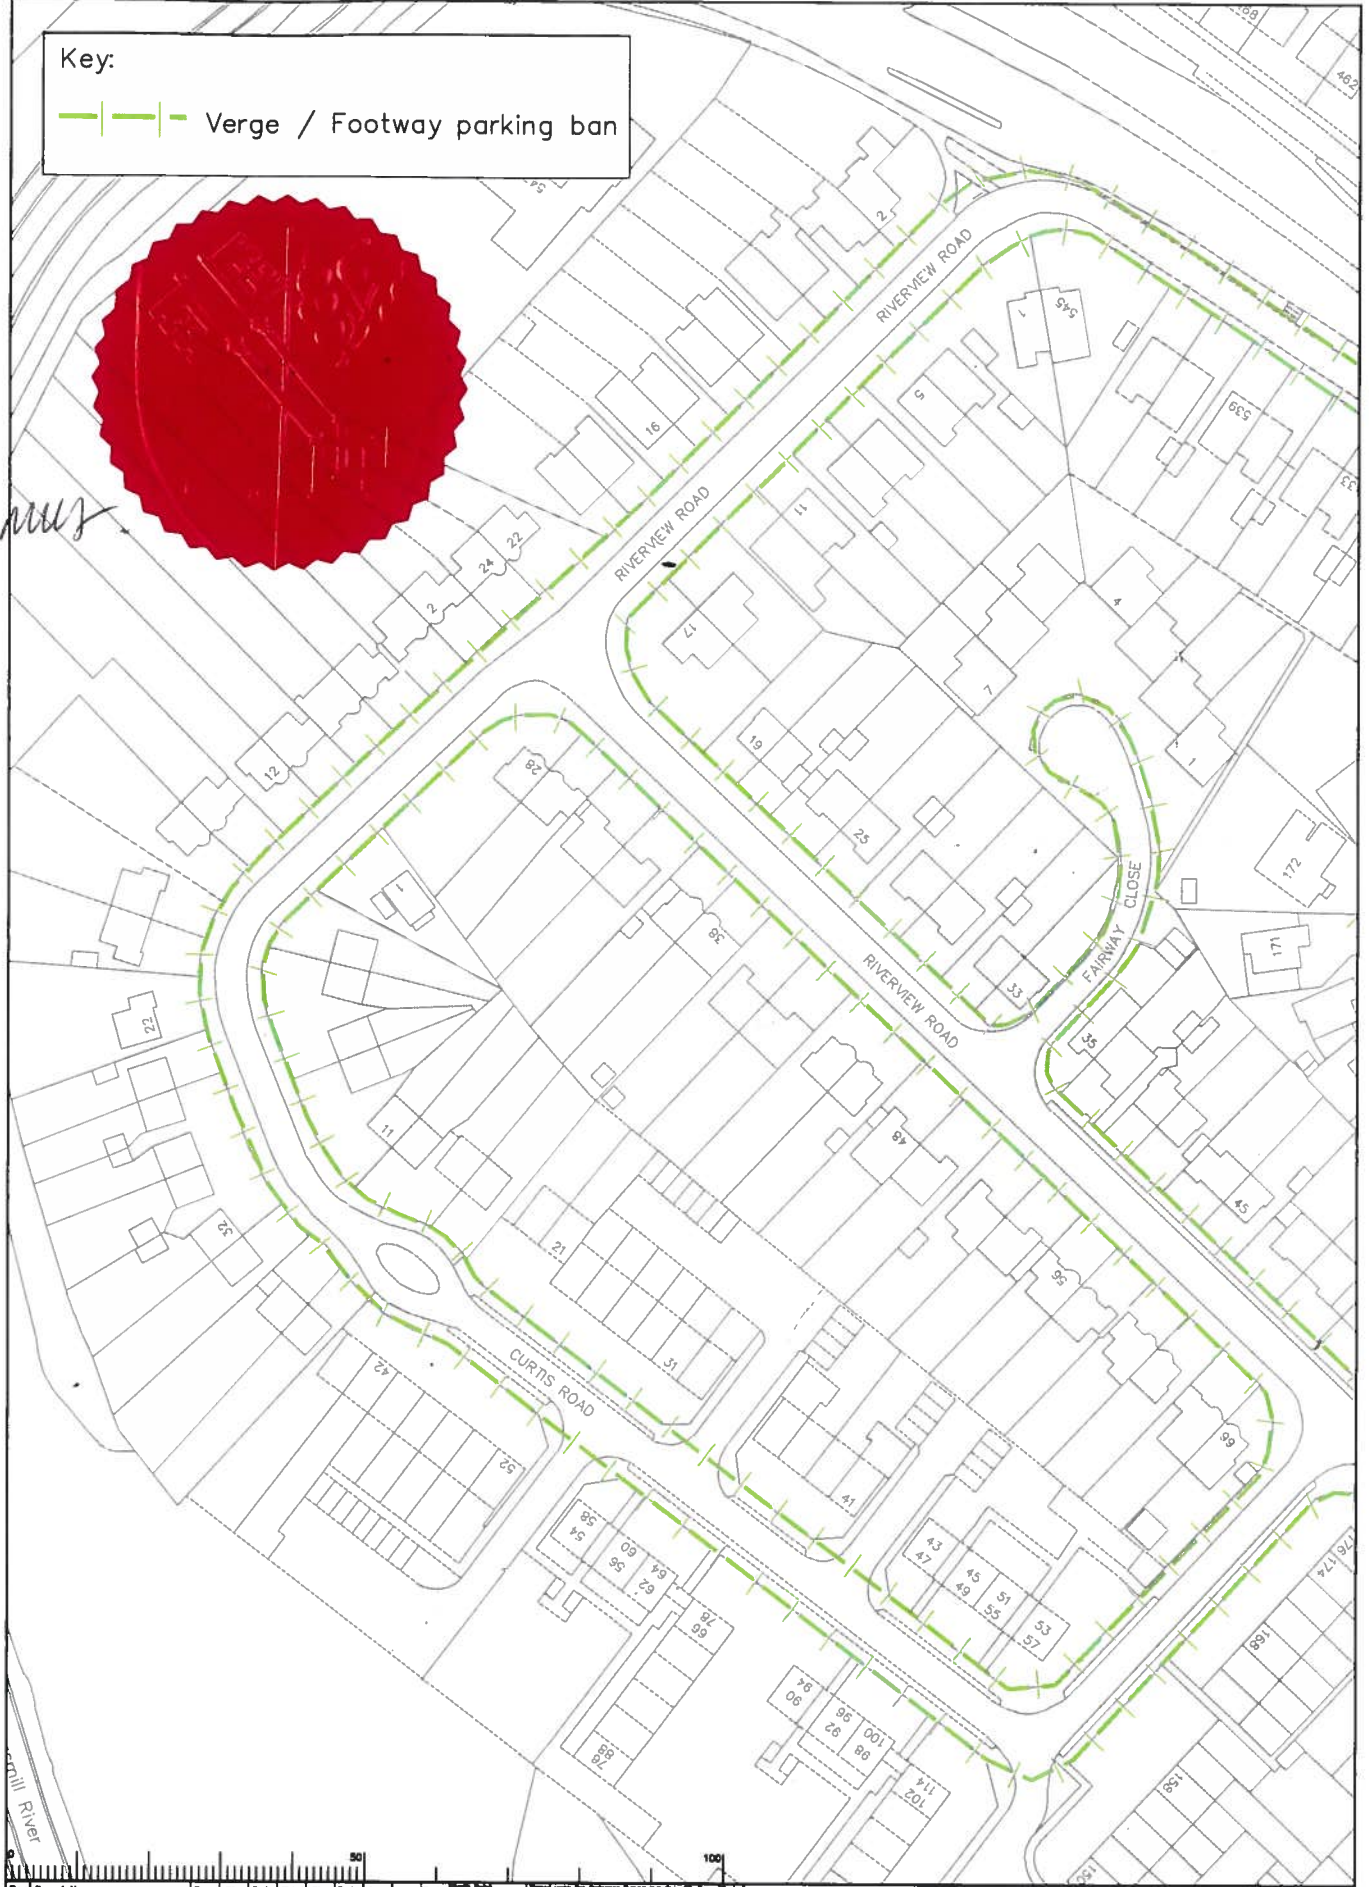


Rev	Description	Drawn	Slip	Date	Check	Slip	Date	Appr	Slip	Date

Checked by	SDC	Slip	SDC	Date	04/18
Drawn by	RH	Slip	RH	Date	04/18
Approved by	DC	Slip	DC	Date	04/18

**Epsom and Ewell Parking Review
Phase 11**
**Proposed Waiting Restrictions
Curtis Rd / Riverview Rd / Fairway Rd**

 SURREY COUNTY COUNCIL Sustainable Development Surrey Highways	Project No.	74
	Sheet No.	74
		
COMM		

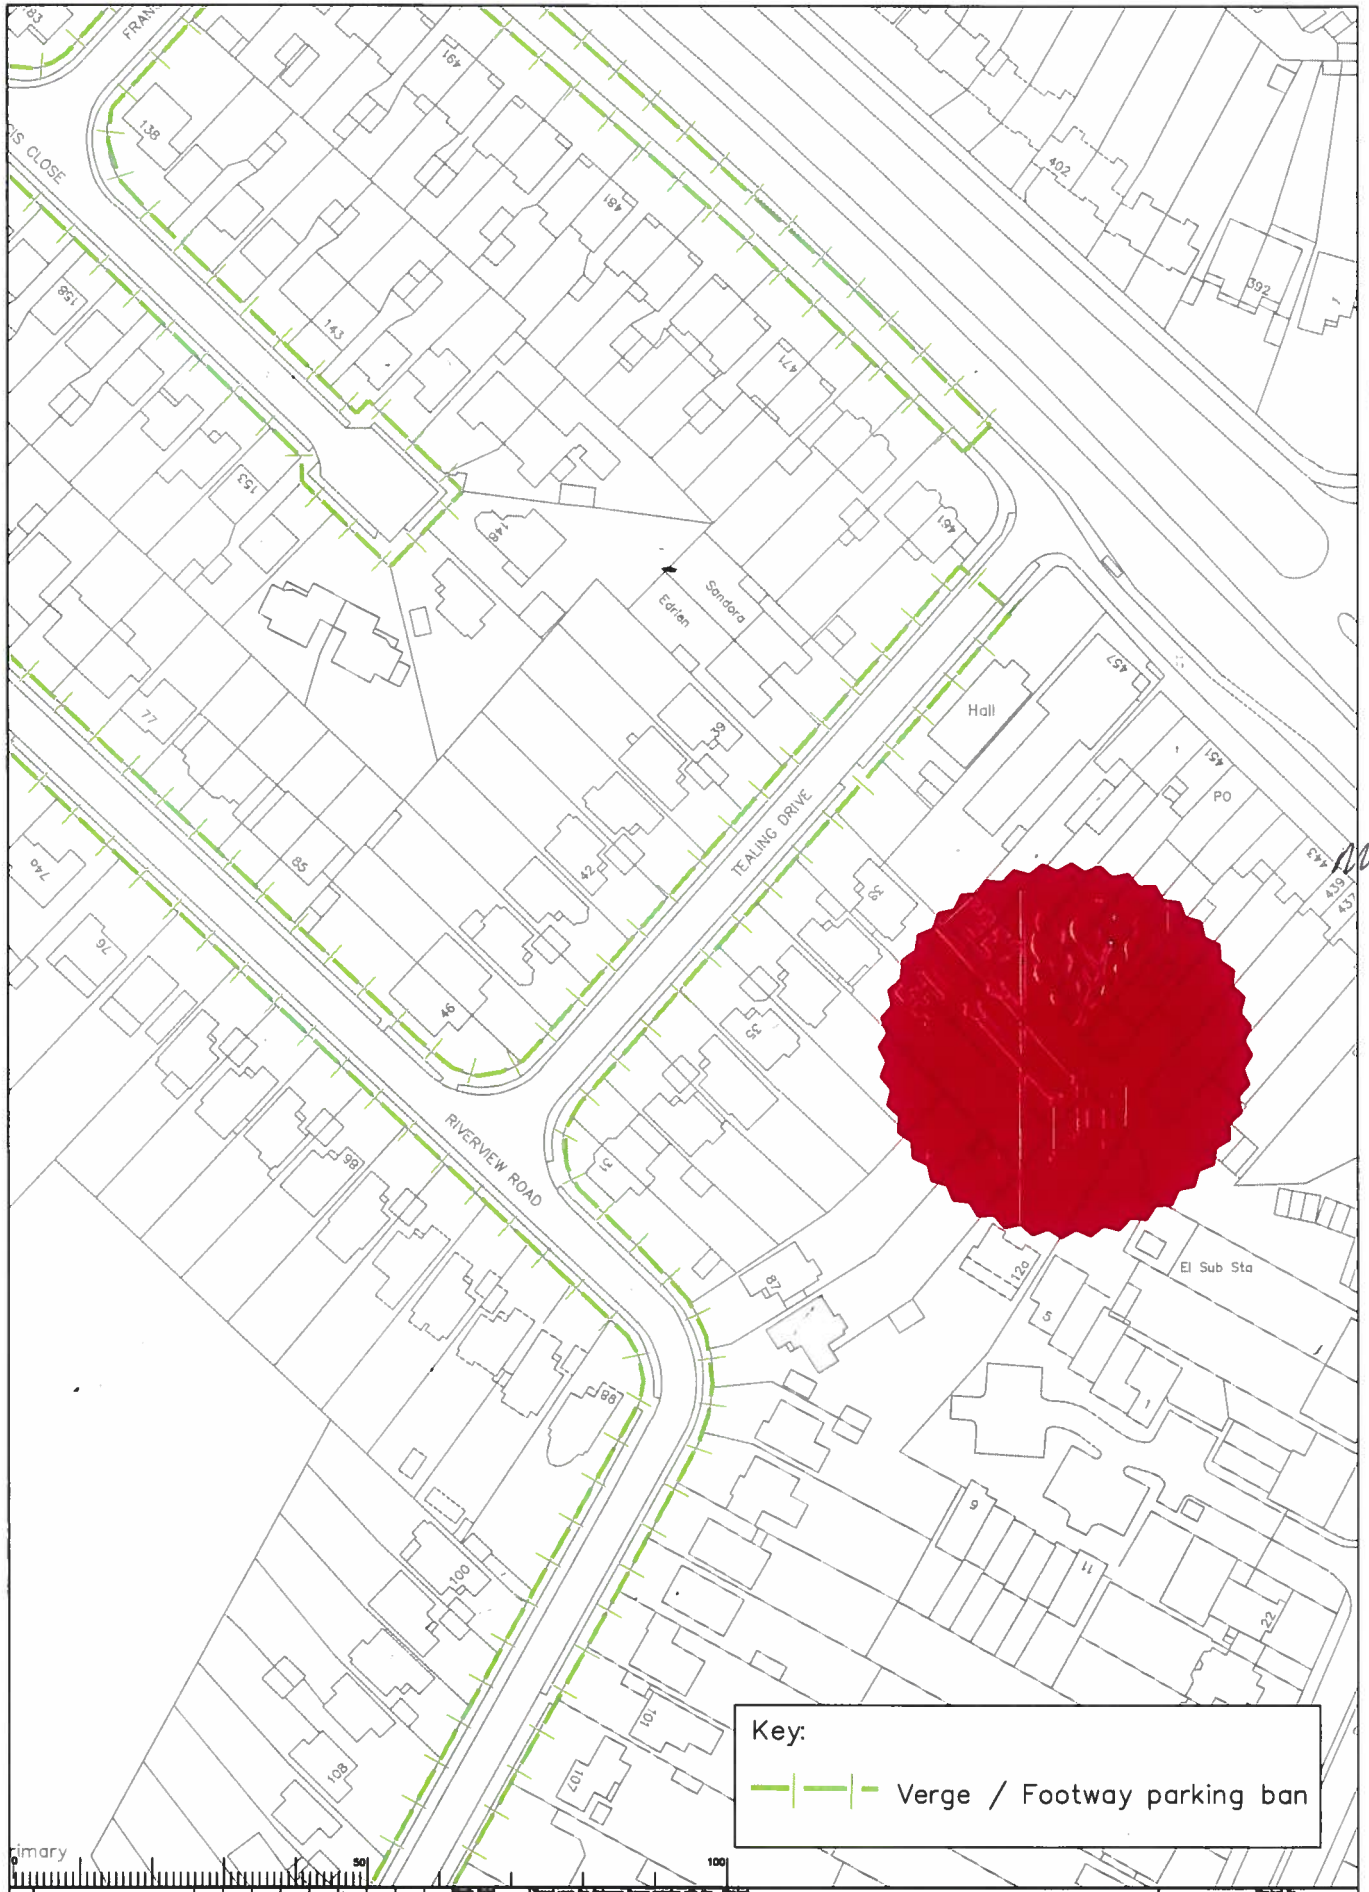

Key:
 Verge / Footway parking ban

Rev	Description	Drawn	Slip	Date	Checked	Slip	Date	Approved	Slip	Date



Scale: 1:1000
 Date: 14/06/11
 Project: Epsom and Ewell Parking Review Phase 11

Epsom and Ewell Parking Review Phase 11
Proposed Waiting Restrictions
 Tealing Dr/Riverview Rd/Francis Cl/Ewell Bypass



Project No. 75
 Date: 14/06/11
 Author: COMH

Handwritten note: 100/11

SURREY COUNTY COUNCIL

DATE: 14 NOVEMBER 2018

No. IN SEALING
REGISTER 23932-23936

ORDERED TO
BE SEALED
Epsom and Ewell Local Committee
ITEM 10

ROAD TRAFFIC REGULATION ACT 1984
SECTIONS 1 (1) AND 2 (1) TO (3) 4
AND PART IV OF SCHEDULE 9

THE SURREY COUNTY COUNCIL
(EPSOM AND EWELL PROHIBITION OF
VERGE PARKING) ORDER 2014
(AMENDMENT NO. 1) ORDER 2018