

THE KENT COUNTY COUNCIL
(VARIOUS ROADS, SWALE)
(WAITING RESTRICTIONS AND STREET PARKING
PLACES) (CONSOLIDATION) ORDER 2024
(AMENDMENT No.11) ORDER 2025

ROAD TRAFFIC REGULATION ORDER ACT 1984

The KENT COUNTY COUNCIL, acting as the Local Authority and in exercise of its powers under Sections 1, 2, 3, 4, 5, 19, 32, 35, 36, 45, 46, 47, 49, 53, 124 and Part IV of Schedule 9 to the Road Traffic Regulation Act 1984 ('the Act'), the Traffic Management Act 2004, and all other enabling powers, after consultation with the Chief Officer of Police in accordance with Part III of Schedule 9 to the Act, hereby make the following order:-

1. This Order shall come into operation on 30th day of May 2025 and may be cited as "The Kent County Council (Various Roads, Swale) (Waiting Restrictions and Street Parking Places) (Consolidation) Order 2024 (Amendment No.11) Order 2025" ('this Order')
2. The Interpretation Act 1978 shall apply to this Order as it applies for the interpretation of an Act of Parliament.
3. Without prejudice to the validity of anything done or to any liability incurred in respect of any act or omission before the coming into operation of this Order, "The Kent County Council (Various Roads, Swale) (Waiting Restrictions and Street Parking Places) (Consolidation) Order 2024" ('the Order of 2024') shall have effect as though:
 - (a) Schedule 2 to the Order of 2024 is amended by the replacement or issue of the following Map Tiles:

U105 revision 1 replaced by	U105 revision 2
U106 revision 0 replaced by	U106 revision 1
U107 revision 0 replaced by	U107 revision 1
V106 revision 1 replaced by	V106 revision 2
AE102 revision 0 replaced by	AE102 revision 1
AF102 revision 0 replaced by	AF102 revision 1
AG103 revision 0 replaced by	AG103 revision 1
AG104 revision 0 replaced by	AG104 revision 1
AW100 revision 0 replaced by	AW100 revision 1
BI102 revision 0 replaced by	BI102 revision 1
BK100 revision 0 replaced by	BK100 revision 1
BK101 revision 0 replaced by	BK101 revision 1
BM102 revision 0 replaced by	BM102 revision 1
BN103 revision 0 replaced by	BN103 revision 1
BN104 revision 0 replaced by	BN104 revision 1
BO101 revision 0 replaced by	BO101 revision 1
BO104 revision 0 replaced by	BO104 revision 1
BP101 revision 0 replaced by	BP101 revision 1
BP103 revision 0 replaced by	BP103 revision 1
BP105 revision 0 replaced by	BP105 revision 1
BQ103 revision 0 replaced by	BQ103 revision 1
BW124 revision 1 replaced by	BW124 revision 2
BX125 revision 0 replaced by	BX125 revision 1

P/15/05/2025/SW/2289

BY123 revision 0 replaced by
BY124 revision 0 replaced by
BZ123 revision 0 replaced by

BY123 revision 1
BY124 revision 1
BZ123 revision 1

GIVEN under the Common Seal of The Kent County Council

This 15th day of May 2025

**THE COMMON SEAL OF THE
KENT COUNTY COUNCIL**
was hereunto affixed
in the presence of: -



Authorised Signatory



442-2025



MAP LEGEND


Order Types

	Disabled Badge Holders Parking		Other Bay		Bus Stop
	Entrance Markings (Mandatory)		Payment Parking Place		Keep Clear Entrance Marking (Advisory)
	Limited Waiting		Pedestrian Zone (Static)		Pedestrian Crossing
	Limited Waiting Area		Permit Parking Area		Unrestricted Bay
	Loading Place		Permit Parking Place		
	No Loading		X1469 : Permit Holders Only (B1)		
	No Loading At Any Time		Prohibition of Verge Parking		
	No Stopping		Restricted Zone		
	No Waiting		Shared Use Parking Place		
	NW1 : No waiting Mon-Sat 8.30am-5.30pm		Taxi Rank		
	NW2 : No waiting Mon-Sat 8.30am-6.30pm		Voucher Parking		
	NW3 : No waiting Mon-Sat 8am-6.30pm				
	NW4 : No waiting Mon-Sat 8am-6pm				
	No Waiting At Any Time		Advisory Disabled Bay		
	No Waiting HGVs		Box Junction		
	HGV1 : No Waiting For Goods Vehicles Exceeding 2 Tonnes Mon-Sat 8am-6.30pm		Bus Stand		

Non-Order Types

	Access Marking
	Advisory Bay
	Advisory Disabled Bay
	Box Junction
	Bus Stand

THE KENT COUNTY COUNCIL ON-STREET WAITING RESTRICTIONS AND STREET PARKING PLACES MAP SCHEDULES

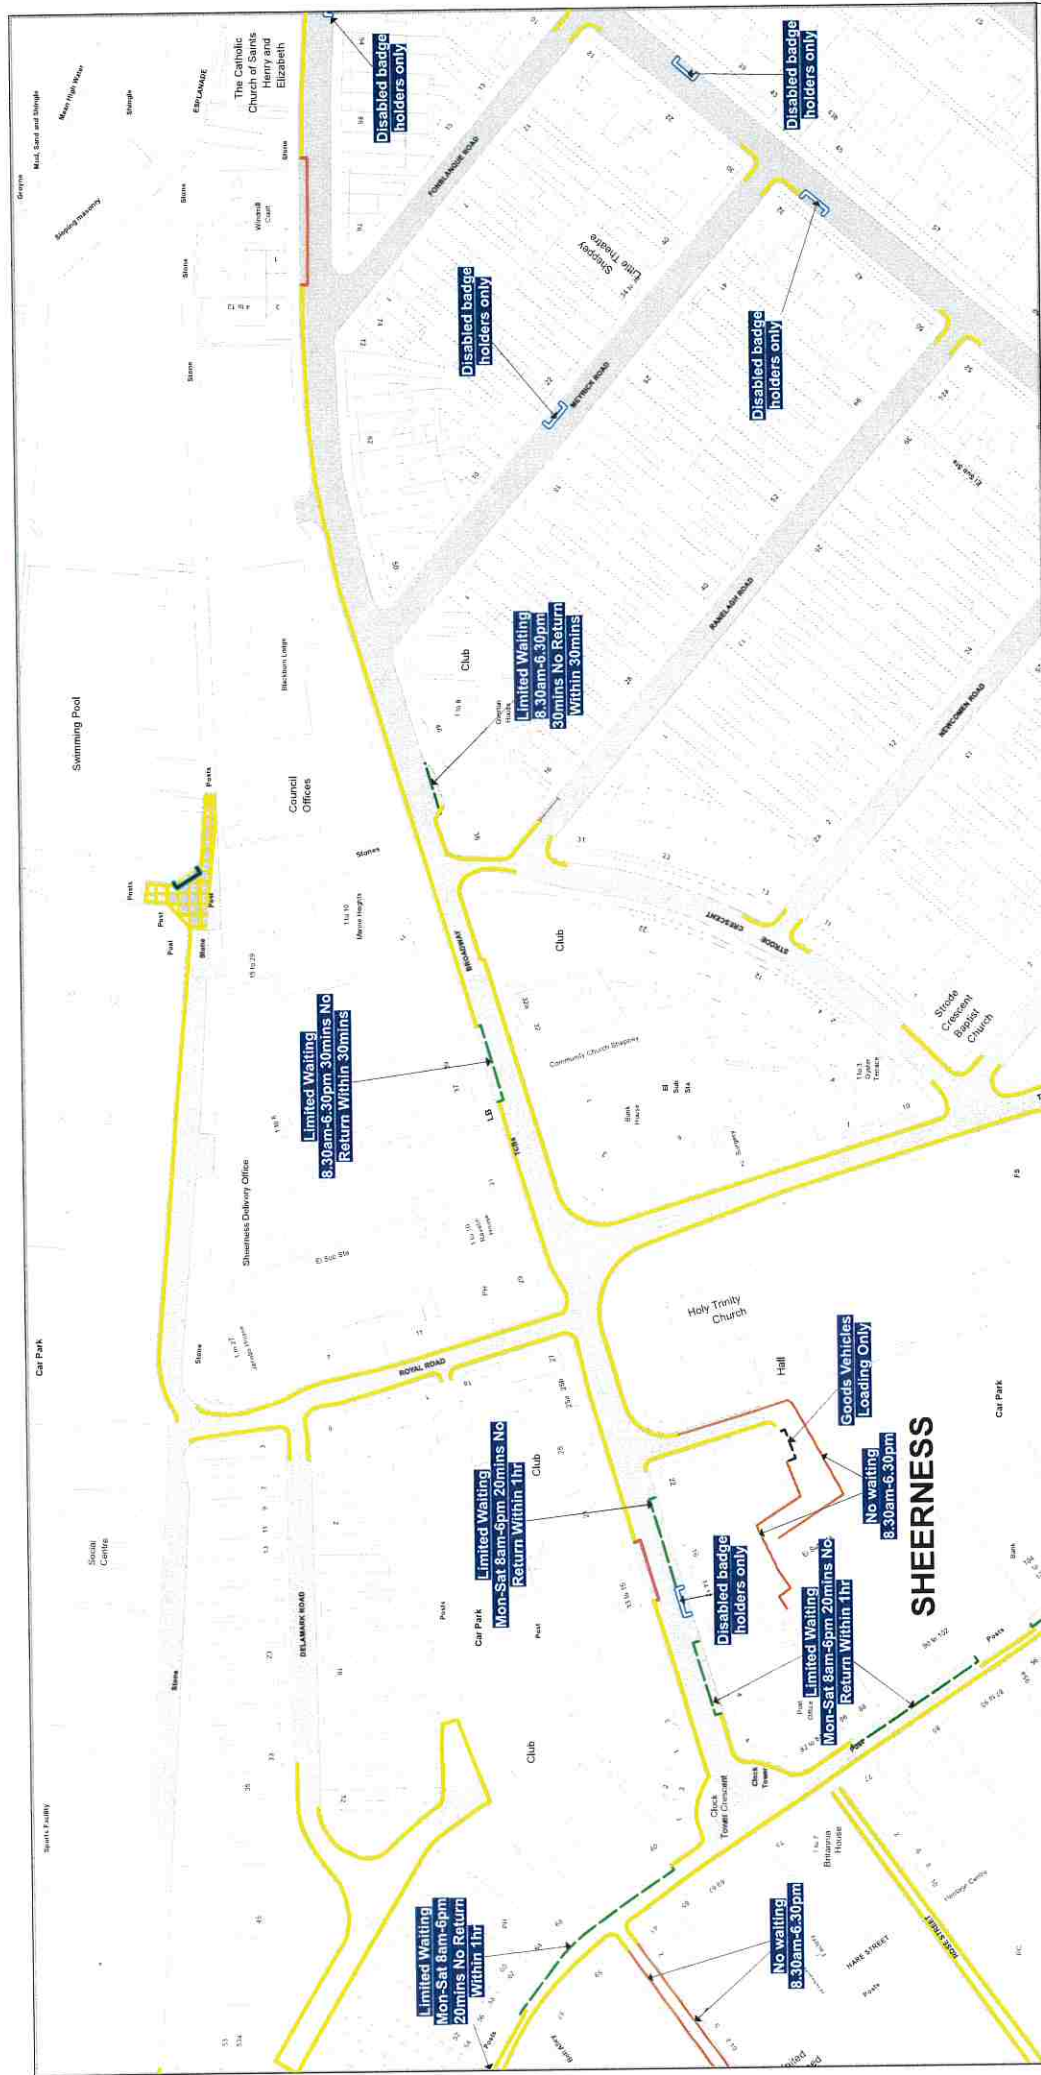

NOTE: SEE STATIC MAP SCHEDULE LEGEND FOR RESTRICTIONS DISPLAYED

SCALE - 1 : 1250 at A3 size

This map is reproduced from Ordnance Survey material with the permission of Ordnance Survey on behalf of the Controller of Her Majesty's Stationery Office © Crown Copyright. Unauthorised reproduction infringes Crown copyright and may lead to prosecution or civil proceedings. Kent County Council Licence No: 100019238 2025




Status: CONFIRMED

Title Reference: Tile Ref: U105

Sheet Revision Number: 2

Sheet Active From: 30/05/2025

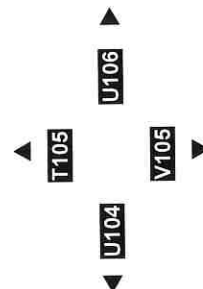

THE KENT COUNTY COUNCIL ON-STREET WAITING RESTRICTIONS AND STREET PARKING PLACES MAP SCHEDULES



NOTE: SEE STATIC MAP SCHEDULE LEGEND FOR RESTRICTIONS DISPLAYED

SCALE - 1 : 1250 at A3 size

This map is reproduced from Ordnance Survey material with the permission of Ordnance Survey on behalf of the Controller of Her Majesty's Stationery Office © Crown Copyright. Unauthorised reproduction infringes Crown copyright and may lead to prosecution or civil proceedings. Kent County Council Licence No. 100019238 2025



Status: CONFIRMED

Title Reference: Tile Ref: U106

Sheet Revision Number: 1

Sheet Active From: 30/05/2025

U105 U107

V106

THE KENT COUNTY COUNCIL ON-STREET WAITING RESTRICTIONS AND STREET PARKING PLACES MAP SCHEDULES



SCALE - 1 : 1250 at A3 size

This map is reproduced from Ordnance Survey material with the permission of Ordnance Survey on behalf of the Controller of Her Majesty's Stationery Office © Crown Copyright. Unauthorised reproduction infringes Crown copyright and may lead to prosecution or civil proceedings. Kent County Council Licence No. 100019238 2025

NOTE: SEE STATIC MAP SCHEDULE LEGEND FOR RESTRICTIONS DISPLAYED



Status: CONFIRMED

Tile Reference: Tile Ref: U107

Sheet Revision Number: 1

Sheet Active From: 30/05/2025




U106

U108



THE KENT COUNTY COUNCIL ON-STREET WAITING RESTRICTIONS AND STREET PARKING PLACES MAP SCHEDULES

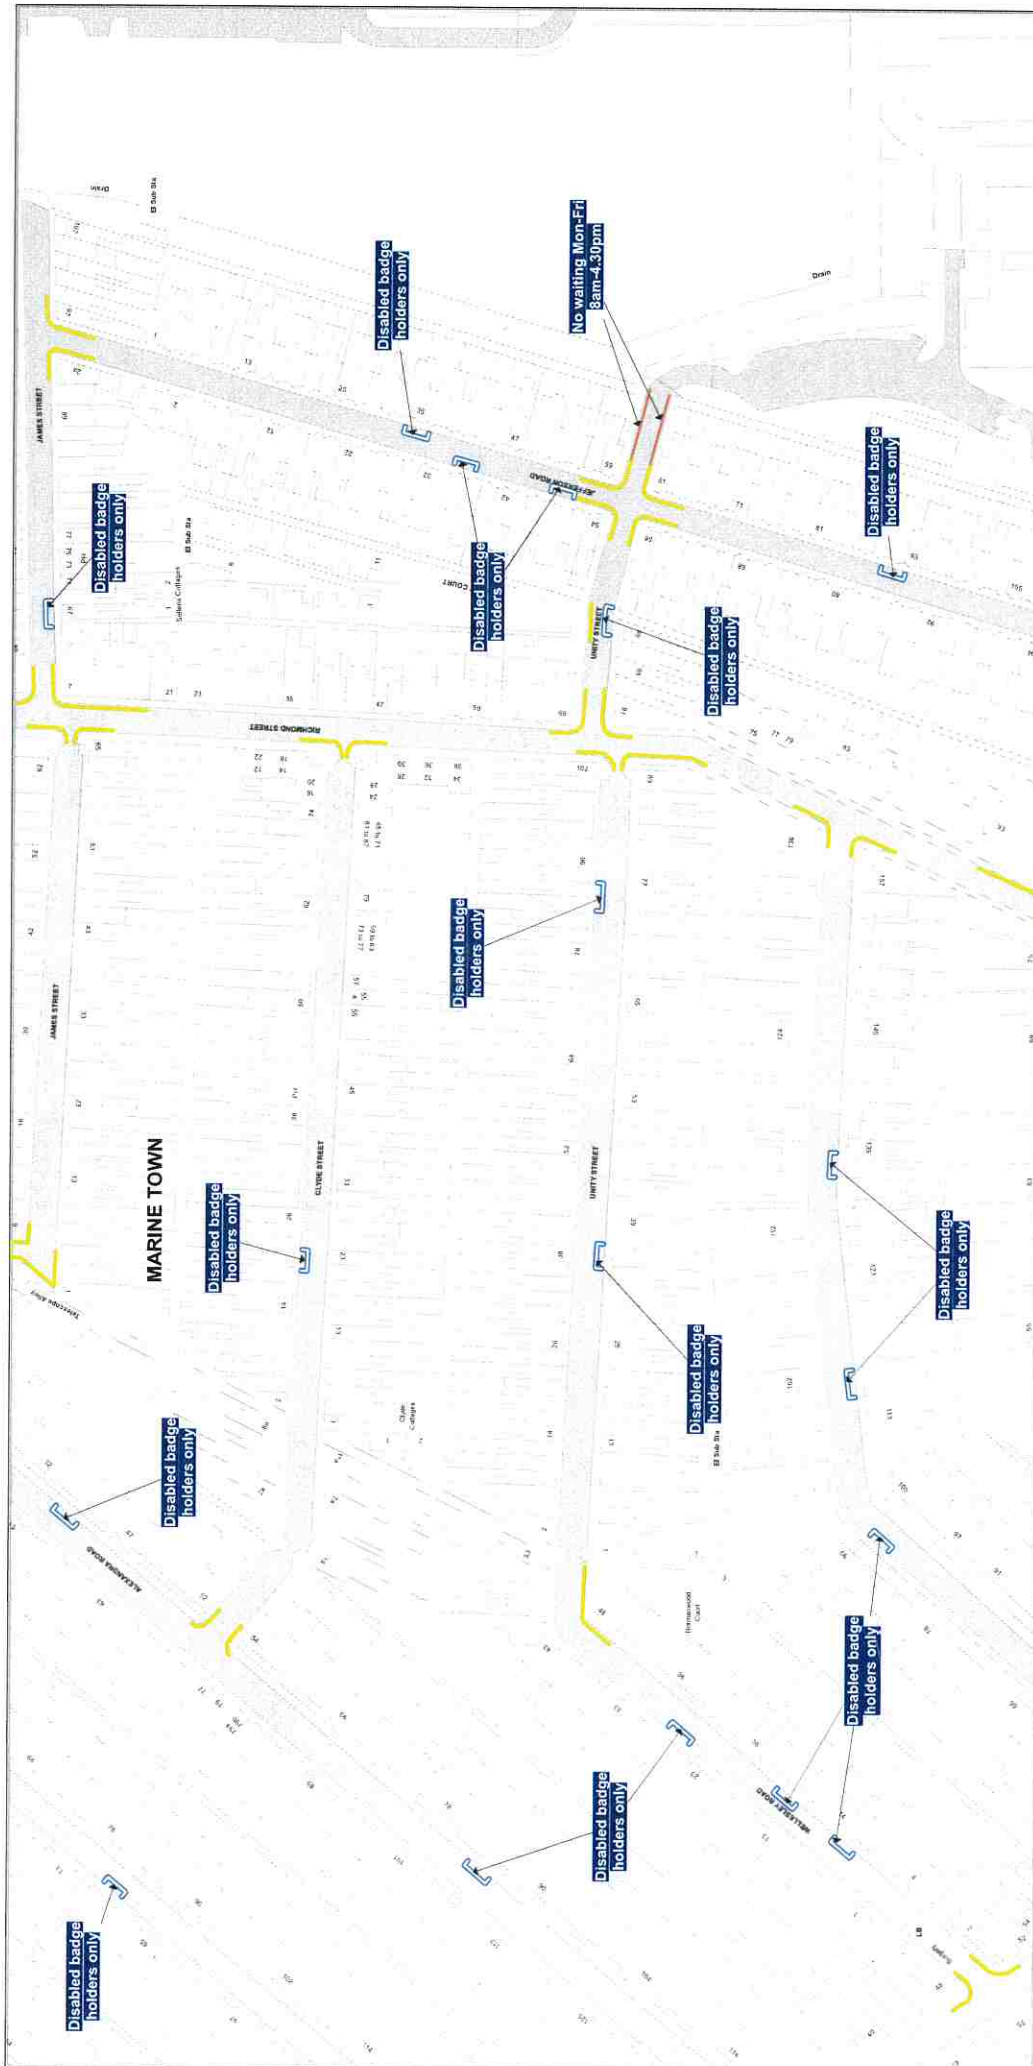

NOTE: SEE STATIC MAP SCHEDULE LEGEND FOR RESTRICTIONS DISPLAYED

SCALE - 1 : 1250 at A3 size

This map is reproduced from
Ordnance Survey material with the
permission of Ordnance Survey on
behalf of the Controller of Her
Majesty's Stationery Office © Crown
Copyright. Unauthorised
reproduction infringes Crown
copyright and may lead to
prosecution or civil proceedings.
Kent County Council
Licence No: 100019238 2025




Status: CONFIRMED


Tile Reference: Tile Ref: V106

Sheet Revision Number: 2

Sheet Active From: 30/05/2025

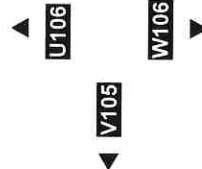

THE KENT COUNTY COUNCIL ON-STREET WAITING RESTRICTIONS AND STREET PARKING PLACES MAP SCHEDULES

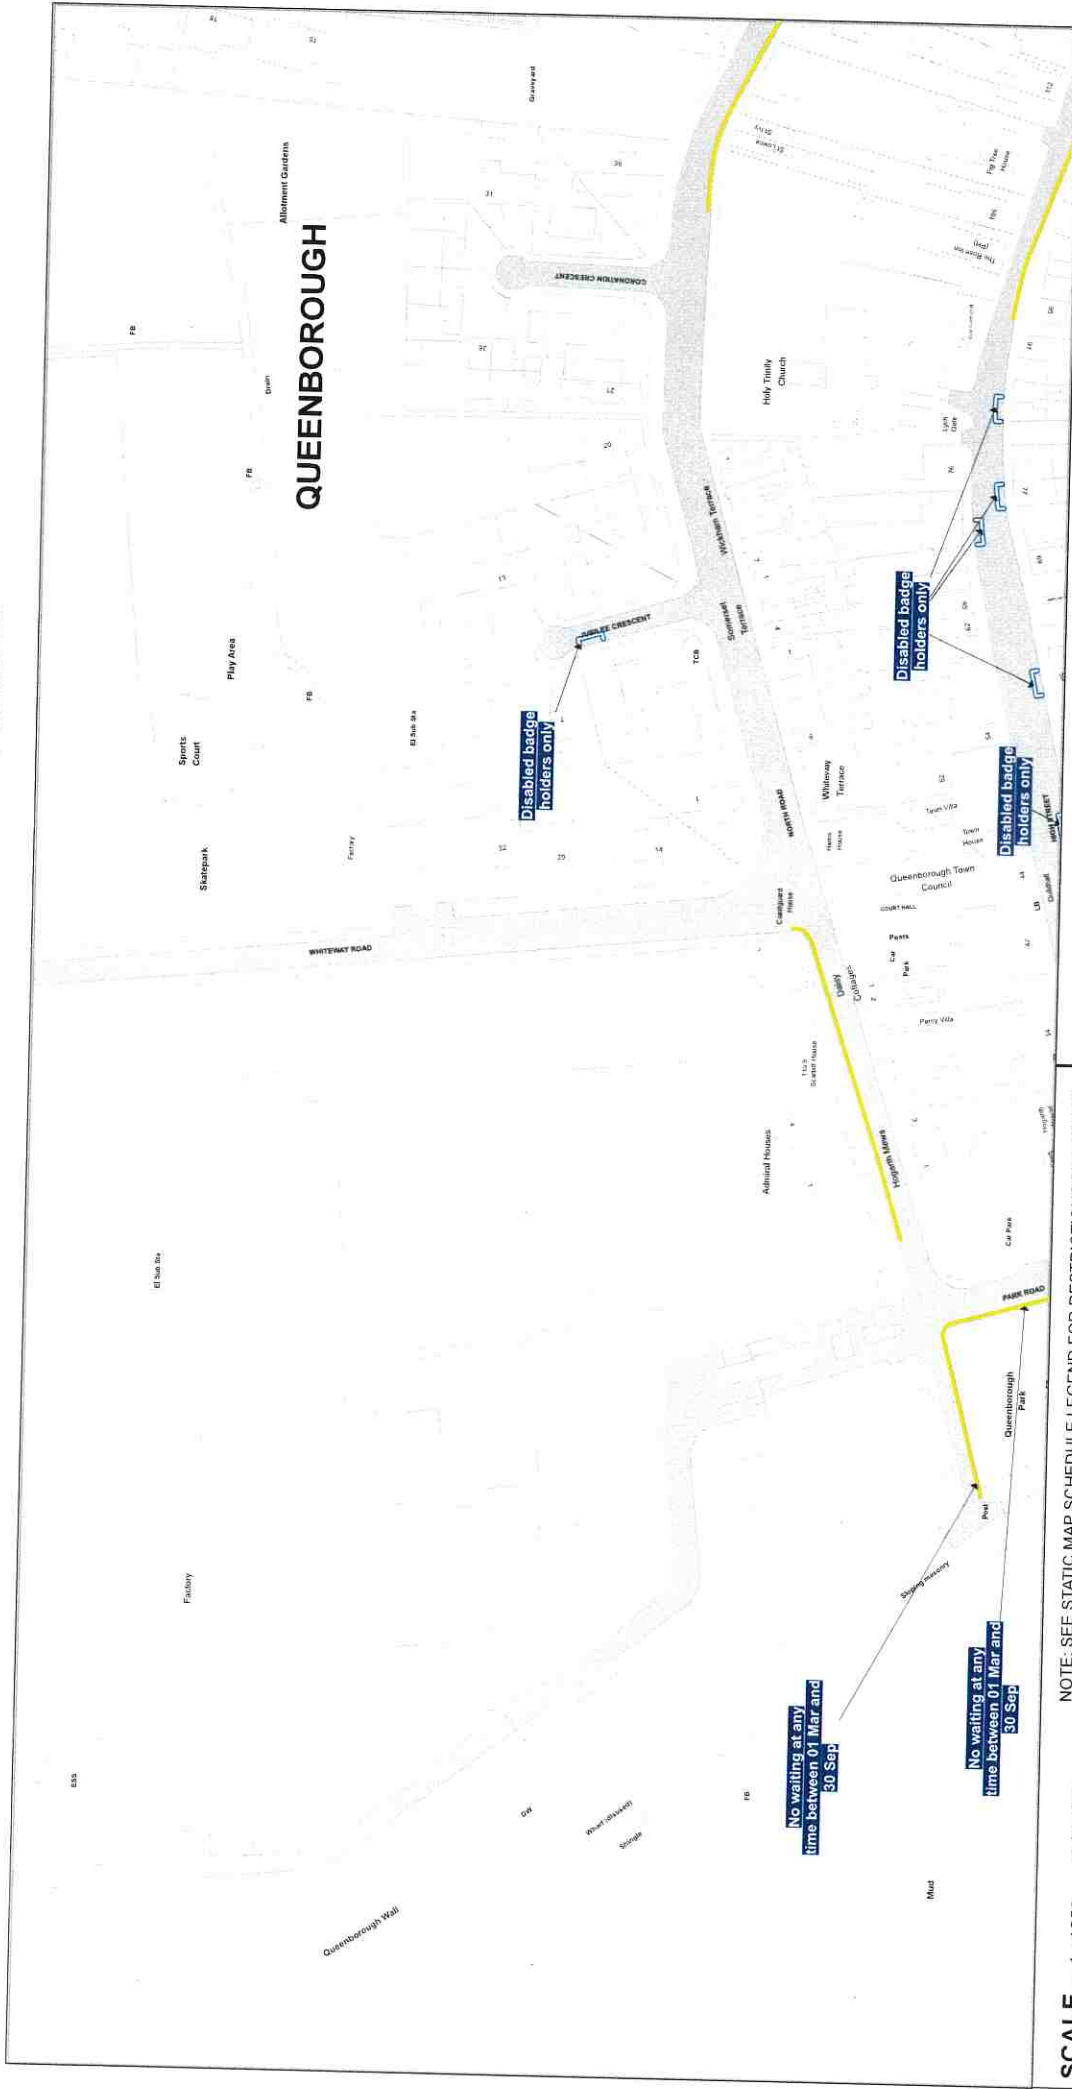

SCALE - 1 : 1250 at A3 size

This map is reproduced from Ordnance Survey material with the permission of Ordnance Survey on behalf of the Controller of Her Majesty's Stationery Office © Crown Copyright. Unauthorised reproduction infringes Crown copyright and may lead to prosecution or civil proceedings. Kent County Council Licence No: 100019238 2025



Status: CONFIRMED

Tile Reference: Tile Ref: AE102

Sheet Revision Number: 1


Sheet Active From: 30/05/2025

AE103

AF102

NOTE: SEE STATIC MAP SCHEDULE LEGEND FOR RESTRICTIONS DISPLAYED

THE KENT COUNTY COUNCIL ON-STREET WAITING RESTRICTIONS AND STREET PARKING PLACES MAP SCHEDULES

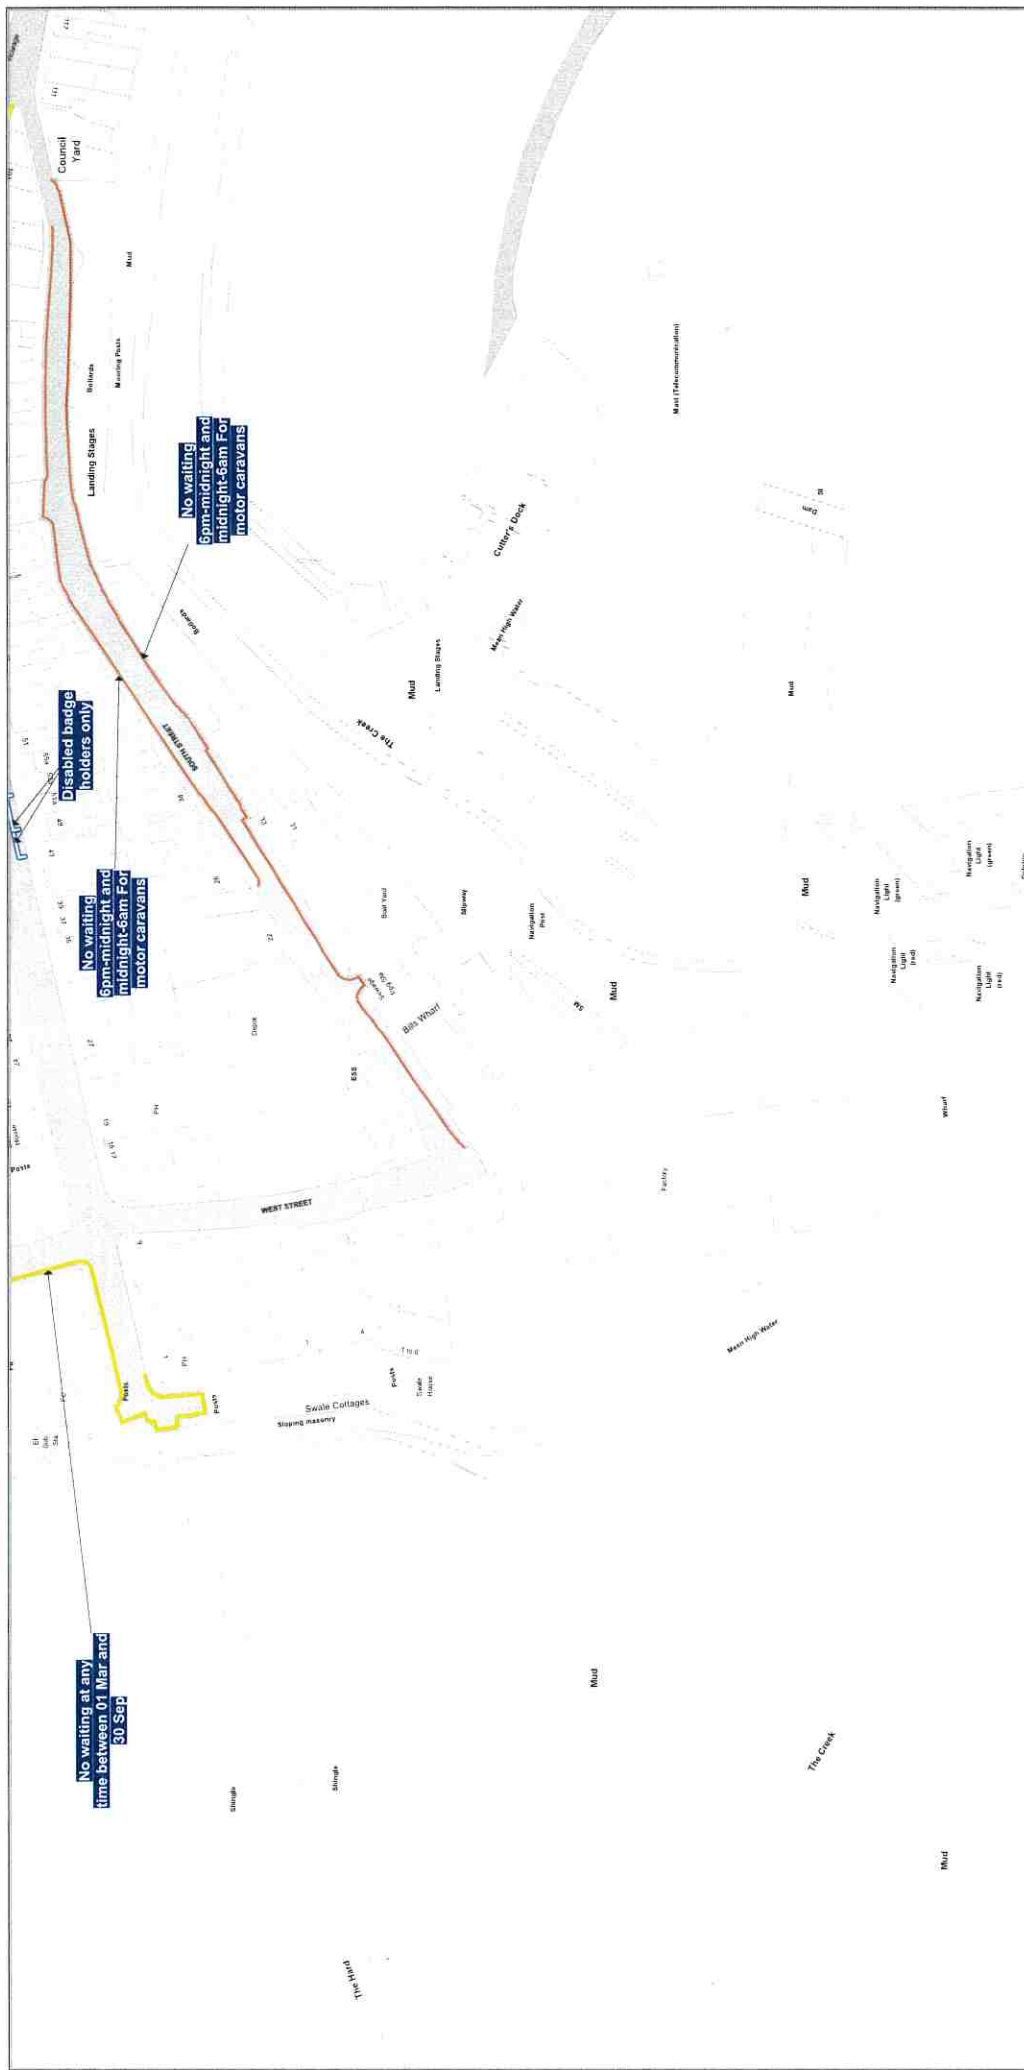

NOTE: SEE STATIC MAP SCHEDULE LEGEND FOR RESTRICTIONS DISPLAYED

SCALE - 1 : 1250 at A3 size

This map is reproduced from Ordnance Survey material with the permission of Ordnance Survey on behalf of the Controller of Her Majesty's Stationery Office © Crown Copyright. Unauthorised reproduction infringes Crown copyright and may lead to prosecution or civil proceedings. Kent County Council Licence No: 100019238 2025




Status: CONFIRMED

Tile Reference: AF102

Sheet Revision Number: 1

Sheet Active From: 30/05/2025

THE KENT COUNTY COUNCIL ON-STREET WAITING RESTRICTIONS AND STREET PARKING PLACES MAP SCHEDULES

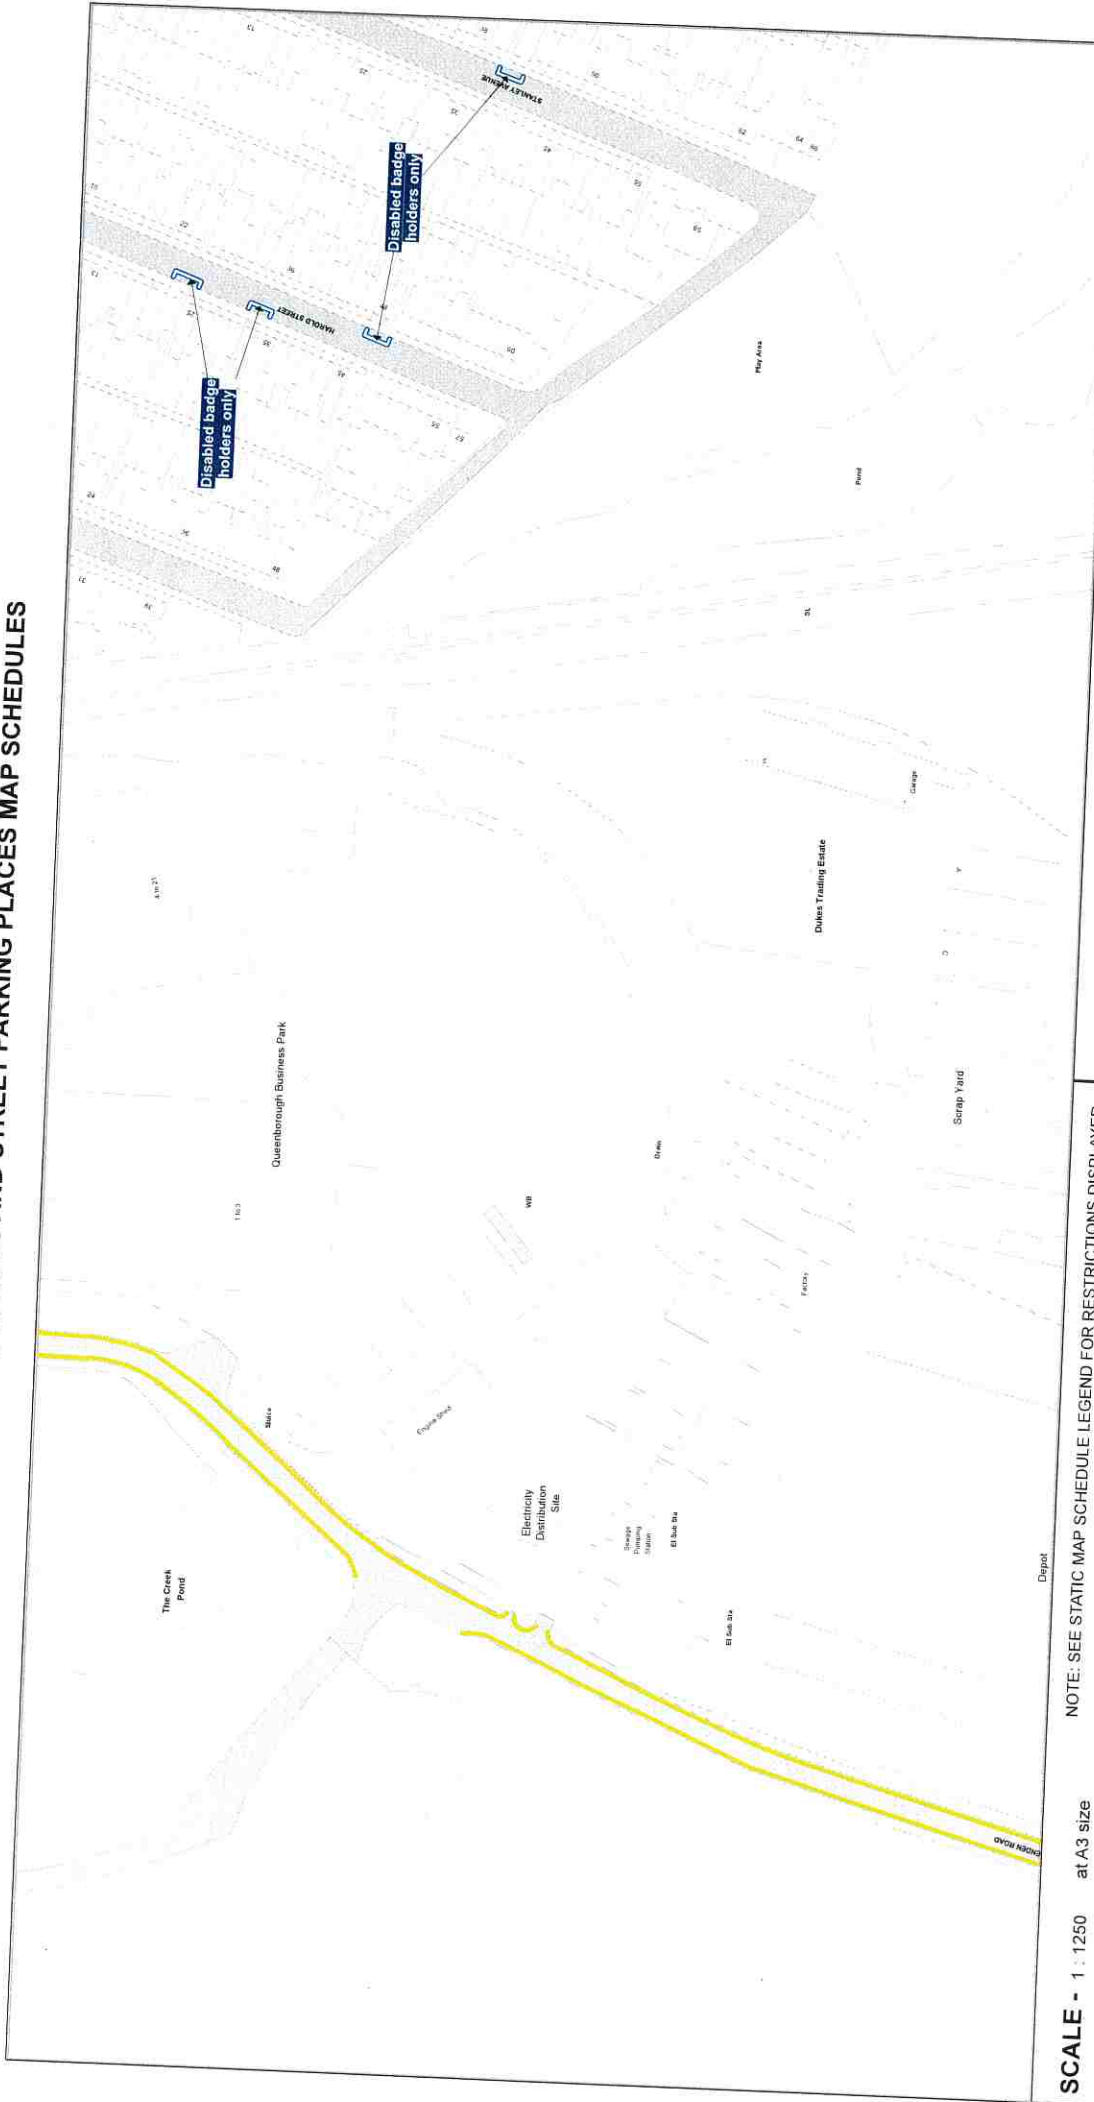

SCALE - 1 : 1250 at A3 size

This map is reproduced from Ordnance Survey material with the permission of Ordnance Survey on behalf of the Controller of Her Majesty's Stationery Office © Crown Copyright. Unauthorised reproduction infringes Crown copyright and may lead to prosecution or civil proceedings. Kent County Council Licence No: 100019238 2025

NOTE: SEE STATIC MAP SCHEDULE LEGEND FOR RESTRICTIONS DISPLAYED




Status: CONFIRMED


Tile Reference: Tile Ref: AG103

Sheet Revision Number: 1

Sheet Active From: 30/05/2025

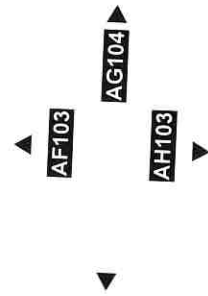

THE KENT COUNTY COUNCIL ON-STREET WAITING RESTRICTIONS AND STREET PARKING PLACES MAP SCHEDULES

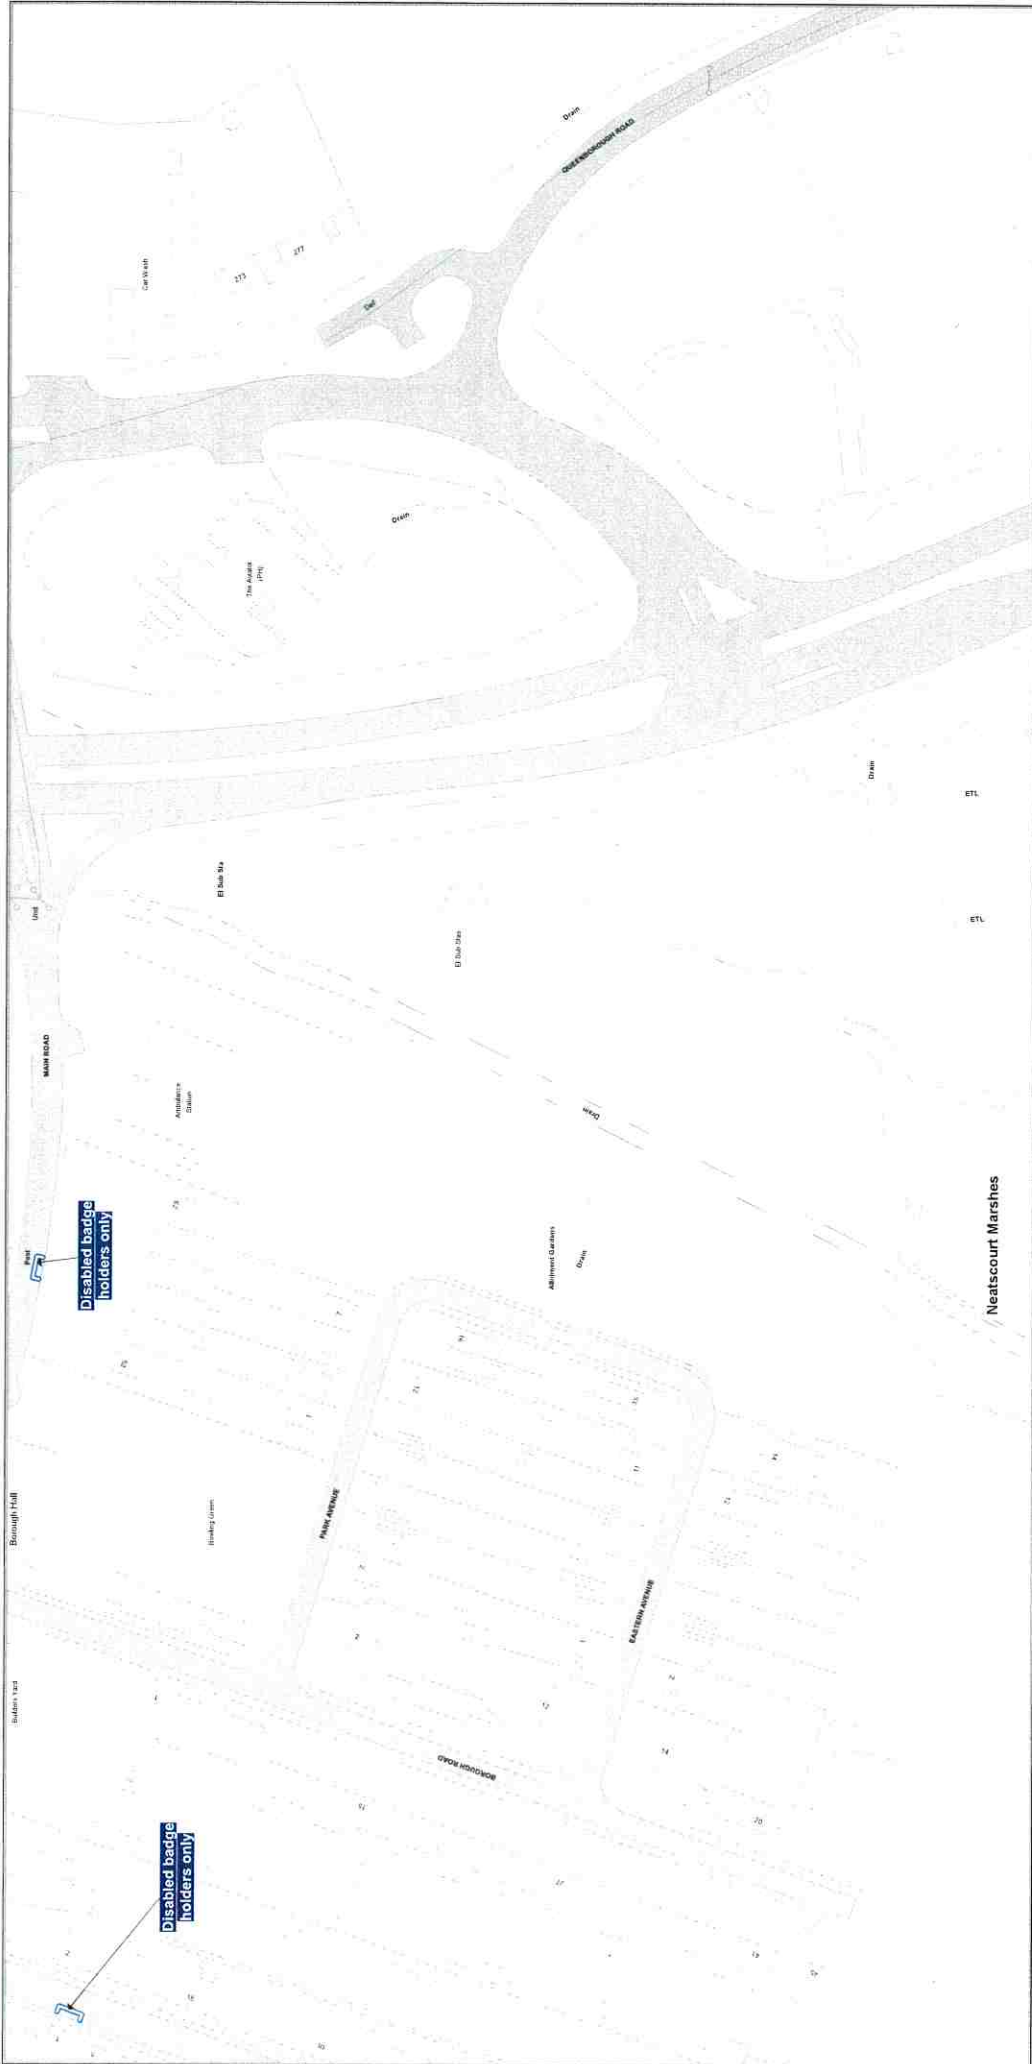

SCALE - 1 : 1250 at A3 size

This map is reproduced from Ordnance Survey material with the permission of Ordnance Survey on behalf of the Controller of Her Majesty's Stationery Office © Crown Copyright. Unauthorised reproduction infringes Crown copyright and may lead to prosecution or civil proceedings. Kent County Council Licence No: 100019238 2025



NOTE: SEE STATIC MAP SCHEDULE LEGEND FOR RESTRICTIONS DISPLAYED


Status: CONFIRMED

Tile Reference: Tile Ref: AG104

Sheet Revision Number: 1

Sheet Active From: 30/05/2025

THE KENT COUNTY COUNCIL ON-STREET WAITING RESTRICTIONS AND STREET PARKING PLACES MAP SCHEDULES

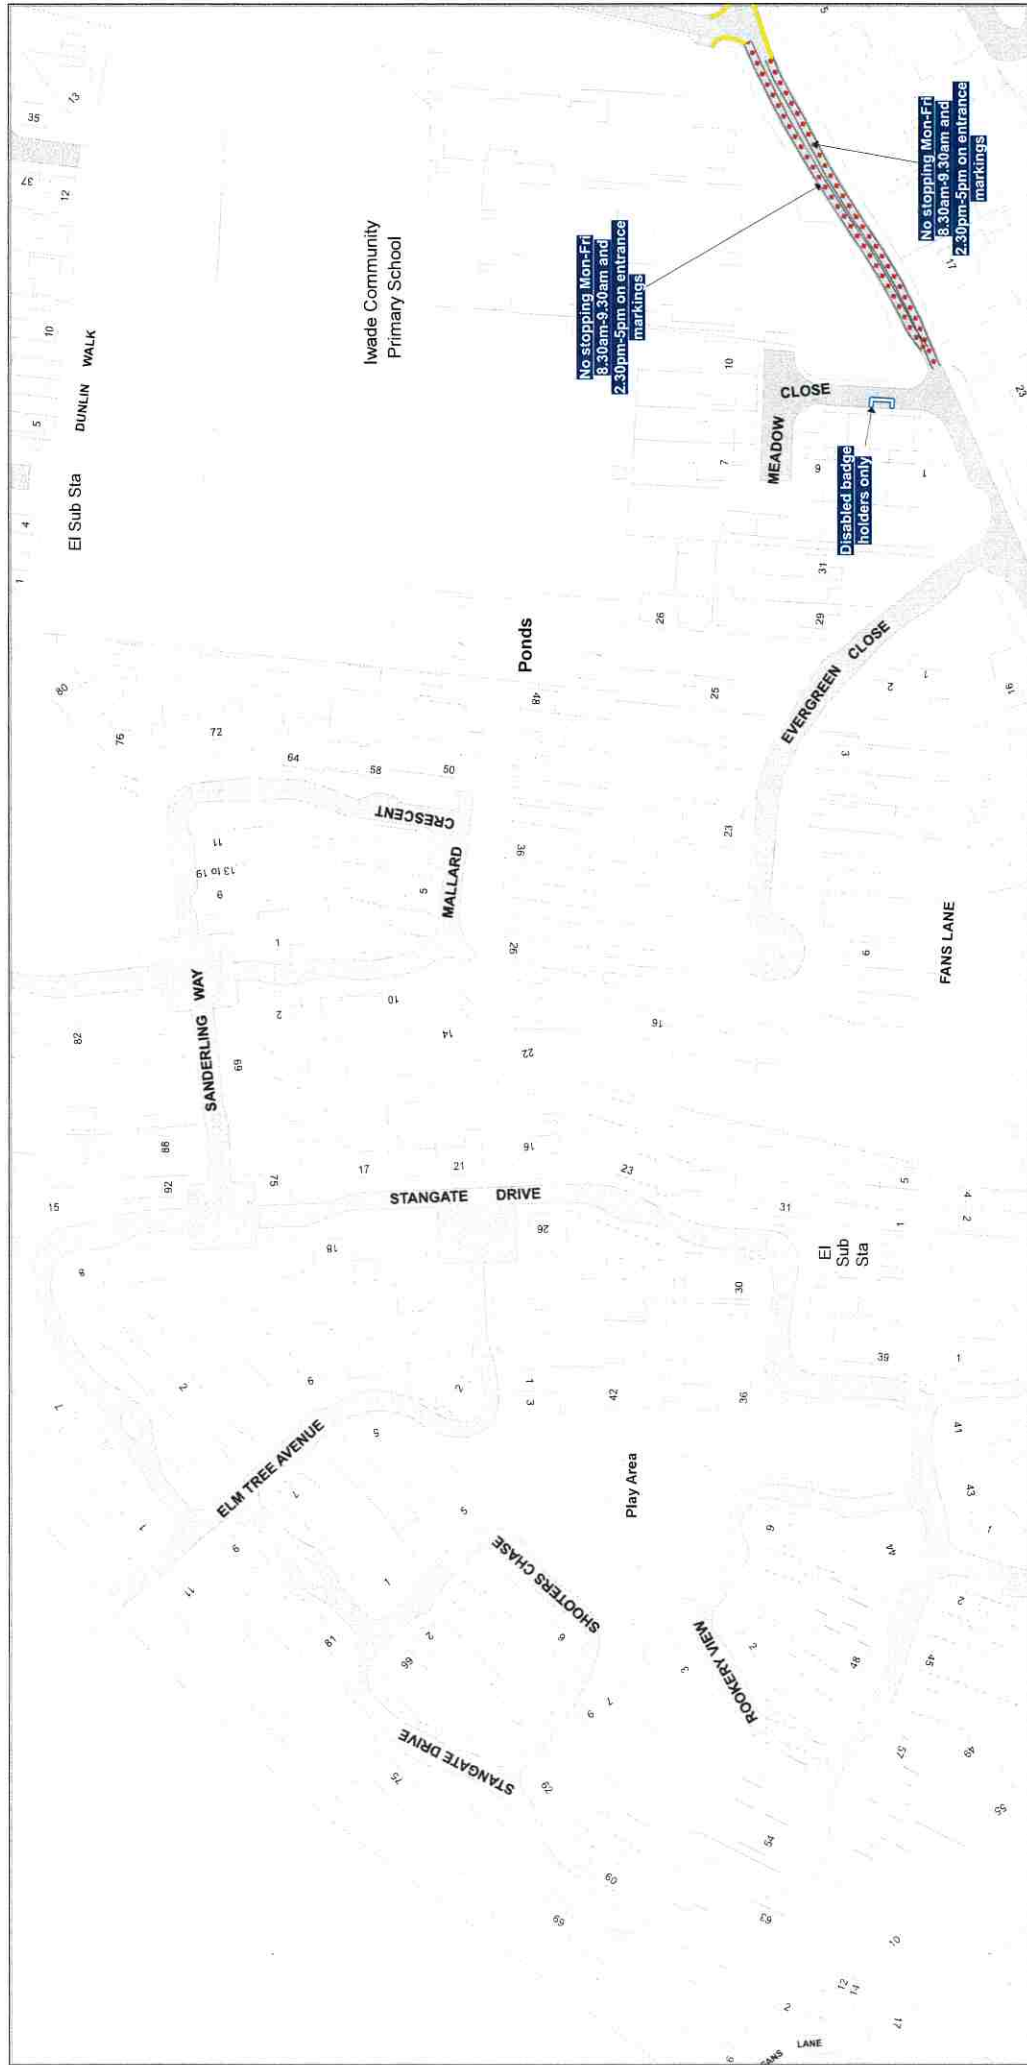

SCALE - 1 : 1250 at A3 size

This map is reproduced from Ordnance Survey material with the permission of Ordnance Survey on behalf of the Controller of Her Majesty's Stationery Office © Crown Copyright. Unauthorised reproduction infringes Crown copyright and may lead to prosecution or civil proceedings. Kent County Council Licence No: 100019238 2025

NOTE: SEE STATIC MAP SCHEDULE LEGEND FOR RESTRICTIONS DISPLAYED



Status: CONFIRMED

Title Reference: Tile Ref: AW100

Sheet Revision Number: 1

Sheet Active From: 30/05/2025

AW101

AX100

THE KENT COUNTY COUNCIL ON-STREET WAITING RESTRICTIONS AND STREET PARKING PLACES MAP SCHEDULES



NOTE: SEE STATIC MAP SCHEDULE LEGEND FOR RESTRICTIONS DISPLAYED

SCALE - 1 : 1250 at A3 size

This map is reproduced from Ordnance Survey material with the permission of Ordnance Survey on behalf of the Controller of Her Majesty's Stationery Office © Crown Copyright. Unauthorised reproduction infringes Crown copyright and may lead to prosecution or civil proceedings. Kent County Council Licence No: 100019238 2025




Status: CONFIRMED


Title Reference: Tile Ref: BI102

Sheet Revision Number: 1

Sheet Active From: 30/05/2025

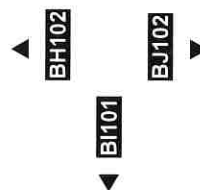

THE KENT COUNTY COUNCIL ON-STREET WAITING RESTRICTIONS AND STREET PARKING PLACES MAP SCHEDULES

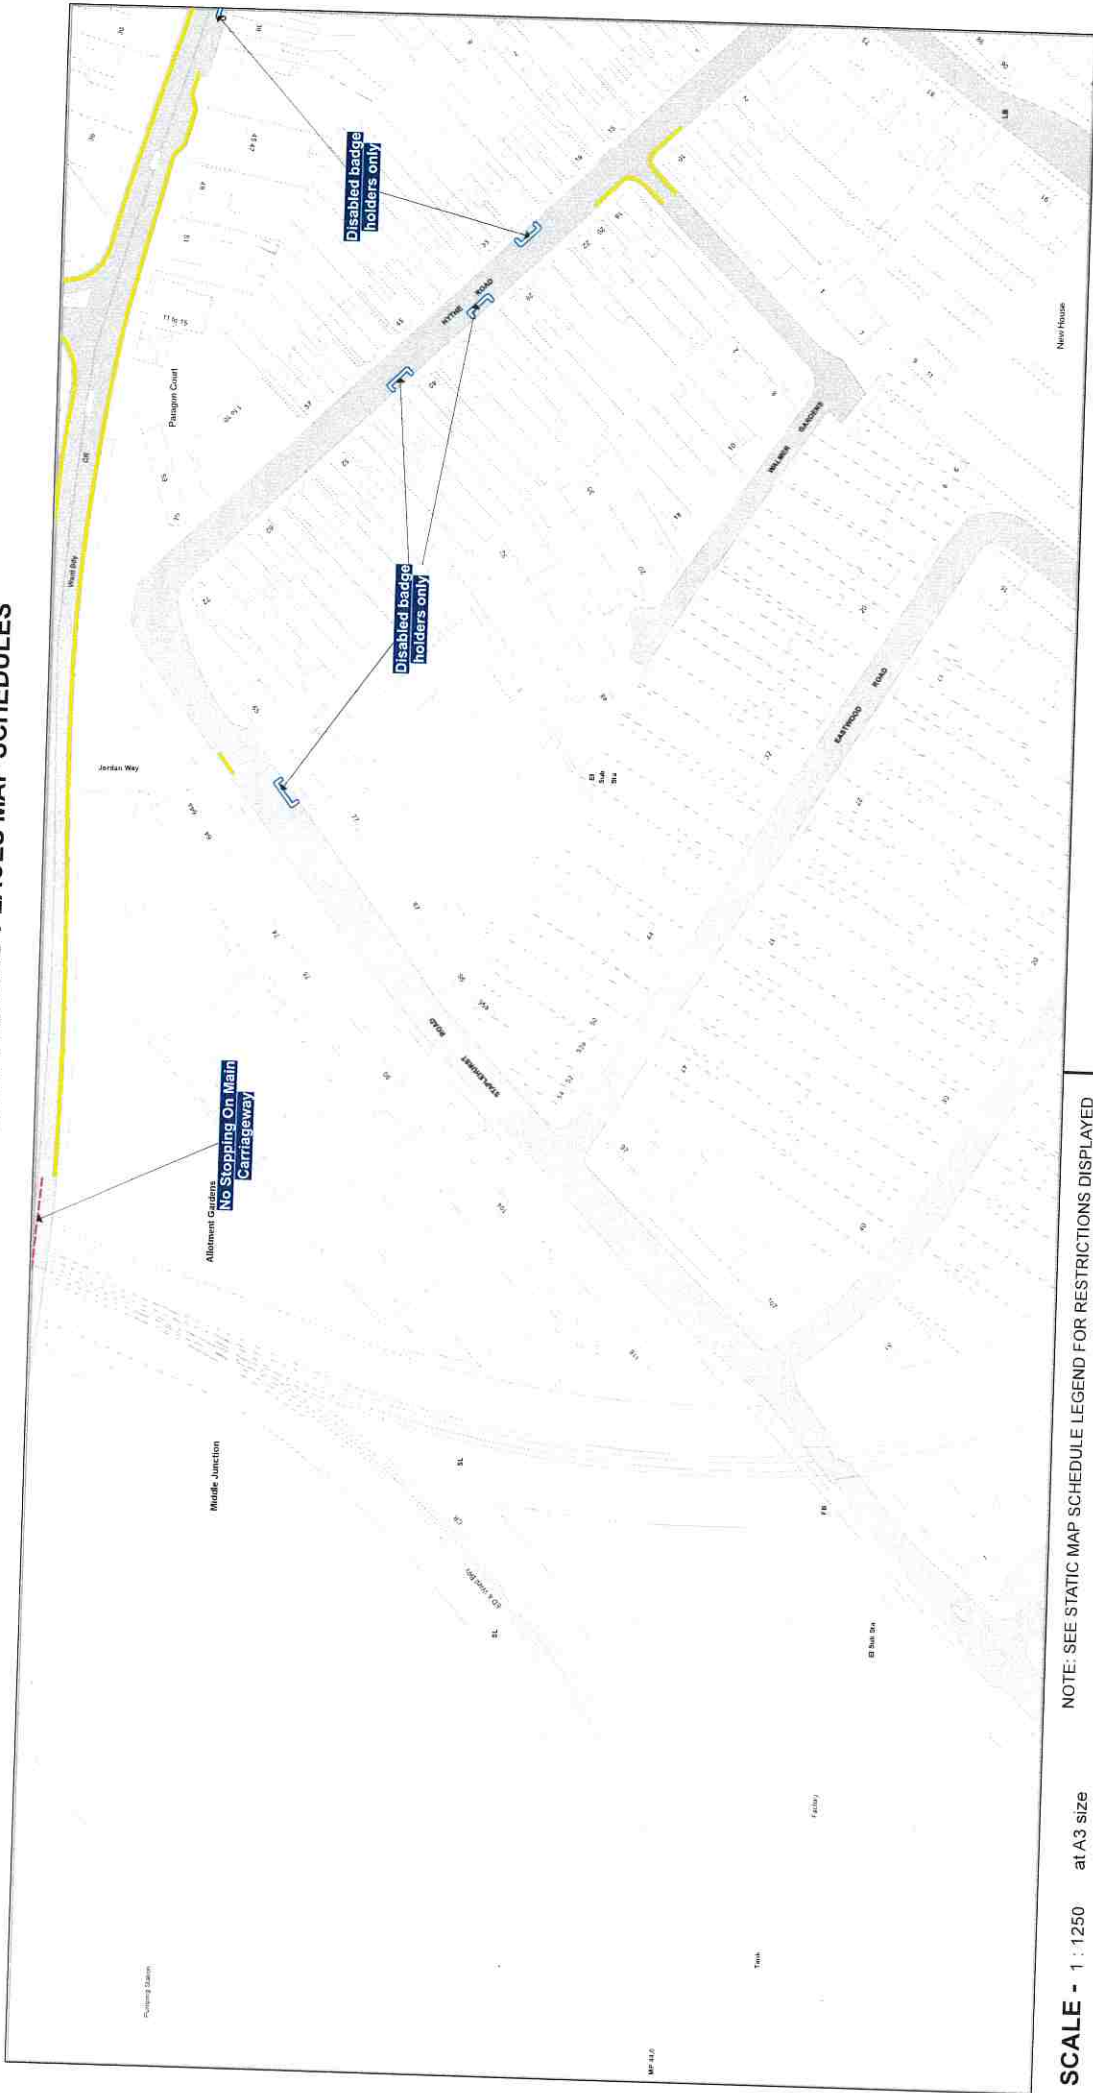

NOTE: SEE STATIC MAP SCHEDULE LEGEND FOR RESTRICTIONS DISPLAYED

SCALE - 1 : 1250 at A3 size

This map is reproduced from Ordnance Survey material with the permission of Ordnance Survey on behalf of the Controller of Her Majesty's Stationery Office © Crown Copyright. Unauthorised reproduction infringes Crown copyright and may lead to prosecution or civil proceedings. Kent County Council Licence No: 100019238 2025



Status: CONFIRMED

Tile Reference: Tile Ref: BK100

Sheet Revision Number: 1

Sheet Active From: 30/05/2025

THE KENT COUNTY COUNCIL ON-STREET WAITING RESTRICTIONS AND STREET PARKING PLACES MAP SCHEDULES



SCALE - 1 : 1250 at A3 size

This map is reproduced from Ordnance Survey material with the permission of Ordnance Survey on behalf of the Controller of Her Majesty's Stationery Office © Crown Copyright. Unauthorised reproduction infringes Crown copyright and may lead to prosecution or civil proceedings. Kent County Council Licence No: 100019238 2025




NOTE: SEE STATIC MAP SCHEDULE LEGEND FOR RESTRICTIONS DISPLAYED

Status: CONFIRMED


Tile Reference: Tile Ref: BK101

Sheet Revision Number: 1

Sheet Active From: 30/05/2025

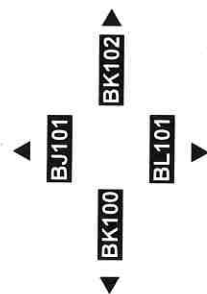

THE KENT COUNTY COUNCIL ON-STREET WAITING RESTRICTIONS AND STREET PARKING PLACES MAP SCHEDULES

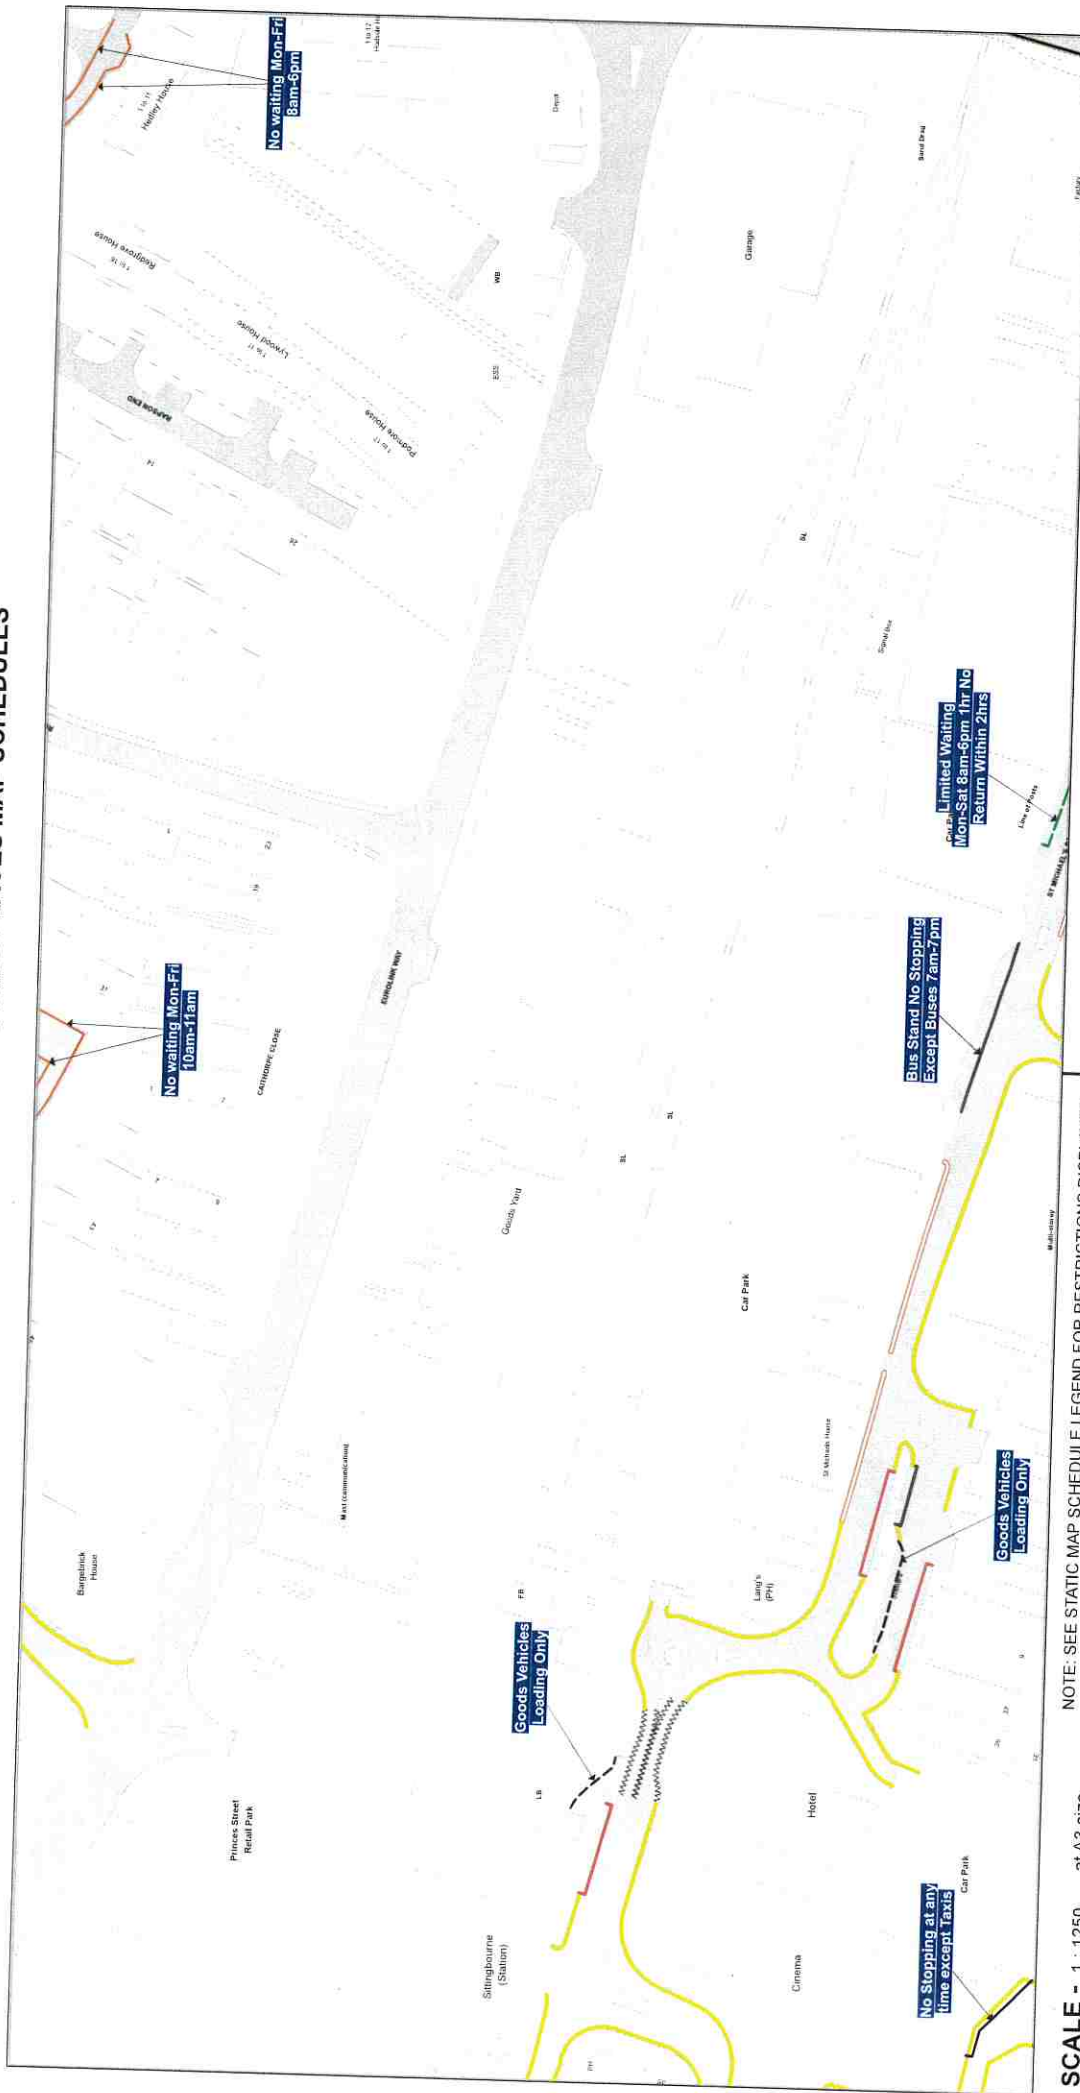

SCALE - 1 : 1250 at A3 size

This map is reproduced from Ordnance Survey material with the permission of Ordnance Survey on behalf of the Controller of Her Majesty's Stationery Office © Crown Copyright. Unauthorised reproduction infringes Crown copyright and may lead to prosecution or civil proceedings. Kent County Council Licence No: 100019238 2025




Status: CONFIRMED

Title Reference: Tile Ref: BM102


Sheet Revision Number: 1

Sheet Active From: 30/05/2025

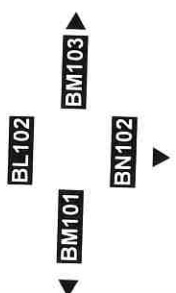

NOTE: SEE STATIC MAP SCHEDULE LEGEND FOR RESTRICTIONS DISPLAYED

THE KENT COUNTY COUNCIL ON-STREET WAITING RESTRICTIONS AND STREET PARKING PLACES MAP SCHEDULES

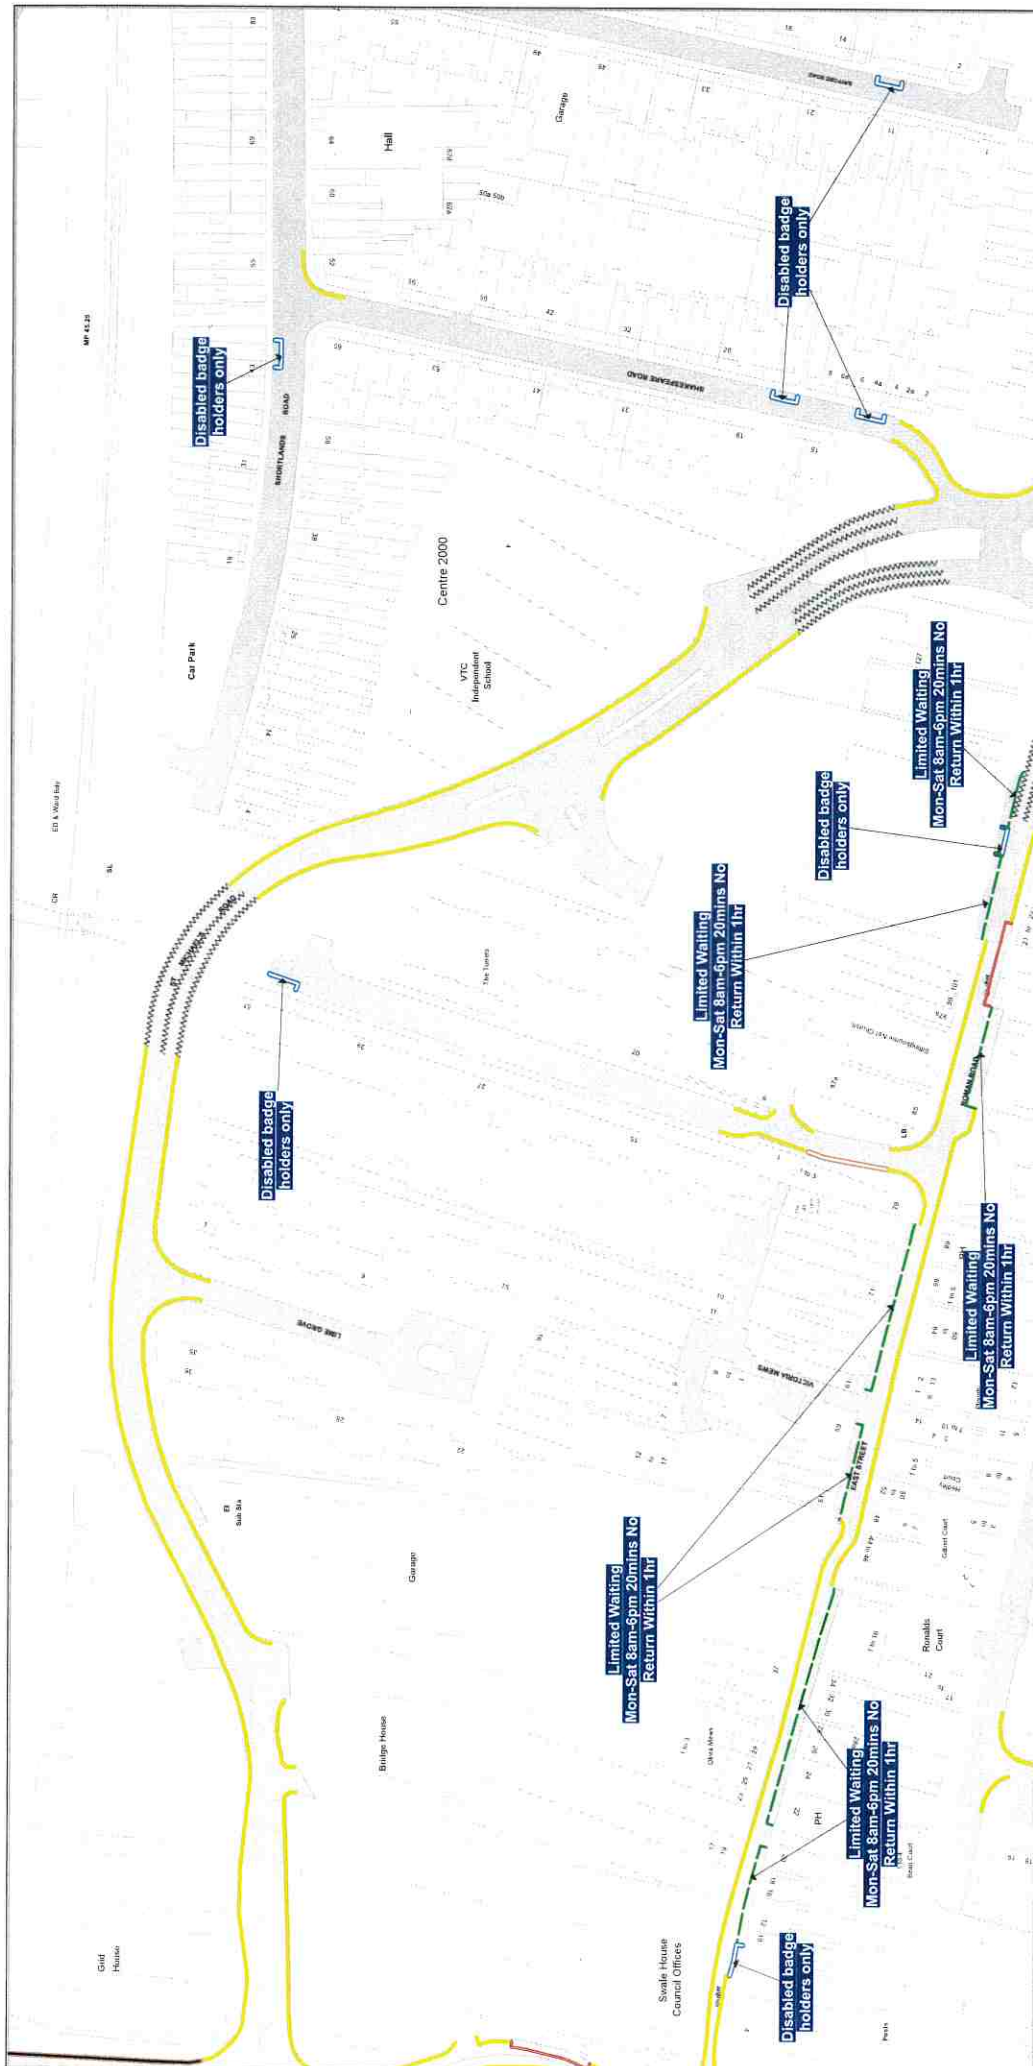

NOTE: SEE STATIC MAP SCHEDULE LEGEND FOR RESTRICTIONS DISPLAYED

SCALE - 1 : 1250 at A3 size

This map is reproduced from Ordnance Survey material with the permission of Ordnance Survey on behalf of the Controller of Her Majesty's Stationary Office © Crown Copyright. Unauthorised reproduction infringes Crown copyright and may lead to prosecution or civil proceedings. Kent County Council Licence No: 100019238 2025




Status: CONFIRMED

Tile Reference: Tile Ref: BN103

Sheet Revision Number: 1

Sheet Active From: 30/05/2025

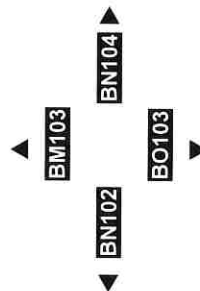

THE KENT COUNTY COUNCIL ON-STREET WAITING RESTRICTIONS AND STREET PARKING PLACES MAP SCHEDULES



NOTE: SEE STATIC MAP SCHEDULE LEGEND FOR RESTRICTIONS DISPLAYED

SCALE - 1 : 1250 at A3 size

This map is reproduced from Ordnance Survey material with the permission of Ordnance Survey on behalf of the Controller of Her Majesty's Stationery Office © Crown Copyright. Unauthorised reproduction infringes Crown copyright and may lead to prosecution or civil proceedings. Kent County Council Licence No: 100019238 2025




Status: CONFIRMED

Tile Reference: Tile Ref: BN104

Sheet Revision Number: 1

Sheet Active From: 30/05/2025

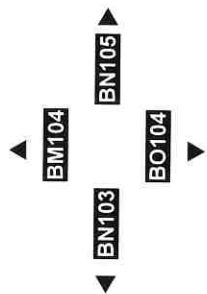

[illegible]

SCALE - 1 : 1250 at A3 size

This map is reproduced from Ordnance Survey material with the permission of Ordnance Survey on behalf of the Controller of Her Majesty's Stationery Office © Crown Copyright. Unauthorised reproduction infringes Crown copyright and may lead to prosecution or civil proceedings.
Kent County Council
Licence No: 100019238 2025

Tile Reference: Tile Ref: BO101

Sheet Revision Number: 1

Sheet Active From: 30/05/2025

BN101

BO100 BO102

BP101



The map displays a residential neighborhood with several streets including Whitton Road, Canterbury Road, Roman Road, and Woodman Drive. A blue icon of a car with a person inside is positioned on Canterbury Road, with a label 'Disabled badge holders only' pointing to it. The map also shows various houses, a school, and a bus stop.


SCALE - 1 : 1250 at A3 size



Sheet Active From: 30/05/2025

BP104

THE KENT COUNTY COUNCIL ON-STREET WAITING RESTRICTIONS AND STREET PARKING PLACES MAP SCHEDULES

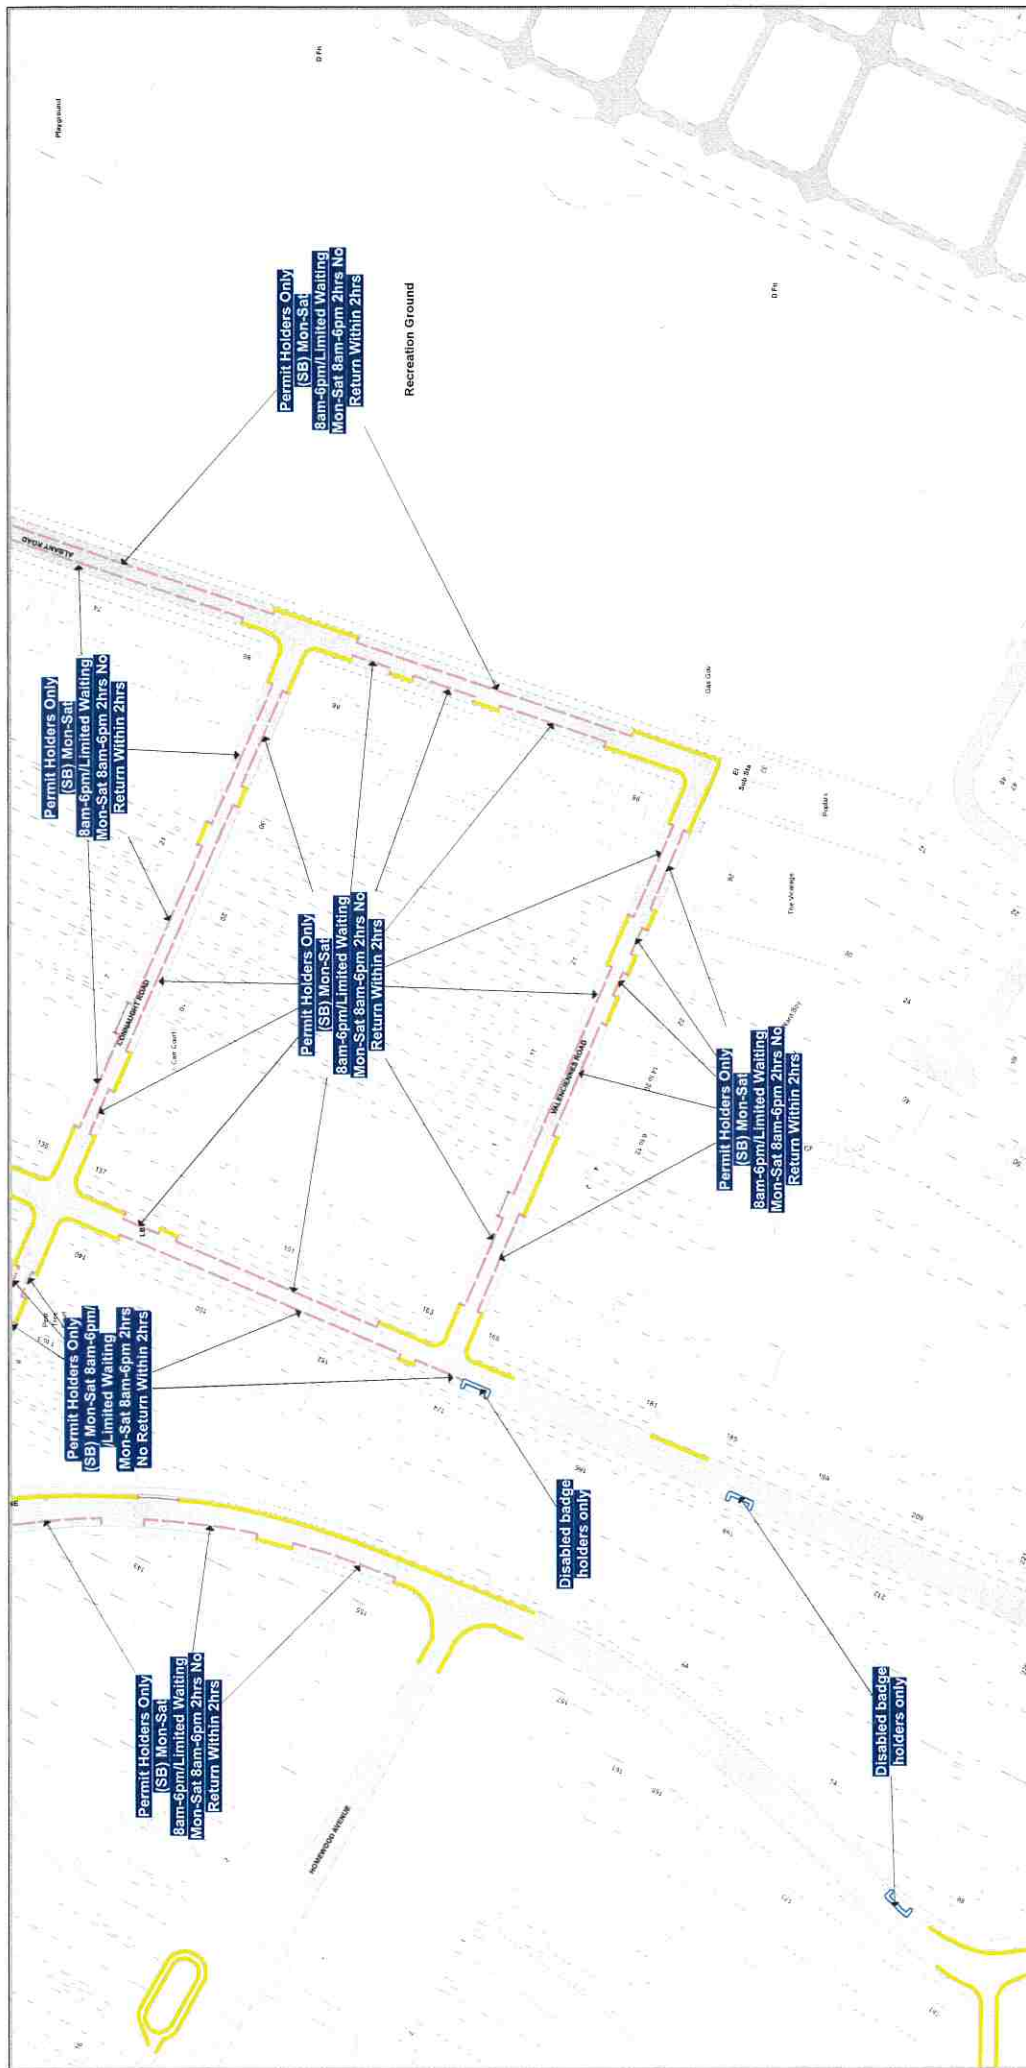

NOTE: SEE STATIC MAP SCHEDULE LEGEND FOR RESTRICTIONS DISPLAYED

SCALE - 1 : 1250 at A3 size

This map is reproduced from
Ordnance Survey material with the
permission of Ordnance Survey on
behalf of the Controller of Her
Majesty's Stationery Office © Crown
Copyright. Unauthorised
reproduction infringes Crown
copyright and may lead to
prosecution or civil proceedings.
Kent County Council
Licence No: 100019238 2025



Status: CONFIRMED

Title Reference: Tile Ref: BP101

Sheet Revision Number: 1

Sheet Active From: 30/05/2025


BO101

BP102

BQ101

BP100

THE KENT COUNTY COUNCIL ON-STREET WAITING RESTRICTIONS AND STREET PARKING PLACES MAP SCHEDULES

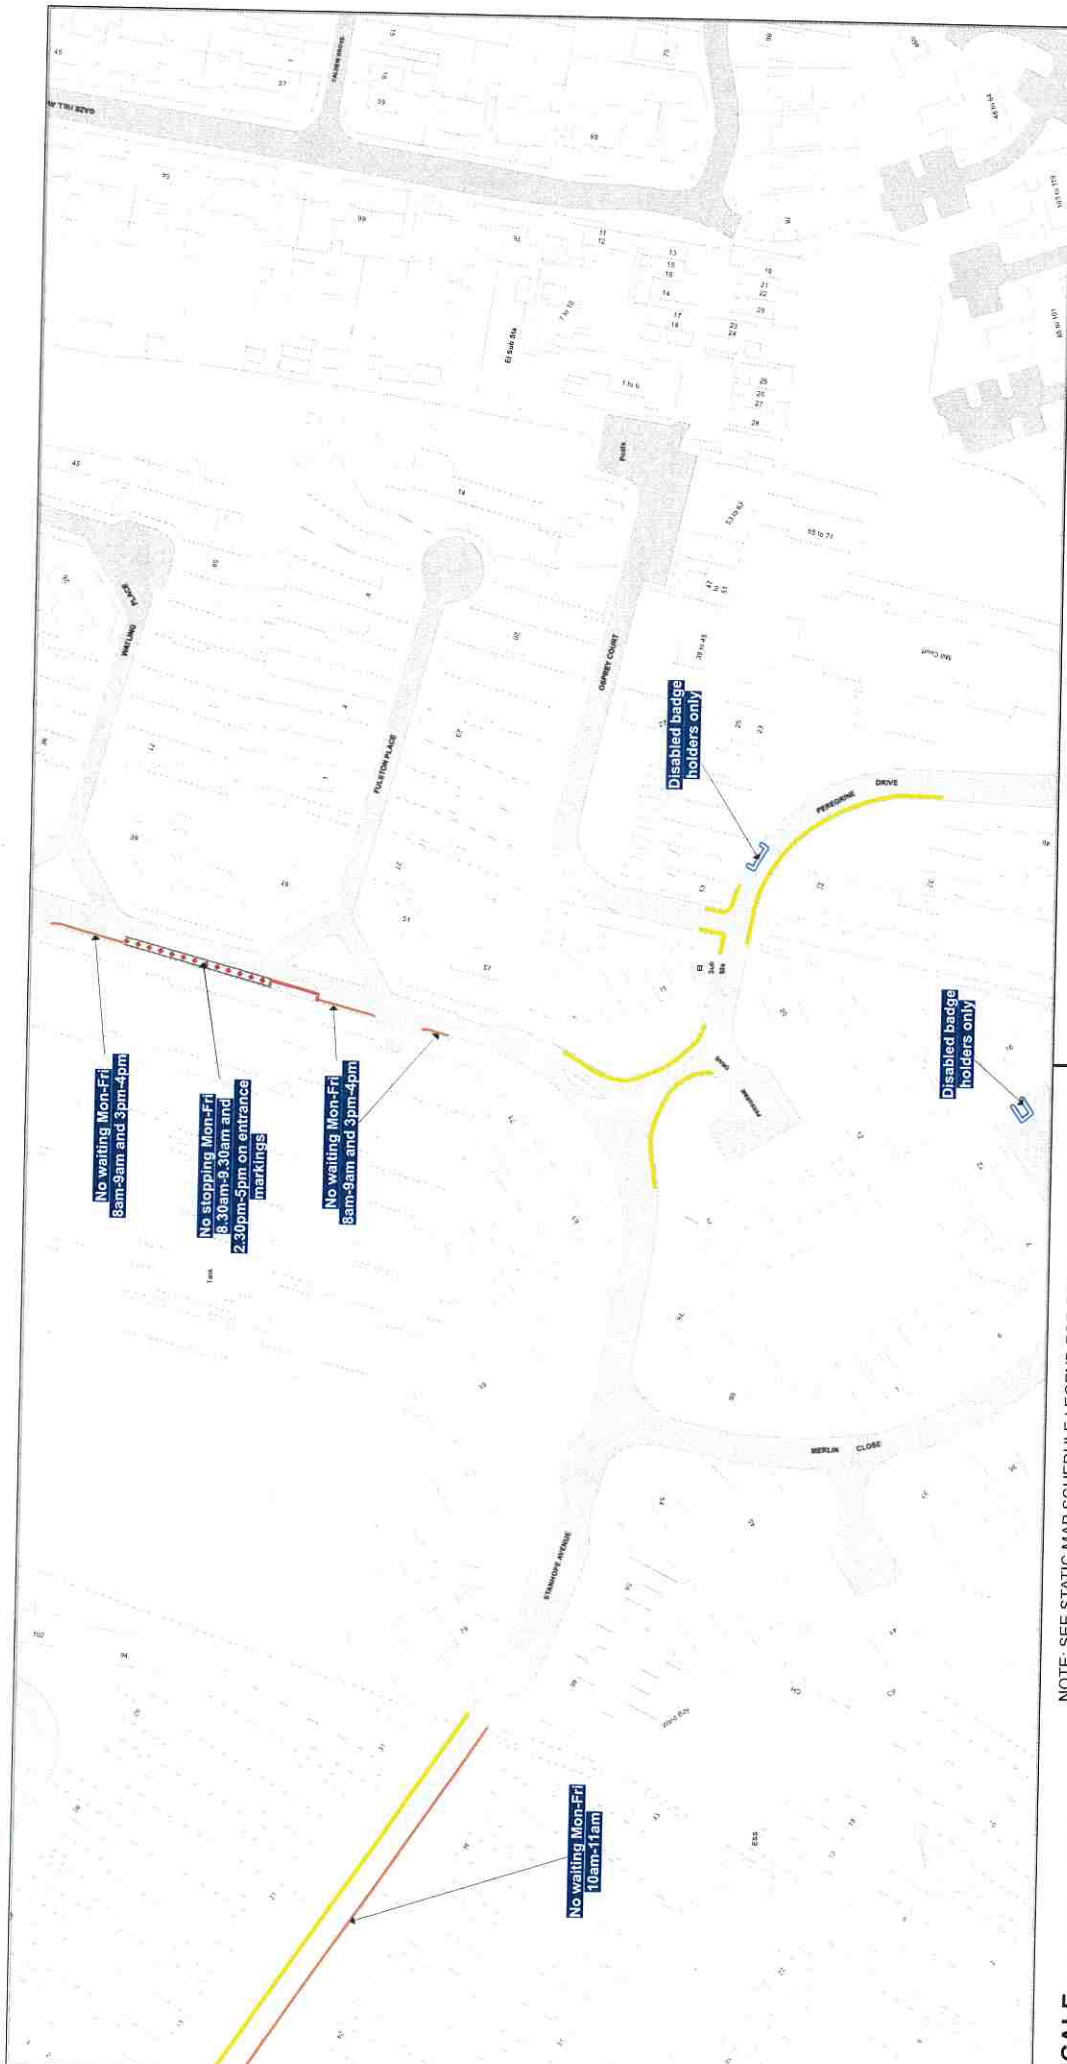

SCALE - 1 : 1250 at A3 size

This map is reproduced from Ordnance Survey material with the permission of Ordnance Survey on behalf of the Controller of Her Majesty's Stationery Office © Crown Copyright. Unauthorised reproduction infringes Crown copyright and may lead to prosecution or civil proceedings. Kent County Council Licence No: 100019238 2025




Status: CONFIRMED


Tile Reference: Tile Ref: BP103

Sheet Revision Number: 1

Sheet Active From: 30/05/2025

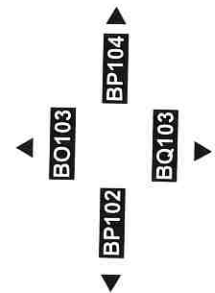

THE KENT COUNTY COUNCIL ON-STREET WAITING RESTRICTIONS AND STREET PARKING PLACES MAP SCHEDULES

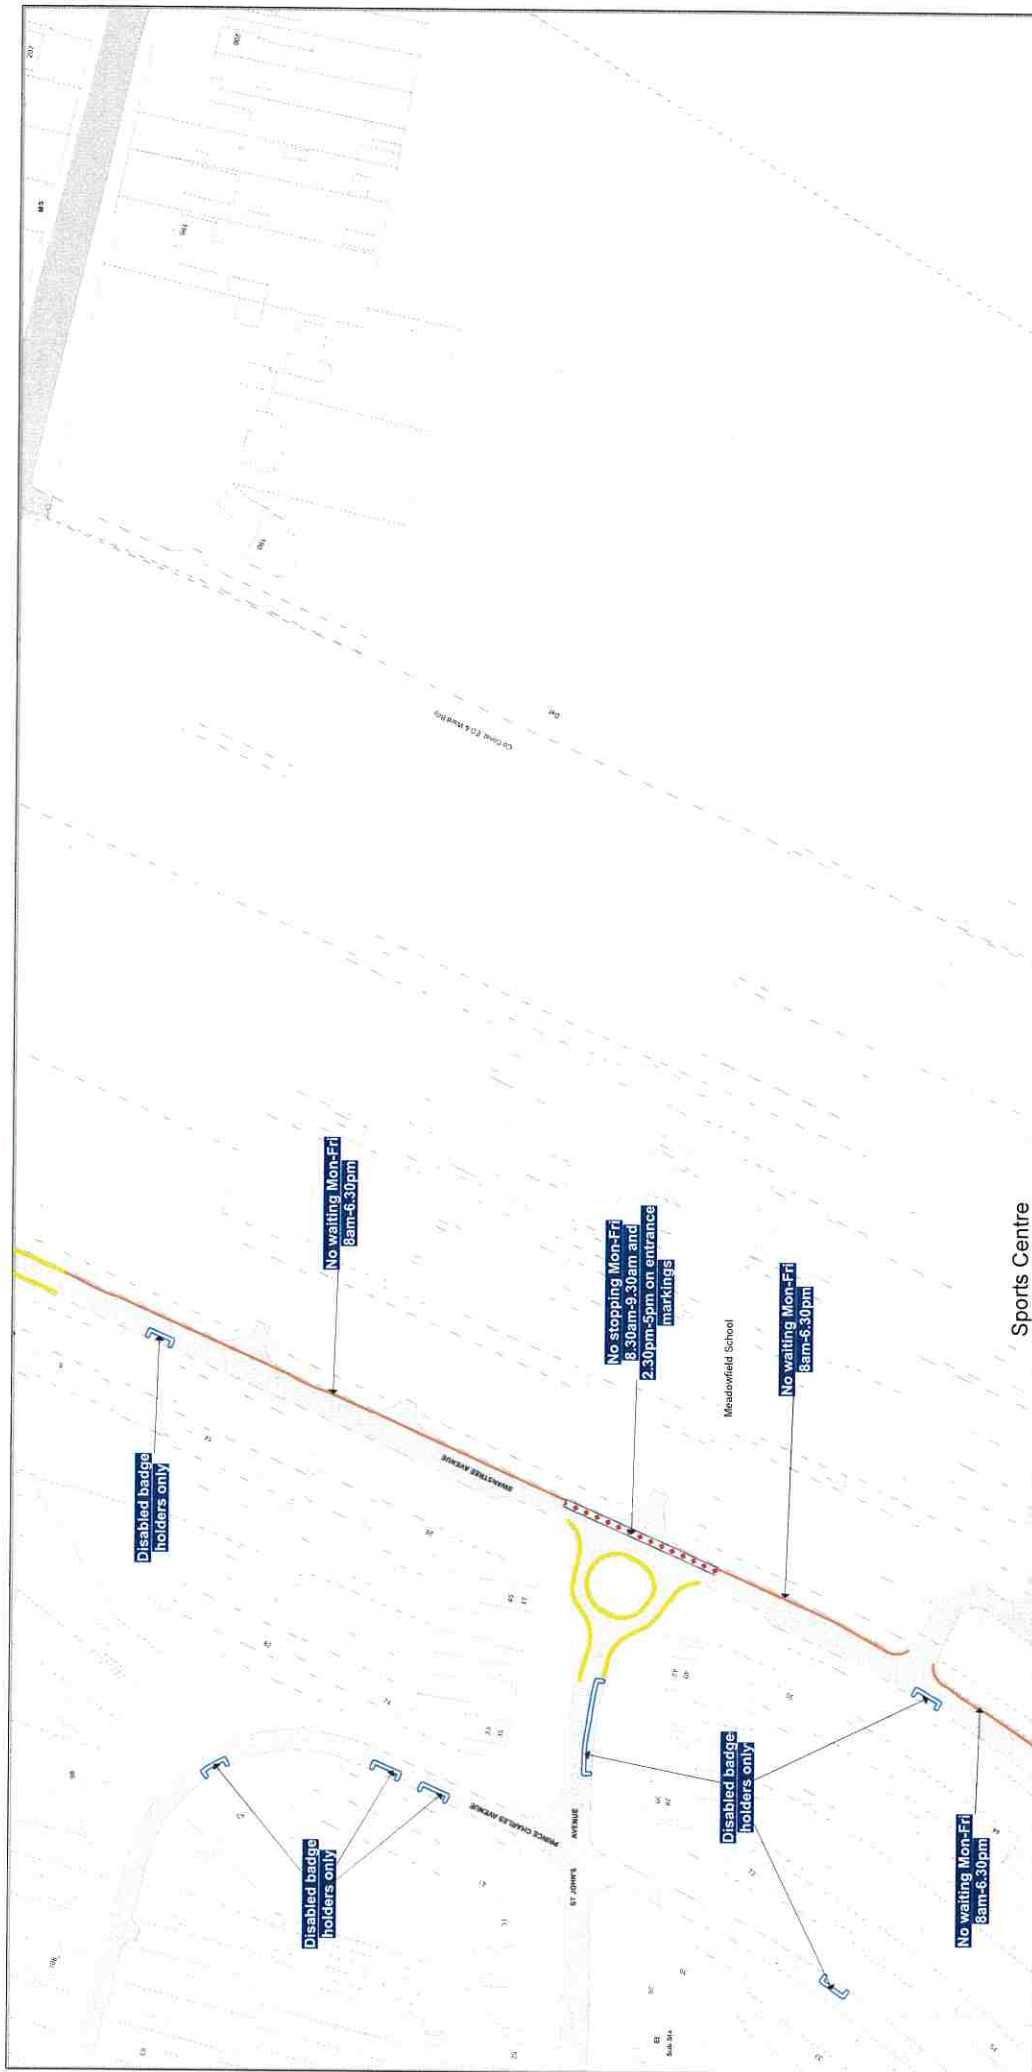

NOTE: SEE STATIC MAP SCHEDULE LEGEND FOR RESTRICTIONS DISPLAYED

SCALE - 1 : 1250 at A3 size

This map is reproduced from Ordnance Survey material with the permission of Ordnance Survey on behalf of the Controller of Her Majesty's Stationary Office © Crown Copyright. Unauthorised reproduction infringes Crown copyright and may lead to prosecution or civil proceedings. Kent County Council Licence No: 100019238 2025




Status: CONFIRMED


Tile Reference: Tile Ref: BP105

Sheet Revision Number: 1

Sheet Active From: 30/05/2025

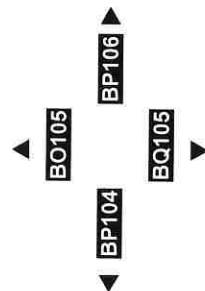

THE KENT COUNTY COUNCIL ON-STREET WAITING RESTRICTIONS AND STREET PARKING PLACES MAP SCHEDULES

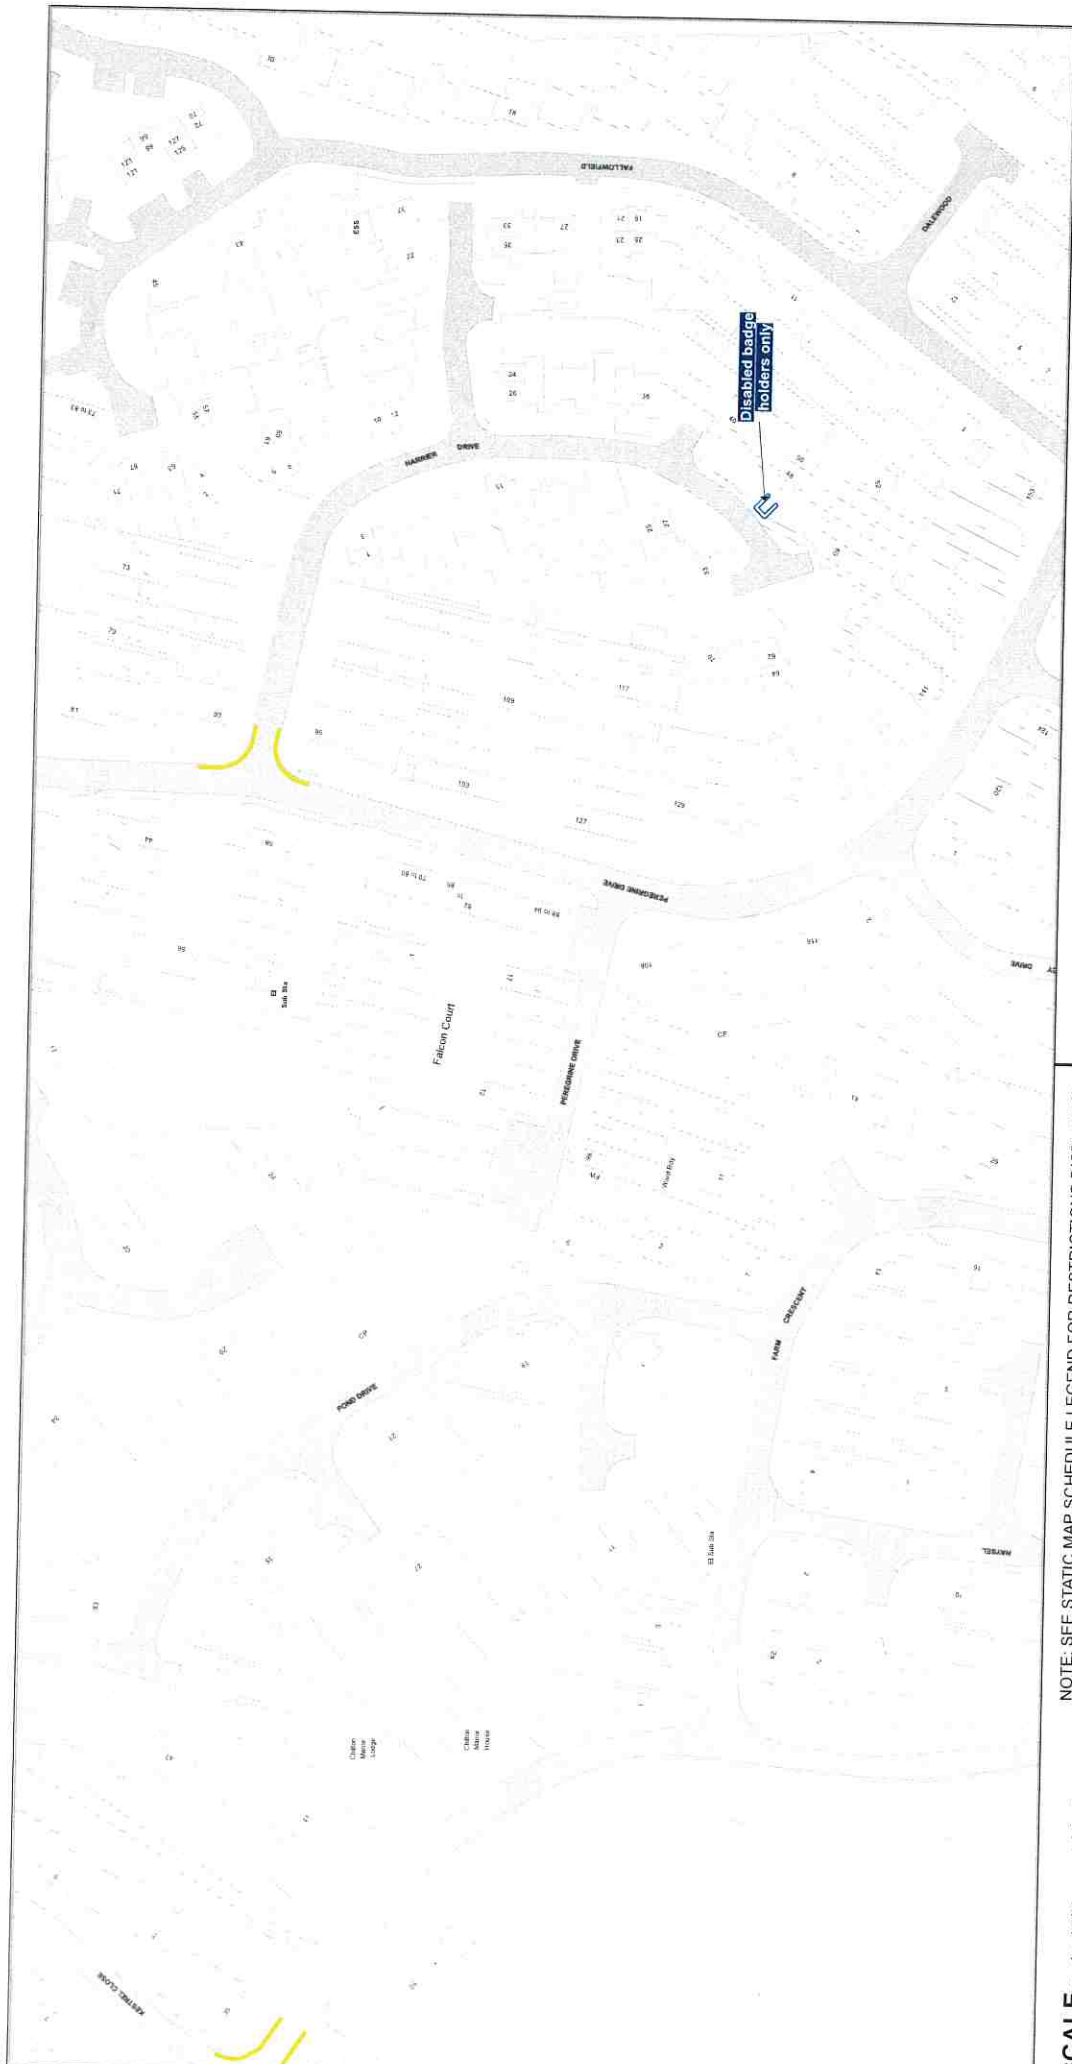

NOTE: SEE STATIC MAP SCHEDULE LEGEND FOR RESTRICTIONS DISPLAYED

SCALE - 1 : 1250 at A3 size

This map is reproduced from Ordnance Survey material with the permission of Ordnance Survey on behalf of the Controller of Her Majesty's Stationery Office © Crown Copyright. Unauthorised reproduction infringes Crown copyright and may lead to prosecution or civil proceedings. Kent County Council Licence No: 100019238 2025



Status: CONFIRMED

Tile Reference: Tile Ref: BQ103

Sheet Revision Number: 1

Sheet Active From: 30/05/2025

BP103 **BQ102** **BQ104**


[illegible]

Sheet Active From: 30/05/2025



This map is reproduced from Ordnance Survey material with the permission of Ordnance Survey on behalf of the Controller of Her Majesty's Stationary Office © Crown Copyright. Unauthorised reproduction infringes Crown copyright and may lead to prosecution or civil proceedings, Kent County Council
Licence No: 100019238 2025

THE KENT COUNTY COUNCIL ON-STREET WAITING RESTRICTIONS AND STREET PARKING PLACES MAP SCHEDULES

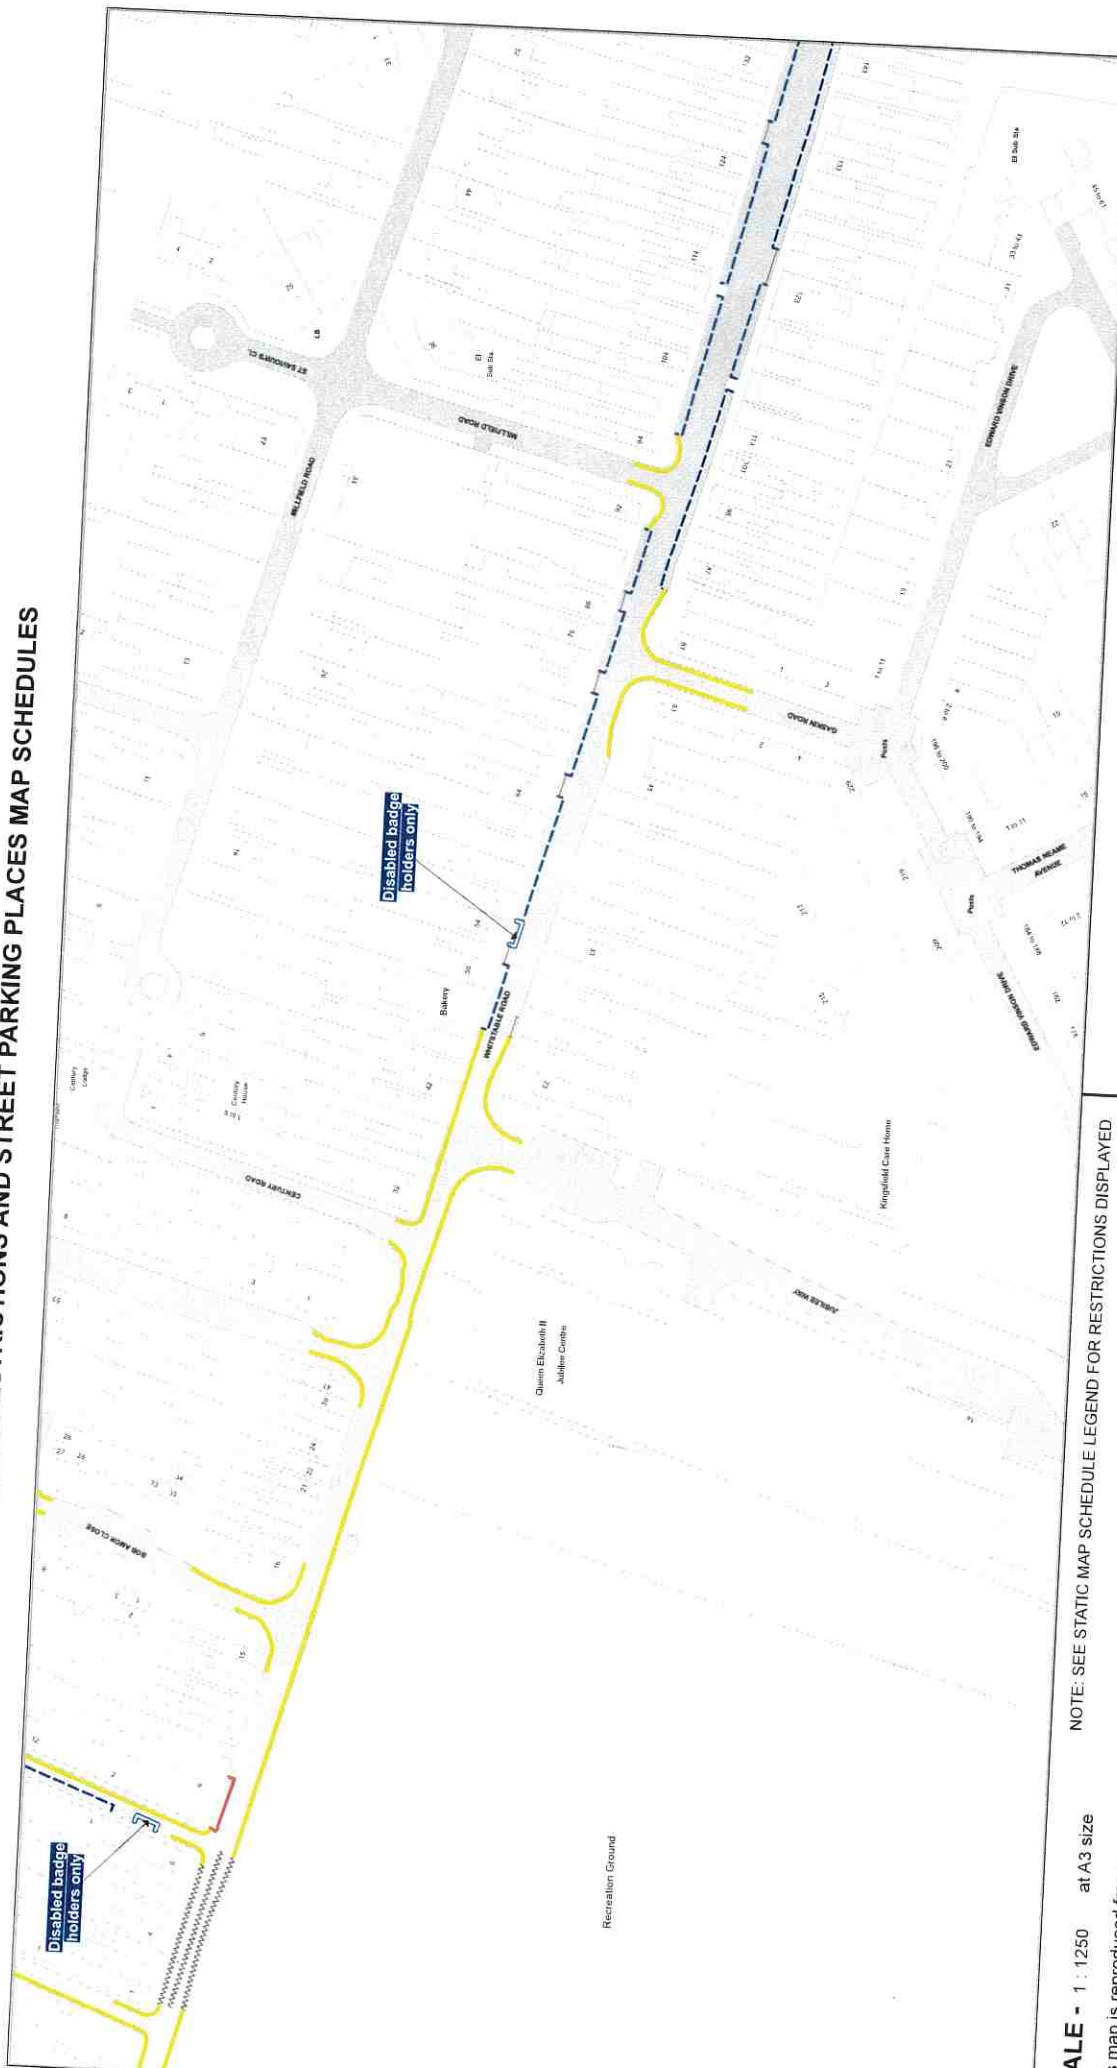

NOTE: SEE STATIC MAP SCHEDULE LEGEND FOR RESTRICTIONS DISPLAYED

SCALE - 1 : 1250 at A3 size

This map is reproduced from Ordnance Survey material with the permission of Ordnance Survey on behalf of the Controller of Her Majesty's Stationery Office © Crown Copyright. Unauthorised reproduction infringes Crown copyright and may lead to prosecution or civil proceedings. Kent County Council Licence No: 100019238 2025




Status: CONFIRMED


Tile Reference: Tile Ref: BX125

Sheet Revision Number: 1

Sheet Active From: 30/05/2025

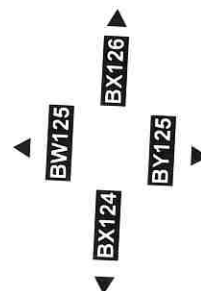

THE KENT COUNTY COUNCIL ON-STREET WAITING RESTRICTIONS AND STREET PARKING PLACES MAP SCHEDULES

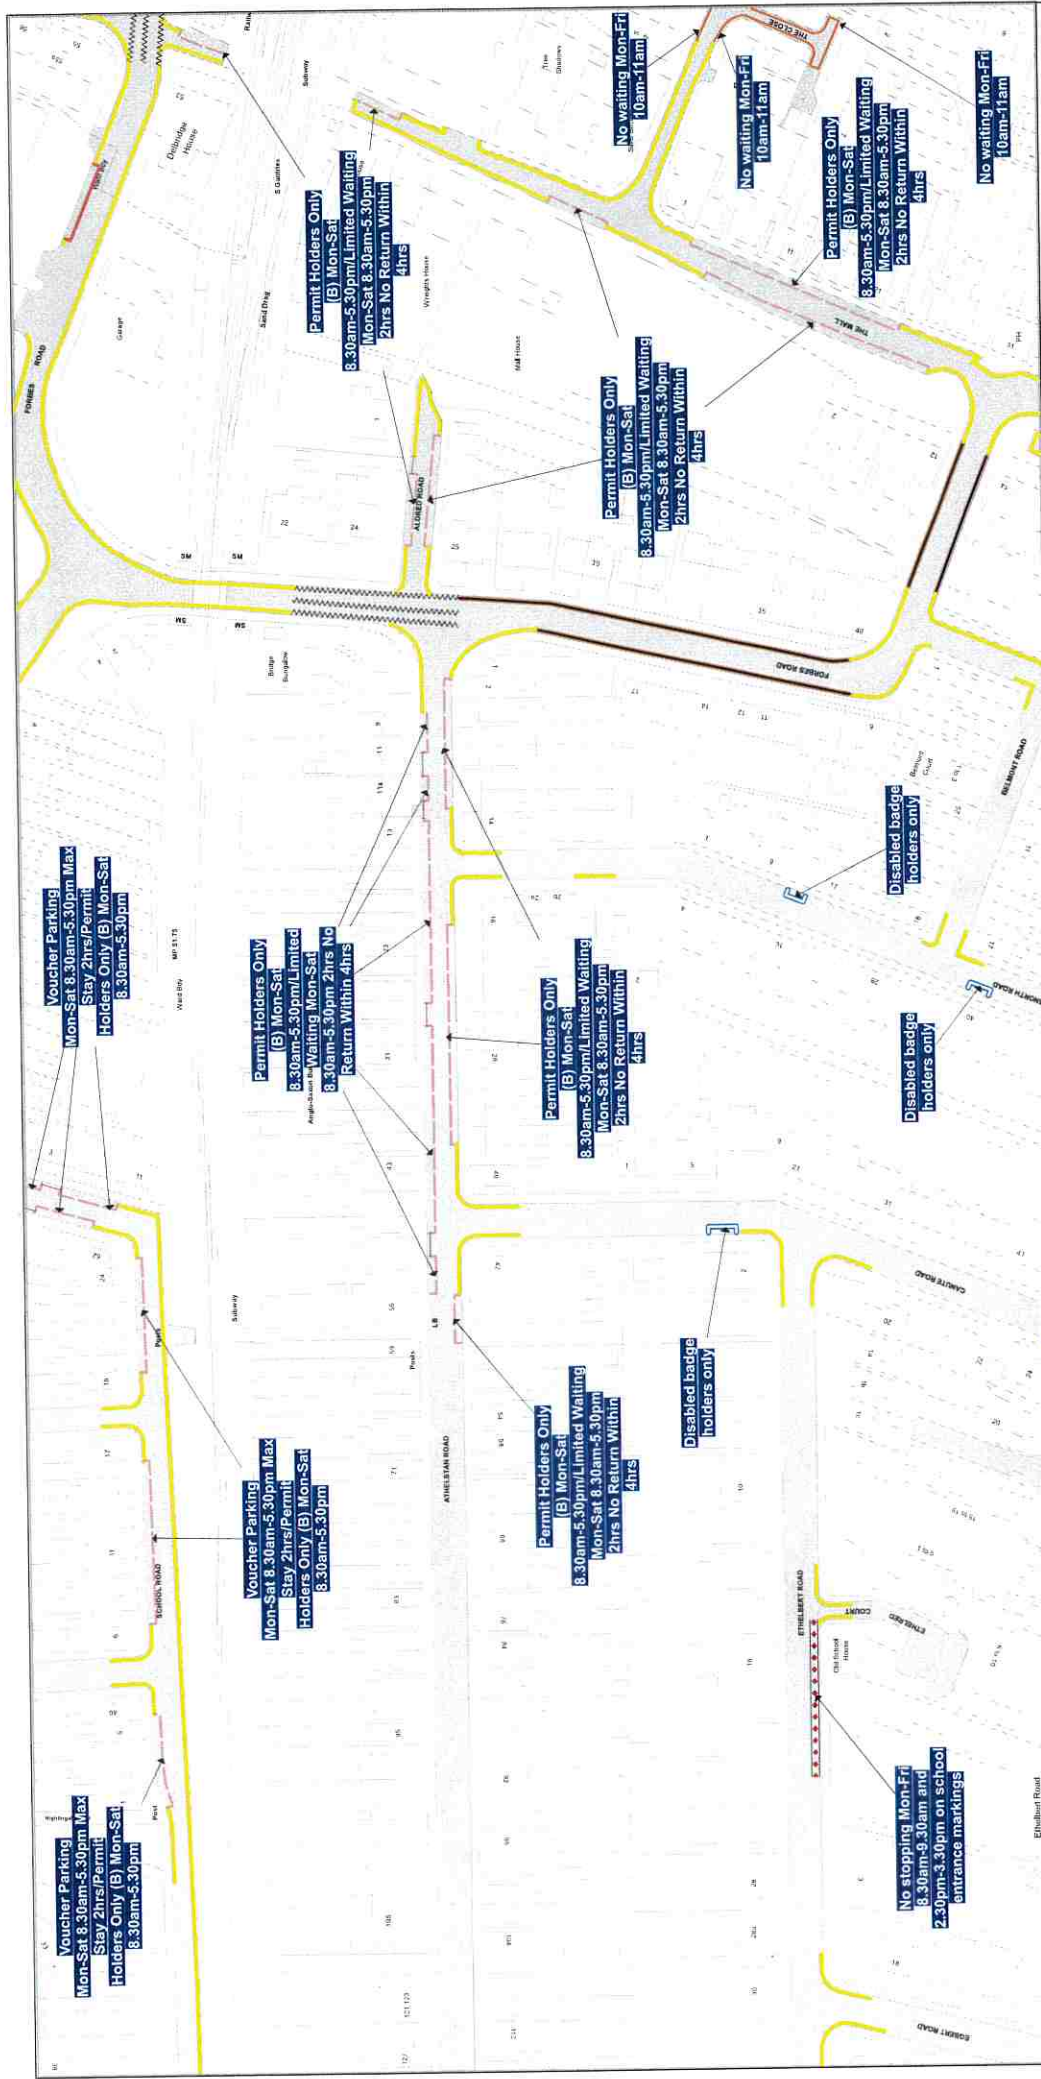

NOTE: SEE STATIC MAP SCHEDULE LEGEND FOR RESTRICTIONS DISPLAYED

SCALE - 1 : 1250 at A3 size

This map is reproduced from Ordnance Survey material with the permission of Ordnance Survey on behalf of the Controller of Her Majesty's Stationery Office © Crown Copyright. Unauthorised reproduction infringes Crown copyright and may lead to prosecution or civil proceedings. Kent County Council Licence No: 100019238 2025




Status: CONFIRMED


Tile Reference: Tile Ref: BY123

Sheet Revision Number: 1

Sheet Active From: 30/05/2025

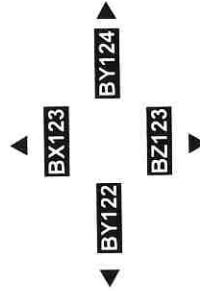

THE KENT COUNTY COUNCIL ON-STREET WAITING RESTRICTIONS AND STREET PARKING PLACES MAP SCHEDULES

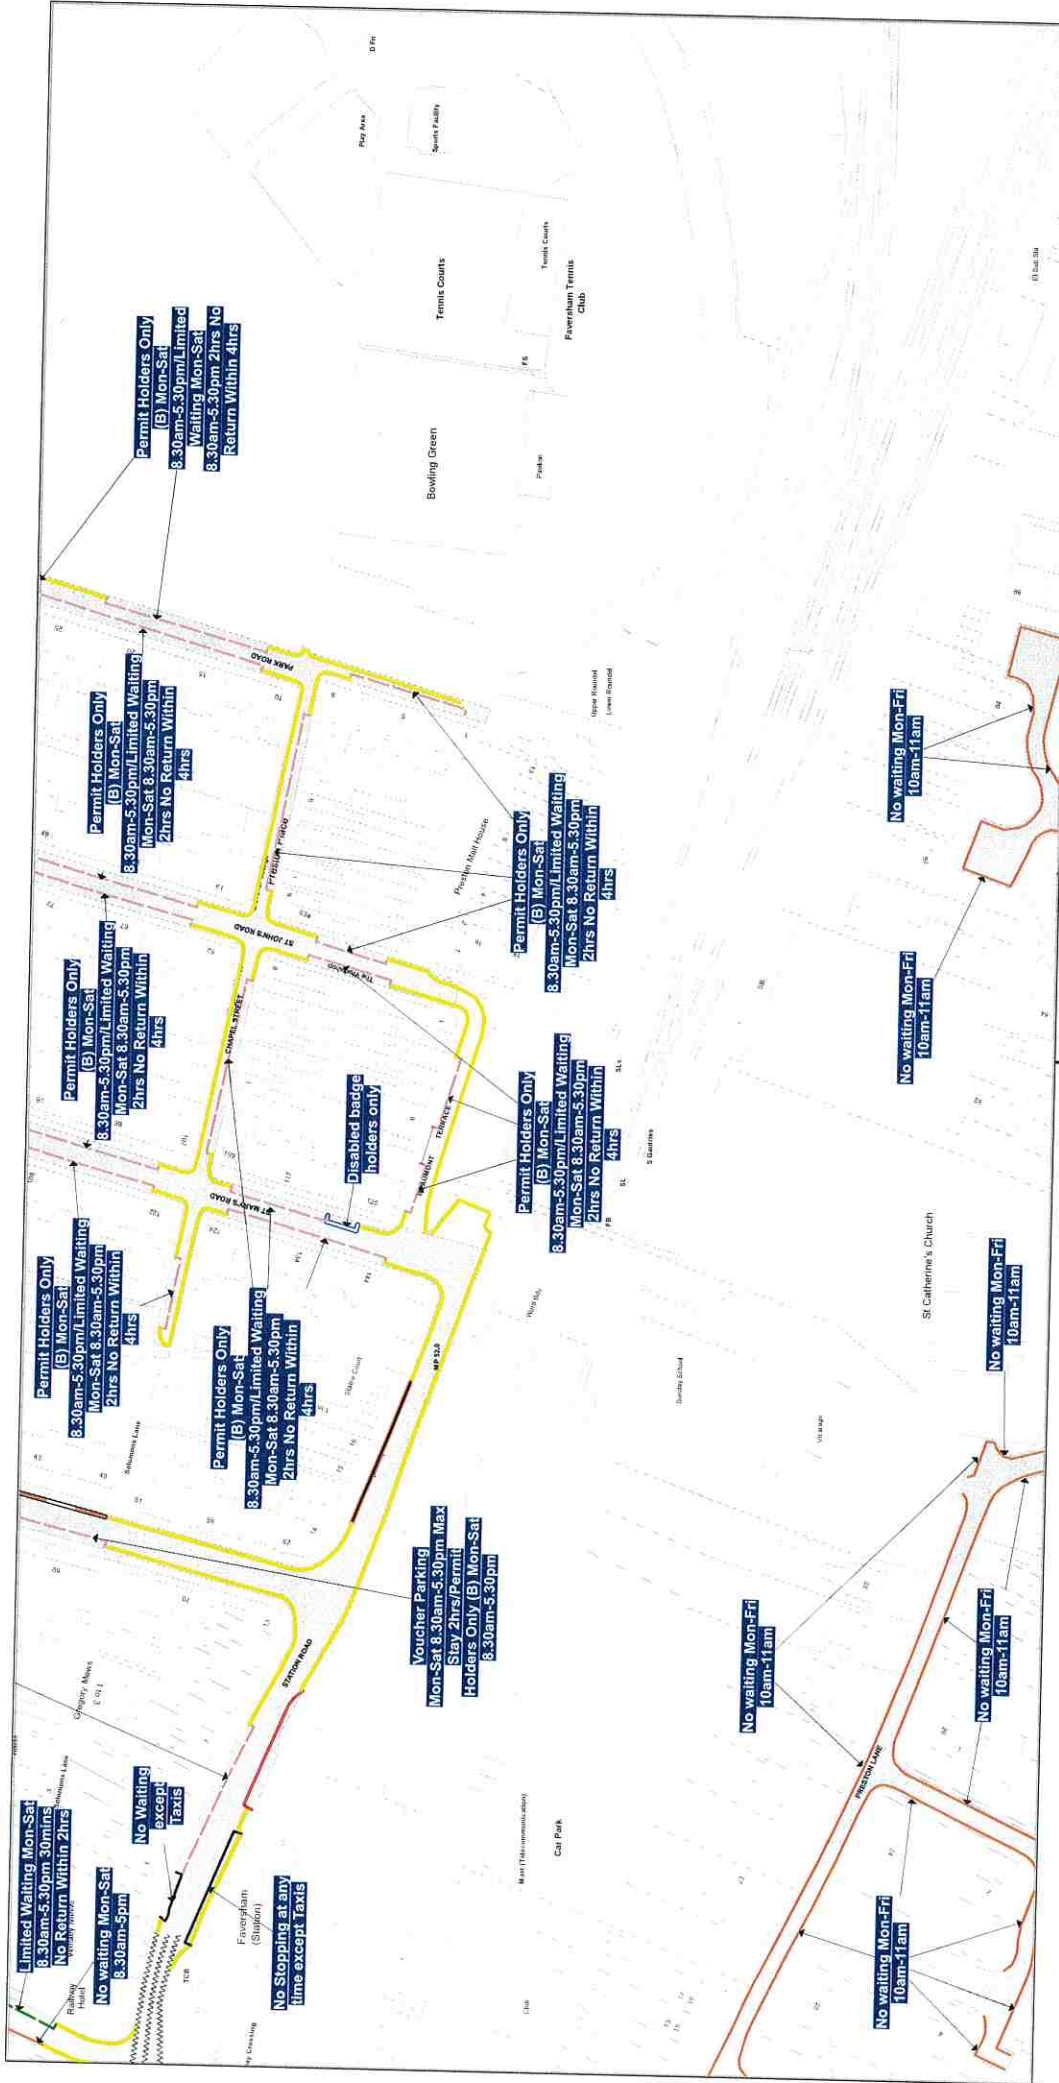

NOTE: SEE STATIC MAP SCHEDULE LEGEND FOR RESTRICTIONS DISPLAYED

SCALE - 1 : 1250 at A3 size

This map is reproduced from Ordnance Survey material with the permission of Ordnance Survey on behalf of the Controller of Her Majesty's Stationery Office © Crown Copyright. Unauthorised reproduction infringes Crown copyright and may lead to prosecution or civil proceedings. Kent County Council Licence No: 100019238 2025



Status: CONFIRMED

Title Reference: Tile Ref: BY124

Sheet Revision Number: 1

Sheet Active From: 30/05/2025


▲ BX124

◀ BY123

BZ124

BY125 ▼

THE KENT COUNTY COUNCIL ON-STREET WAITING RESTRICTIONS AND STREET PARKING PLACES MAP SCHEDULES

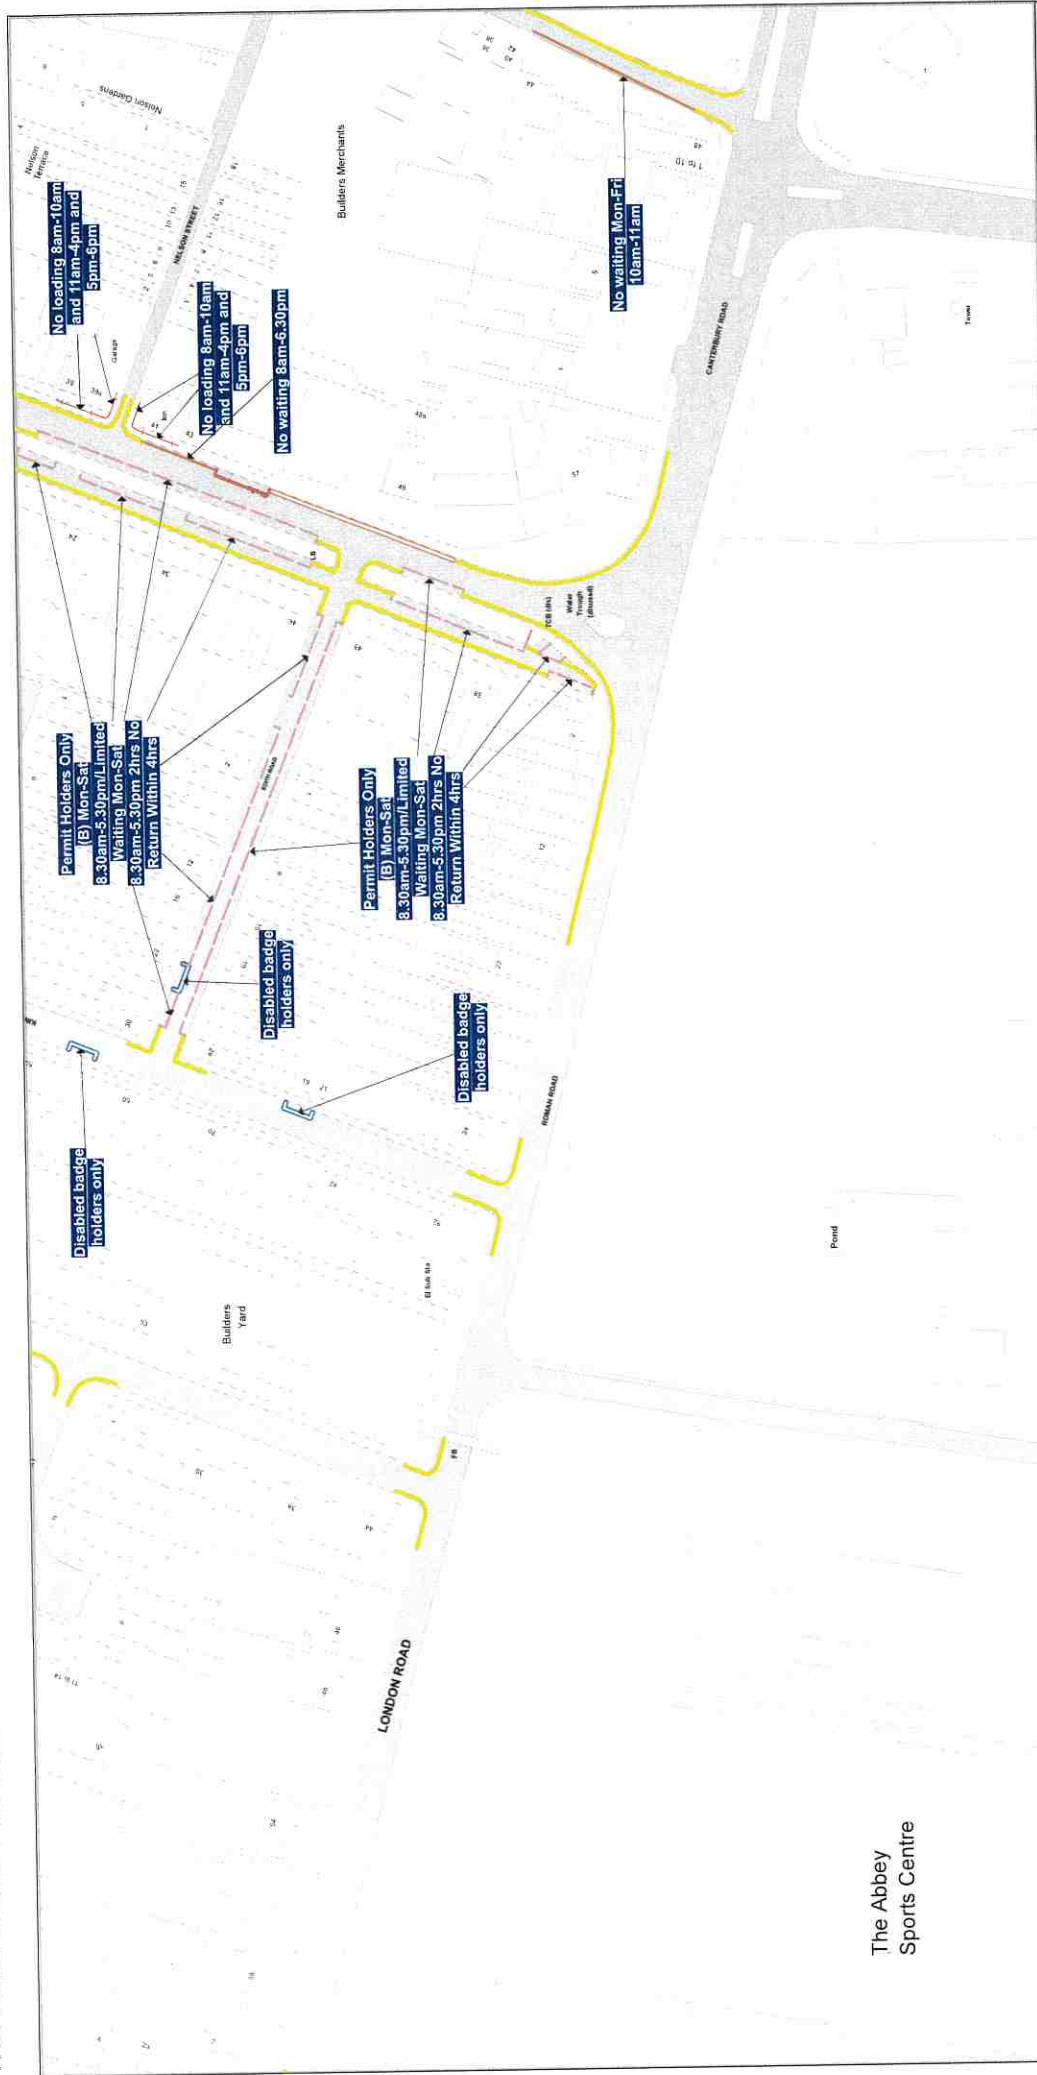

NOTE: SEE STATIC MAP SCHEDULE LEGEND FOR RESTRICTIONS DISPLAYED

SCALE - 1 : 1250 at A3 size

This map is reproduced from Ordnance Survey material with the permission of Ordnance Survey on behalf of the Controller of Her Majesty's Stationery Office © Crown Copyright. Unauthorised reproduction infringes Crown copyright and may lead to prosecution or civil proceedings. Kent County Council Licence No: 100019238 2025



Status: CONFIRMED

Tile Reference: Tile Ref: BZ123

Sheet Revision Number: 1

Sheet Active From: 30/05/2025

