

THE KENT COUNTY COUNCIL
(VARIOUS ROADS, SWALE)
(WAITING RESTRICTIONS AND STREET PARKING
PLACES) (CONSOLIDATION) ORDER 2024
(AMENDMENT No.18) ORDER 2025

ROAD TRAFFIC REGULATION ORDER ACT 1984

The KENT COUNTY COUNCIL, acting as the Local Authority and in exercise of its powers under Sections 1, 2, 3, 4, 5, 19, 32, 35, 36, 45, 46, 47, 49, 53, 124 and Part IV of Schedule 9 to the Road Traffic Regulation Act 1984 ('the Act'), the Traffic Management Act 2004, and all other enabling powers, after consultation with the Chief Officer of Police in accordance with Part III of Schedule 9 to the Act, hereby make the following order:-

1. This Order shall come into operation on 23rd day of May 2025 and may be cited as "The Kent County Council (Various Roads, Swale) (Waiting Restrictions and Street Parking Places) (Consolidation) Order 2024 (Amendment No.18) Order 2025" ('this Order')
2. The Interpretation Act 1978 shall apply to this Order as it applies for the interpretation of an Act of Parliament.
3. Without prejudice to the validity of anything done or to any liability incurred in respect of any act or omission before the coming into operation of this Order, "The Kent County Council (Various Roads, Swale) (Waiting Restrictions and Street Parking Places) (Consolidation) Order 2024" ('the Order of 2024') shall have effect as though:

(a) Schedule 2 to the Order of 2024 is amended by the replacement or issue of the following Map Tiles:

BW123 revision 0 replaced by	BW123 revision 1
BX121 revision 0 replaced by	BX121 revision 1
BX122 revision 0 replaced by	BX122 revision 1
BX123 revision 1 replaced by	BX123 revision 2
BX124 revision 1 replaced by	BX124 revision 2
BY124 revision 1 replaced by	BY124 revision 2

GIVEN under the Common Seal of The Kent County Council

This 22nd day of May 2025

THE COMMON SEAL OF THE
KENT COUNTY COUNCIL
was hereunto affixed
in the presence of: -


Authorised Signatory



504-2025
P/22/05/2025/SW/2293



MAP LEGEND

Order Types

 Disabled Badge Holders Parking

 Entrance Markings (Mandatory)

 Limited Waiting

 Limited Waiting Area

 Loading Place

 No Loading

 No Loading At Any Time

 No Stopping

 No Waiting

 NW1 : No waiting Mon-Sat 8.30am-6.30pm

 NW2 : No waiting Mon-Sat 8.30am-6.30pm

 NW3 : No waiting Mon-Sat 8am-6.30pm

 NW4 : No waiting Mon-Sat 8am-6pm

 No Waiting At Any Time

 No Waiting HGVs

 HGV1 : No Waiting For Goods Vehicles Exceeding 2 Tonnes
Mon-Sat 8am-6.30pm

 Other Bay

 Payment Parking Place

 Pedestrian Zone (Static)

 Permit Parking Area

 Permit Parking Place

 X1469 : Permit Holders Only (B1)

 Prohibition of Verge Parking

 Restricted Zone

 Shared Use Parking Place

 Taxi Rank

 Voucher Parking

Non-Order Types

 Access Marking

 Advisory Bay

 Advisory Disabled Bay

 Box Junction

 Bus Stand


 Bus Stop

 Keep Clear Entrance Marking (Advisory)

 Pedestrian Crossing

 Unrestricted Bay

THE KENT COUNTY COUNCIL ON-STREET WAITING RESTRICTIONS AND STREET PARKING PLACES MAP SCHEDULES

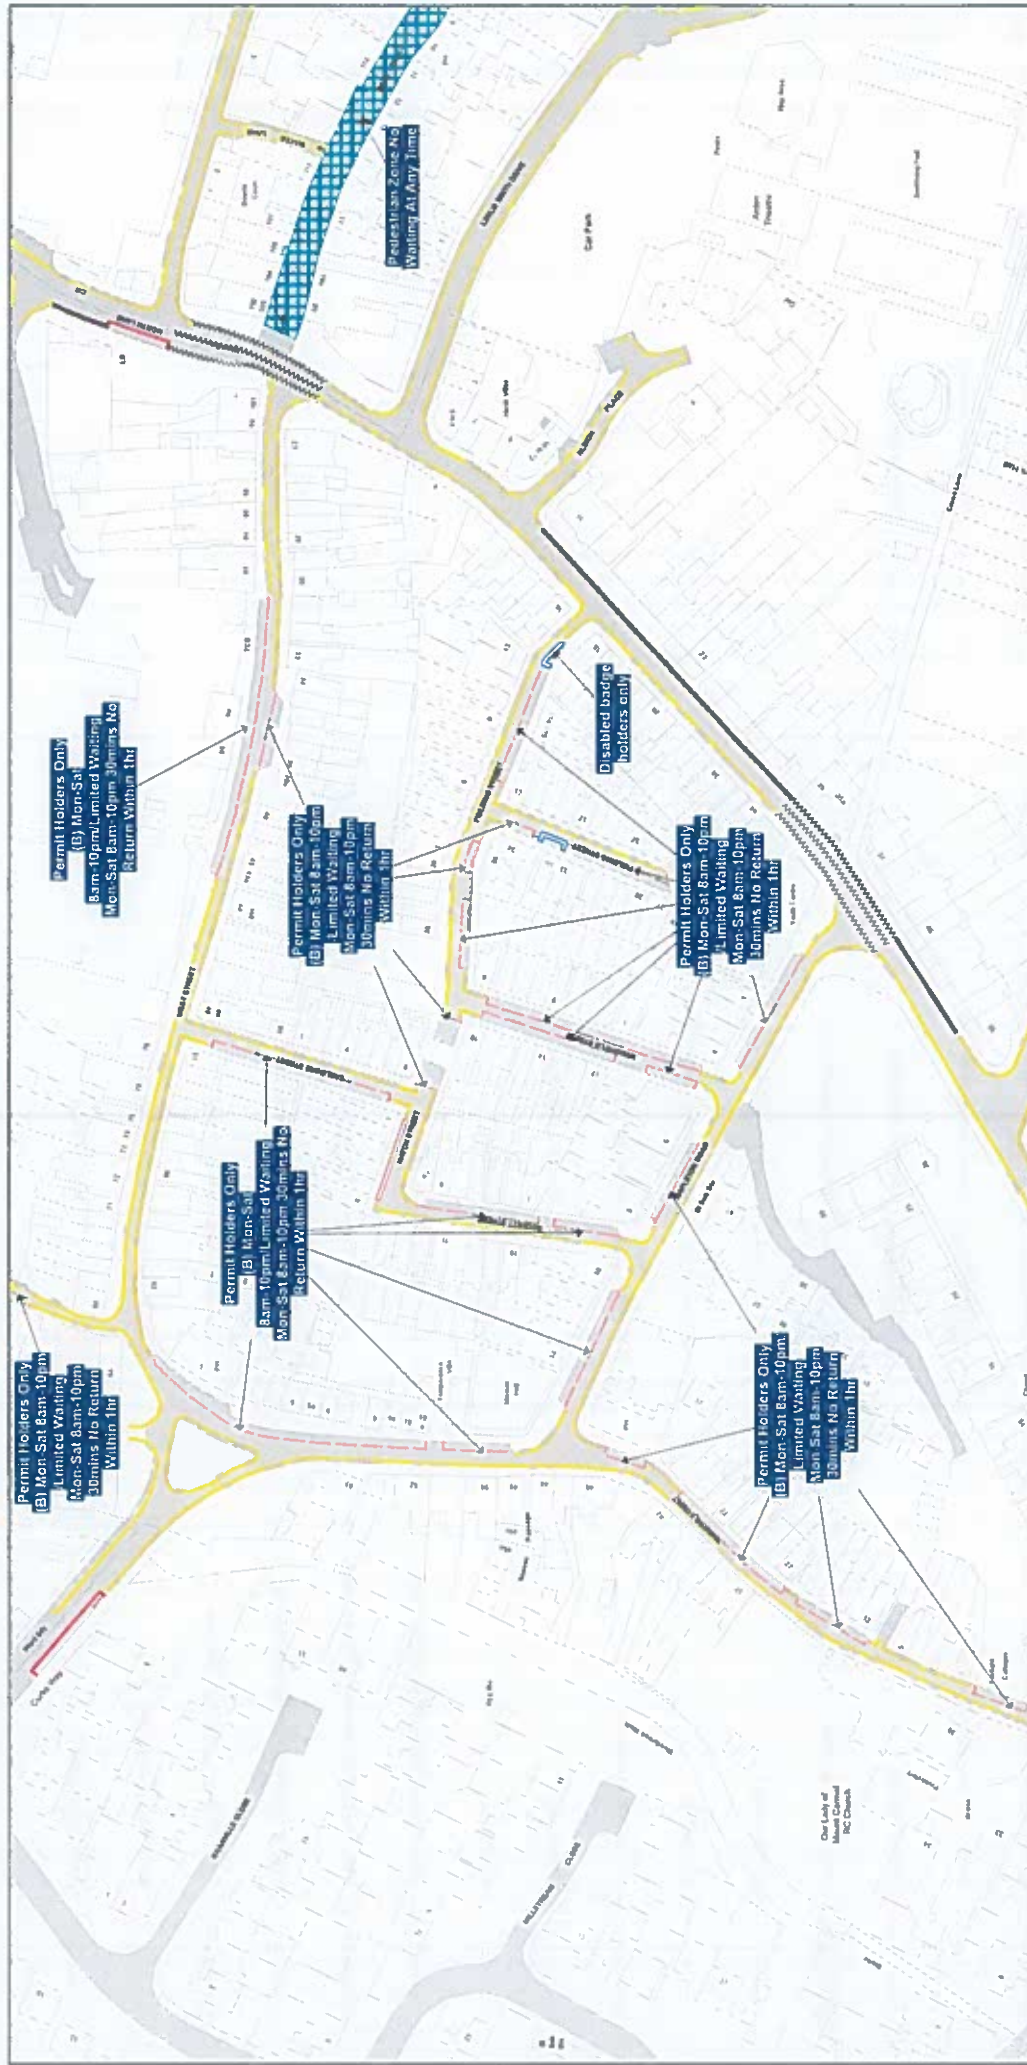

NOTE: SEE STATIC MAP SCHEDULE LEGEND FOR RESTRICTIONS DISPLAYED

SCALE - 1 : 1250 at A3 size

This map is reproduced from Ordnance Survey material with the permission of Ordnance Survey on behalf of the Controller of Her Majesty's Stationery Office © Crown Copyright. Unauthorised reproduction infringes Crown copyright and may lead to prosecution or civil proceedings. Kent County Council Licence No. 100019238 2025



Status: CONFIRMED

Tile Reference: Tile Ref: BW123

Sheet Revision Number: 1

Sheet Active From: 23/05/2025

▲ BV123

▲ BW124

▼ BX123

This map is reproduced from Ordnance Survey material with the permission of Ordnance Survey on behalf of the Controller of Her Majesty's Stationery Office © Crown Copyright. Unauthorised reproduction infringes Crown copyright and may lead to prosecution or civil proceedings.
Kent County Council
Licence No: 100019238 2025




Tile Reference: Tile Ref: BX121

Sheet Revision Number: 1

Sheet Active From: 23/05/2025

THE KENT COUNTY COUNCIL ON-STREET WAITING RESTRICTIONS AND STREET PARKING PLACES MAP SCHEDULES

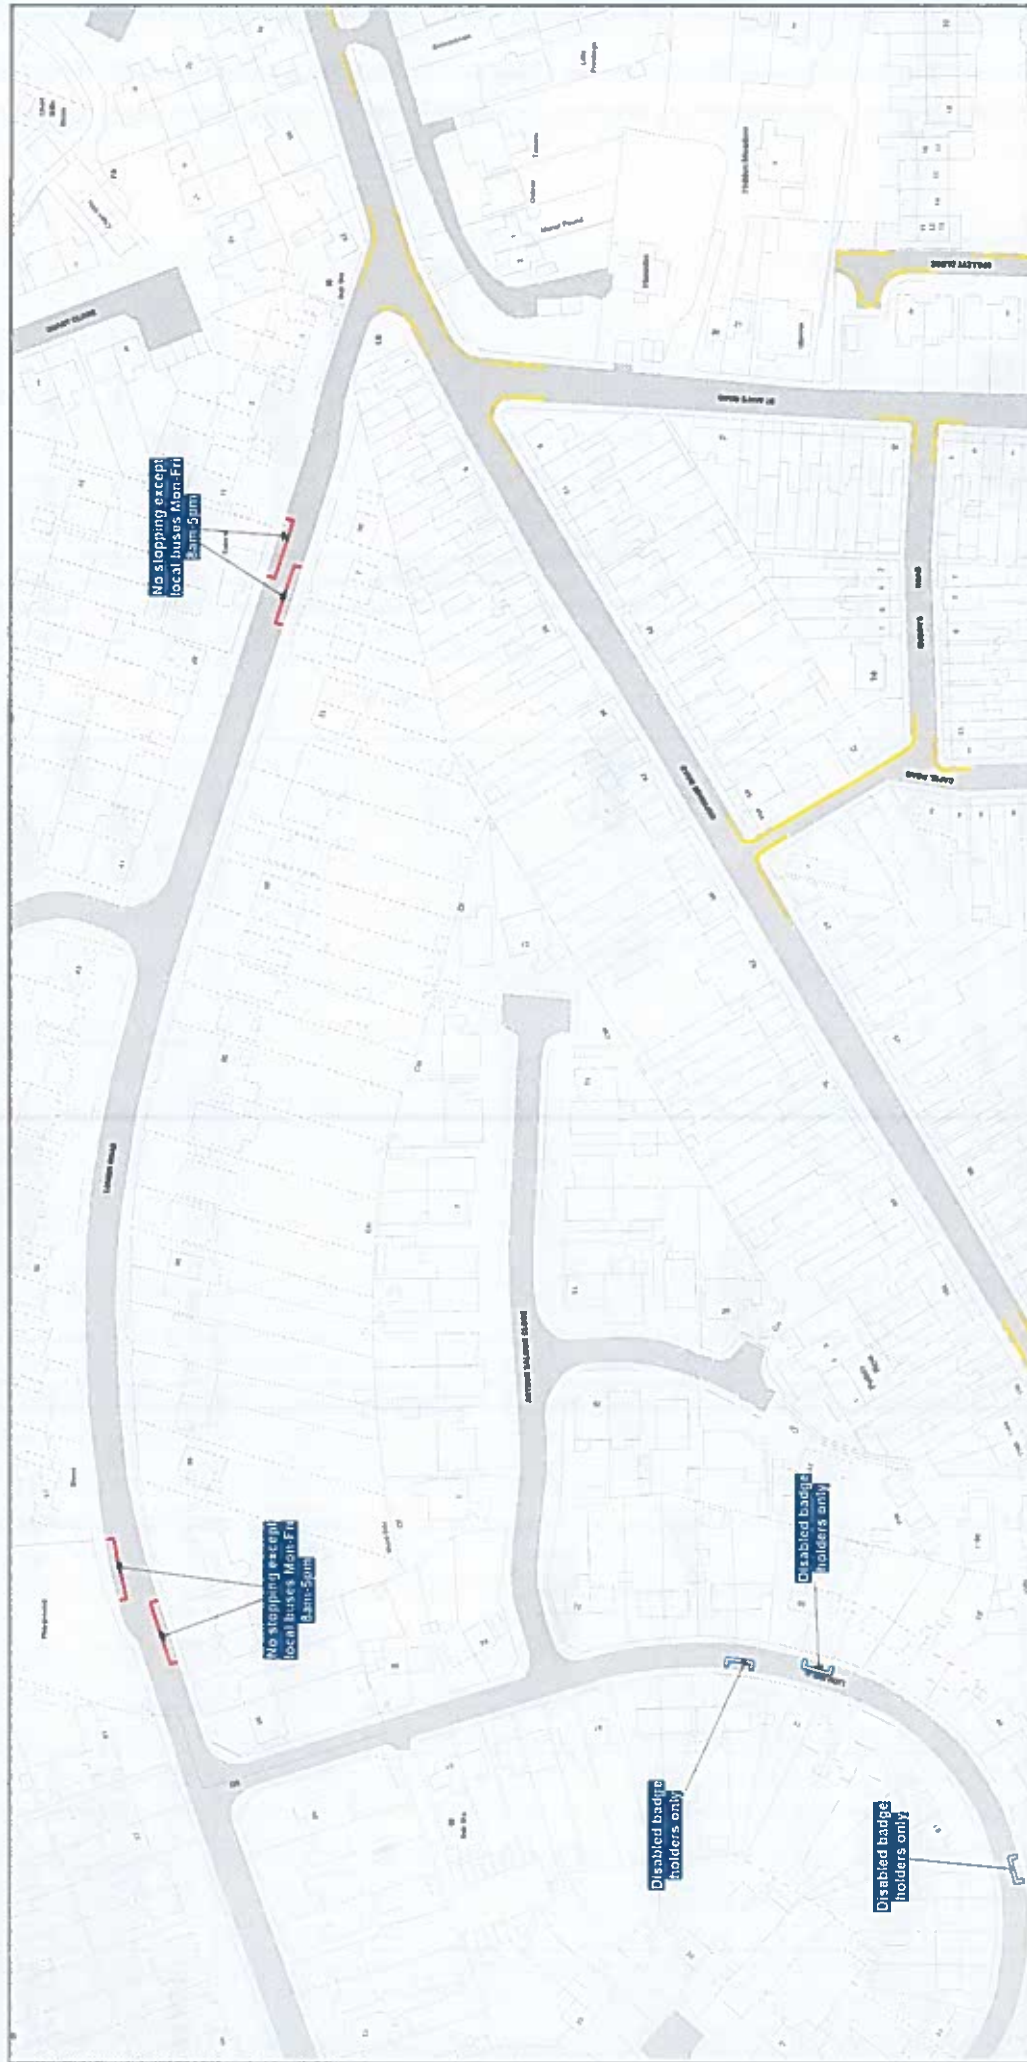

NOTE: SEE STATIC MAP SCHEDULE LEGEND FOR RESTRICTIONS DISPLAYED

SCALE - 1 : 1250 at A3 size

This map is reproduced from Ordnance Survey material with the permission of Ordnance Survey on behalf of the Controller of Her Majesty's Stationery Office © Crown Copyright. Unauthorised reproduction infringes Crown copyright and may lead to prosecution or civil proceedings. Kent County Council Licence No 100019238 2025



Status: CONFIRMED

Tile Reference: Tile Ref: BX122

Sheet Revision Number: 1

Sheet Active From: 23/05/2025

▲ BX123 ▼

◀ BX121 ▶

◀ BX122 ▶

[illegible]

SCALE - 1 : 1250 at A3 size

This map is reproduced from Ordnance Survey material with the permission of Ordnance Survey on behalf of the Controller of Her Majesty's Stationery Office © Crown Copyright. Unauthorised reproduction infringes Crown copyright and may lead to prosecution or civil proceedings.
Kent County Council
Licence No: 100019238 2025



Tile Reference: Tile Ref: BX123

Sheet Revision Number: 2

Sheet Active From: 23/05/2025

[illegible]

This map is reproduced from Ordnance Survey material with the permission of Ordnance Survey on behalf of the Controller of Her Majesty's Stationery Office © Crown Copyright. Unauthorised reproduction infringes Crown copyright and may lead to prosecution or civil proceedings. Kent County Council Licence No. 100019238 2025




Tile Reference: Tile Ref: BX124

Sheet Revision Number: 2

Sheet Active From: 23/05/2025

THE KENT COUNTY COUNCIL ON-STREET WAITING RESTRICTIONS AND STREET PARKING PLACES MAP SCHEDULES

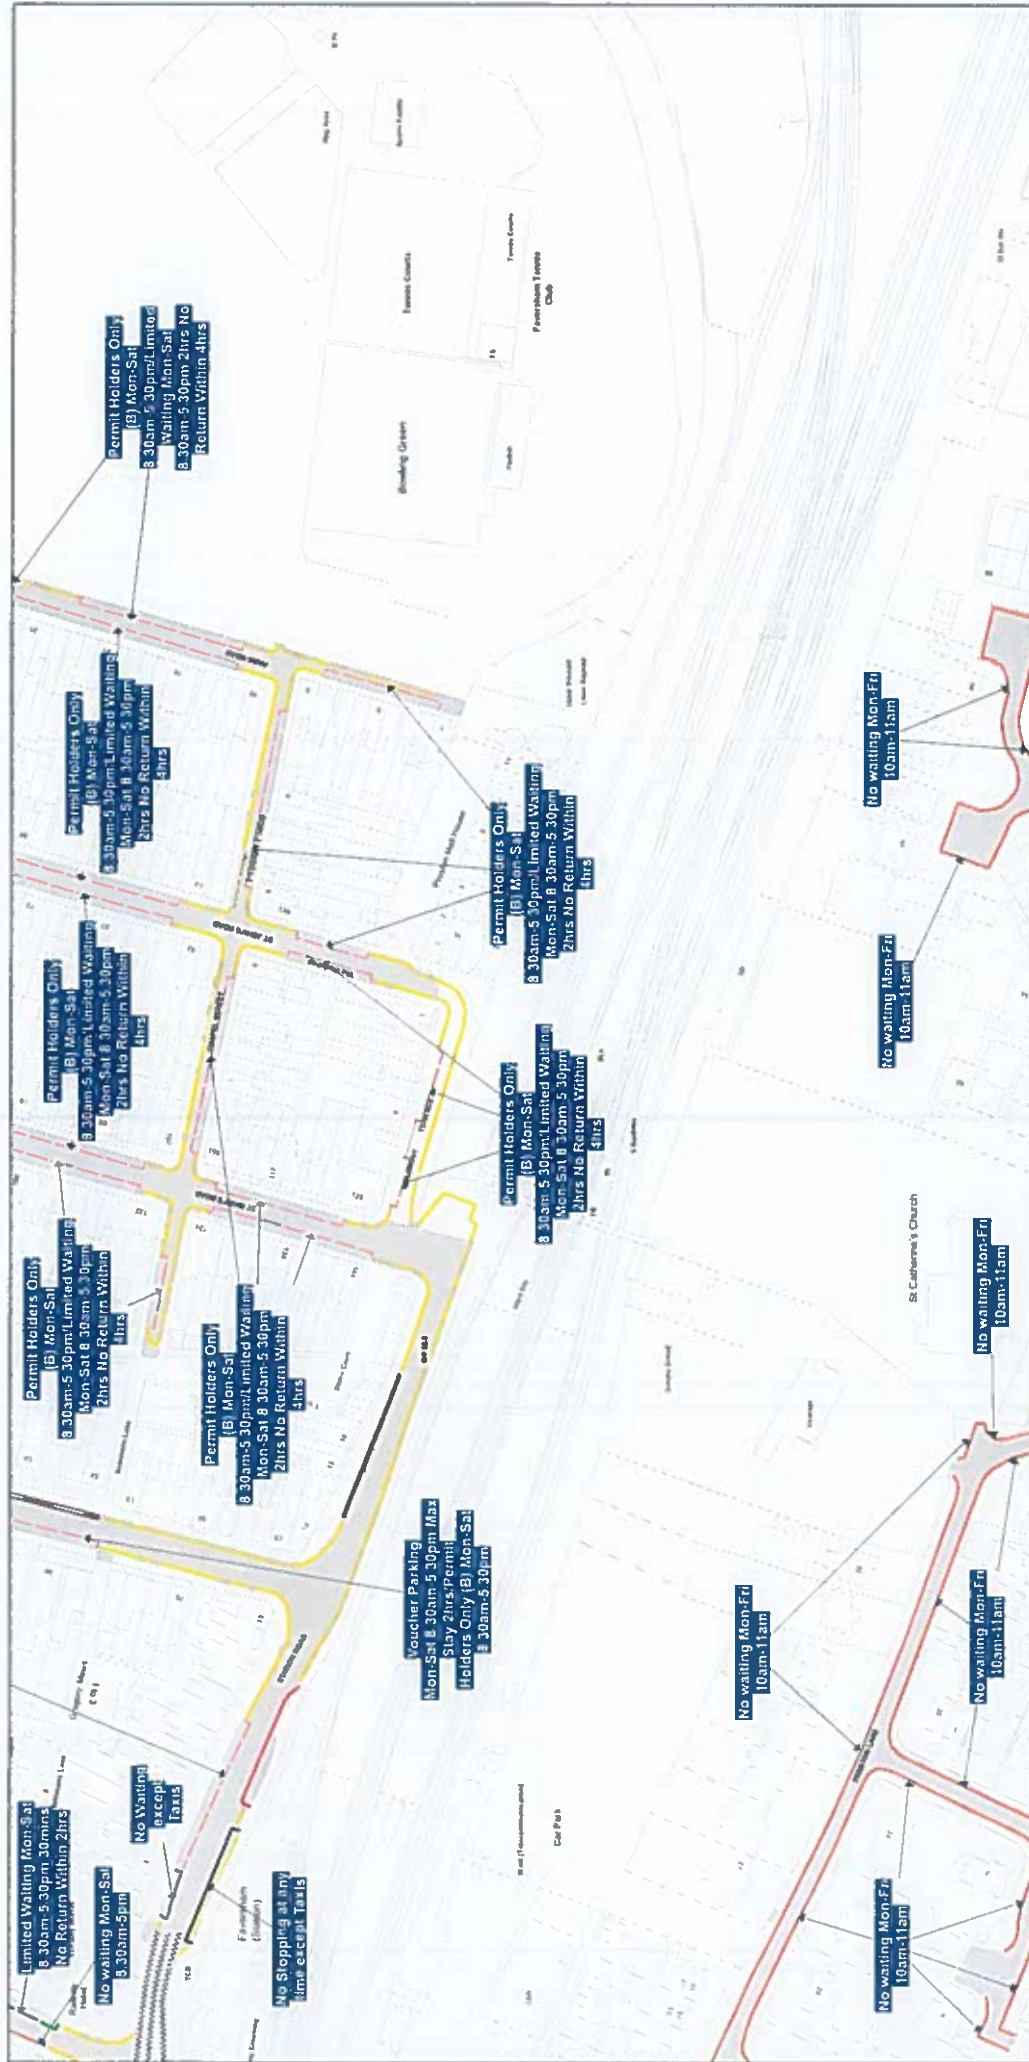

NOTE: SEE STATIC MAP SCHEDULE LEGEND FOR RESTRICTIONS DISPLAYED

SCALE - 1 : 1250 at A3 size

This map is reproduced from Ordnance Survey material with the permission of Ordnance Survey on behalf of the Controller of Her Majesty's Stationery Office © Crown Copyright. Unauthorised reproduction infringes Crown copyright and may lead to prosecution or civil proceedings. Kent County Council Licence No 100019238 2025



Status: CONFIRMED

Tile Reference: Tile Ref: BY124

Sheet Revision Number: 2

Sheet Active From: 23/05/2025

