

**THE KENT COUNTY COUNCIL
(VARIOUS ROADS, SWALE)
(WAITING RESTRICTIONS AND STREET PARKING
PLACES) (CONSOLIDATION) ORDER
(AMENDMENT No.5) ORDER 2024**

ROAD TRAFFIC REGULATION ORDER ACT 1984

The KENT COUNTY COUNCIL, acting as the Local Authority and in exercise of its powers under Sections 1, 2, 3, 4, 5, 19, 32, 35, 36, 45, 46, 47, 49, 53, 124 and Part IV of Schedule 9 to the Road Traffic Regulation Act 1984 ('the Act'), the Traffic Management Act 2004, and all other enabling powers, after consultation with the Chief Officer of Police in accordance with Part III of Schedule 9 to the Act, hereby make the following order:-

1. This Order shall come into operation on 11th day of July 2025 and may be cited as "The Kent County Council (Various Roads, Swale) (Waiting Restrictions and Street Parking Places) (Consolidation) Order (Amendment No.5) Order 2024" ('this Order')
2. The Interpretation Act 1978 shall apply to this Order as it applies for the interpretation of an Act of Parliament.
3. Without prejudice to the validity of anything done or to any liability incurred in respect of any act or omission before the coming into operation of this Order, "The Kent County Council (Various Roads, Swale) (Waiting Restrictions and Street Parking Places) (Consolidation) Order 2024" ('the Order of 2024') shall have effect as though:
 - (a) Schedule 2 to the Order of 2024 is amended by the replacement or issue of the following Map Tile:

BG92 revision 0 replaced by

BG92 revision 1

GIVEN under the Common Seal of The Kent County Council

This 10th day of July 2025

THE COMMON SEAL OF THE
KENT COUNTY COUNCIL
was hereunto affixed
in the presence of: -


Authorised Signatory




P/10/07/2025/SW/2305



MAP LEGEND


Order Types

 	Disabled Badge Holders Parking		Other Bay		Bus Stop
	Entrance Markings (Mandatory)		Payment Parking Place		Keep Clear Entrance Marking (Advisory)
	Limited Waiting		Pedestrian Zone (Static)		Pedestrian Crossing
	Limited Waiting Area		Permit Parking Area		Unrestricted Bay
	Loading Place		Permit Parking Place		
	No Loading		X1469 : Permit Holders Only (B1)		
	No Loading At Any Time		Prohibition of Verge Parking		
	No Stopping		Restricted Zone		
	No Waiting		Shared Use Parking Place		
	No Waiting		Taxi Rank		
	NW1 : No waiting Mon-Sat 8.30am-5.30pm		Voucher Parking		

Non-Order Types

	NW2 : No waiting Mon-Sat 8.30am-6.30pm		Access Marking
	NW3 : No waiting Mon-Sat 8am-6.30pm		Advisory Bay
	NW4 : No waiting Mon-Sat 8am-6pm		Advisory Disabled Bay
	No Waiting At Any Time		Box Junction
	No Waiting HGVs		Bus Stand
	HGV1 : No Waiting For Goods Vehicles Exceeding 2 Tonnes Mon-Sat 8am-6.30pm		

THE KENT COUNTY COUNCIL ON-STREET WAITING RESTRICTIONS AND STREET PARKING PLACES MAP SCHEDULES

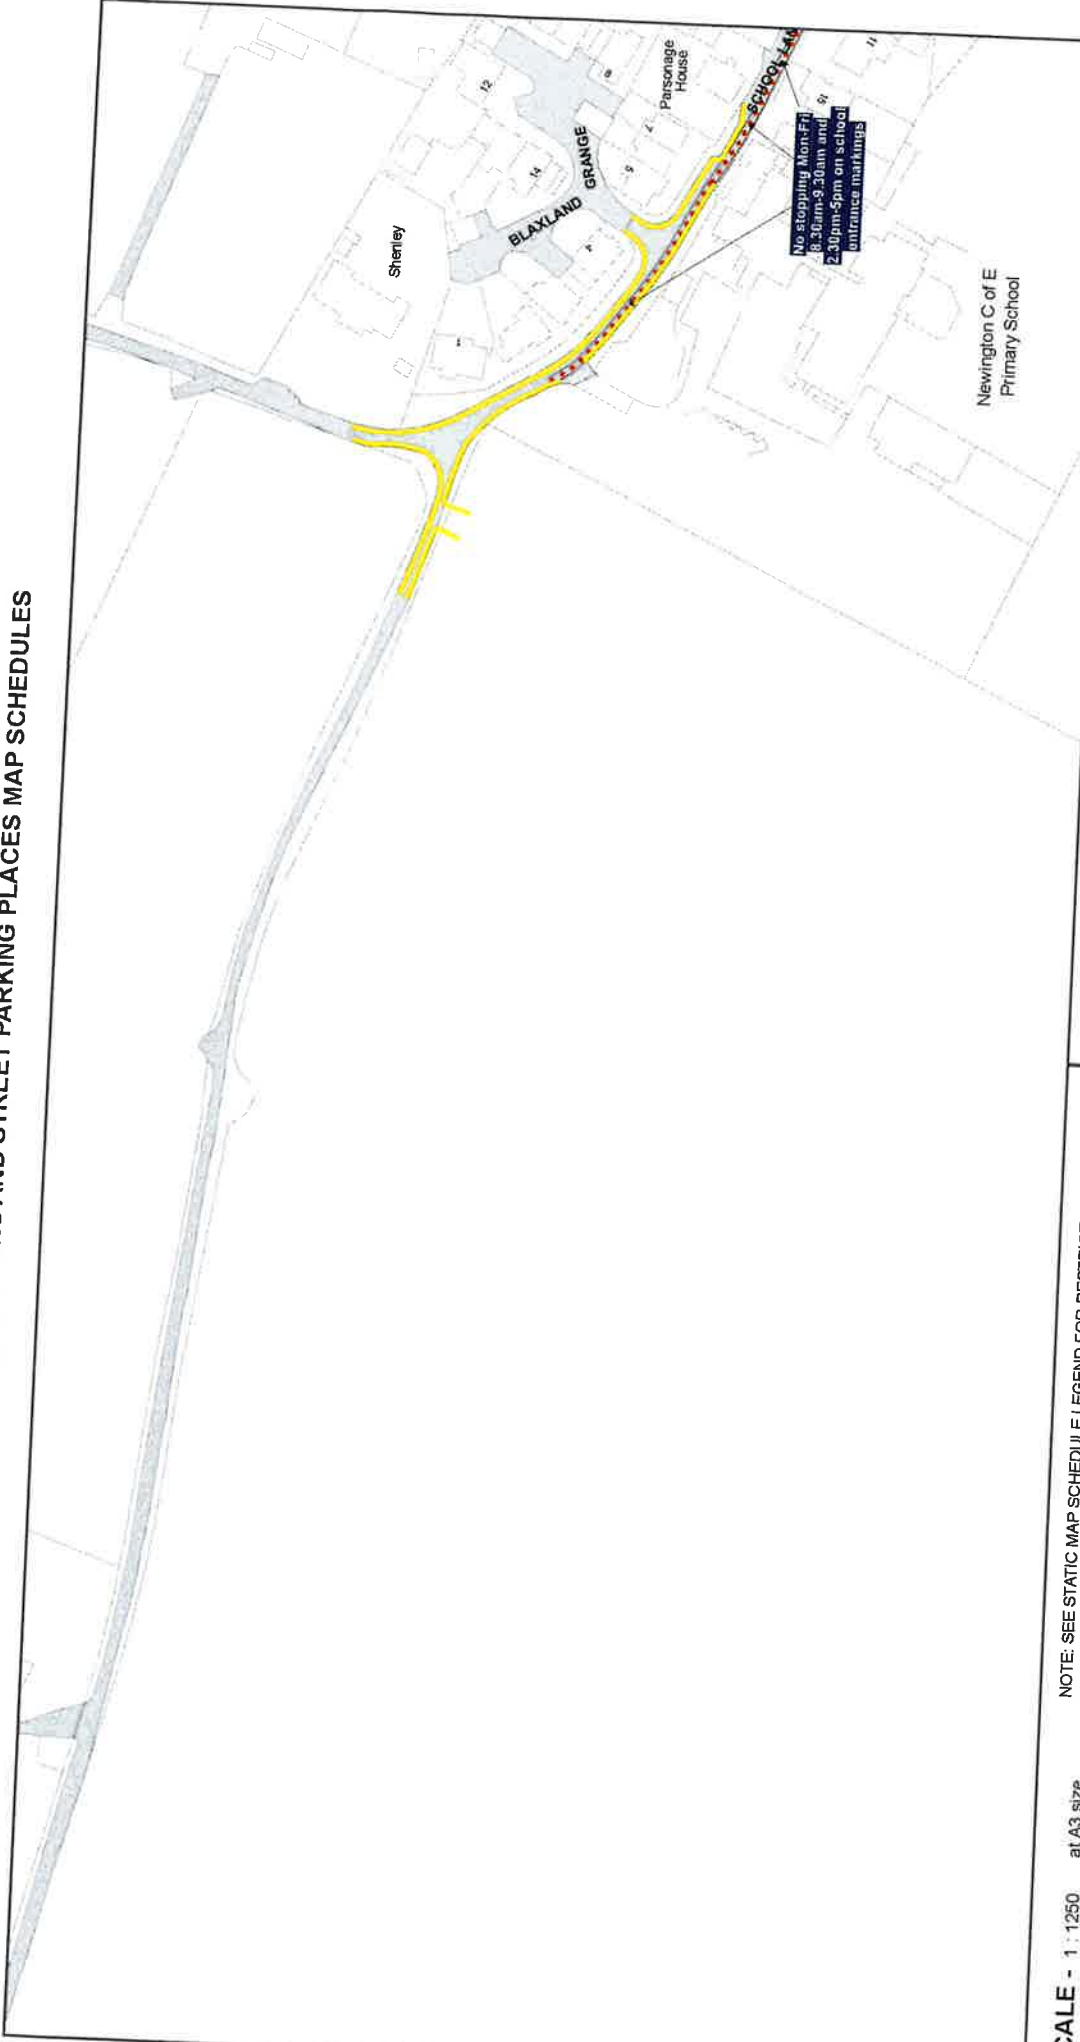

SCALE - 1 : 1250 at A3 size

NOTE: SEE STATIC MAP SCHEDULE LEGEND FOR RESTRICTIONS DISPLAYED

This map is reproduced from
Ordnance Survey material with the
permission of Ordnance Survey on
behalf of the Controller of Her
Majesty's Stationery Office © Crown
Copyright. Unauthorised
reproduction infringes Crown
copyright and may lead to
prosecution or civil proceedings.
Kent County Council
Licence No. 100019238 2025



Status: CONFIRMED

Title Reference: Tile Ref: BG92

Sheet Revision Number: 1

Sheet Active From: 11/07/2025



BG93

