

**THE COUNCIL OF THE CITY
AND COUNTY OF SWANSEA
CYNGOR DINAS A SIR ABERTAWE**



FFYNONE ROAD JUNCTIONS, UPLANDS

ORDER 2012

DVT-1598/MAW

**THE COUNCIL OF THE CITY
AND COUNTY OF SWANSEA**

“Council” means the Council of the City and County of Swansea;

“disabled person’s vehicle” has the same meaning as in the Local Authorities’ Traffic Orders (Exemption for Disabled Persons) (Wales) Regulations 2000;

“disabled person’s badge” has the same meaning as in the Disabled Persons (Badges for Motor Vehicles)(Wales) Regulation 2000;

“hackney carriage” means a vehicle standing or plying for hire for which a hackney carriage licence has been issued by the Council;

“traffic Warden” means a traffic warden employed by a police authority in pursuance of sections 95 and 96 of the Act of 1984 and any powers or functions given to a traffic warden in this order may also be exercised by a police officer in uniform;

“loading bay” means an area of the highway designated by road markings complying with the Traffic Signs Regulation and General Directions 2002 or any previous version of the same for the loading and unloading of vehicles servicing businesses in the immediate area of the bay;

“No Return” in relation to a Parking Place where waiting is limited by time and day of the week means no return within the stated time and day of the week to a parking place in the same road or a Controlled Parking Zone as the Parking Place vacated;

“parking disc” means a disc and time clock (where appropriate) issued by a Local Authority complying with the requirements of the British Standard Specifications for Parking Discs to comply with the European Blue Badge Scheme being a disc coloured blue and capable of showing the quarter hour period during which a period of waiting begins;

“parking place” means an area of a highway designated by this Order for the waiting of vehicles of specific classes and indicated on a carriageway by markings in accordance with the Traffic Signs Regulations and General

the waiver is clearly legible from outside the vehicle;

“waiver” means a waiver issued by the Council in respect of vehicles being used for building maintenance repair shop fitting or other industrial or demolition operations and the Council may charge for such waiver such charge to be determined from time to time by resolution of the Council or relevant Committee thereof

Interpretation

3. Except where otherwise stated, any reference in this Order to a numbered Article or Schedule is a reference to the Article or Schedule bearing that number in this Order
4. The Interpretation Act 1978 shall apply for the interpretation of this Order as it applies for the Interpretation of an Act of Parliament
5. The prohibitions and restrictions imposed by this Order shall be in addition to and not in derogation of any other prohibition or restriction whether made under the Act of 1984 or otherwise

SECTION 2 – PROHIBITION OF WAITING AT ANY TIME

Prohibition of Waiting at any time

6. Save as provided in Articles 7 and 8 of this order no person shall, except upon the direction or with the permission of a civil enforcement officer, police community support officer, a police officer in uniform, a traffic warden or a person authorised by the Council, cause or permit any vehicle to wait at any time on any of the length or lengths of the road or roads referred to in Schedule hereto.

Exemptions

on the side of the road or roads referred to in the said Article for a period not exceeding three hours (not being a period separated by an interval of less than one hour from the previous period of waiting by the same vehicle on the same side of the road or roads.

SECTION 3 – PARKING PLACES

9. Regulation Of A Permit Parking Place

- A (i) The holder of a Permit shall not park in any Parking Place
- (a) other than in the street named on the Permit except in the case of a Controlled Parking Zone where the permit allows the holder to park in any of the designated bays within the C.P.Z. and
 - (b) without a the valid Permit being displayed in the relevant position on the vehicle
- (ii) Where a Police Constable in uniform or a civil enforcement officer or a person authorised by the Council is of the opinion that the provisions contained in Article 3. of this Order have been contravened he may remove or cause to be removed the vehicle from the Parking Place and where it is so removed shall provide for the safe custody of the vehicle
- (iii) A Police Constable in uniform or a civil enforcement officer or a person authorised by the Council may move or cause to be moved in the case of emergency to any place he thinks fit any vehicle left in the Parking Place
- (iv) Every vehicle left in the Parking Place shall stop so that every part of the vehicle is within the limits of the Parking Place

- (i) in respect of any vehicle being used for fire brigade ambulance or police purposes when the presence of the said vehicle is essential to the carrying out of their duties
- (ii) to anything done with the permission of a Police Constable in uniform or a civil enforcement Officer or a person authorised by the Council or the person suspending the use of the Parking Place or part thereof in pursuance of this Order

D Nothing in the Articles of this Order shall apply to:

- (a) legally qualified medical practitioners as defined in Section 52 of the Medical Act 1956 provided that the vehicle is displaying an appropriately worded notice to the effect that it is being used "on call" or community nurses or carers with a permit issued by the Council of the City and County of Swansea displayed in the relevant position on the vehicle
- (b) a maximum of two vehicles being used in connection with a wedding
- (c) vehicles being used for building and maintenance purposes in properties adjacent to a Parking Place provided that a waiver issued by the Council is displayed in the relevant position on the vehicle.
- (d) Support Officers from bona fide care organisations to park in Residents Only Parking Area whilst visiting a Community Care dwelling in pursuit of their duties providing the special permit issued by the Council of the City and County of Swansea is displayed in the relevant position on the vehicle
- (e) Holders of holiday family or other temporary permits issued by the Council and displayed in the relevant position on the vehicle

- (c) solo motor cycle or moped
- (d) A vehicle not exceeding 2.35 metres by 5.25 metres in length
- (iv) (a) No person shall be entitled to hold a Permit for more than one vehicle at any time except the Family Visitor permit which can display up to two vehicles.
- (b) the Permit shall be valid only for the vehicle in respect of which it is issued and no Permit holder shall cause or permit any Permit issued to him by the Council to be displayed on any vehicle bearing a different registration number to that contained on that Permit
- (v) A Permit holder may surrender a Permit to the Council at any time and shall surrender it to the Council on the occurrence of any one of the following events:
 - (a) the Permit holder ceasing to be a resident in the street or Controlled Parking Zone for which the Permit is issued
 - (b) save as provided in paragraph (viii)(a) of this Article the Permit holder ceasing to be the owner of the vehicle in respect of which the Permit is issued
 - (c) the vehicle in respect of which the Permit was issued being adapted or used in such manner that it ceases to be an eligible vehicle as defined in paragraph (iii) of this Article
 - (d) the issue by the Council of a duplicate Permit
 - (e) the expiry of the Permit pursuant to paragraph (vi) of this Article

The Council may at its discretion charge for the issue of residents parking places Permits such charge to be determined from time to time by resolution of the Council or relevant Committee thereof and in any case any duplicate Permit shall only be issued on the payment by the applicant of a fee of ten pounds sterling (£10) or such other sum as may be determined from time to time by the Council or the relevant committee thereof

10. Regulations in respect of a parking place other than a permit holders parking place

Manner of standing in a parking place

A. Every vehicle left in a pay and display and disabled person's or other parking place in accordance with the foregoing provisions of this Order shall stand:-

- (i) if the parking place is in a one-way street, so that the vehicle is facing according to the direction of the traffic flow and adjacent to the edge of the carriageway;
- (ii) if the parking place is not in a one-way street, so that the left or near side of the vehicle is adjacent to the left-hand edge of the carriageway;
- (iii) so that the distance between the edge of the carriageway and the nearest wheel of the vehicle is not more than 300mm;
- (iv) so that no part of the vehicle obstructs any vehicular means of ingress to or egress from premises adjacent to the side of the road on which the vehicle is waiting; and
- (v) so that every part of the vehicle is within the limits of the parking place as marked on the carriageway.

- (c) for the convenience of occupiers of premises adjacent to the parking place on any occasion of the removal of furniture to or from one office or dwelling-house adjacent to the parking place from or to a depositary, another office or dwelling-house;
 - (d) on any occasion on which it is likely by reason of some special attraction that any street will be thronged or obstructed;
 - (e) for the convenience of occupiers of premises adjacent to the parking place at times of weddings or funerals, or on other special occasions; or
 - (f) on any occasion in the interests of traffic or pedestrian movement and safety when a special event is taking place in the vicinity;
- (2) A police officer in uniform or a civil enforcement officer or other person authorised by the Council may suspend for not longer than twenty-four hours the use of a parking place or any part thereof whenever he/she considers such suspension reasonably necessary for the purpose of facilitating the movement of traffic or promoting its safety
- (3) Any person or police officer suspending the use of a parking place or any part thereof in accordance with the provisions of paragraph (1) or paragraph (2) of this Article shall thereupon place or cause to be placed in or adjacent to that parking place or part thereof a traffic sign indicating that waiting by vehicles is prohibited.

E. No waiting in a suspended parking place

No person shall cause or permit a vehicle to wait in a parking place or any part thereof during which such period as the Council or a police officer in uniform or a civil enforcement officer has suspended that parking place or part thereof and exhibits notice of such suspension on or near that parking place.

SCHEDULE

PROHIBITION OF WAITING AT ANY TIME

North Side

Ffynone Road

From its junction with Rosehill to a point 10 metres west of that junction

From a point 5 metres west to a point 5 metres east of its junction with the access road between Ffynone Road and Richmond Road.

South Side

From a point 5 metres west to a point 5 metres east of its junction with Belgrave Lane

From a point 5 metres west to a point 5 metres east of its junction with St James Gardens (western arm).

From a point 5 metres west to a point 5 metres east of its junction with St James Gardens (eastern arm).

From its junction with Rosehill to a point 10 metres west of that junction.

Rosehill

West Side

From its junction with Ffynone Road to a point 12 metres north

Belgrave Lane

Both sides

From its junction with Ffynone Road to a point 5 metres south


St James Gardens (western arm)

From its junction with Ffynone Road to a point 6 metres south

St James Gardens (eastern arm)

Both Sides

From its junction with Ffynone Road to a point 5 metres south

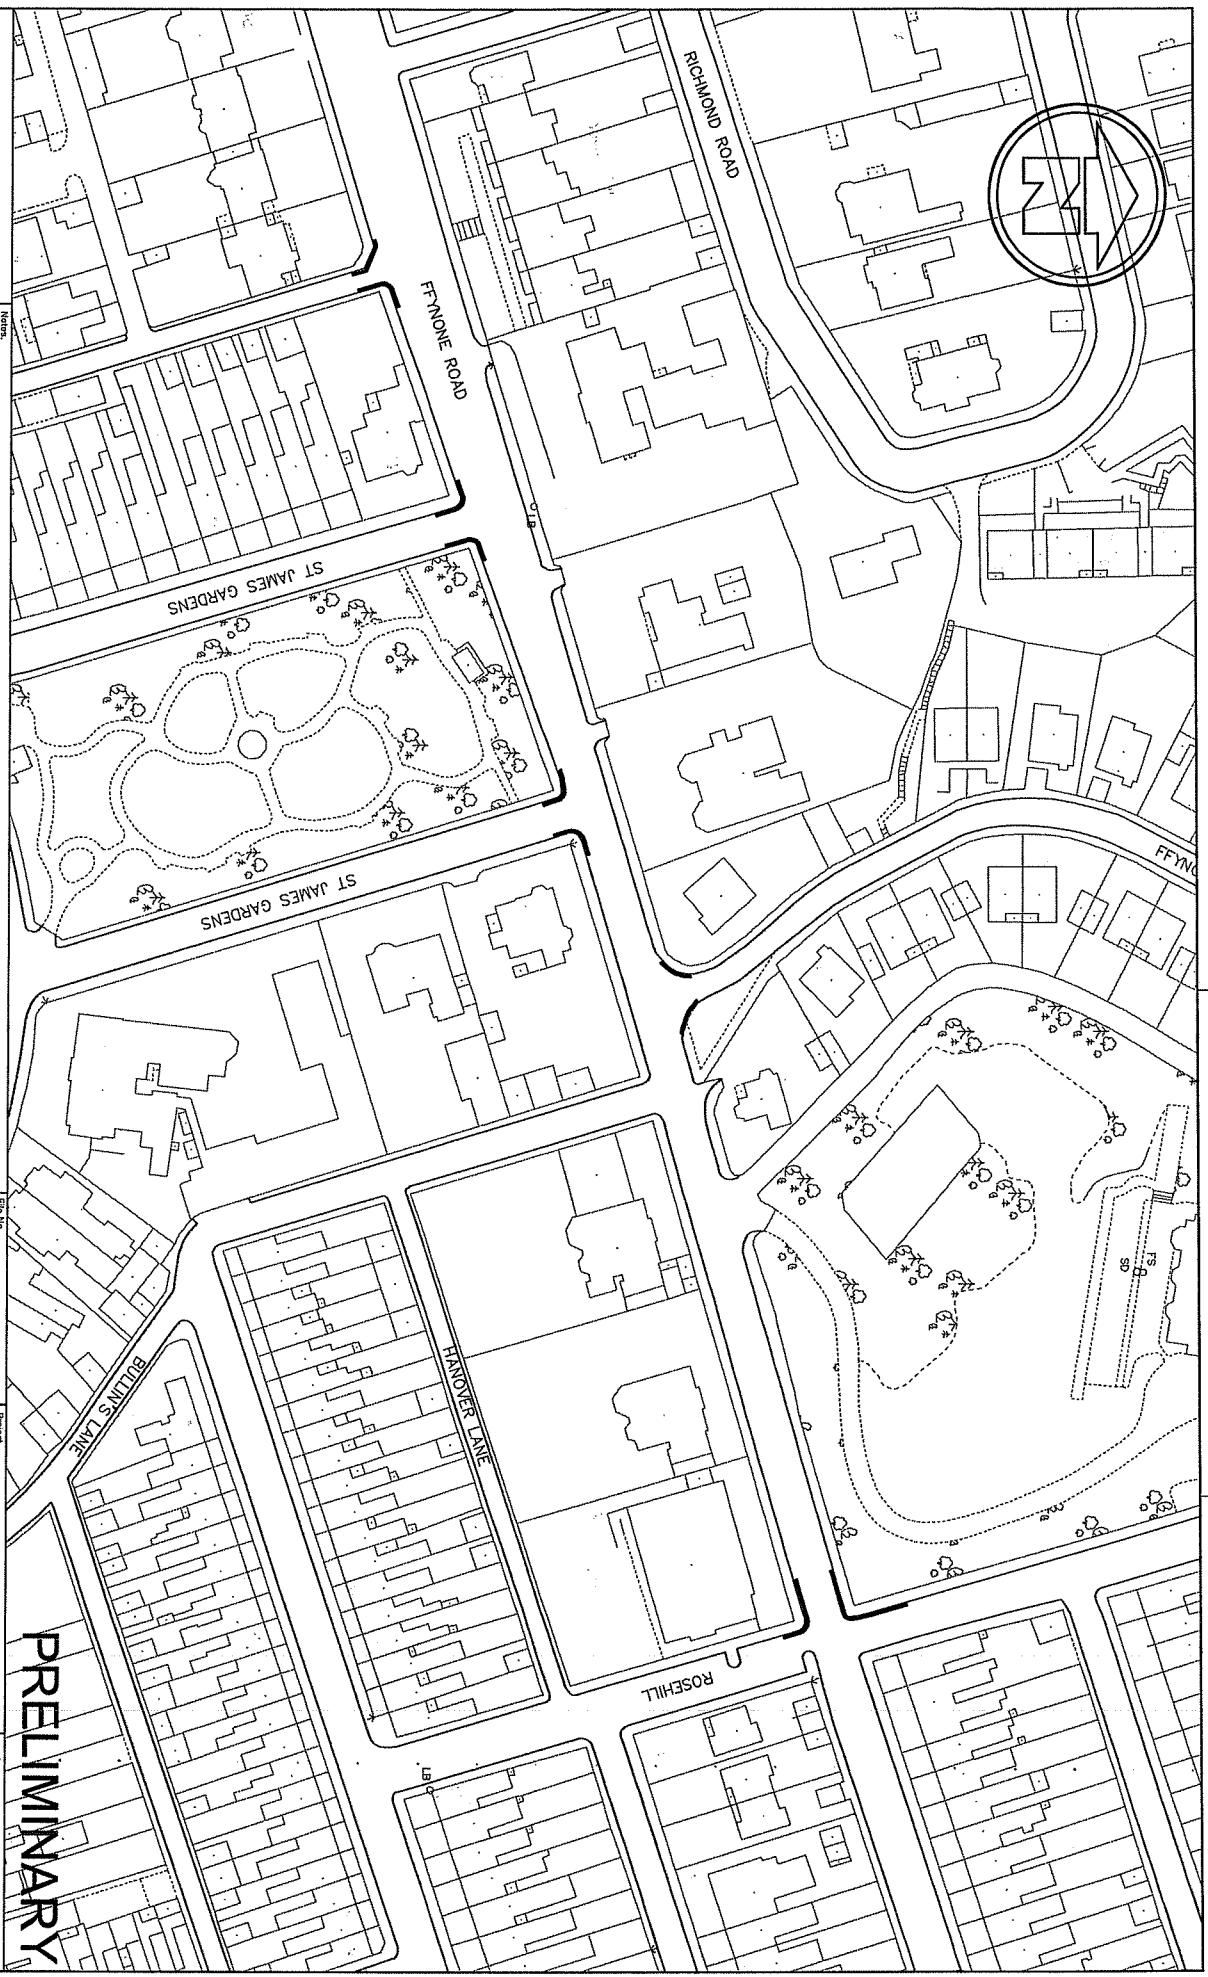

Notes:
1 THIS IS A C.A.D. DRAWING AND SHOULD NOT
BE AMENDED BY HAND.
2 All dimensions are in millimetres unless otherwise
stated.
3 Reproduced from Ordnance Survey under Licence
No. 100025509 Crown Copyright Reserved.
4 Any errors or omissions to be reported to the
Designer.

KEY:-


Proposed 'Prohibition At Any Time'

Rev	Details	Dr	Ch	Ap	Date

Fig. No.		E1.12.1035	
General Ledger Code:			
Drawn	RL	Date	APR12
Checked	HR	Date	APR12
Approved	MR	Date	APR12
Scale @ A3		1:1000	

Project		Ffynone Road, Uplands, Swansea	
Title		Proposed Traffic Regulation Orders	


ENVIRONMENT DEPARTMENT
S. SELLERS, C.E.T.A., M.A.T.
HEAD OF SERVICE
REGULATORY SERVICES
REGULATORY SERVICES
REGULATORY SERVICES
CITY AND COUNTY OF SWANSEA
DINAS A SIR ABERTAWNE
Drawing No. E1.12.1035.003



Dated this 6th day of September 2012

**THE COMMON SEAL OF THE
COUNCIL OF THE CITY AND
COUNTY OF SWANSEA**

was hereunto affixed
in the presence of

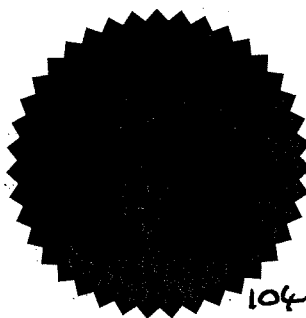

104/S11

D. J. Smith

~~Head of Legal, Democratic Services and Procurement/~~
Authorised Signatory