

**THE COUNCIL OF THE CITY
AND COUNTY OF SWANSEA**

CYNGOR DINAS A SIR ABERTAWE

**(PART) ON TALBOT STREET GOWERTON, SWANSEA
(REVOCATION) OF WAITING AT ANY TIME
ORDER 2012**

Ref: MAW/DVT-1479

**THE COUNCIL OF THE CITY
AND COUNTY OF SWANSEA**

CYNGOR DINAS A SIR ABERTAWE

(PART) ON TALBOT STREET GOWERTON, SWANSEA

ORDER 2012

THE COUNCIL OF THE CITY AND COUNTY OF SWANSEA (hereinafter called "the Council") in exercise of its powers under Sections 1 and 2 of the Road Traffic Regulation Act 1984 (as amended) (which said Act of 1984 is hereby referred to as "the Act of 1984") and the Traffic Management Act 2004 and of all other enabling powers and after consultation with the Chief Officer of Police in accordance with Section 124 of the Act of 1984 hereby make the following Order:

1. **THIS** Order shall come into operation on Monday, the 12th day of March 2012 and may be cited as "the Council of the City and County of Swansea (Part) on Talbot Street, Gowerton Order 2012"
2. **IN** this Order:
 - 2.1. **EXCEPT** where otherwise stated, any reference in this Order to a numbered Article or Schedule is a reference to the Article or Schedule bearing that number in this Order
 - 2.2. **THE** Interpretation Act 1978 shall apply for the interpretation of this Order as it applies for the Interpretation of an Act of Parliament
 - 2.3. **THE** prohibitions and restrictions imposed by this Order shall be in addition to and not in derogation of any other prohibition or restriction whether made under the Act of 1984 or otherwise

SCHEDULE

SCHEDULE

REVOCATION (PROHIBITION OF WAITING AT ANY TIME)

TALBOT STREET

BOTH SIDES


From a point 8 metres north of its junction with Cecil Road to a point 12 metres north of that point.

**THE COMMON SEAL OF THE
COUNCIL OF THE CITY AND
COUNTY OF SWANSEA**

was hereunto affixed


in the presence of

Janet Hooper
Authorised Signatory

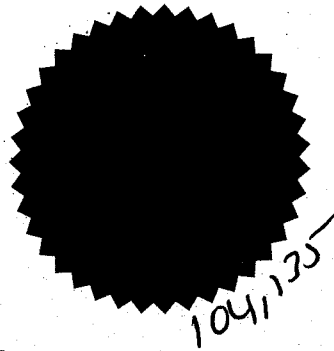

Dated Monday the 5th day of March 2012

Head of Legal, Democratic Services and Procurement/
Authorised Signatory

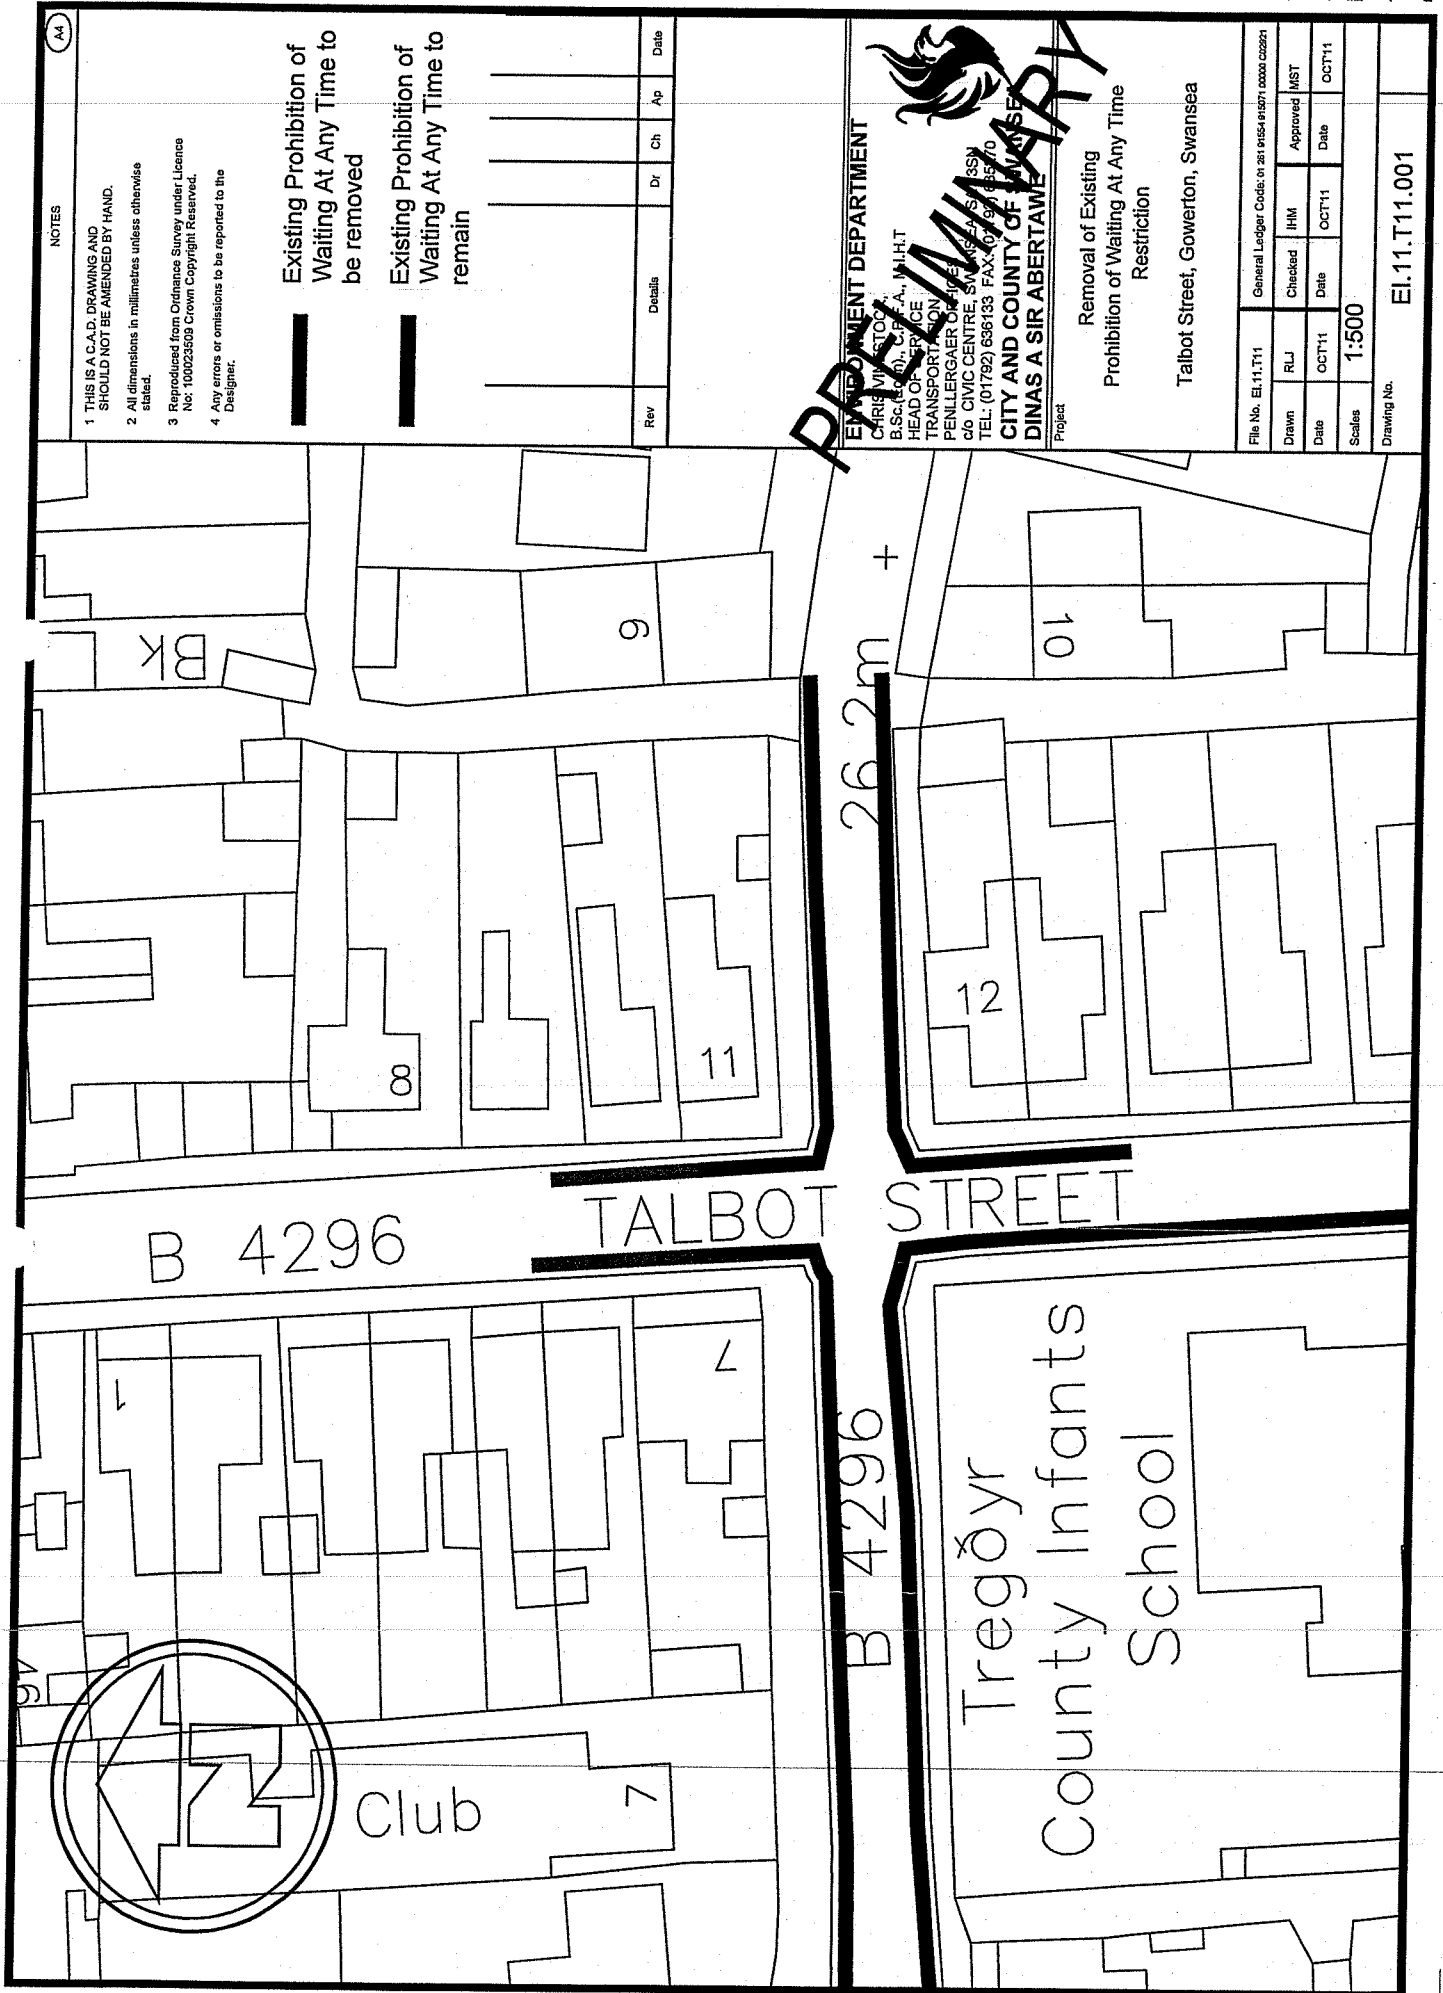

NOTES

A4

- 1 THIS IS A C.A.D. DRAWING AND SHOULD NOT BE AMENDED BY HAND.
- 2 All dimensions in millimetres unless otherwise stated.
- 3 Reproduced from Ordnance Survey under Licence No: 100023509 Crown Copyright Reserved.
- 4 Any errors or omissions to be reported to the Designer.

Existing Prohibition of Waiting At Any Time to be removed

Existing Prohibition of Waiting At Any Time to remain

Rev	Details	Dr	Ch	Ap	Date

EMPLOYMENT DEPARTMENT

CARISWILLOCTON
B.Sc. (Hons), C.Eng., A., M.I.H.T.
HEAD OF SERVICE
TRANSPORTATION
PENLLYNGER
C/O CIVIC CENTRE, SWANSEA
TEL: (01792) 636133 FAX: (01792) 635770

CITY AND COUNTY OF SWANSEA
DINAS A SIR ABERTAWM

Project

Removal of Existing
Prohibition of Waiting At Any Time
Restriction

Talbot Street, Gowerton, Swansea

File No. EL.11.T11	General Ledger Code: 01-201-0154-015271-0000-020221				
Drawn	RLJ	Checked	IHM	Approved	MST
Date	OCT'11	Date	OCT'11	Date	OCT'11
Scales	1:500				

Drawing No.

EL.11.T11.001