

**SWINDON BOROUGH COUNCIL**


**(WAITING AND LOADING RESTRICTIONS AND PARKING PLACES CONSOLIDATION  
ORDER 2017) EXPERIMENTAL ORDER (NO. 4) 2019**


Swindon Borough Council in exercise of the powers under Sections 9 and 10 of, and Part IV of Schedule 9 to, the Road Traffic Regulation Act 1984 (the Act of 1984), as amended, and of all other enabling powers and after consultation with the Chief Officer of Police in accordance with Part III of Schedule 9 to the Act of 1984, hereby make the following Order:-

1. This Order shall come into force on the 15 January 2020 to remain in force until the 15 July 2021 and may be cited as the Swindon Borough Council (Waiting and Loading Restrictions and Parking Places Consolidation Order 2017) Experimental Order (No. 4) 2019.
2. Whilst this Order continues in force the provisions of The Swindon Borough Council (Waiting and Loading Restrictions and Parking Places Consolidation) Order 2017 (hereafter referred to as the 2019 Consolidation Order) shall apply but are varied as follows:
  - A) The plans marked tile reference CJ30 and CK30 attached to the 2017 Consolidation Order shall be suspended and replaced with the plan attached to this Order for the duration of this Order.
  - B) The effect of the Order is to experimentally introduce a 'no waiting and no loading at any time' restriction, school keep clear markings where stopping is prohibited Monday – Friday, 8am to 5pm, parking bays for blue badge holders only and bus stop clearways.
3. Under Section 10(2) of the Road Traffic Regulation Act 1984, the Head of Highways and Transport or any other person authorised by him may modify or suspend the operation of this Order or any provision of it if it appears to him essential:-
  - (a) in the interest of the expeditious, convenient and safe movement of traffic
  - (b) in the interest of providing suitable and adequate on-street parking facilities – or
  - (c) for preserving or improving the amenities of the area through which any road affected by this Order runs.

This power shall be exercised only after consulting of the appropriate Chief Officer of Police and giving such public notice as the Secretary of State may direct.

THE COMMON SEAL of  
SWINDON BOROUGH COUNCIL  
was hereunto affixed this  
8<sup>th</sup> day of January 2020  
in the presence of:

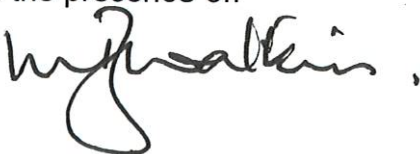

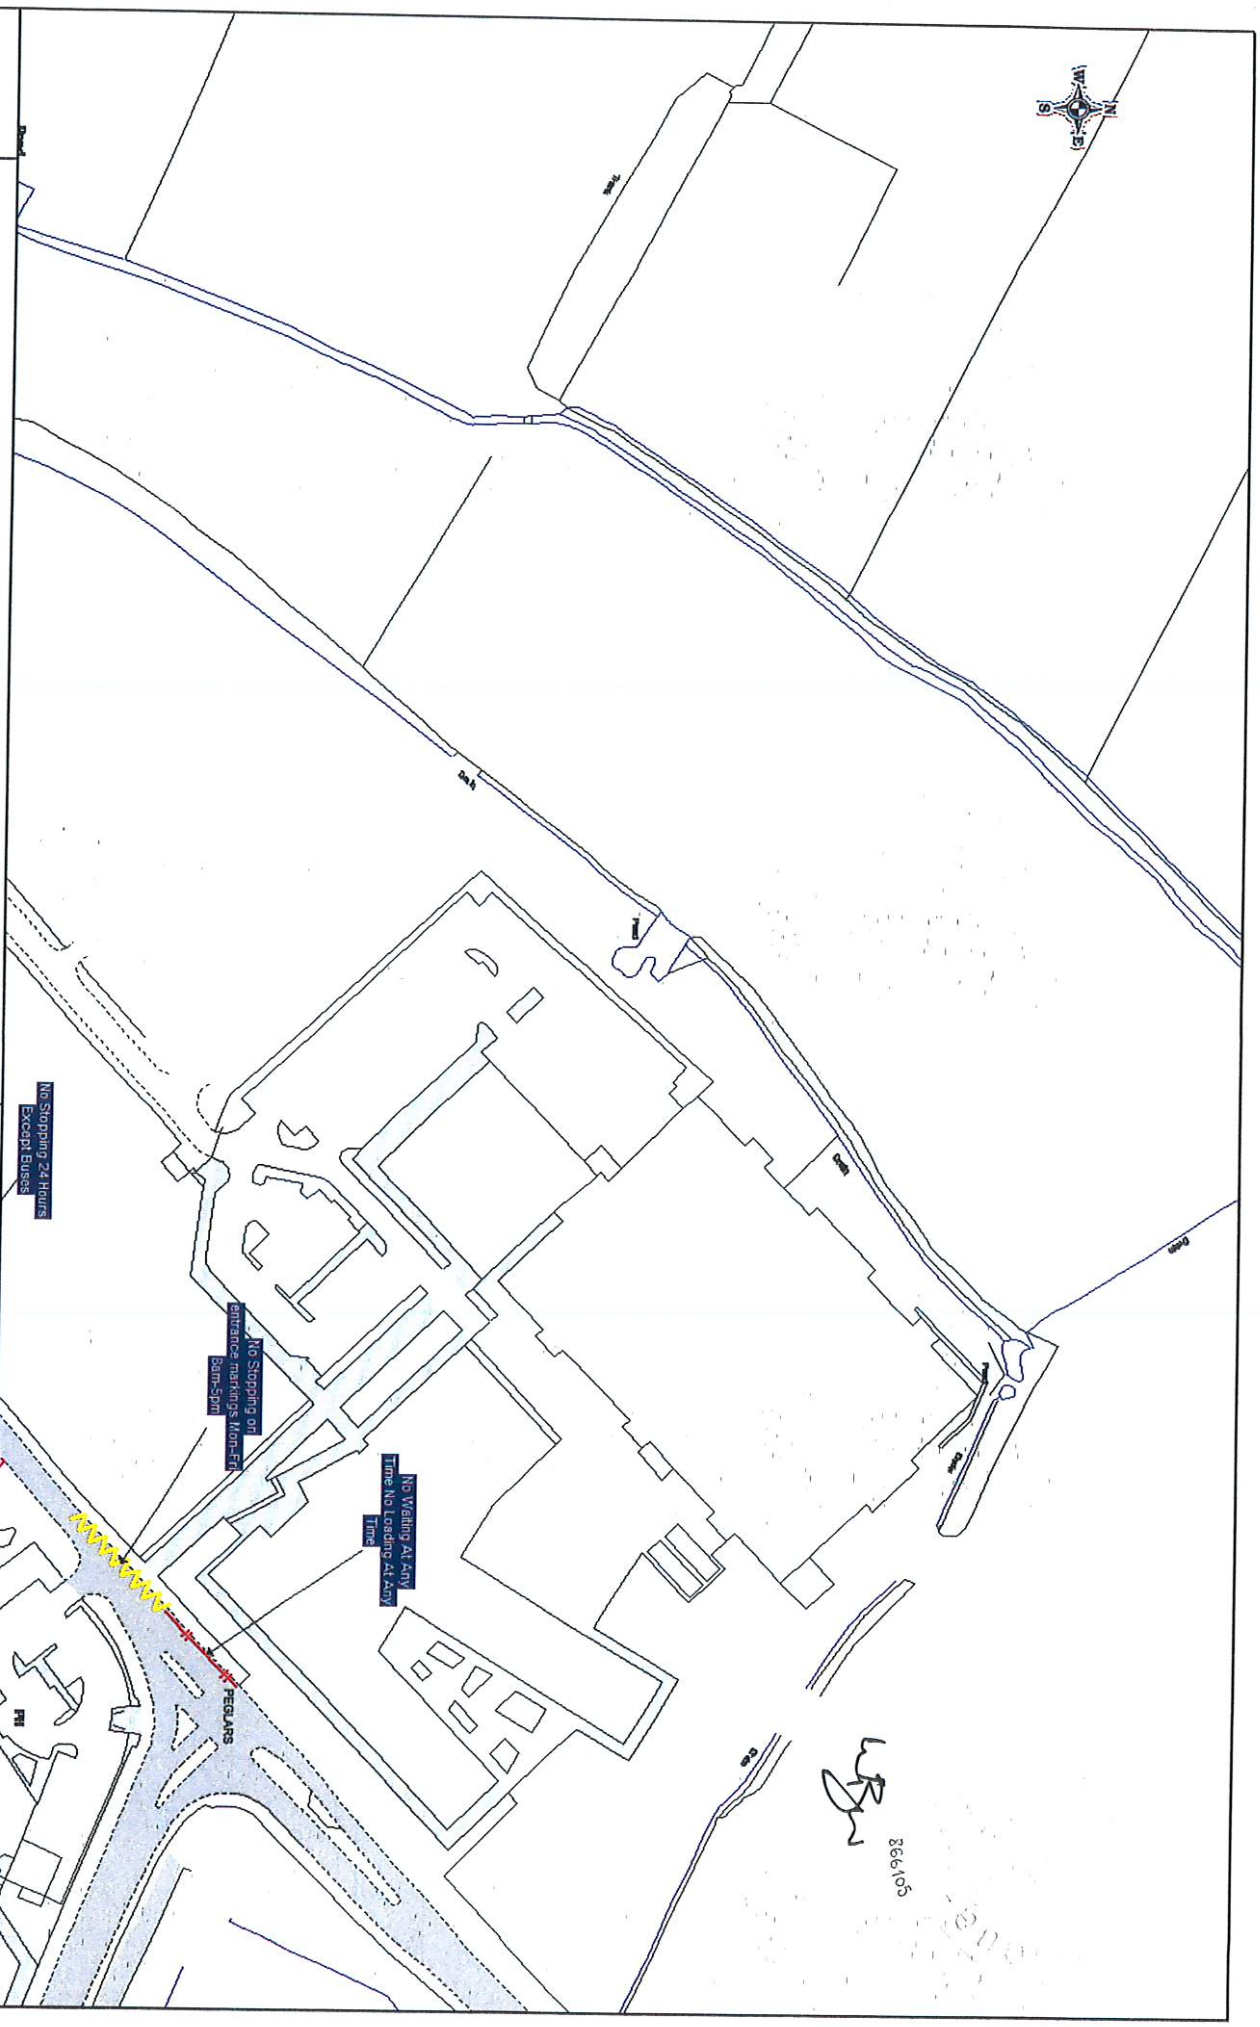

**Order Title: SWINDON BOROUGH COUNCIL (WAITING AND LOADING RESTRICTIONS AND PARKING PLACES CONSOLIDATION) ORDER 2017**

**NOTE: SEE KEY SHEET FOR RESTRICTIONS DISPLAYED**




SCALE 1 : 1250 @ A3

DATE 15/01/2020

MAP Title Ref: C-130

REVISION 0



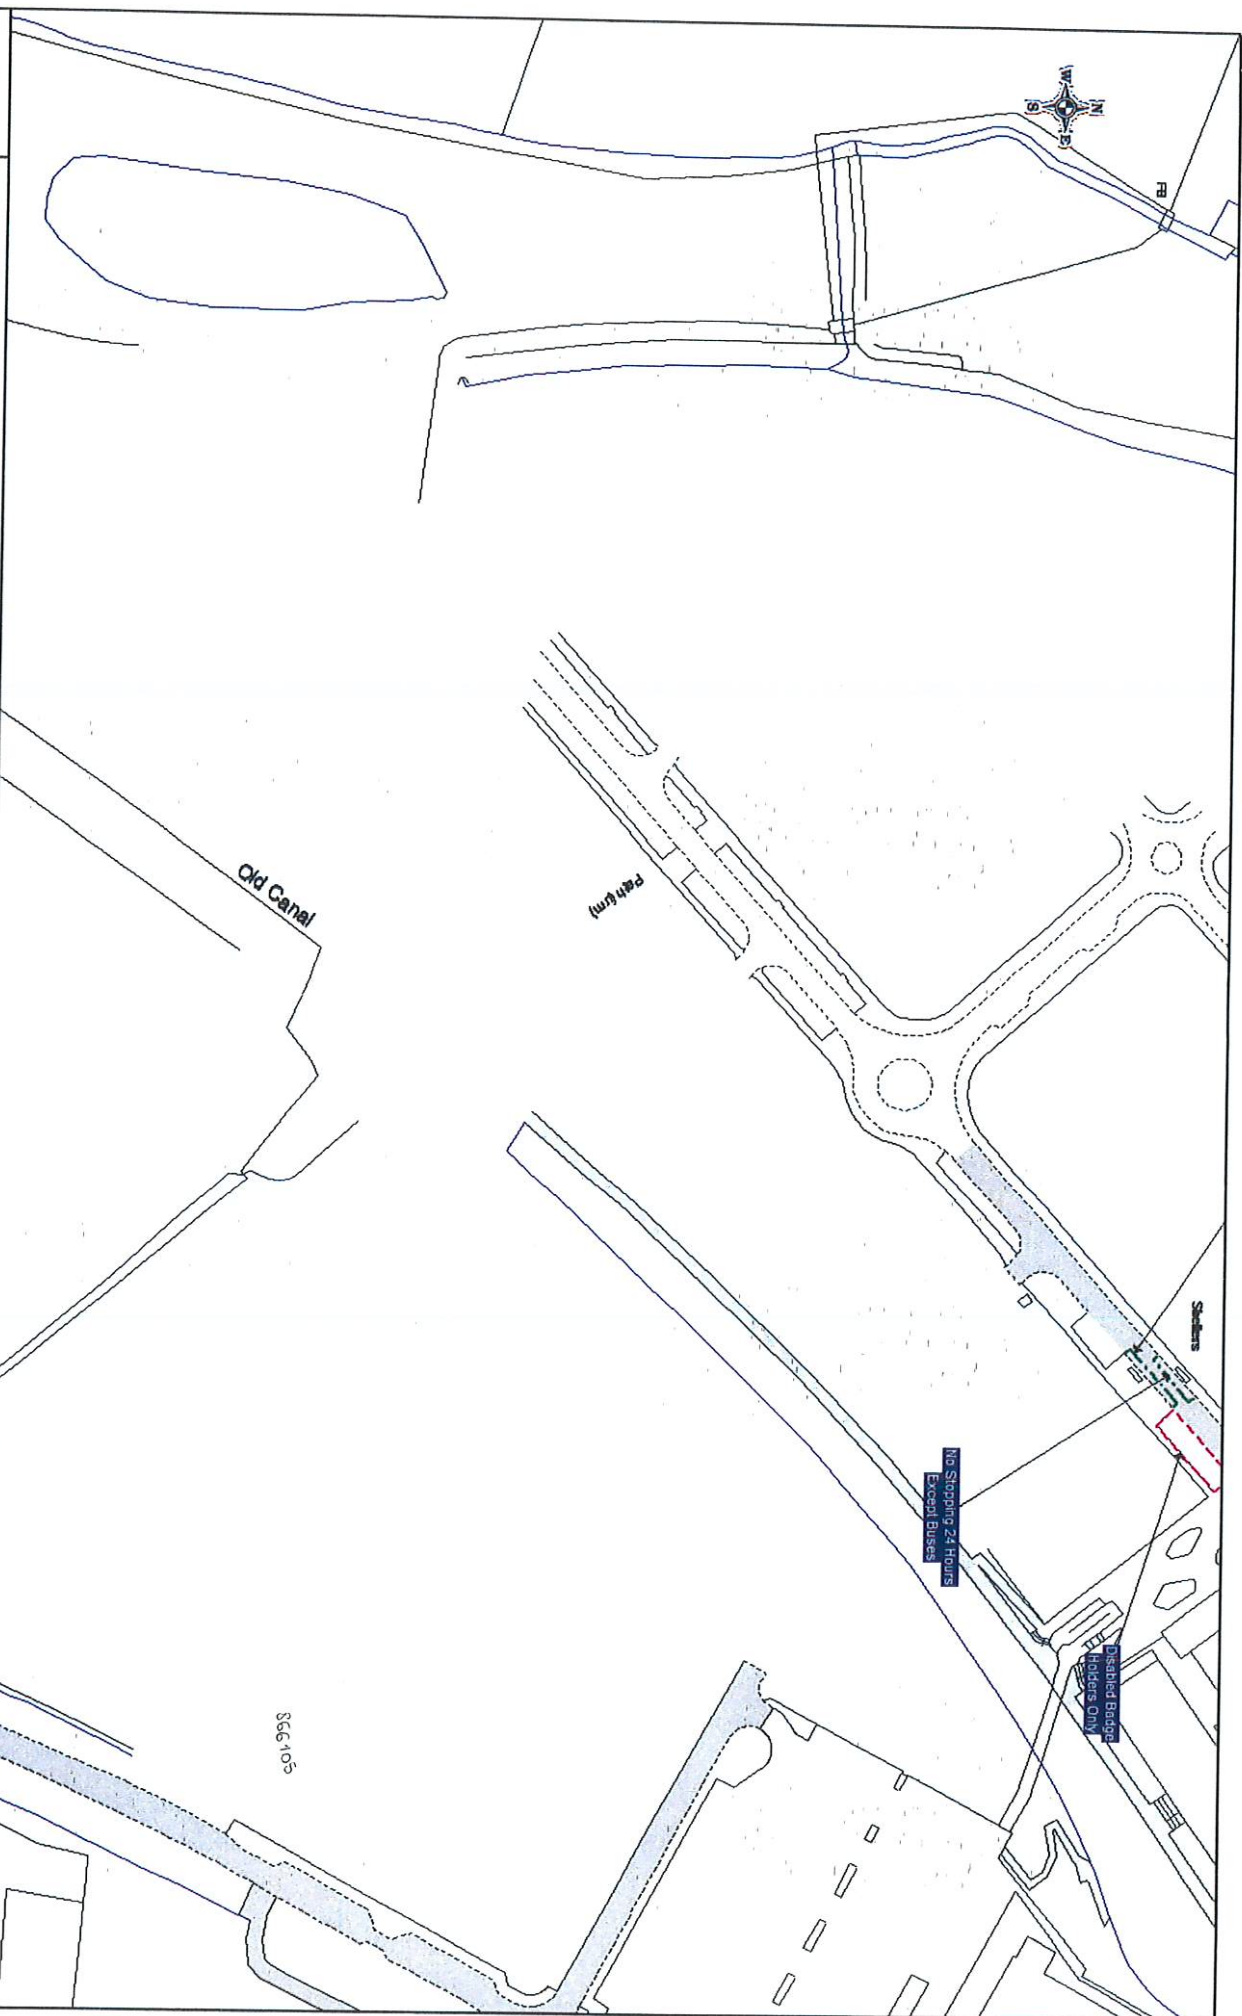

# **Order Title: SWINDON BOROUGH COUNCIL (WAITING AND LOADING RESTRICTIONS AND PARKING PLACES CONSOLIDATION) ORDER 2017**

NOTE: SEE KEY SHEET FOR RESTRICTIONS DISPLAYED



SCALE 1:1250 @ A3

DATE 15/01/2020

MAP Title Ref: CK30

REVISION 0