

**SWINDON BOROUGH COUNCIL**

**(WAITING AND LOADING RESTRICTIONS AND PARKING PLACES CONSOLIDATION  
ORDER 2017) EXPERIMENTAL ORDERS (NO. 3) 2017**

Swindon Borough Council in exercise of the powers under Sections 9 and 10 of, and Part IV of Schedule 9 to, the Road Traffic Regulation Act 1984 (the Act of 1984), as amended, and of all other enabling powers and after consultation with the Chief Officer of Police in accordance with Part III of Schedule 9 to the Act of 1984, hereby make the following Order:-

1. The Orders shall come into force on the 22 November 2017 to remain in force until the 22 May 2019 and may be cited as the Swindon Borough Council (Waiting and Loading Restrictions and Parking Places Consolidation Order 2017) Experimental Order (No.3) 2017.
2. Whilst the Order continues in force the provisions of The Swindon Borough Council (Waiting and Loading Restrictions and Parking Places Consolidation) Order 2017 (hereafter referred to as the 2017 Consolidation Order) shall apply but are varied as follows:
  - A) The plans marked tile references <sup>CE 30</sup> \* attached to the 2017 Consolidation Order shall be suspended and replaced with the plans attached to this Order for the duration of this Order.
  - B) The effect of the Order is to experimentally introduce 'no waiting at any time' on Paddington Drive.
3. Under Section 10(2) of the Road Traffic Regulation Act 1984, the Head of Highways and Transport or any other person authorised by him may modify or suspend the operation of these Orders or any provision of it if it appears to him essential:-
  - (a) in the interest of the expeditious, convenient and safe movement of traffic
  - (b) in the interest of providing suitable and adequate on-street parking facilities – or
  - (c) for preserving or improving the amenities of the area through which any road affected by this Order runs.

This power shall be exercised only after consulting of the appropriate Chief Officer of Police and giving such public notice as the Secretary of State may direct.

THE COMMON SEAL of  
SWINDON BOROUGH COUNCIL  
was hereunto affixed this  
15<sup>th</sup> November 2017  
in the presence of:



**HEAD OF LITIGATION  
AND PERSONAL SERVICES**

864777

**CERTIFIED TO BE A TRUE  
COPY OF THE ORIGINAL**




**S.P. TAYLOR  
DIRECTOR OF LAW AND  
DEMOCRATIC SERVICES**





Marrington Recreation Ground

S. J. TAYLOR  
DIRECTOR OF DEVELOPMENT AND  
DEMOLITION SERVICES

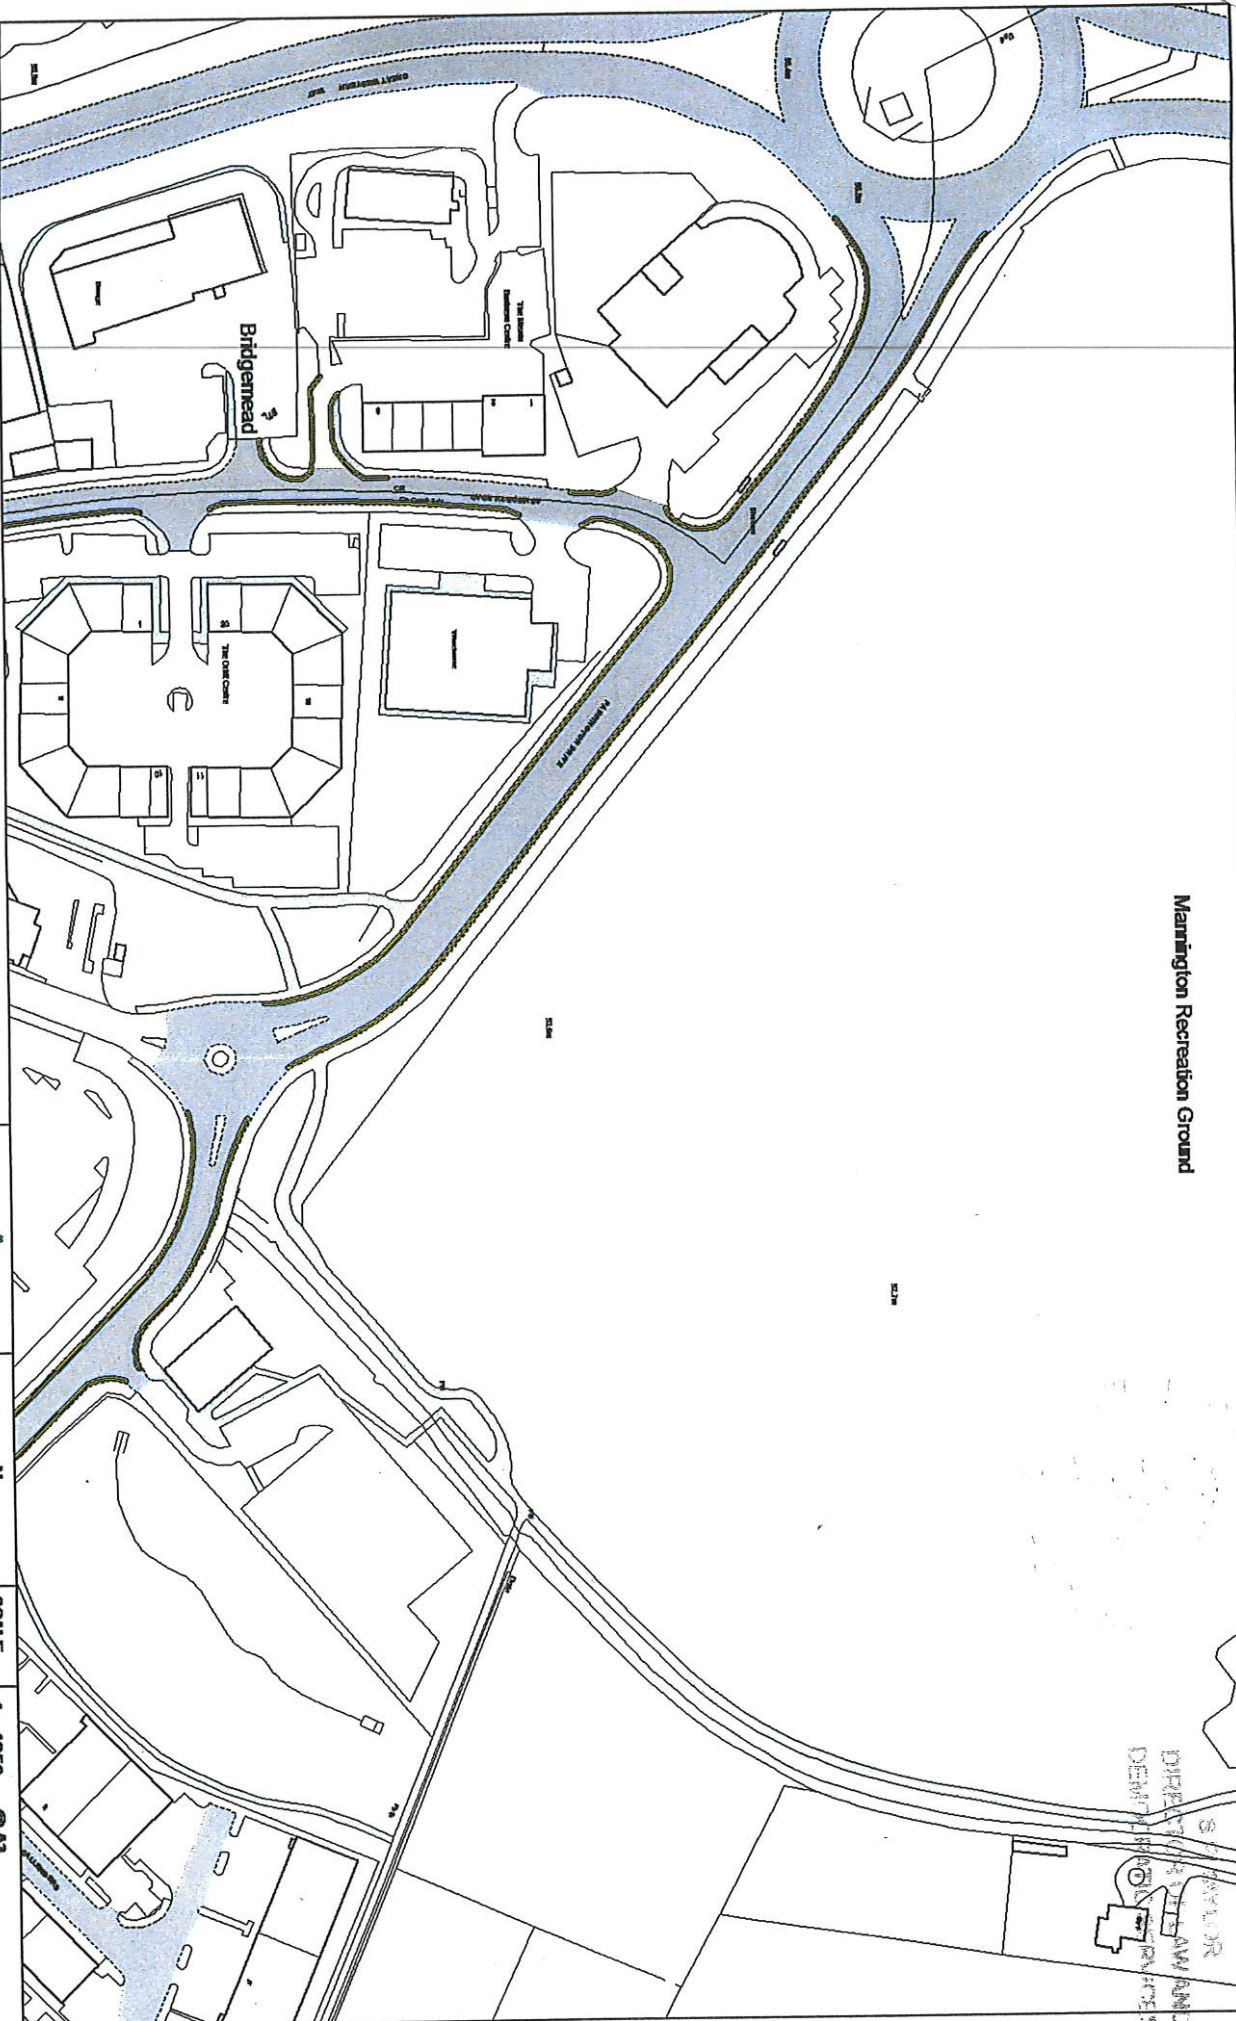

**Order Title: SMINDON BOROUGH COUNCIL (WAITING AND LOADING RESTRICTIONS AND PARKING PLACES CONSOLIDATION) ORDER 2017**

**NOTE: SEE KEY SHEET FOR RESTRICTIONS DISPLAYED**

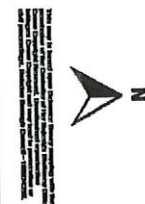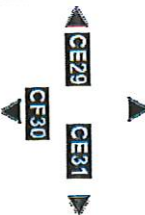

SCALE	1 : 1250 @ A3
DATE	22/11/2017
MAP	Title Ref: CE30
REVISION	2