

SWINDON BOROUGH COUNCIL
(WAITING AND LOADING RESTRICTIONS AND PARKING PLACES
CONSOLIDATION) ORDER 2017 (VARIATION NO. 2) ORDER 2017

Swindon Borough Council in exercise of the powers conferred by Sections 1(1), 2(1) to (3), 4(2), 19, 32, 35, 45, 46, 47 and 124 of and Part IV of Schedule 9 of the Road Traffic Regulation Act 1984 (the Act of 1984), as amended and the Traffic Management Act 2004 ("the Act of 2004") and of all other enabling powers and after consultation with the Chief Officer of Police in accordance with Part III of Schedule 9 to the Act of 1984, hereby make the following Order:-

- 1 The Order shall come into operation on the 4th day of December 2017 and may be cited as the "Swindon Borough Council (Waiting and Loading Restrictions and Parking Places Consolidation) Order 2017 (Variation No. 2) Order 2017".
- 2 The Swindon Borough Council (Waiting and Loading Restrictions and Parking Places Consolidation) Order 2017 is hereby varied as follows:
 - A) By the revision of the plans marked tile reference "BY34 and BZ34".
 - B) The effect of the Order is to introduce 'no waiting at any time' restriction on May Close and Firethorn Close.

THE COMMON SEAL of

SWINDON BOROUGH COUNCIL

was hereunto affixed this


29th day of November 2017

in the presence of:



**HEAD OF CONVEYANCING,
ENVIRONMENT AND CONTRACTS**

864822
CERTIFIED TO BE A TRUE
COPY OF THE ORIGINAL

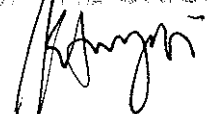





HEAD OF CONVEYANCING,
ENVIRONMENT AND CONTRACTS


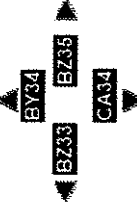
SWINDON BOROUGH COUNCIL

29th DAY OF NOVEMBER 2017

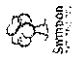

	Order Title: SWINDON BOROUGH COUNCIL (WAITING AND LOADING RESTRICTIONS AND PARKING PLACES CONSOLIDATION) ORDER 2017		SCALE: 1 : 1250 @ A3
	NOTE: SEE KEY SHEET FOR RESTRICTIONS DISPLAYED		DATE: 04/02/2017
			MAP: Title Ref: BY34
			REVISION: 1

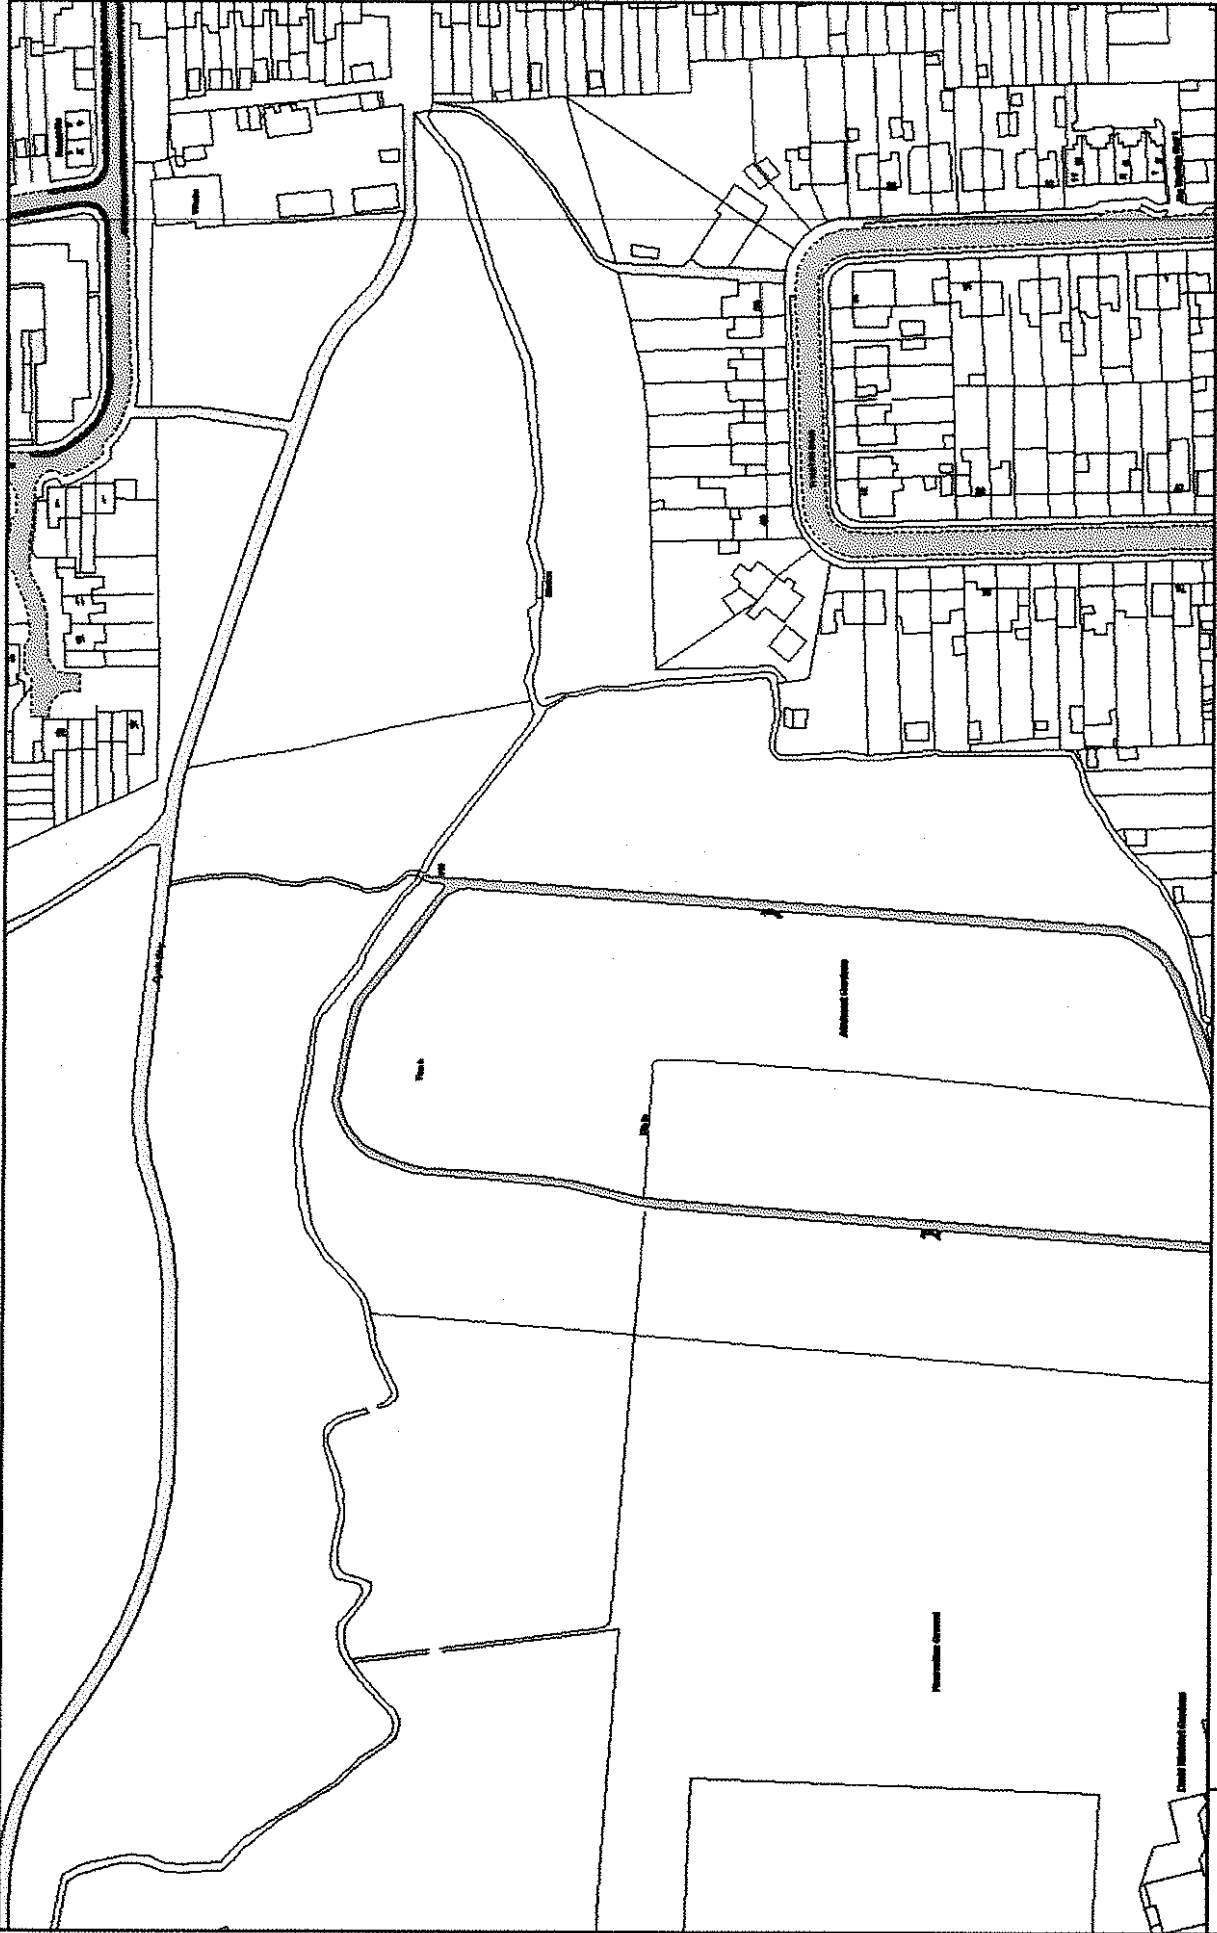

	SCALE	1 : 1250	@ A3
	DATE	04/12/2017	
	MAP		Title Ref: BZ34
	REVISION		1
			
Order Title: SWINDON BOROUGH COUNCIL (WAITING AND LOADING RESTRICTIONS AND PARKING PLACES CONSOLIDATION) ORDER 2017			
NOTE: SEE NET SHEET FOR RESTRICTIONS DISPLAYED			
