

**SWINDON BOROUGH COUNCIL**  
**(WAITING AND LOADING RESTRICTIONS AND PARKING PLACES**  
**CONSOLIDATION) ORDER 2014 (VARIATION NO. 5) ORDER 2017**

Swindon Borough Council in exercise of the powers conferred by Sections 1(1), 2(1) to (3), 4(2), 19, 32, 35, 45, 46, 47 and 124 of and Part IV of Schedule 9 of the Road Traffic Regulation Act 1984 (the Act of 1984), as amended and the Traffic Management Act 2004 ("the Act of 2004" ) and of all other enabling powers and after consultation with the Chief Officer of Police in accordance with Part III of Schedule 9 to the Act of 1984, hereby make the following Order:-

- 1 The Order shall come into operation on the 19<sup>th</sup> day of June 2017 and may be cited as the "Swindon Borough Council (Waiting and Loading Restrictions and Parking Places Consolidation) Order 2014 (Variation No. 5) Order 2017".
- 2 The Swindon Borough Council (Waiting and Loading Restrictions and Parking Places Consolidation) Order 2014 is hereby varied as follows:
  - A) By the revision of the plans marked tile references "CA37".
  - B) The effect of the Order is to introduce 'no waiting at any time' along the north side of Stratton Road in front of the garage forecourt.

THE COMMON SEAL of  
SWINDON BOROUGH COUNCIL

was hereunto affixed this

14<sup>th</sup> day of June 2017

in the presence of:




**CERTIFIED TO BE A TRUE  
COPY OF THE ORIGINAL**




864525

**HEAD OF LITIGATION  
AND PERSONAL SERVICES**

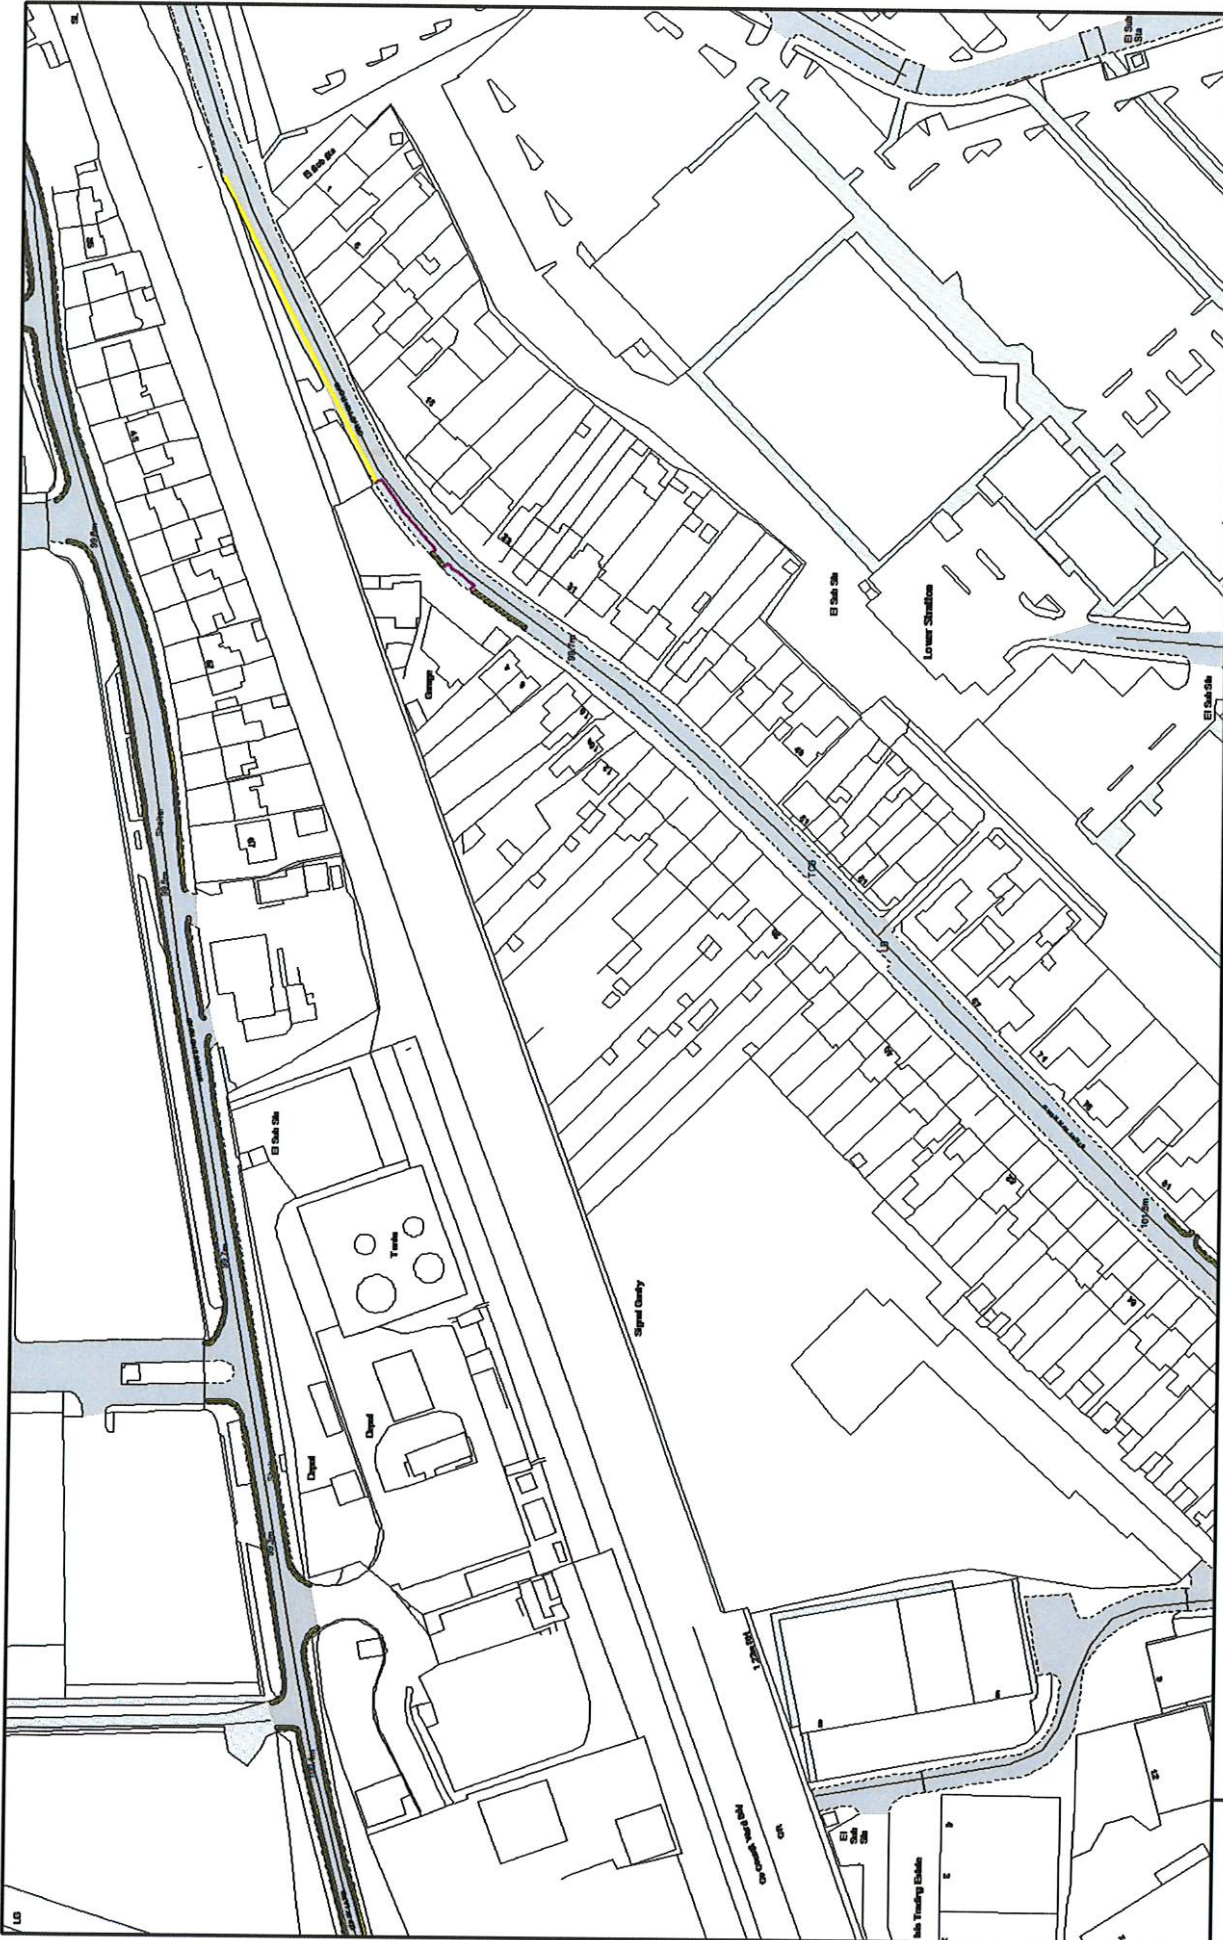

SCALE	1 : 1250	@ A3
DATE	19/06/2017	
MAP	Tile Ref: CA37	
REVISION	3	CONFIRMED

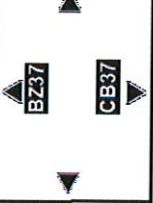

**Order Title: SWINDON BOROUGH COUNCIL (WAITING AND LOADING RESTRICTIONS AND PARKING PLACES CONSOLIDATION) ORDER 2014**

NOTE: SEE KEY SHEET FOR RESTRICTIONS DISPLAYED

