

**SWINDON BOROUGH COUNCIL**  
**(WAITING AND LOADING RESTRICTIONS AND PARKING PLACES**  
**CONSOLIDATION) ORDER 2017 (VARIATION NO. 6) ORDER 2017**

Swindon Borough Council in exercise of the powers conferred by Sections 1(1), 2(1) to (3), 4(2), 19, 32, 35, 45, 46, 47 and 124 of and Part IV of Schedule 9 of the Road Traffic Regulation Act 1984 (the Act of 1984), as amended and the Traffic Management Act 2004 ("the Act of 2004" ) and of all other enabling powers and after consultation with the Chief Officer of Police in accordance with Part III of Schedule 9 to the Act of 1984, hereby make the following Order:-

- 1 The Order shall come into operation on the 20<sup>th</sup> day of September 2017 and may be cited as the "Swindon Borough Council (Waiting and Loading Restrictions and Parking Places Consolidation) Order 2017 (Variation No. 6) Order 2017".
- 2 The Swindon Borough Council (Waiting and Loading Restrictions and Parking Places Consolidation) Order 2017 is hereby varied as follows:
  - A) By the revision of the plans marked tile reference "CE34".
  - B) The effect of the Order is to continue the experimental Order which introduced a 'no waiting at any time' on the un-named access road at Kimmerfield Court from the junction of Islington Street for its entire length including the turning head

THE COMMON SEAL of  
SWINDON BOROUGH COUNCIL

was hereunto affixed on the  
13<sup>th</sup> day of September 2017


in the presence of:  
864 683

*M. P. White*  
*Premade Solicitor*

**CERTIFIED TO BE A TRUE  
COPY OF THE ORIGINAL**

**S.P. TAYLOR  
DIRECTOR OF LAW AND  
DEMOCRATIC SERVICES**



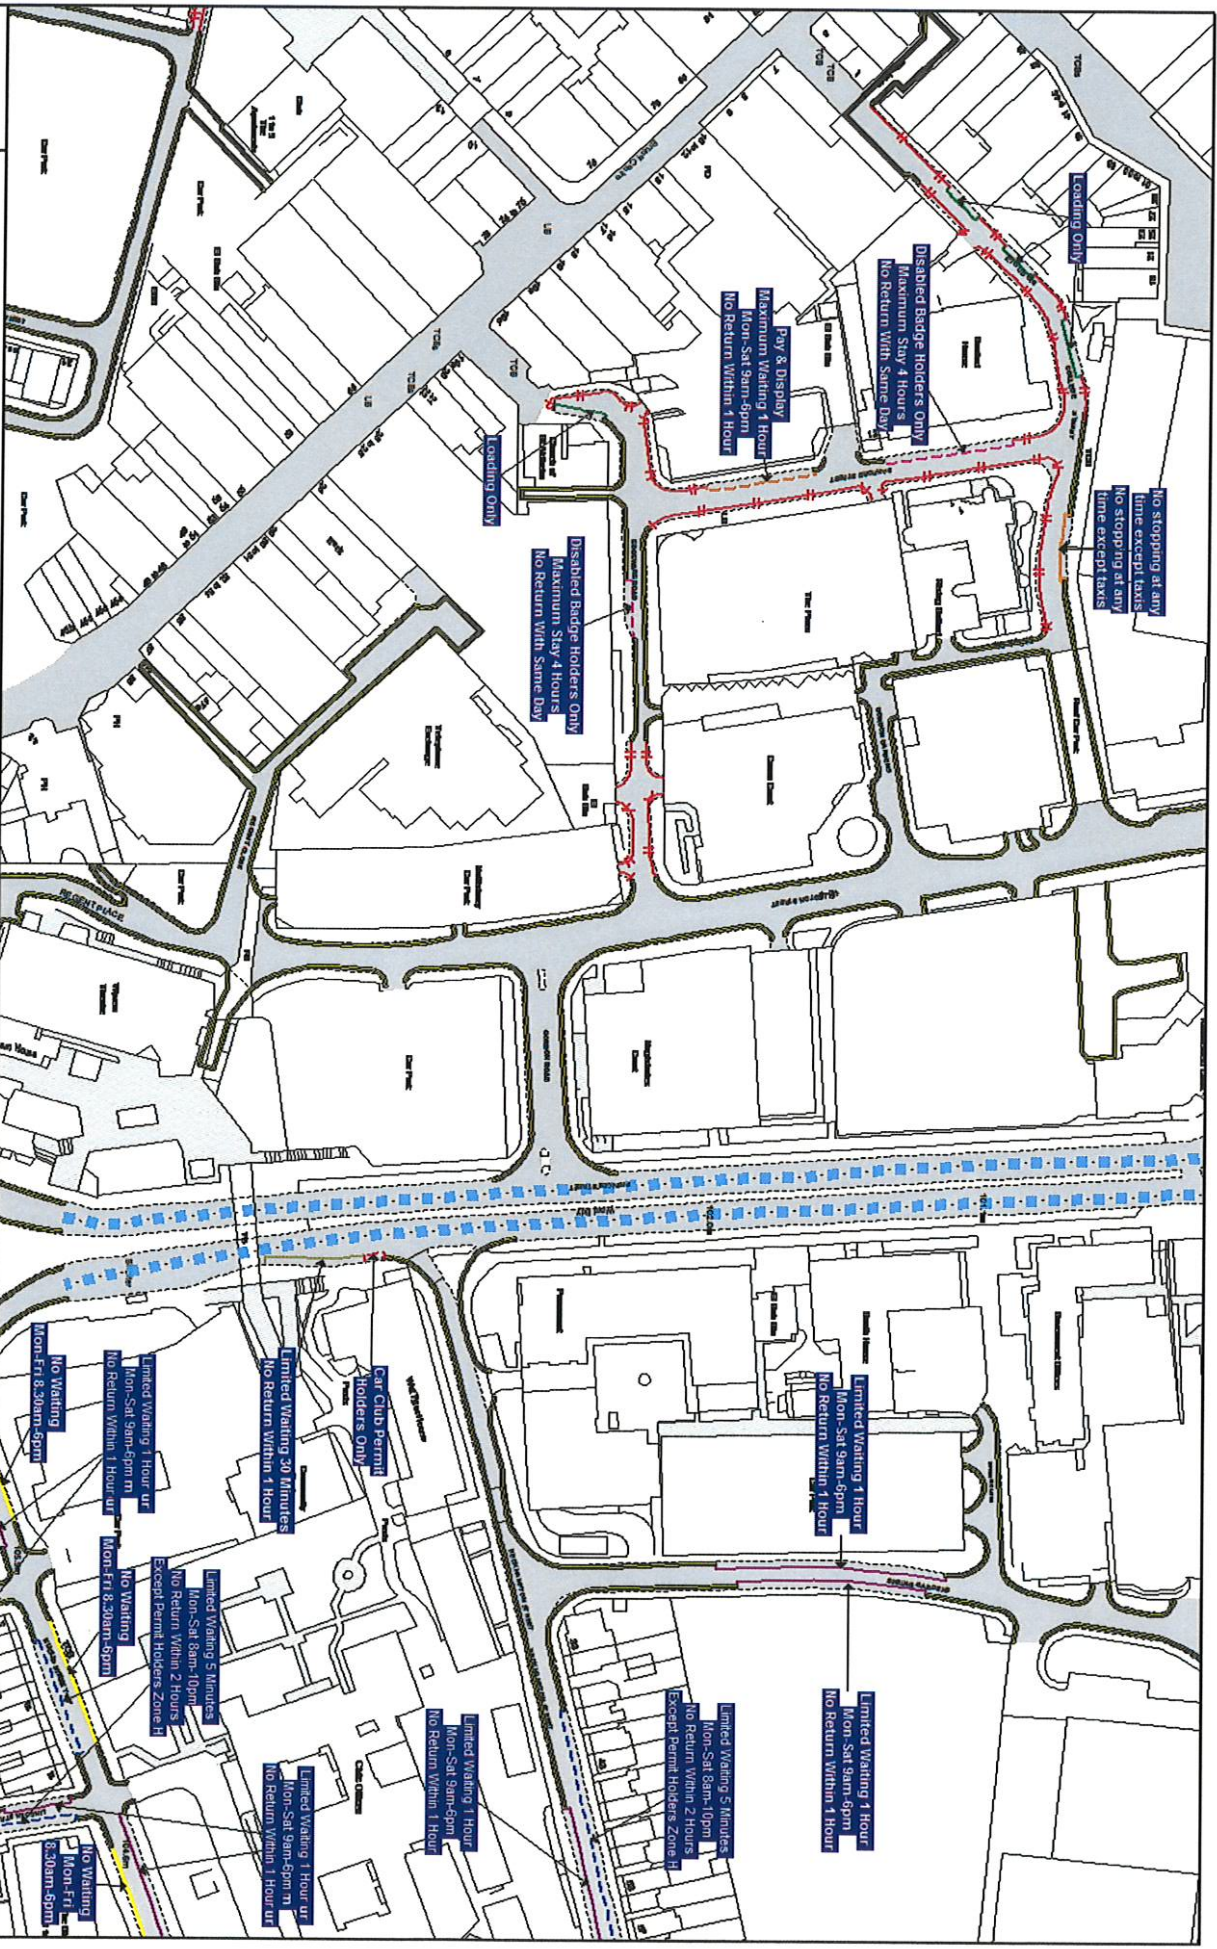

**Order Title: SWINDON BOROUGH COUNCIL (WAITING AND LOADING RESTRICTIONS AND PARKING PLACES CONSOLIDATION) ORDER 2017**

NOTE: SEE KEY SHEET FOR RESTRICTIONS DISPLAYED

CE33 CE34 CE35



SCALE 1 : 1250 @ A3

DATE 20/09/2017

MAP Title Ref: CE34

REVISION 1 CONFIRMED