

SWINDON BOROUGH COUNCIL
(WAITING AND LOADING RESTRICTIONS AND PARKING PLACES
CONSOLIDATION) ORDER 2017 (VARIATION NO. 11) ORDER 2017

Swindon Borough Council in exercise of the powers conferred by Sections 1(1), 2(1) to (3), 4(2), 19, 32, 35, 45, 46, 47 and 124 of and Part IV of Schedule 9 of the Road Traffic Regulation Act 1984 (the Act of 1984), as amended and the Traffic Management Act 2004 ("the Act of 2004") and of all other enabling powers and after consultation with the Chief Officer of Police in accordance with Part III of Schedule 9 to the Act of 1984, hereby make the following Order:-

- 1 The Order shall come into operation on the 4th day of December 2017 and may be cited as the "Swindon Borough Council (Waiting and Loading Restrictions and Parking Places Consolidation) Order 2017 (Variation No. 11) Order 2017".
- 2 The Swindon Borough Council (Waiting and Loading Restrictions and Parking Places Consolidation) Order 2017 is hereby varied as follows:
 - A) By the revision of the plan marked tile reference "BG44".
 - B) The effect of the Order is to revoke 'no waiting at any time' restriction along car park access road off Brewery Street.

THE COMMON SEAL of


SWINDON BOROUGH COUNCIL

was hereunto affixed on the

29th of November 2017


in the presence of:

CERTIFIED TO BE A TRUE
COPY OF THE ORIGINAL

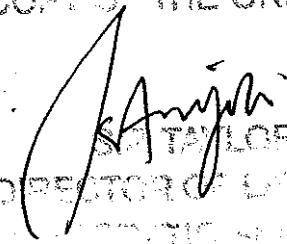

S. TAYLOR
DIRECTOR OF LAW AND
POLITICS SERVICES

HEAD OF CONVEYANCING,
ENVIRONMENT AND CONTRACTS

864821

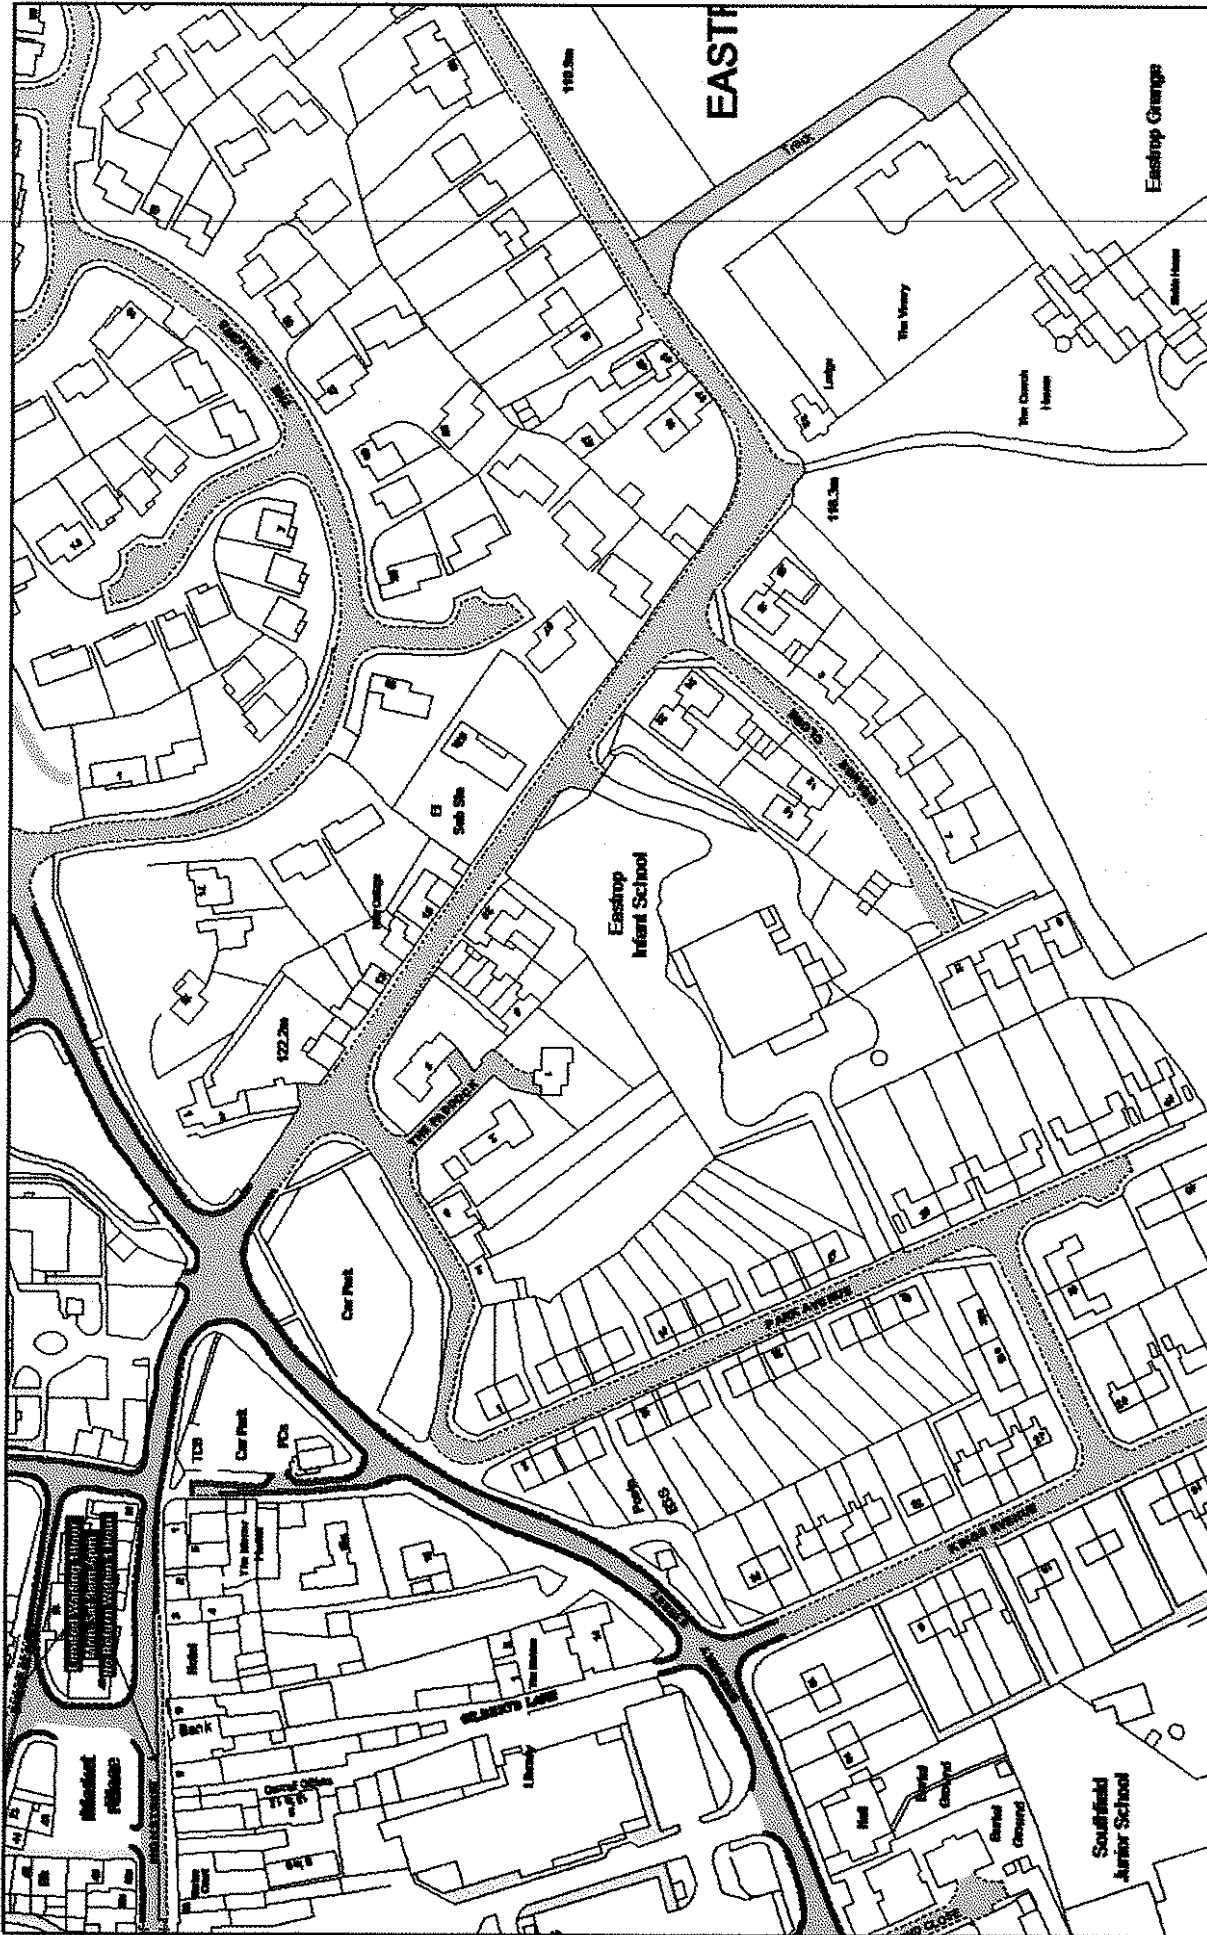

SCALE	1:1250	@ A3
DATE	04/12/2017	
MAP	Title Ref: BC244	
REVISION	1	

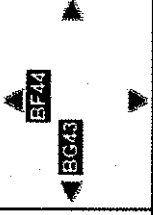

Order Title: SWINDON BOROUGH COUNCIL (WAITING AND LOADING RESTRICTIONS AND PARKING PLACES CONSOLIDATION) ORDER 2017

NOTE: SEE KEY SHEET FOR RESTRICTIONS DISPLAYED

