

SWINDON BOROUGH COUNCIL
(WAITING AND LOADING RESTRICTIONS AND PARKING PLACES
CONSOLIDATION) ORDER 2014 (VARIATION NO. 32) ORDER 2016

Swindon Borough Council in exercise of the powers conferred by Sections 1(1), 2(1) to (3), 4(2), 19, 32, 35, 45, 46, 47 and 124 of and Part IV of Schedule 9 of the Road Traffic Regulation Act 1984 (the Act of 1984), as amended and the Traffic Management Act 2004 ("the Act of 2004") and of all other enabling powers and after consultation with the Chief Officer of Police in accordance with Part III of Schedule 9 to the Act of 1984, hereby make the following Order:-

- 1 The Order shall come into operation on the 20th day of March 2017 and may be cited as the "Swindon Borough Council (Waiting and Loading Restrictions and Parking Places Consolidation) Order 2014 (Variation No. 32) Order 2016".
- 2 The Swindon Borough Council (Waiting and Loading Restrictions and Parking Places Consolidation) Order 2014 is hereby varied as follows:
 - A) By the revision of the plan marked tile references "CE32, CF31 and CF32".
 - B) The effect of the Order is to vary the residents parking permit bays for Zone K and relocate the 'no waiting at any time' restriction on Newburn Crescent.

THE COMMON SEAL of

SWINDON BOROUGH COUNCIL

was hereunto affixed this

15th day of March 2017

in the presence of:




**CERTIFIED TO BE A TRUE
COPY OF THE ORIGINAL**



864258

**HEAD OF LITIGATION
AND PERSONAL SERVICES**

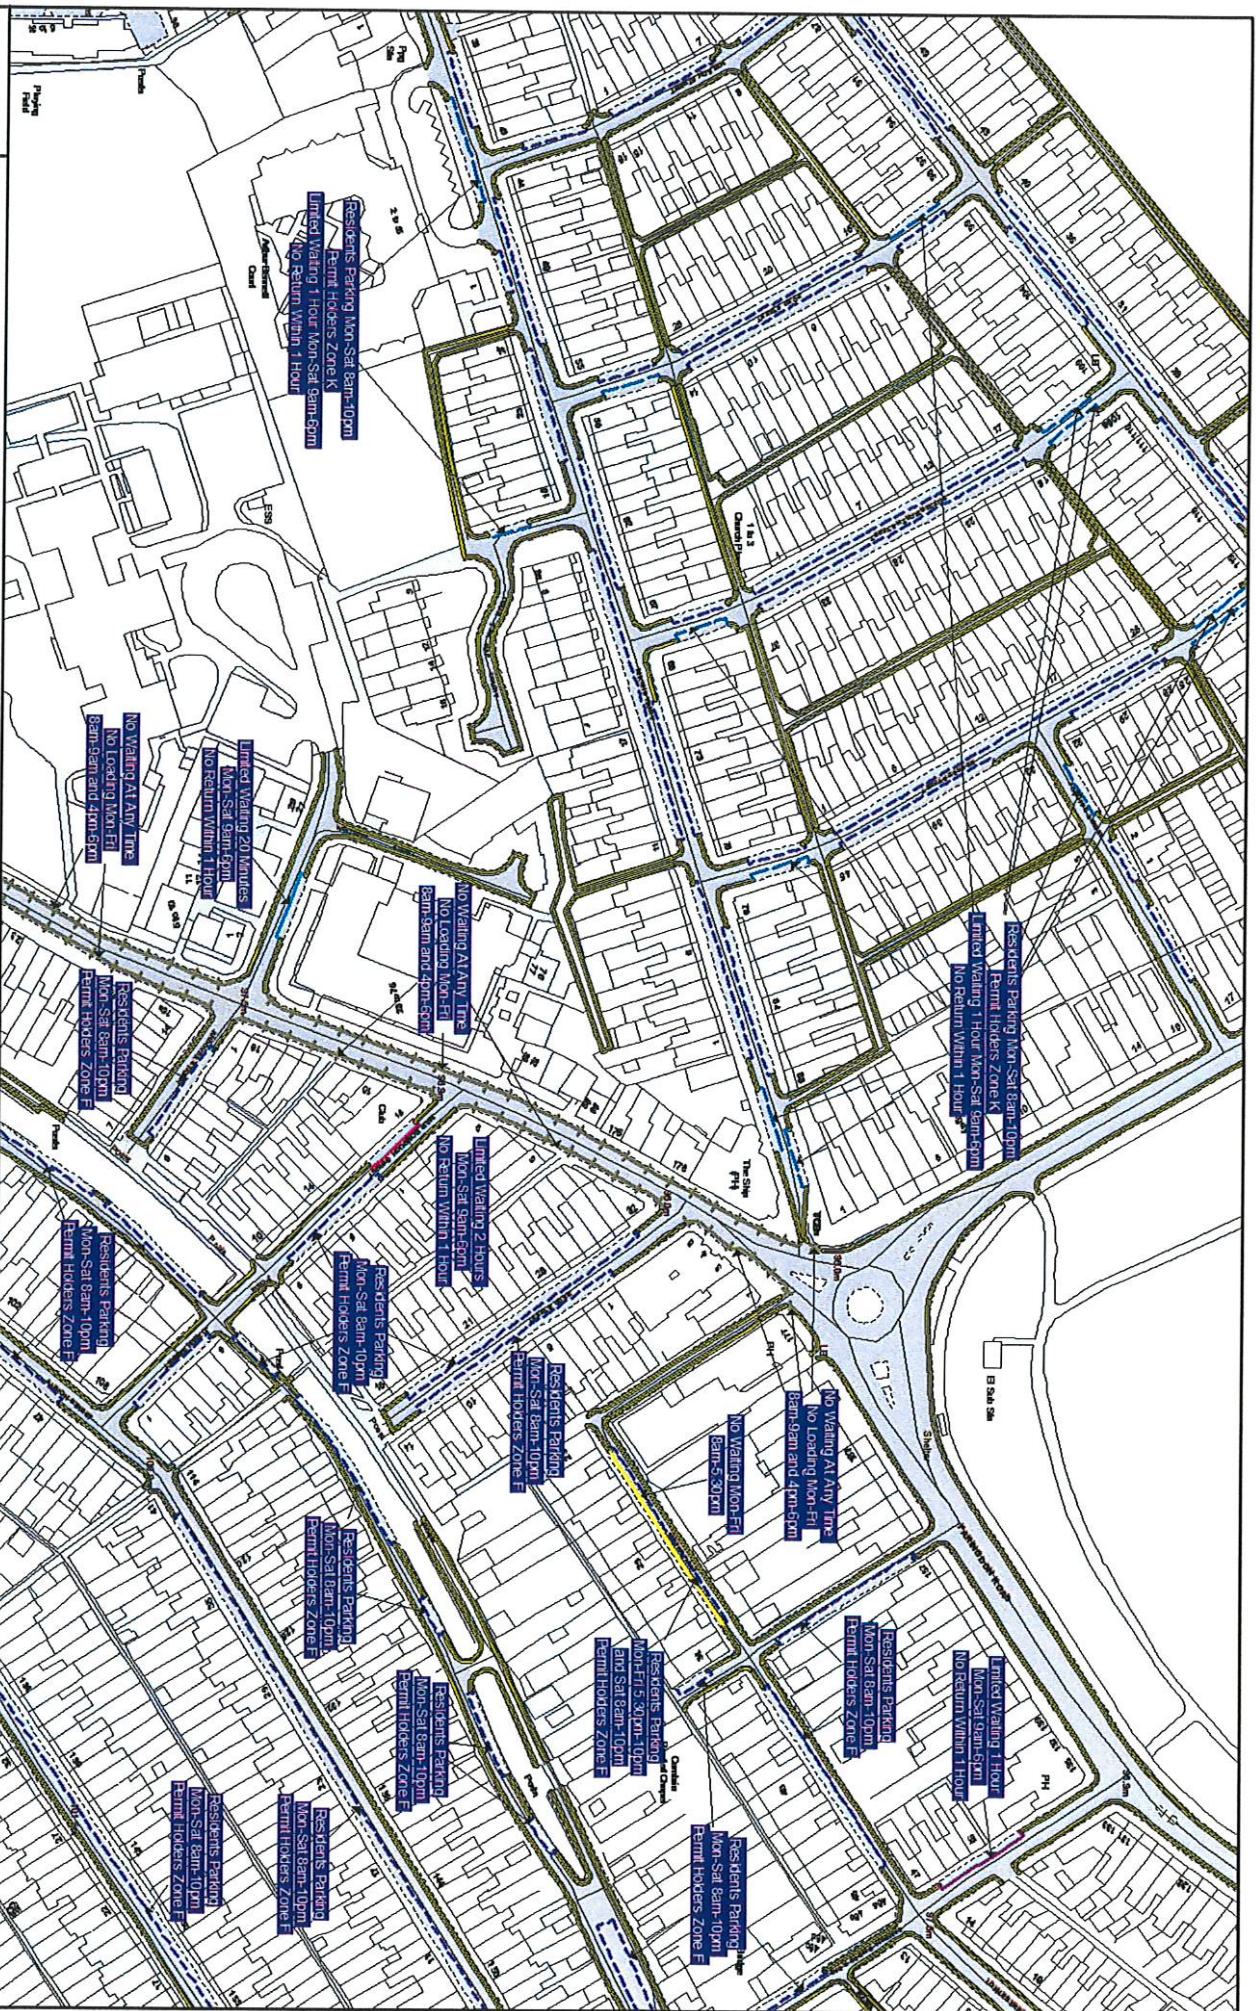

Order Title: SWINDON BOROUGH COUNCIL (WAITING AND LOADING RESTRICTIONS AND PARKING PLACES CONSOLIDATION) ORDER 2014

NOTE: SEE KEY SHEET FOR RESTRICTIONS DISPLAYED



CE32


CG32

SCALE 1:1250 @ A3

DATE 20/03/2017

MAP Title Ref: CF32

REVISION 5 CONFIRMED

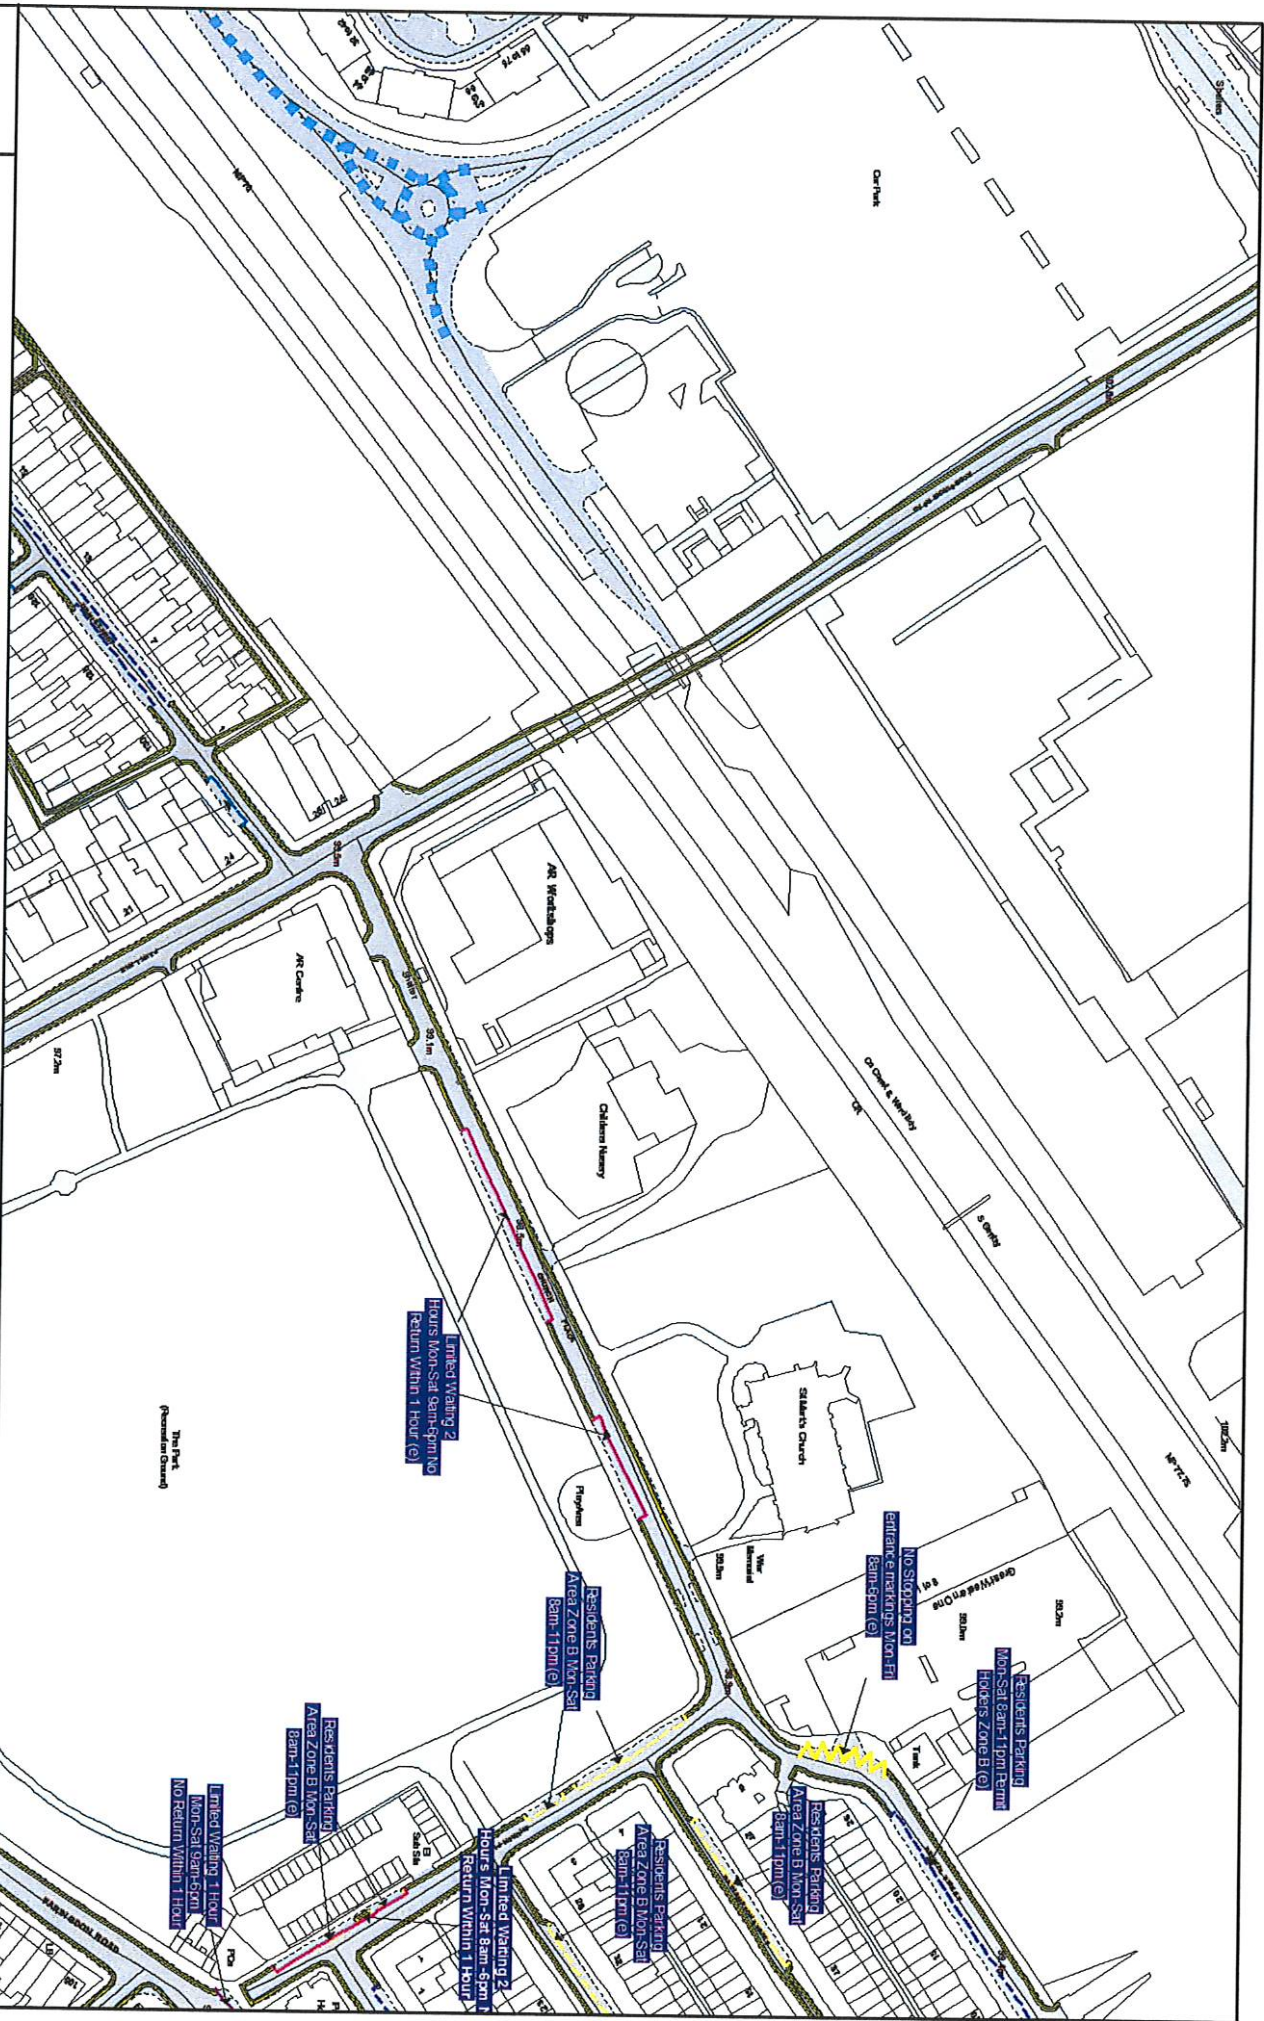

Order Title: SWINDON BOROUGH COUNCIL (WAITING AND LOADING RESTRICTIONS AND PARKING PLACES CONSOLIDATION) ORDER 2014

NOTE: SEE KEY SHEET FOR RESTRICTIONS DISPLAYED



For a full list of restrictions and parking places, please refer to the Swindon Borough Council website: www.swindon.gov.uk

SCALE 1:1250 @A3

DATE 20/03/2017

MAP Title Ref: CE32

REVISION 9 CONFIRMED



Order Title: SWINDON BOROUGH COUNCIL (WAITING AND LOADING RESTRICTIONS AND PARKING PLACES CONSOLIDATION) ORDER 2014

NOTE: SEE KEY SHEET FOR RESTRICTIONS DISPLAYED



SCALE	1 : 1250 @ A3
-------	---------------

DATE	20/03/2017
------	------------

MAP	The Ref: CF31
-----	---------------

REVISION 3 CONFIRMED

